




NOTES  
 1. All dimensions are to be checked on site  
 prior to the commencement of work and any  
 discrepancy is to be reported to the construction  
 manager before construction  
 2. All work is to comply with current Building  
 Regulations and allied legislation  
 3. All contractors and sub-contractors must  
 ensure that they have the latest issue of this  
 drawing and details before the commencement of  
 work on site  
 4. All materials are to be used and installed in  
 strict accordance with the relevant manufacturers  
 instructions and recommendations  
 5. All works on site, managed and implemented as  
 a result of the designs indicated on this drawing,  
 are to be given full consideration for compliance with  
 the Building Regulations. Responsibility for the level of  
 design and implementation on site and no works are to  
 be undertaken if it is considered that compliance with  
 the Building Regulations cannot be achieved  
 6. All dimensions shown in millimetres  
 7. Footprint of buildings shown at 10m above ground  
 level

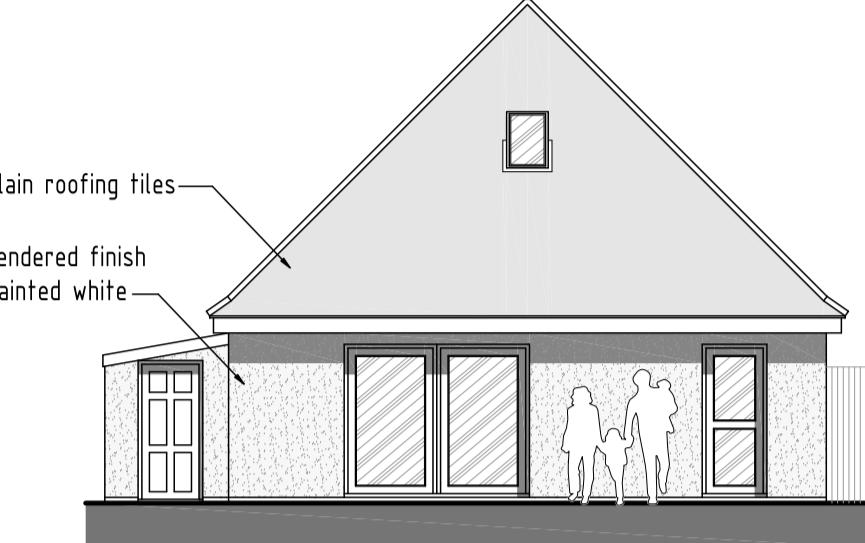


EXISTING REAR ELEVATION - 1:100

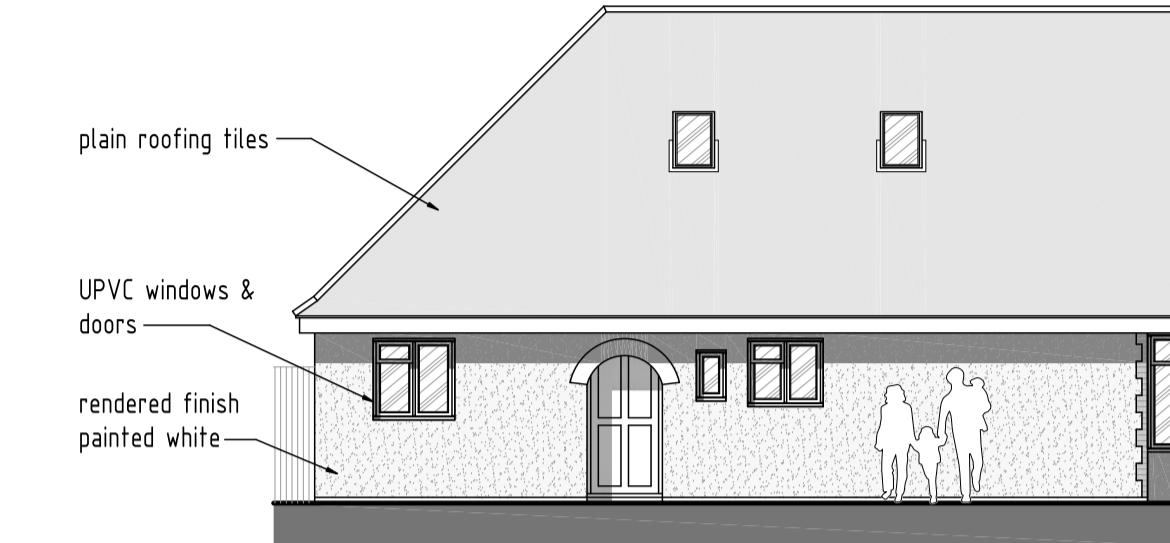


EXISTING SIDE ELEVATION - 1:100

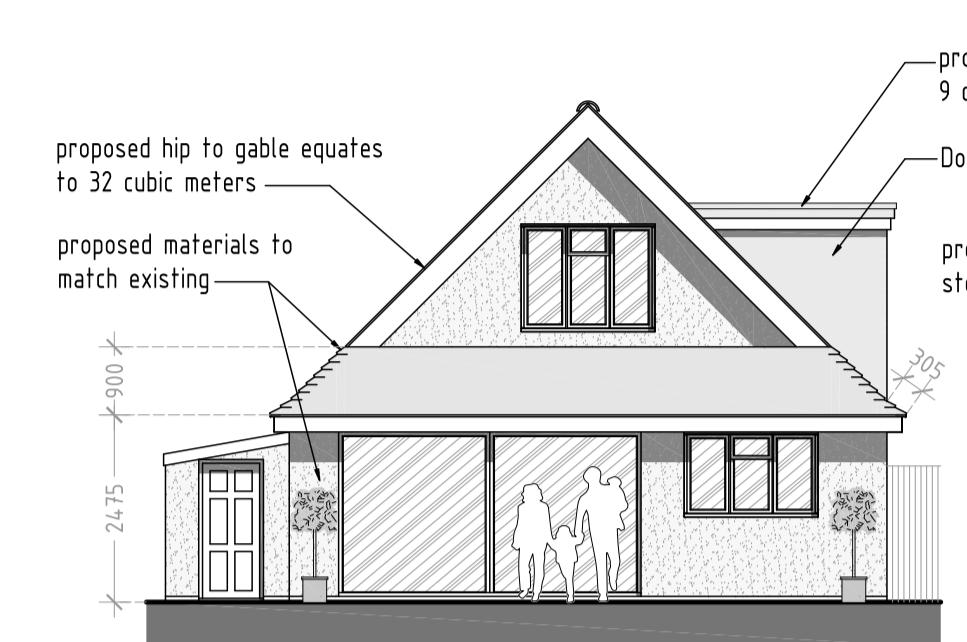


PROPOSED REAR ELEVATION - 1:100

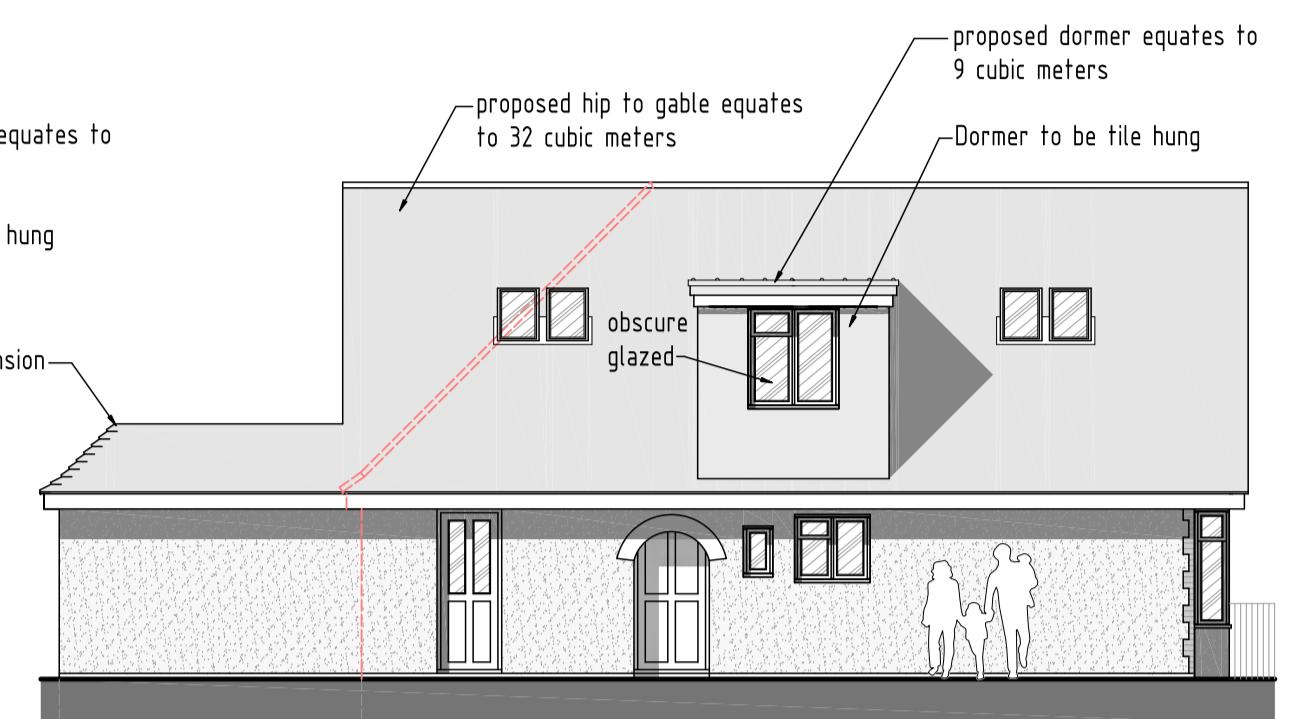


PROPOSED SIDE ELEVATION - 1:100

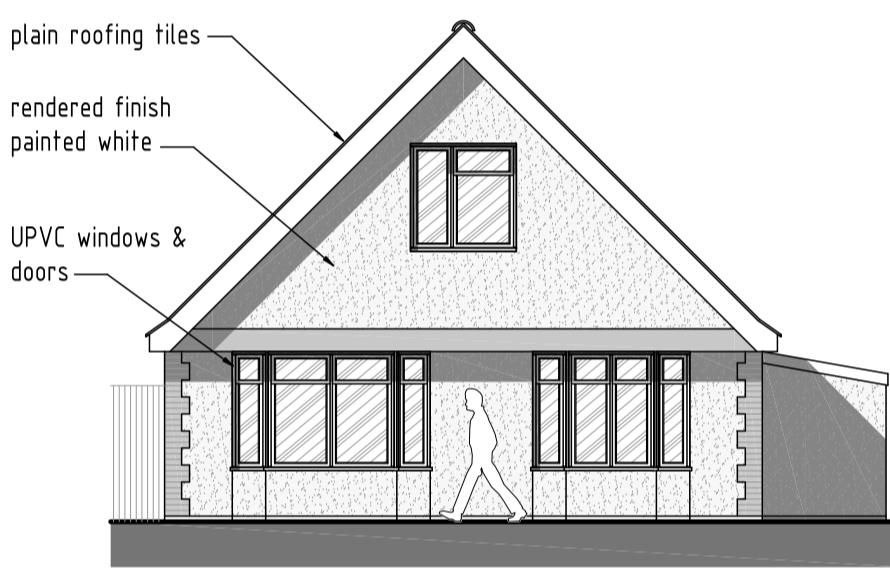


EXISTING FRONT ELEVATION - 1:100

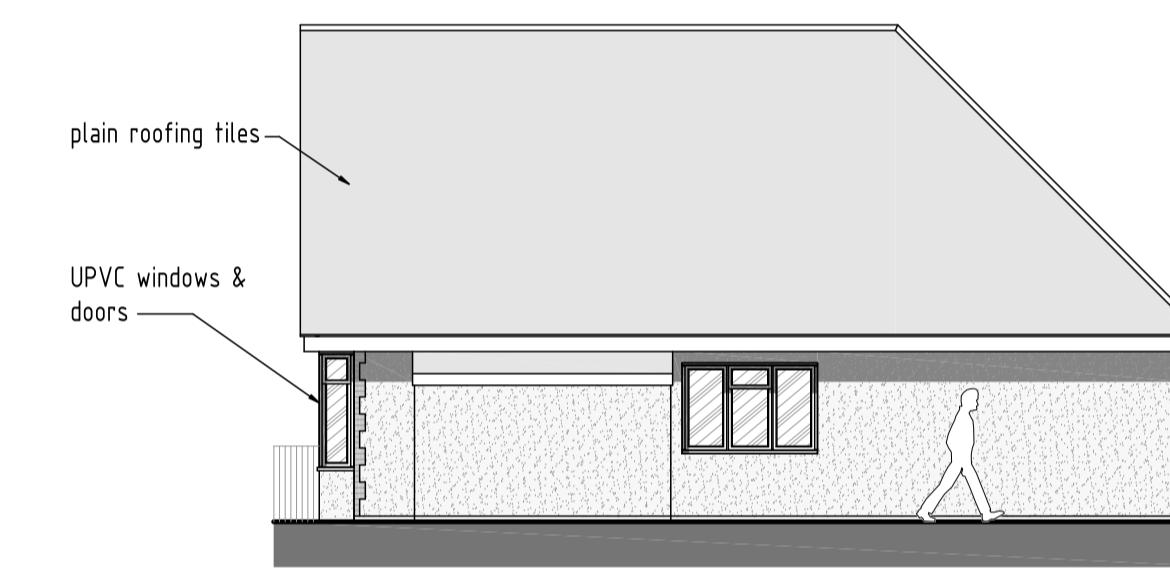

EXISTING SIDE ELEVATION - 1:100

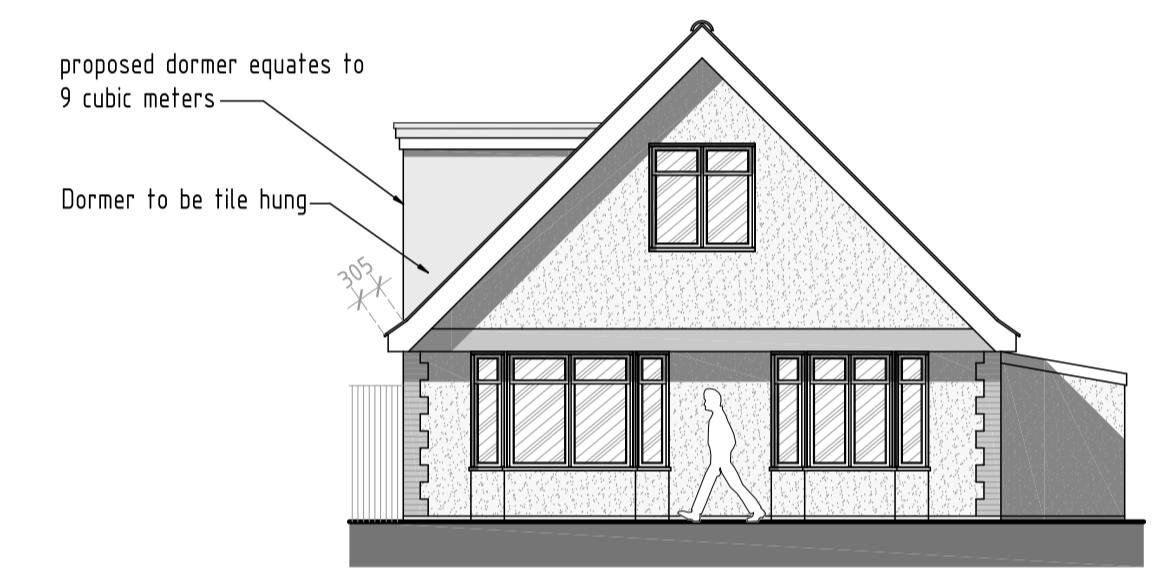

PROPOSED FRONT ELEVATION - 1:100

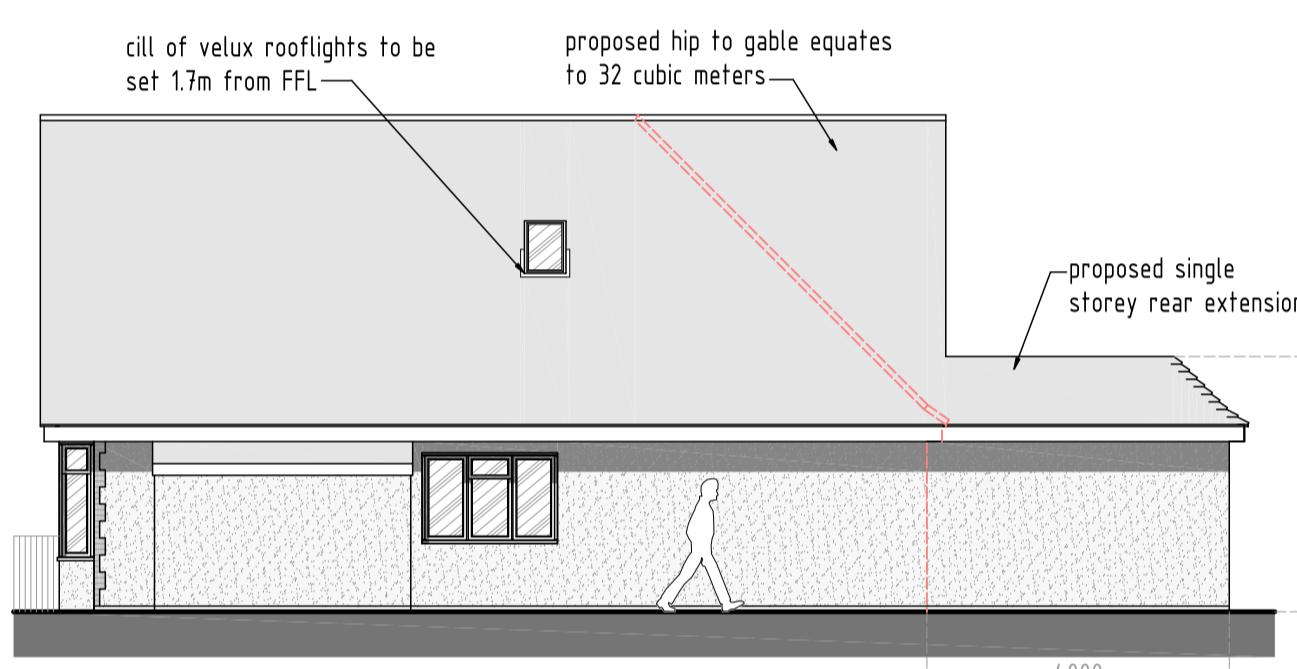


PROPOSED SIDE ELEVATION - 1:100




LOCATION PLAN - 1:1250


1:1250 SCALE BAR (m)

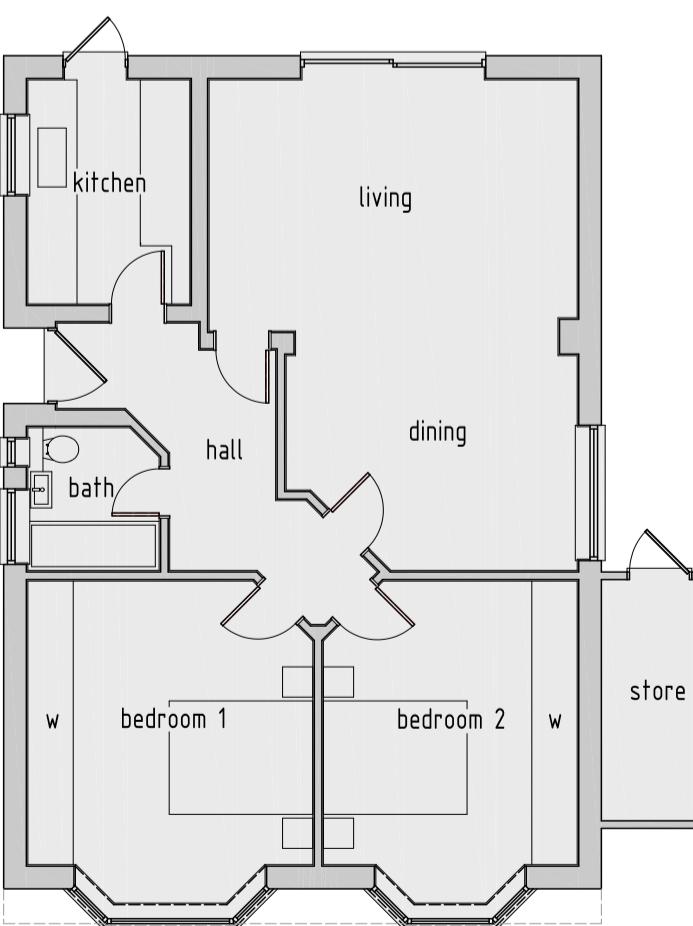


EXISTING GROUND FLOOR PLAN - 1:100

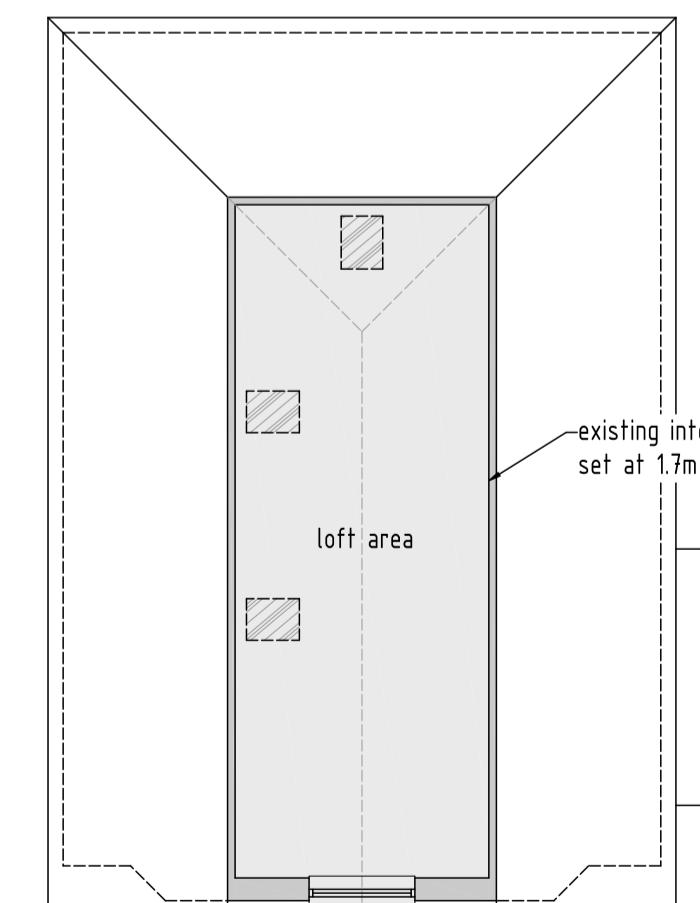


EXISTING ROOF AREA PLAN - 1:100

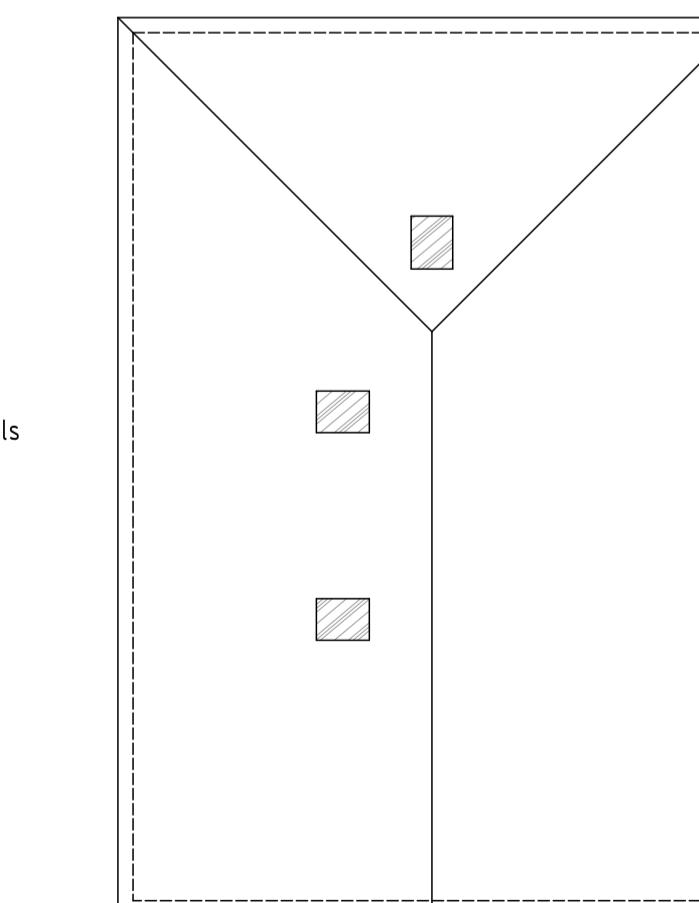


EXISTING ROOF AREA PLAN - 1:100

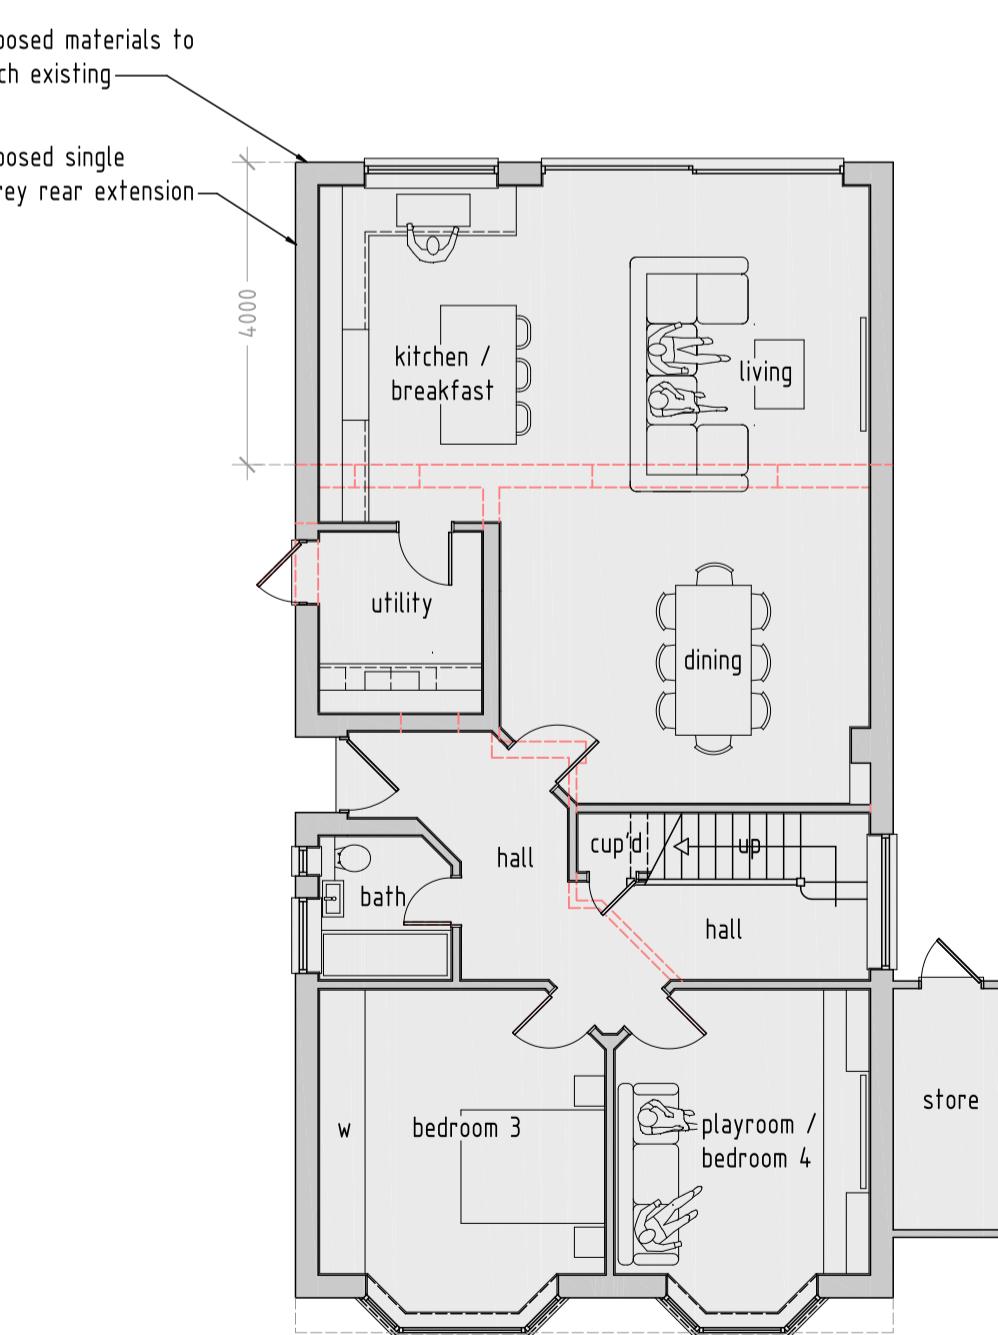

PROPOSED GROUND FLOOR PLAN - 1:100

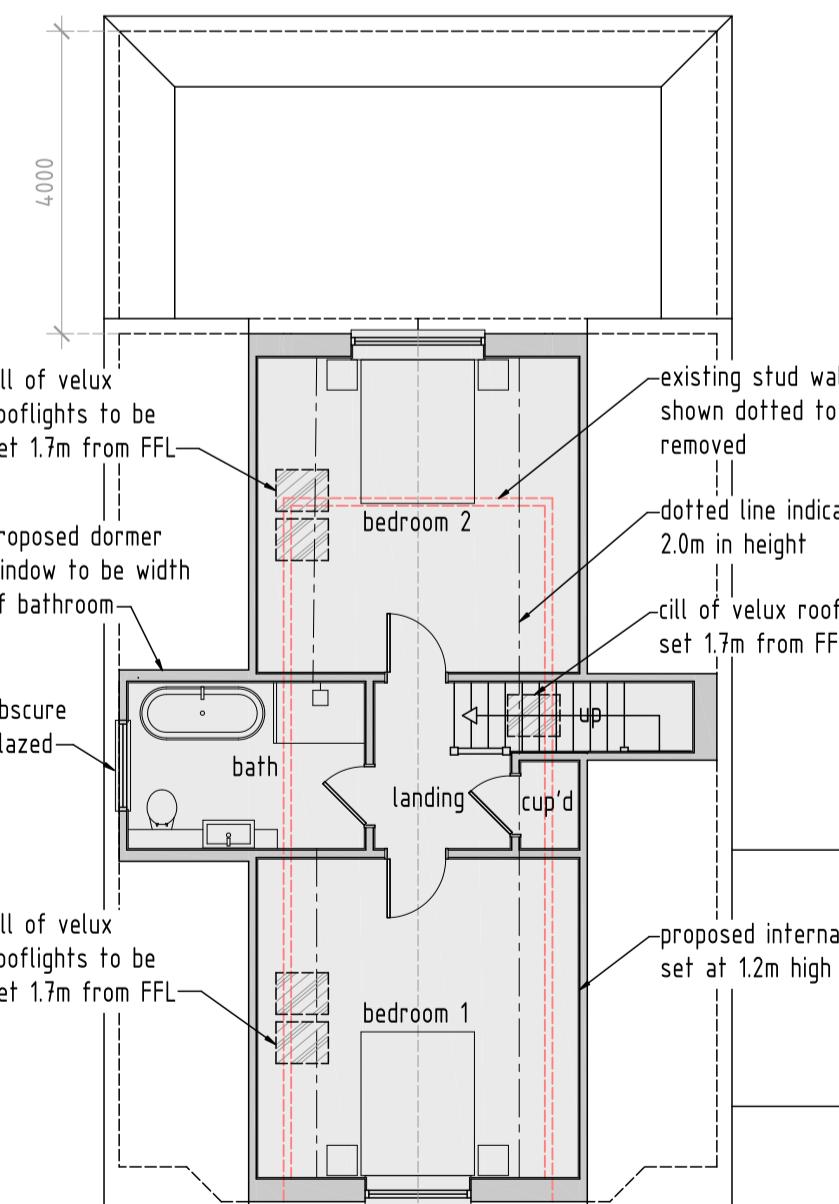

PROPOSED ROOF AREA PLAN - 1:100

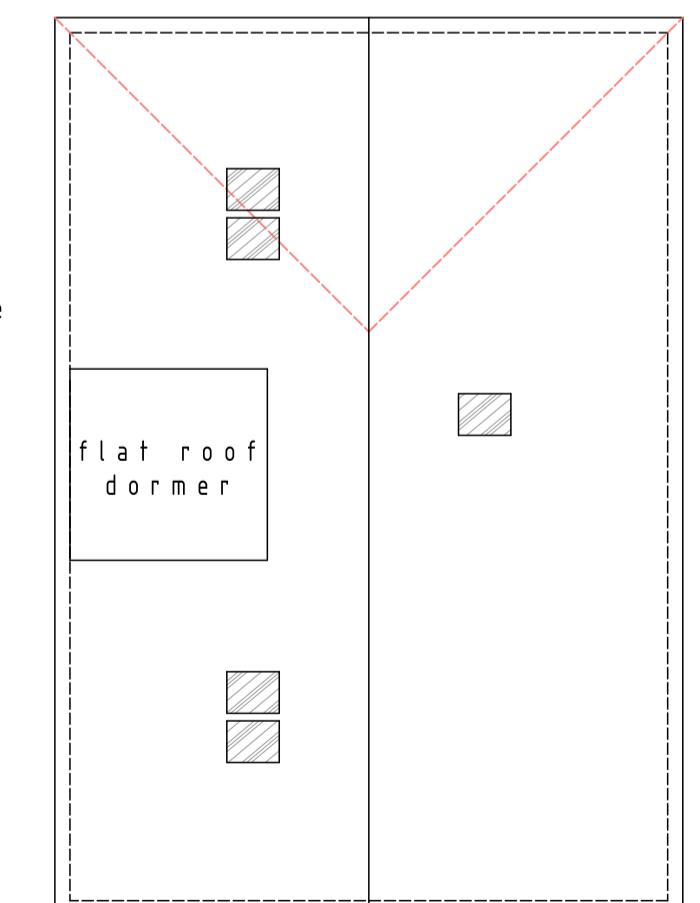

PROPOSED ROOF AREA PLAN - 1:100

rev: date: description:  
 scale: 1:100 A1 date: 01/04/2021  
 drawing no: 1079/P/1 drawn: FJ  
 drawing: EXISTING & PROPOSED FLOOR PLANS,  
 ELEVATIONS, SITE PLAN & LOCATION PLAN  
 project: LAND AT 26 HILL LANE,  
 RUISLIP, MIDDLESEX, HA4 7JW  
 client: MR & MRS SALIBA



DUSEK DESIGN ASSOCIATES LTD  
 ARCHITECTURE + PLANNING

01895 831 103  
 info@dusek.co.uk  
 www.dusek.co.uk

print history: Friday, 9 April, 2021 09:13:07

5100SEK15FREND1079-26 HILL LANE, RUISLIP/P/1.dwg