




Existing Front Elevation (South)

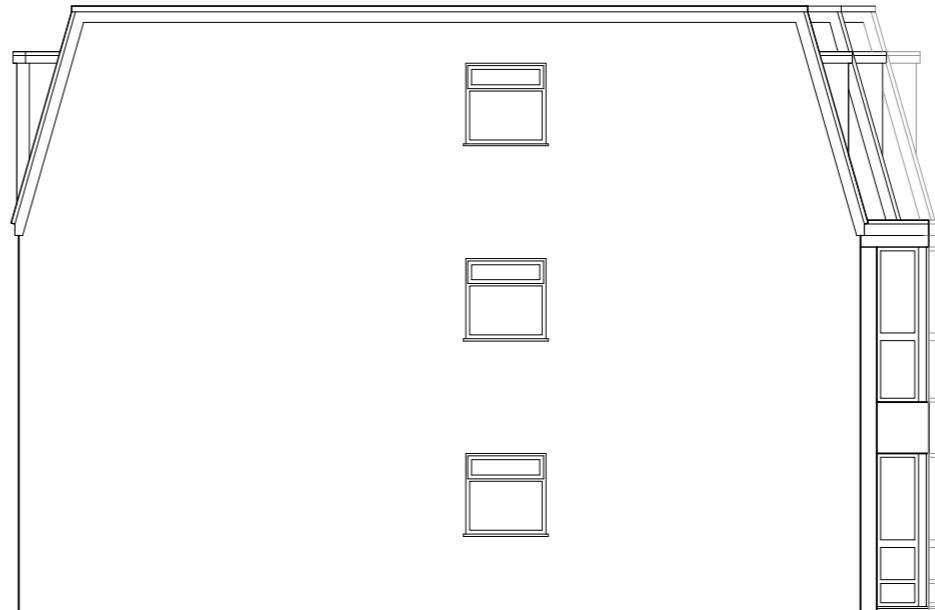

Existing West Elevation

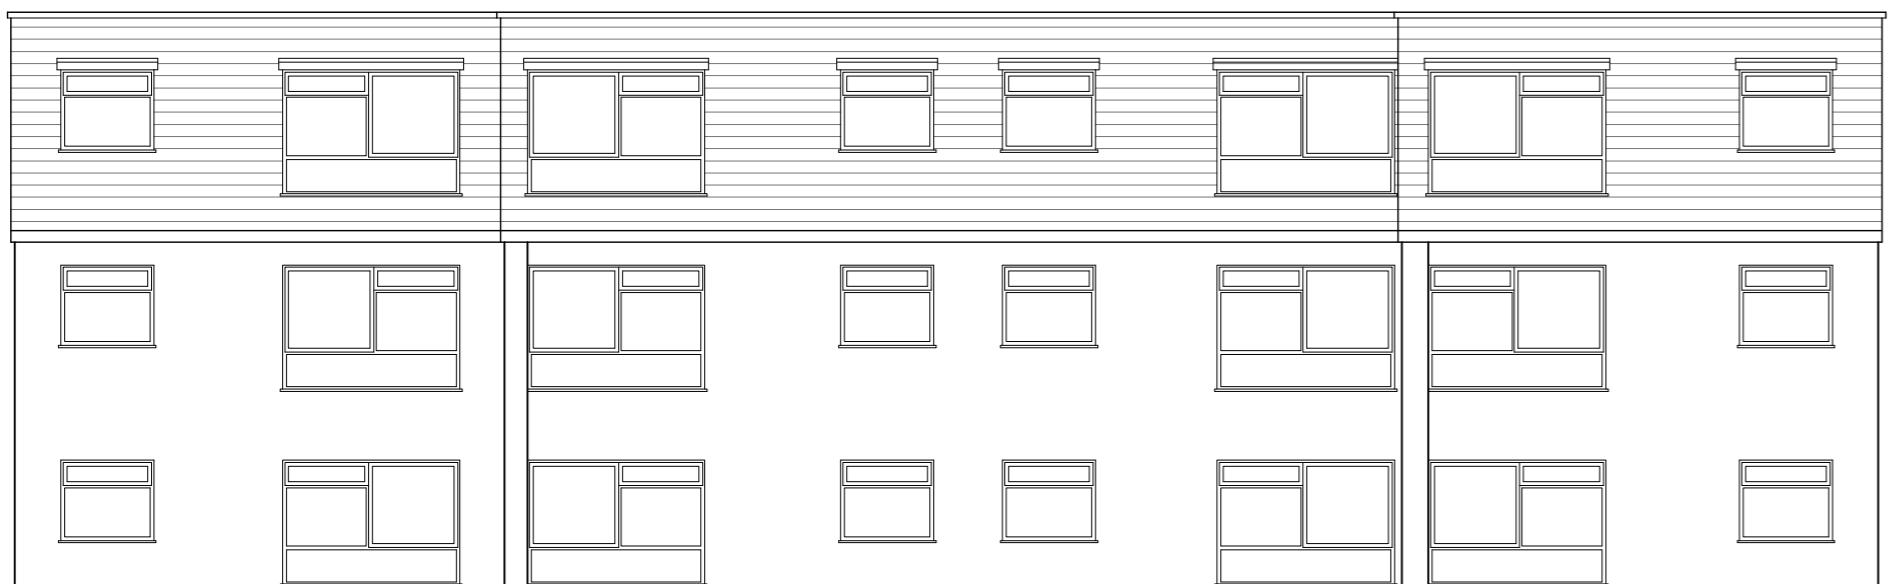

Existing Rear Elevation (North)

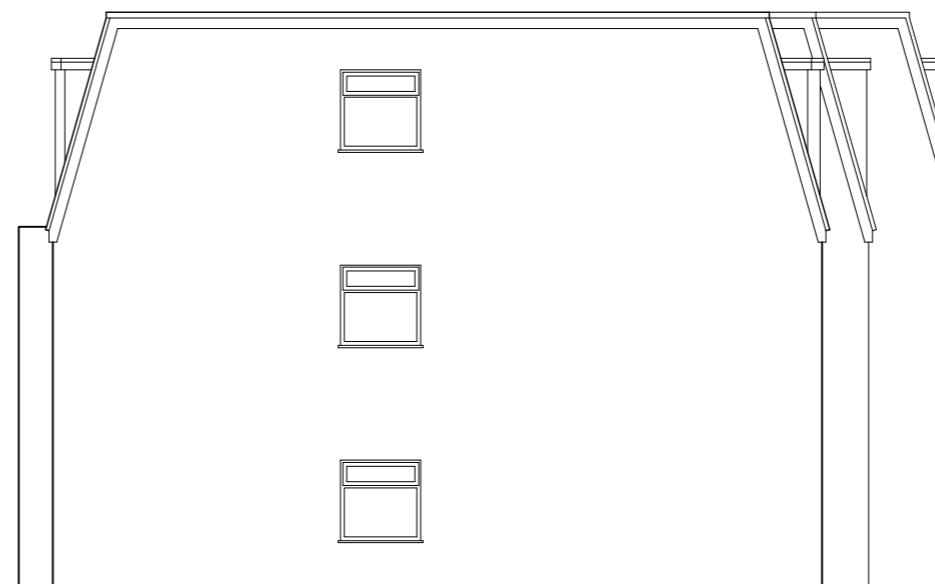

Existing East Elevation



REV	DATE	DESCRIPTION	INITIAL	CHECKED
PLANNING				



harding rose architects

CLIENT ANSLIP UK LTD
PROJECT Neyland Court, 11-17 Pembroke Road, Ruislip, HA4 8NQ
TITLE Existing Elevations
SCALE 1:100@A2 DATE 08.12.21
DRAWN AC PROJECT NO. 15.530
P.203