


GENERAL NOTES


S SCHEME IS SUBJECT TO TOWN PLANNING AND OTHER NECESSARY CONSENTS.
DIMENSIONS, AREAS AND LEVELS WHERE GIVEN ARE APPROXIMATE AND SUBJECT TO SITE SURVEY.
DIMENSIONS ARE TO BE CHECKED ON SITE.

S DRAWING IS TO BE READ IN CONJUNCTION WITH
RELEVANT CONSULTANTS' AND/OR SPECIALISTS'
DRAWINGS/DOCUMENTS AND ANY DISCREPANCIES
VARIATIONS ARE TO BE NOTIFIED TO THE
SIGNER BEFORE THE AFFECTED WORK
BEGINS.
QUERIES RELATING TO DESIGN OF

FOUNDATIONS, FLOOR SLABS AND ANY STRUCTURAL ELEMENTS ARE TO BE REFERRED TO THE STRUCTURAL ENGINEERING CONSULTANT FOR SOLUTION.
FEASIBILITY STUDIES ARE SUBJECT TO FULL SURVEY.
THE WORKMANSHIP OF ALL RELEVANT TRADES AND BUILDING OPERATIONS SHALL COMPLY WITH THE RECOMMENDATIONS OF BRITISH STANDARD (BS) 0:1989 PARTS 1-15 INCLUSIVE.

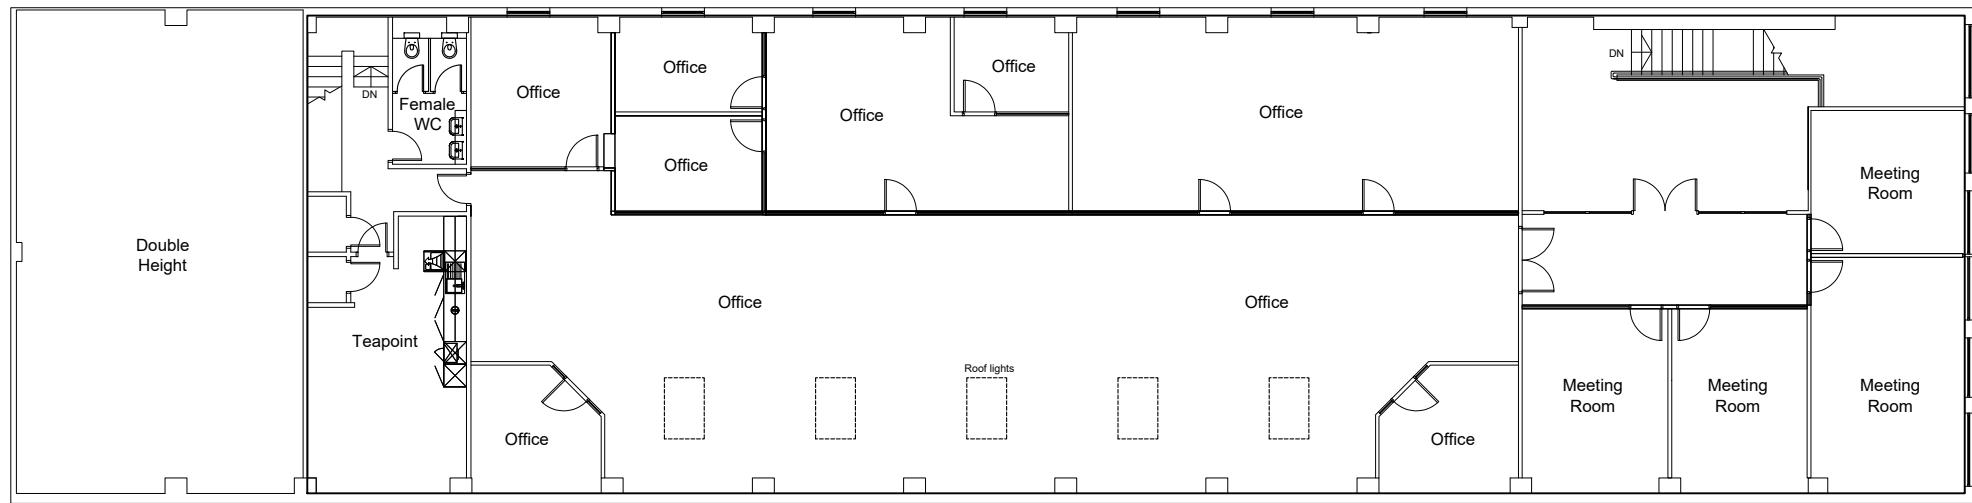

02 Existing
First floor plan
- 1:200 @ A3

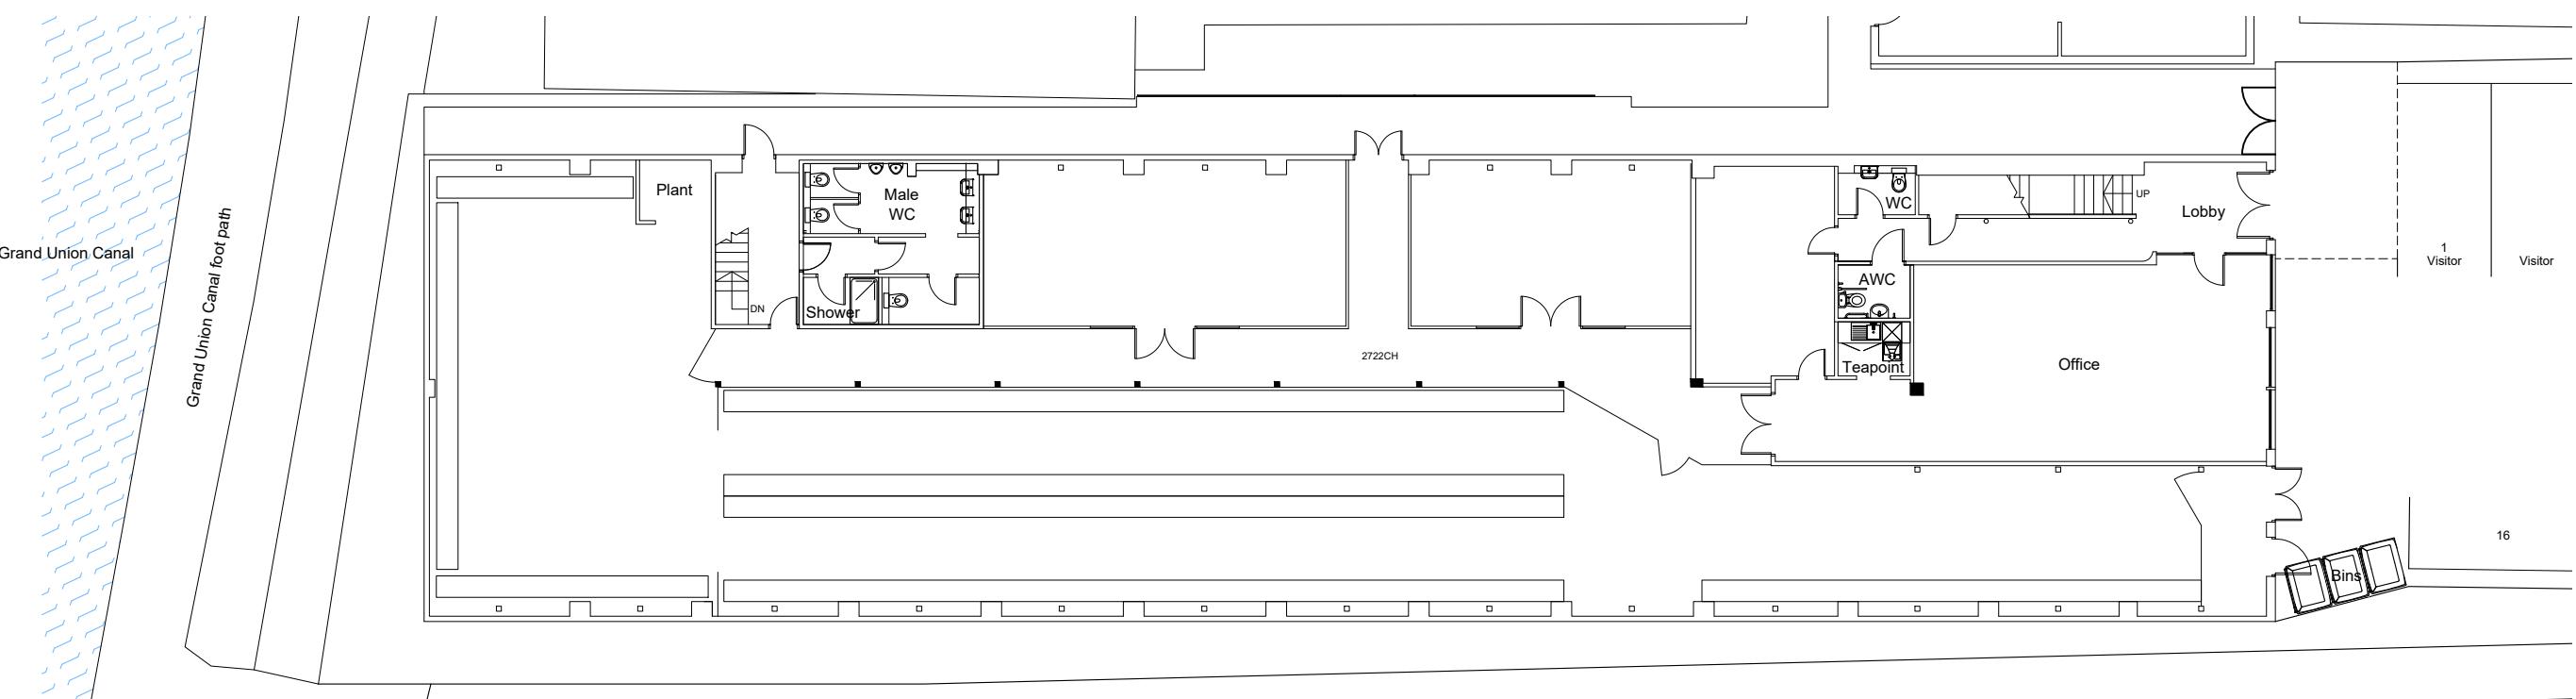

01 Existing
Ground floor plan
- 1:200 @ A3



for INFORMATION

THIS DRAWING AND ANY WORK EXECUTED
FROM IT IS COPYRIGHT OF JHA AND MAY NOT
BE REPRODUCED IN ANY FORM WHATSOEVER
WITHOUT EXPRESS WRITTEN CONSENT



Suite 7, Galley House
Moon Lane, Barnet, Herts, EN5 5YL
t 020 8449 5999 f 020 8440 2488
office@ihaltld.co.uk www.ihaltld.co.uk

PROJECT	TECHNOLOGY HOUSE 215 HIGH ST. UB7 7QP		
DRAWING	EXISTING GROUND & FIRST FLOOR PLANS		
SCALE	1:200 @ A3		
DATE			
DRAWN BY	WC	CHECKED BY	JH
DRAWN No	524-D-03		REV -