




Proposed Ground Floor Plan
SCALE 1:100

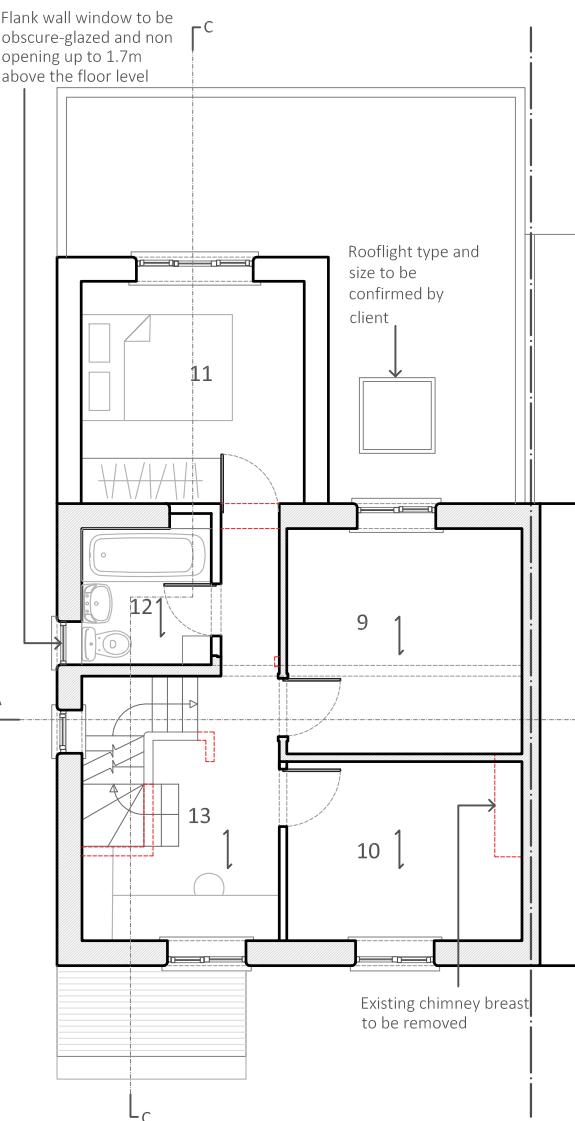

Proposed First Floor Plan
SCALE 1:100

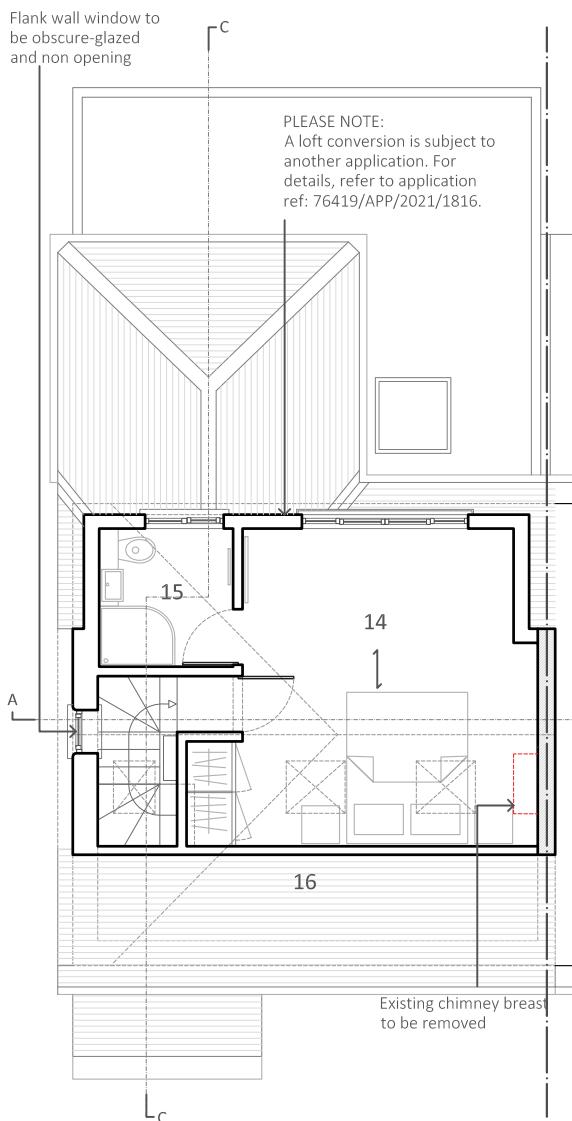


Proposed Second Floor Plan
SCALE 1:100

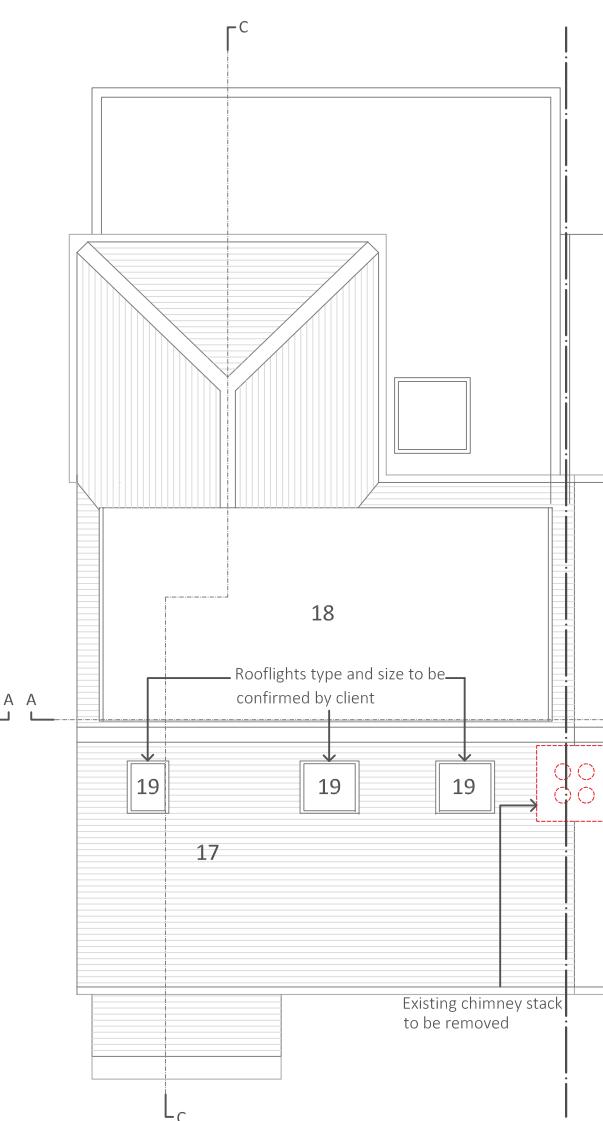


Proposed Roof Plan
SCALE 1:100




PLEASE NOTE:
A loft conversion is subject to another application. For details, refer to application ref: 76419/APP/2021/1816.

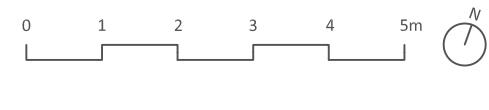

All dimensions must be checked on site and not scaled from this drawing

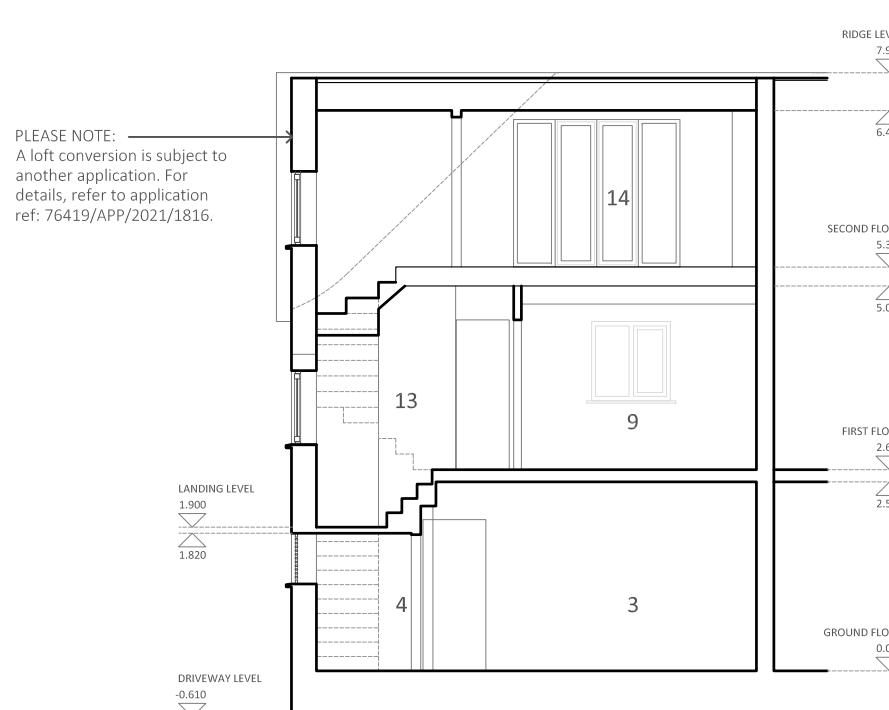

Proposed Section AA
SCALE 1:100

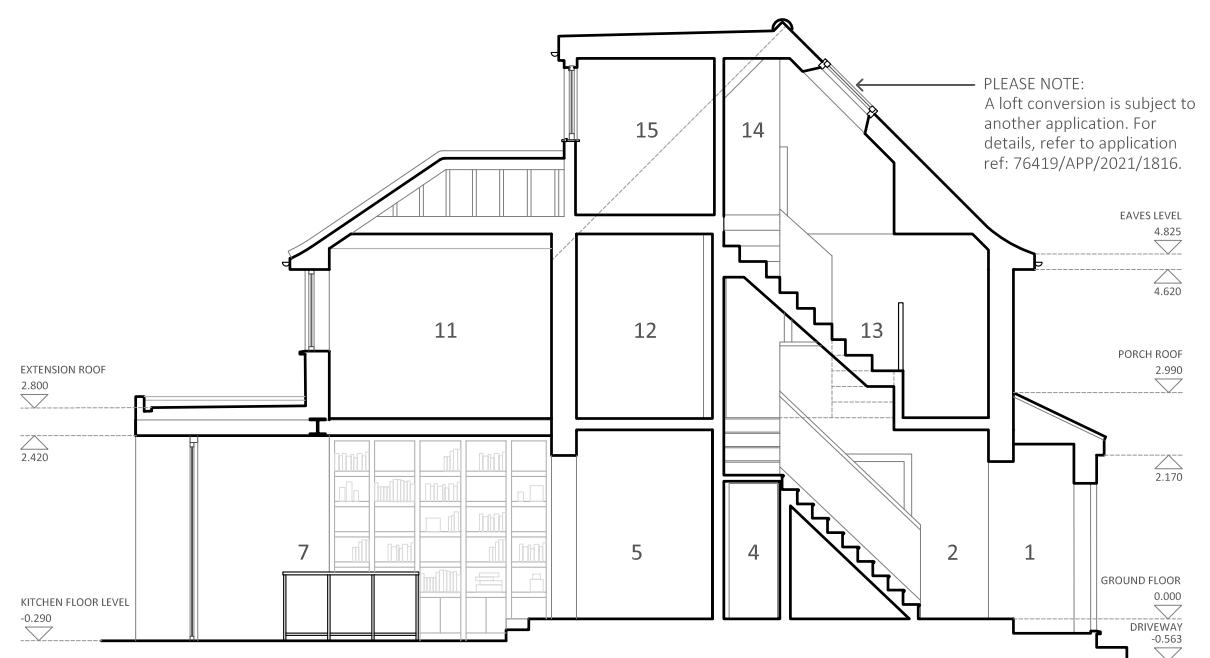

Proposed Section CC
SCALE 1:100

JULIA UTKO ARCHITECTURAL DESIGN
T 07845138920 E julia.utko@gmail.com

PROJECT:
210 Ladygate Lane, HA4 7QY
CLIENT:
Mr G.Kretov & Mrs J.Utko
DRAWING TITLE:
Proposed Plans and Sections
SCALE:
1:100 @A3
STATUS:
Planning
DRAWING NUMBER:
PL 201
DATE:
17/12/2021
REVISION:
A