



Proposed Block Plan
SCALE 1:200




Proposed Front Elevation
SCALE 1:100

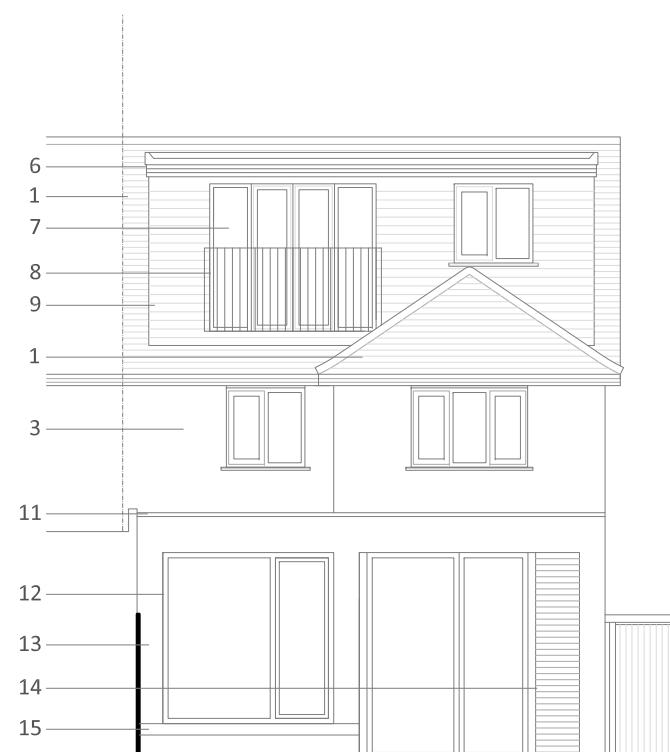

Proposed Rear Elevation
SCALE 1:100

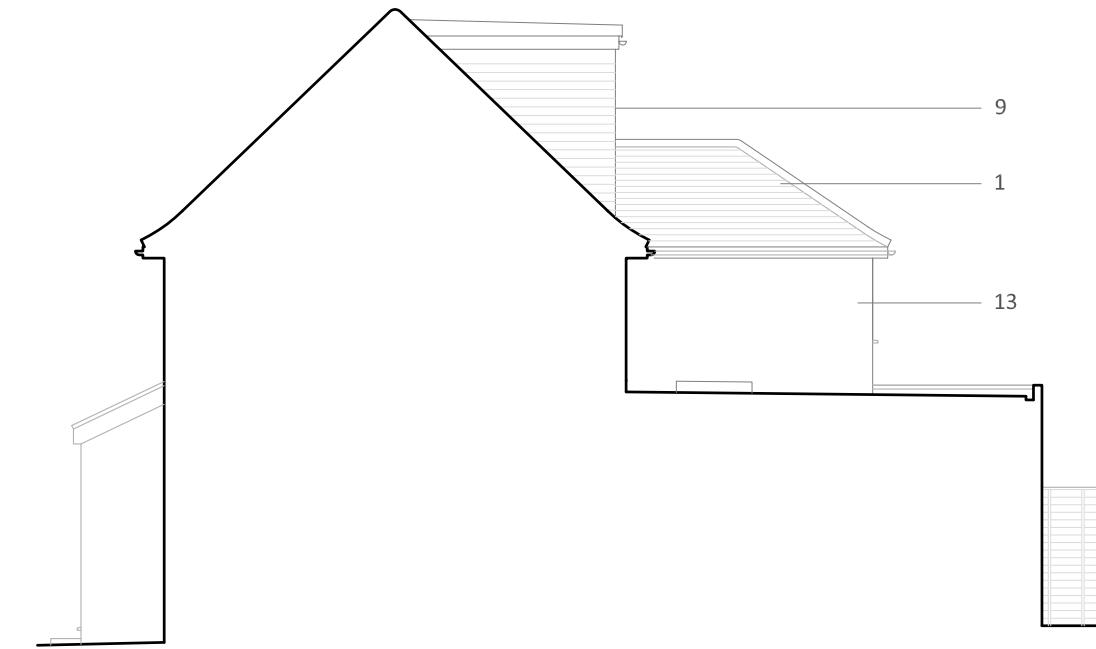


Proposed West Elevation
SCALE 1:100

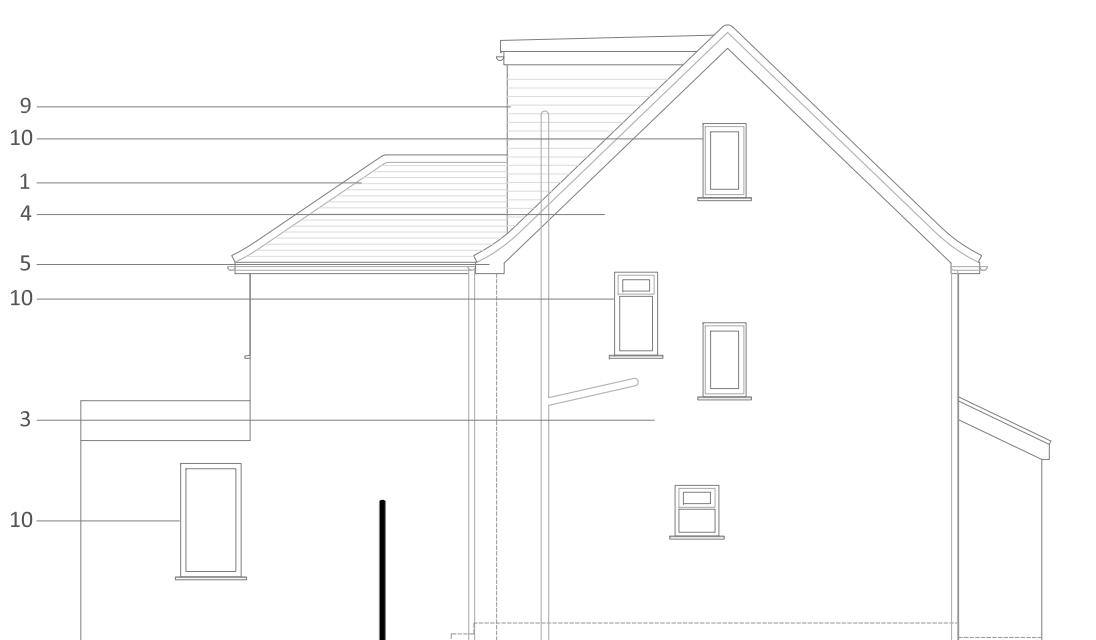

Proposed East Elevation
SCALE 1:100

LEGEND

- PLAIN CLAY ROOF TILES TO MATCH EXISTING
- ROOFLIGHTS
- REPAINT PEBBLEDASH - COLOUR WHITE
- PAINTED PEBBLEDASH TO MATCH EXISTING
- WHITE UPVC FASCIA
- GREY UPVC FASCIA
- WHITE UPVC FRENCH DOORS AND WINDOW
- GREY STEEL RAILINGS
- VERTICALLY HUNG PLAIN TILES - COLOUR TO MATCH EXISTING
- NEW UPVC WINDOW
- ALUMINIUM COPING
- ALUMINIUM PATIO DOORS AND WINDOW
- MINERAL RENDER - COLOUR WHITE
- TIMBER CLADDING
- CONCRETE BUILT IN BENCH

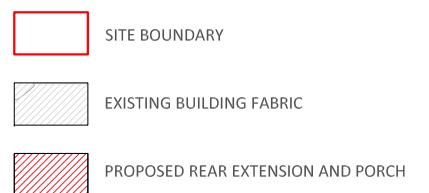

Important Notes:

All materials used in exterior to match existing unless indicated otherwise.

All works must be contained within the site boundaries.

0 1 2 3 4 5m

All dimensions must be checked on site and not scaled from this drawing

Revision Date Reason
* * * / * * * *

JULIA UTKO ARCHITECTURAL DESIGN

T 07845138920 E julia.utko@gmail.com

PROJECT:

210 Ladygate Lane, HA4 7QY

CLIENT:

Mr G.Kretov & Mrs J.Utko

DRAWING TITLE:

Proposed Elevations and Block Plan

SCALE:

1:100 @A3

STATUS:

Planning

DRAWING NUMBER:
PL 202

DATE:
17/12/2021

REVISION:
/