
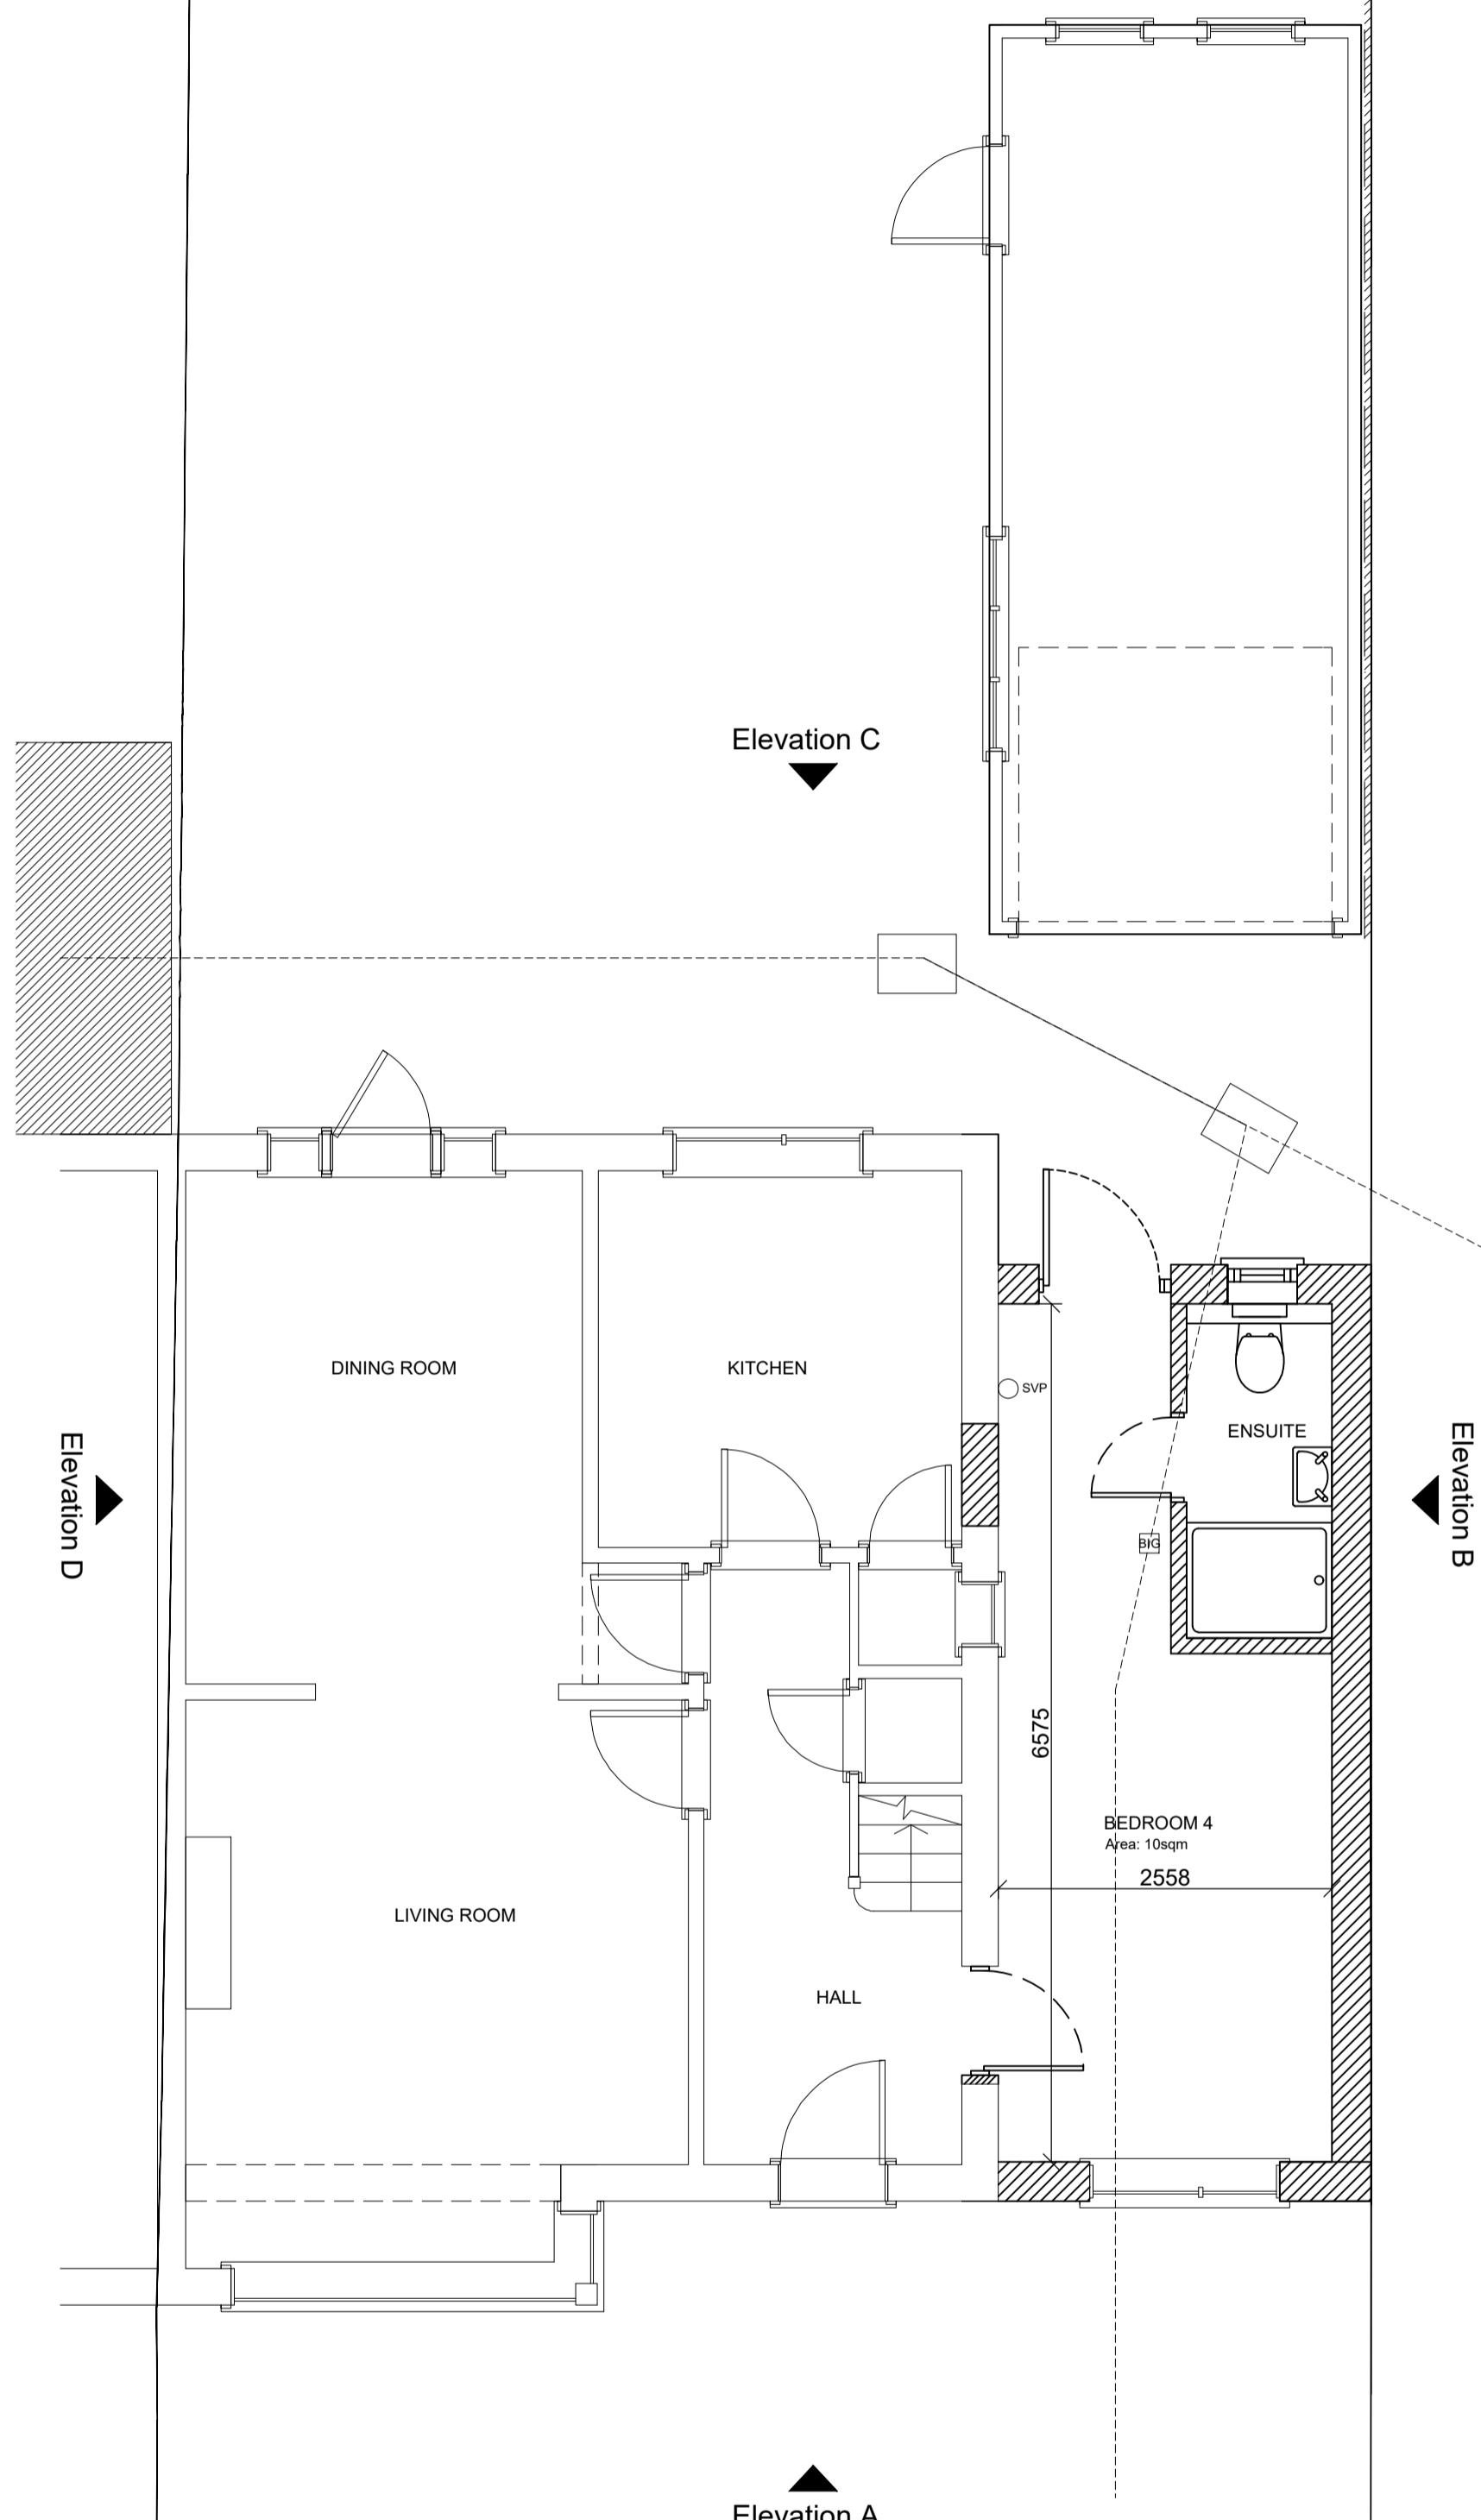


## General Notes


© ABAY ARCHITECTURE RIBA

All dimensions and levels to be checked on site and any discrepancies to be reported to the architect before construction.

Written dimensions to be taken in preference to scaled dimensions.

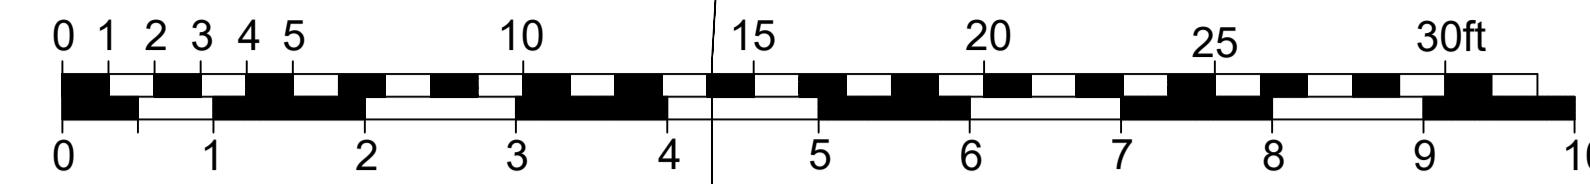

PROPOSED GROUND FLOOR PLAN

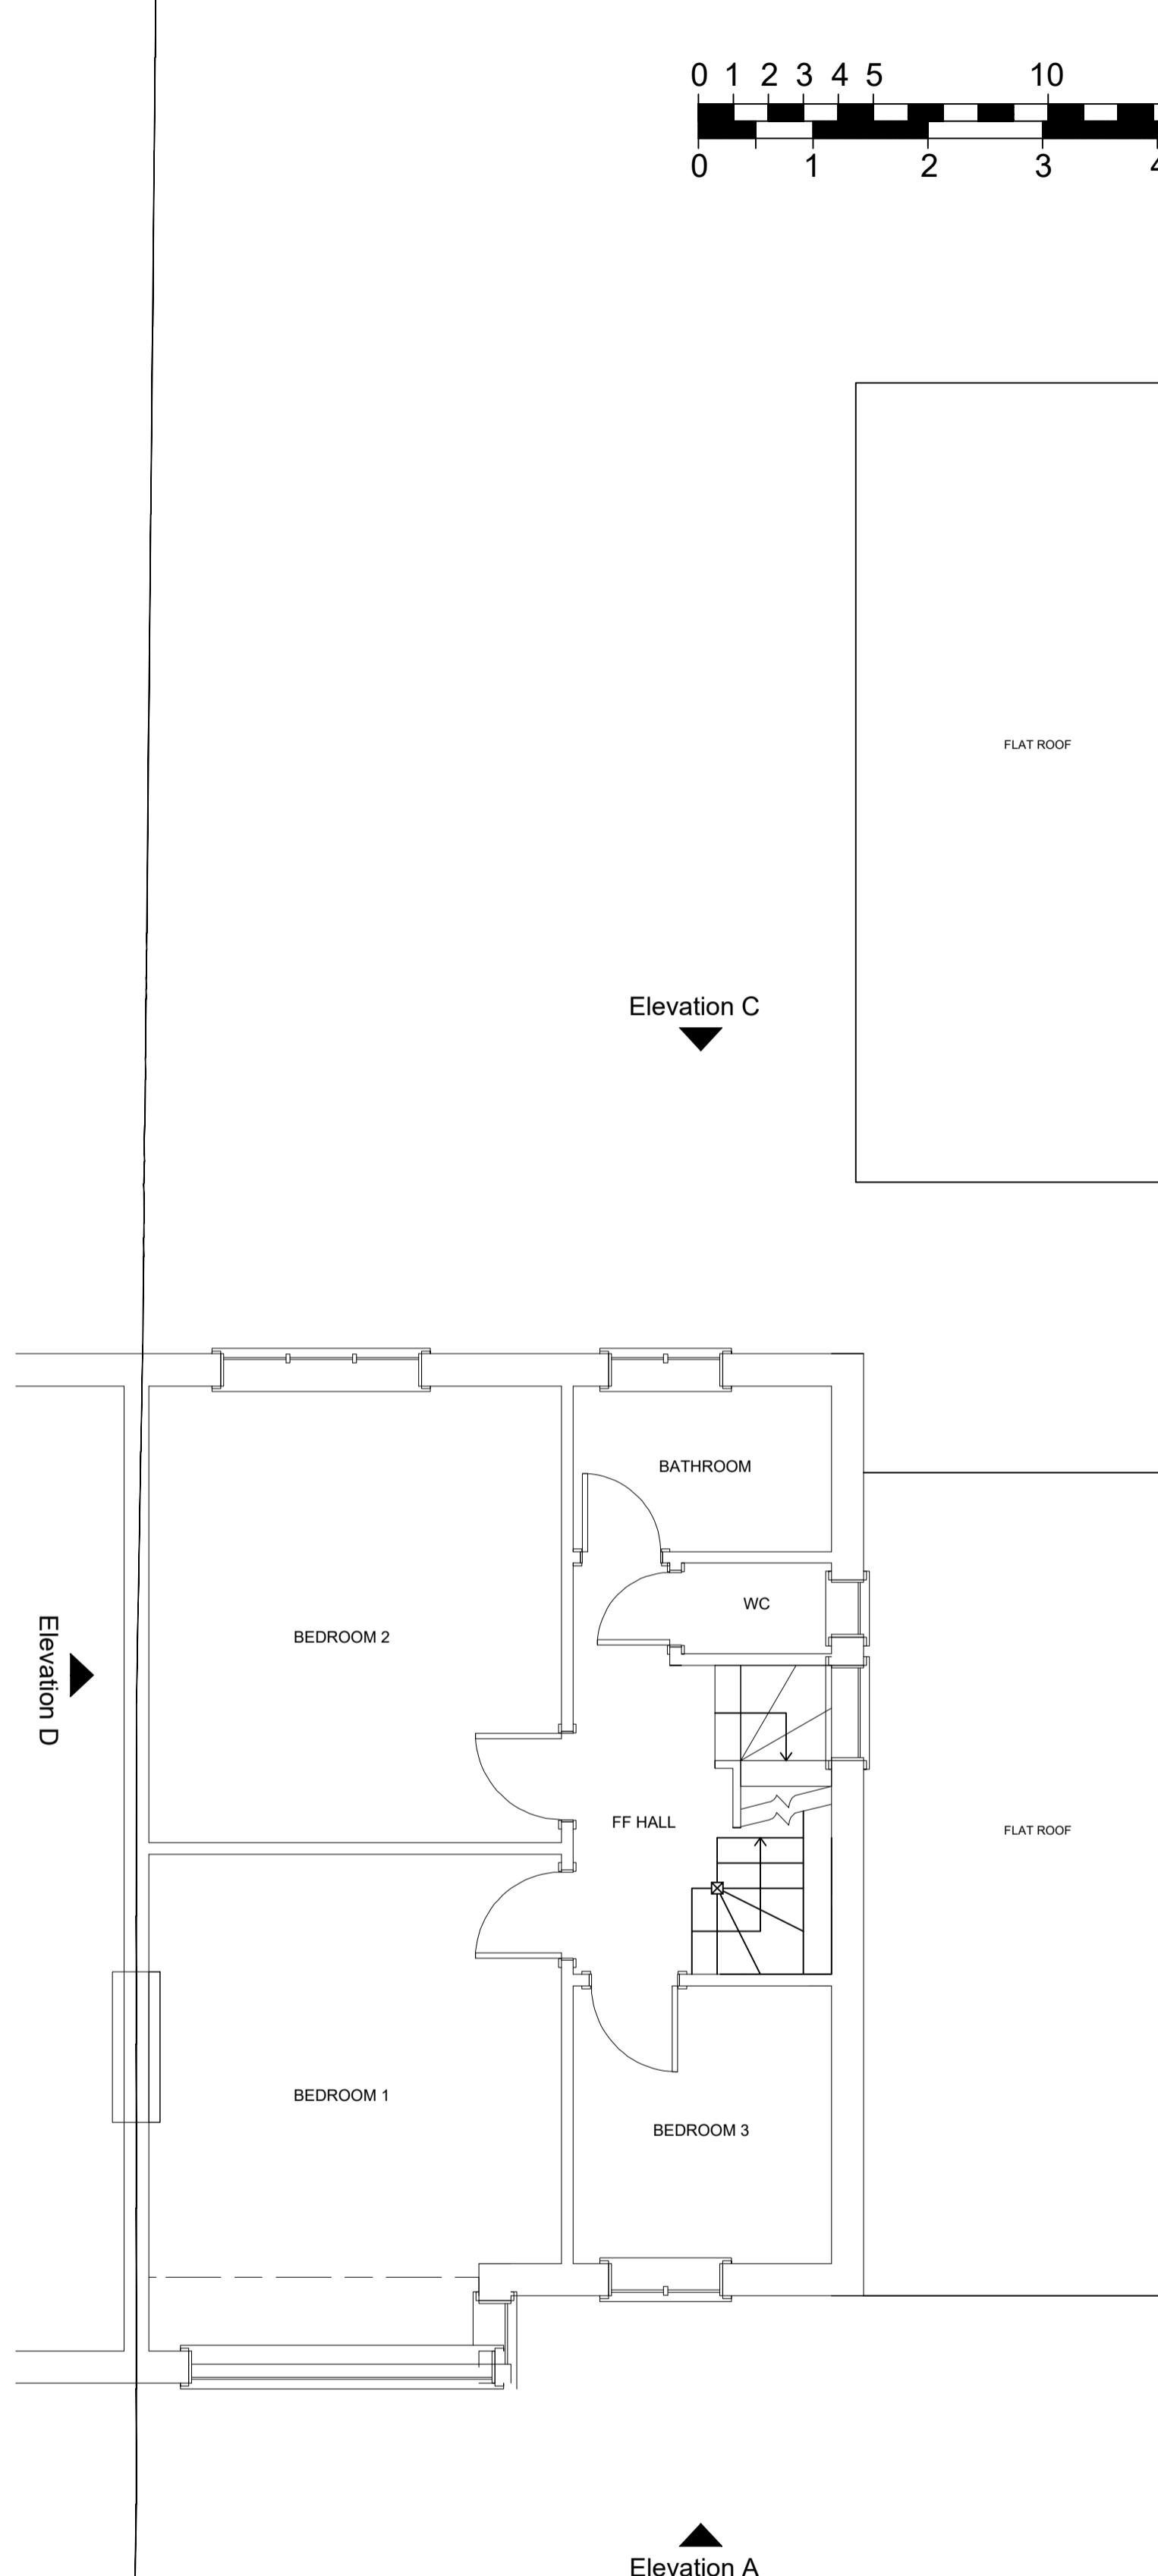

PROPOSED FIRST FLOOR PLAN



Rev	Date	Amendment

## CLIENT

125 SWEETCROFT LANE  
UXBRIDGE  
UB10 9LQ

## PROJECT

PROPOSED

Ground and First Floor Plans

## DATE

03.11.22

## SCALE

1:50 @ A1

## DRAWN

NA

## REV

DRAWING NUMBER  
1363-P-004

Neha Abayawardana RIBA  
abay.architecture@yahoo.com

ABAY ARCHITECTURE