
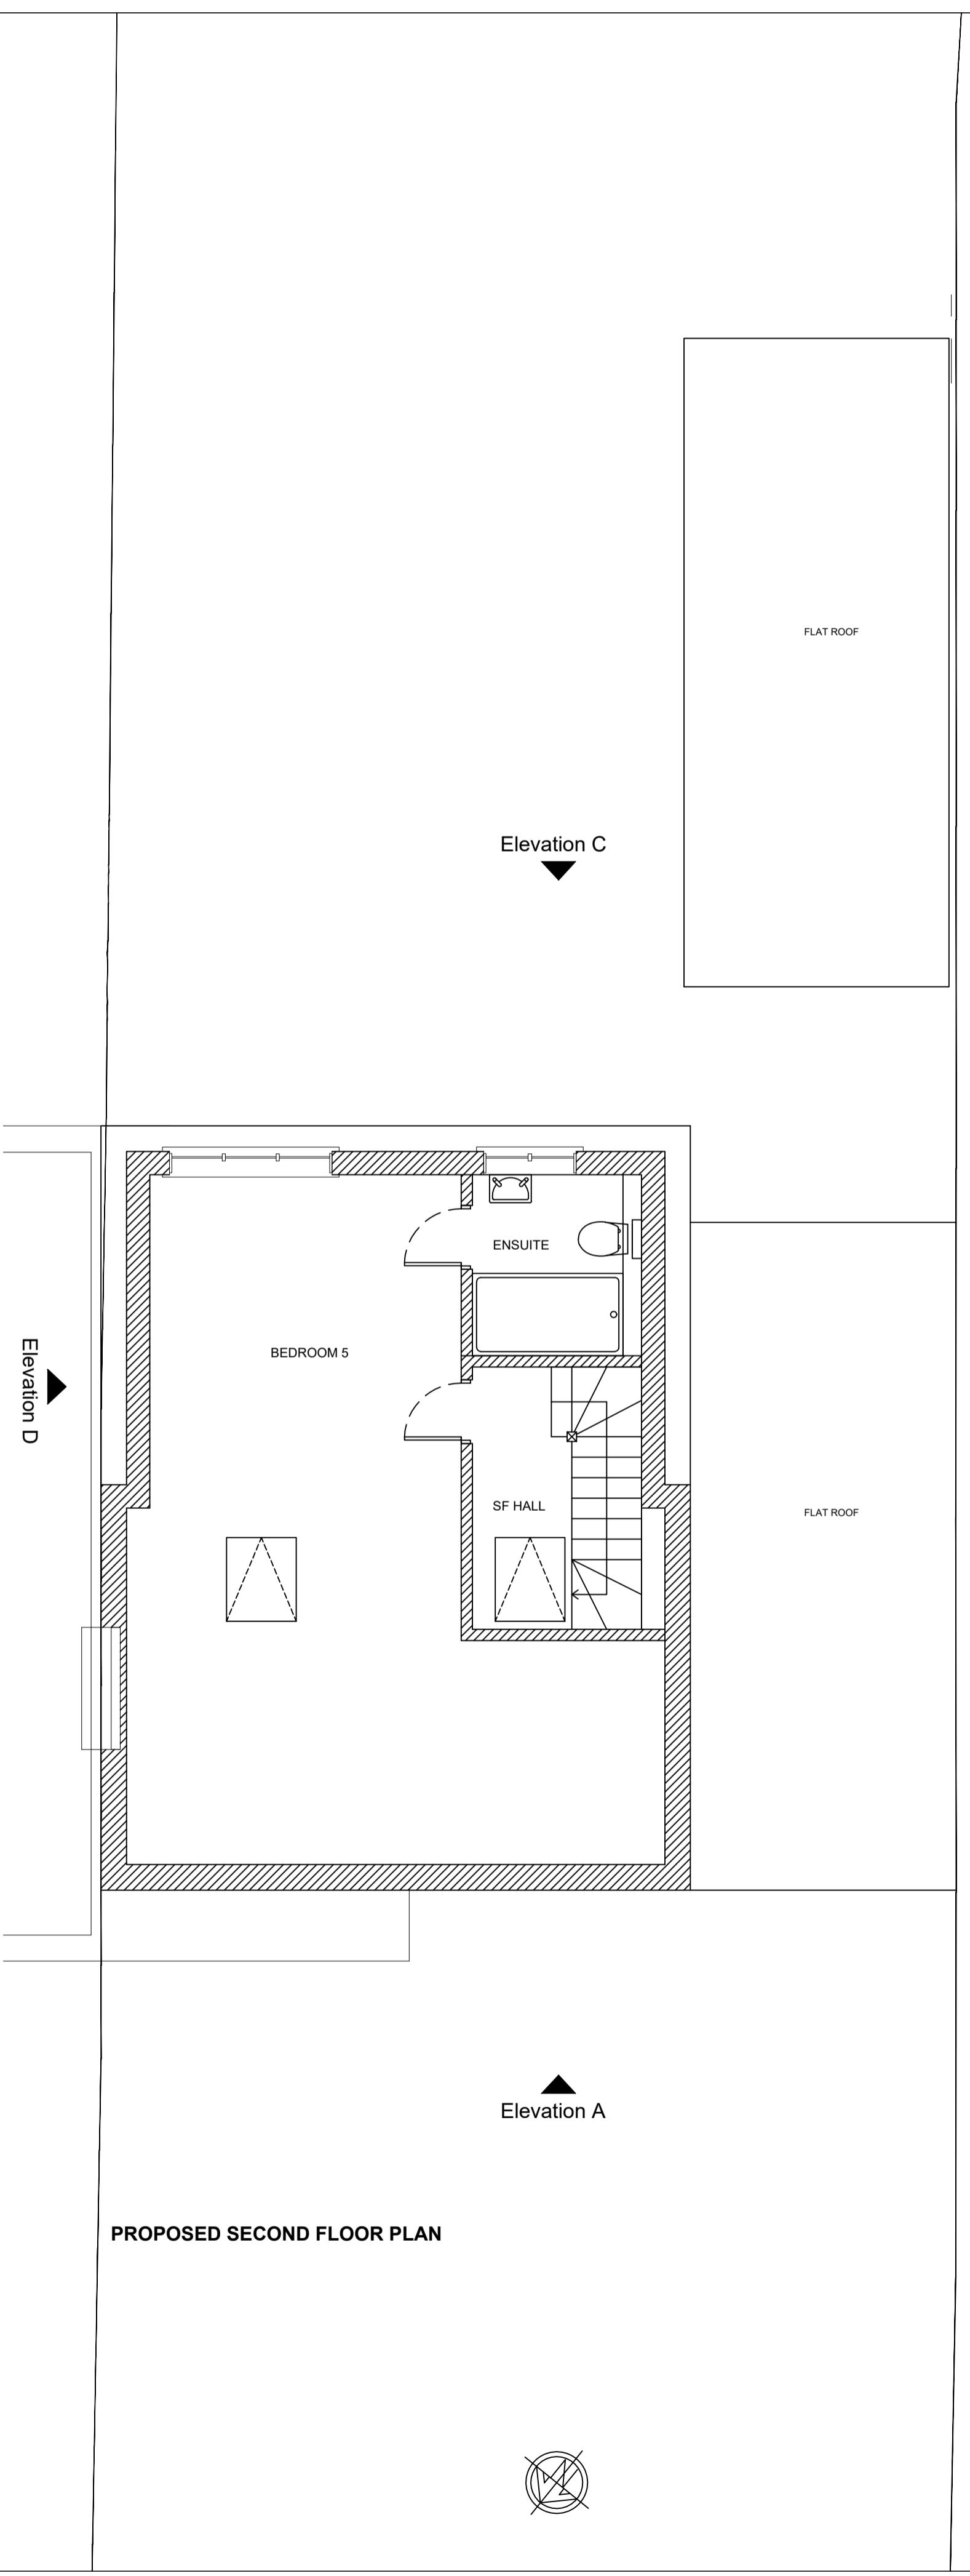


General Notes


© ABAY ARCHITECTURE RIBA

All dimensions and levels to be checked on site and any discrepancies to be reported to the architect before construction.

Written dimensions to be taken in preference to scaled dimensions.

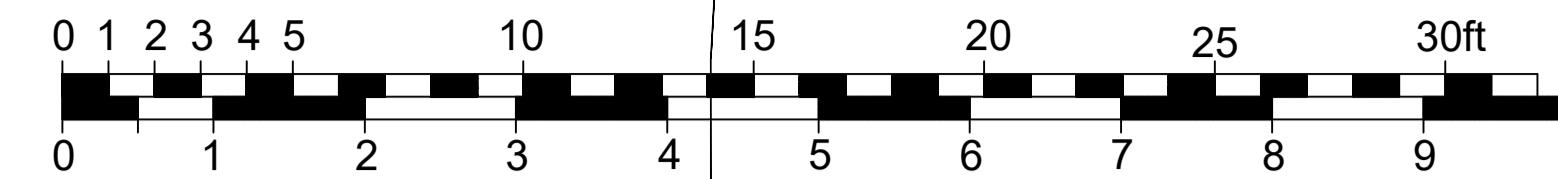

PROPOSED SECOND FLOOR PLAN

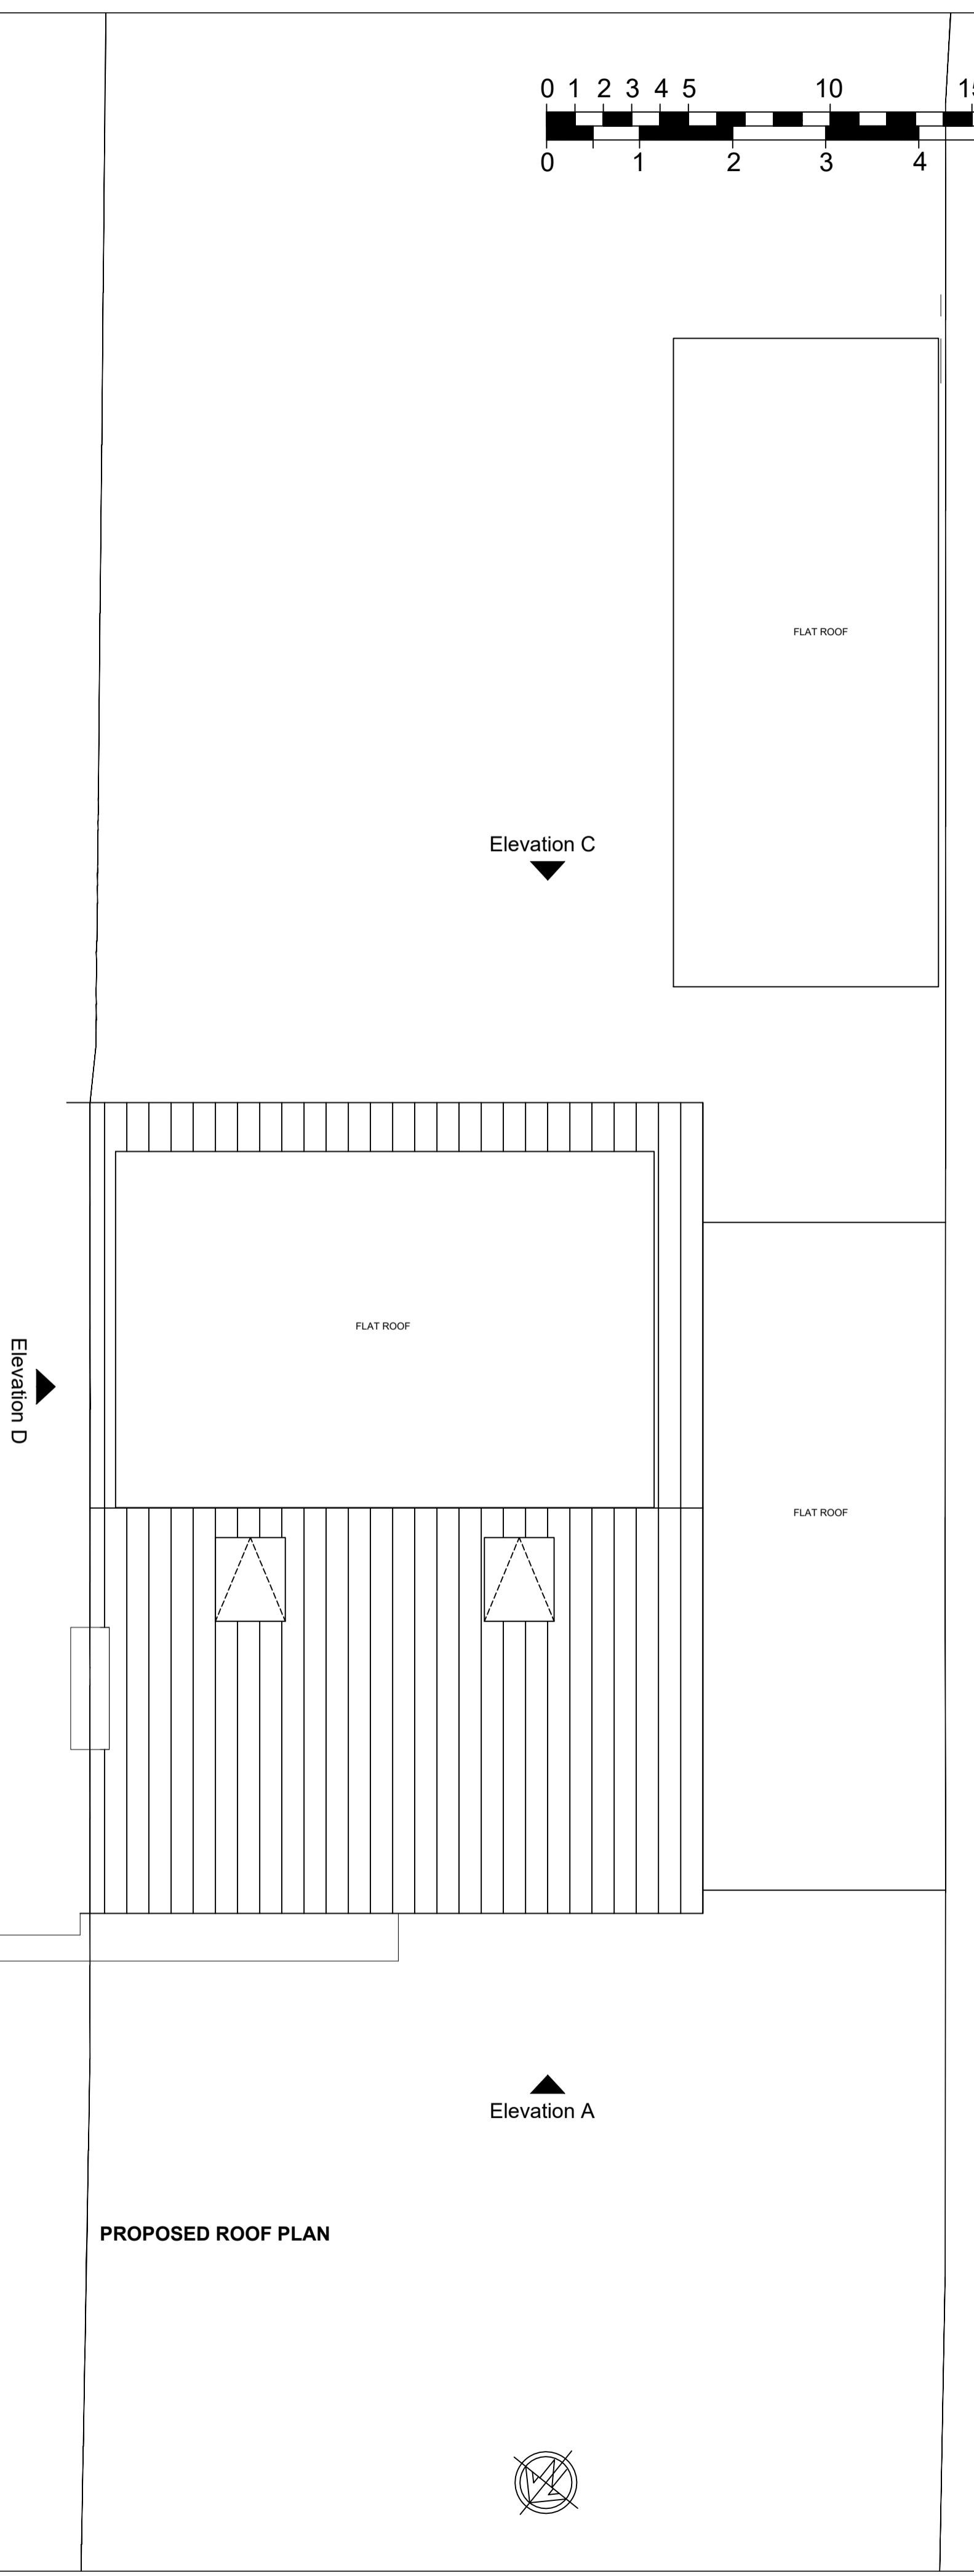

PROPOSED ROOF PLAN



Rev	Date	Amendment
-----	------	-----------

CLIENT

125 SWEETCROFT LANE
UXBRIDGE
UB10 9LQ

PROJECT

PROPOSED
Second Floor and Roof Plan

DATE

03.11.22

SCALE

1:50 @ A1

DRAWN

NA

REV

DRAWING NUMBER
1363-P-005

Neha Abayawardana RIBA
abay.architecture@yahoo.com

ABAY ARCHITECTURE