





FRONT (STREET) ELEVATION

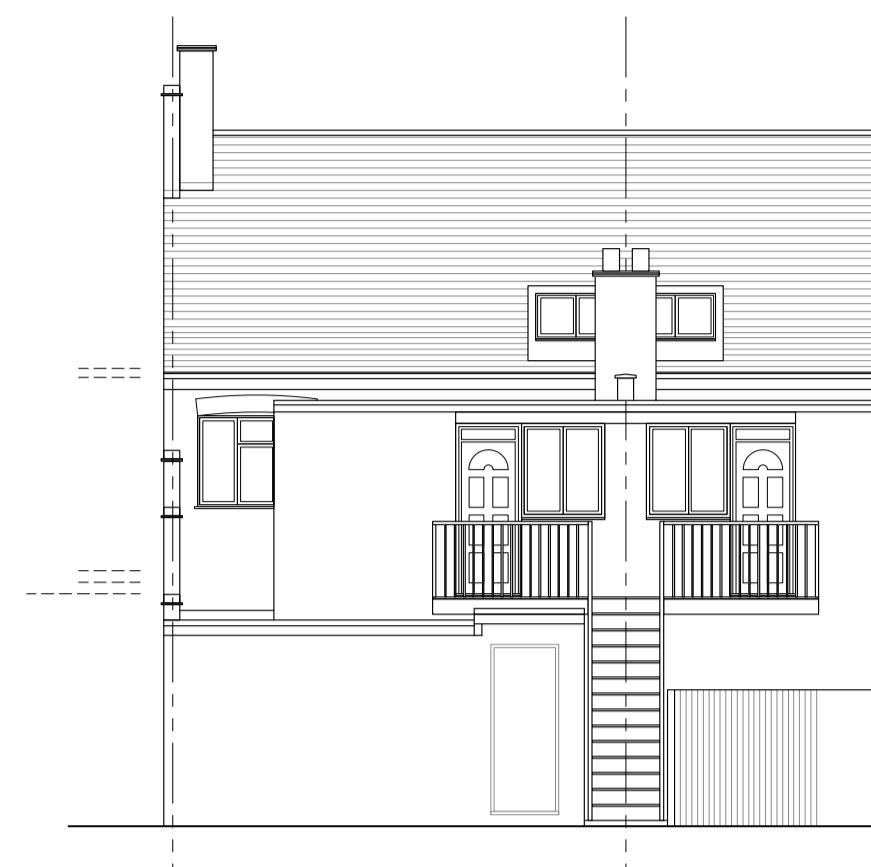


REAR ELEVATION




SECTIONAL SIDE ELEVATION

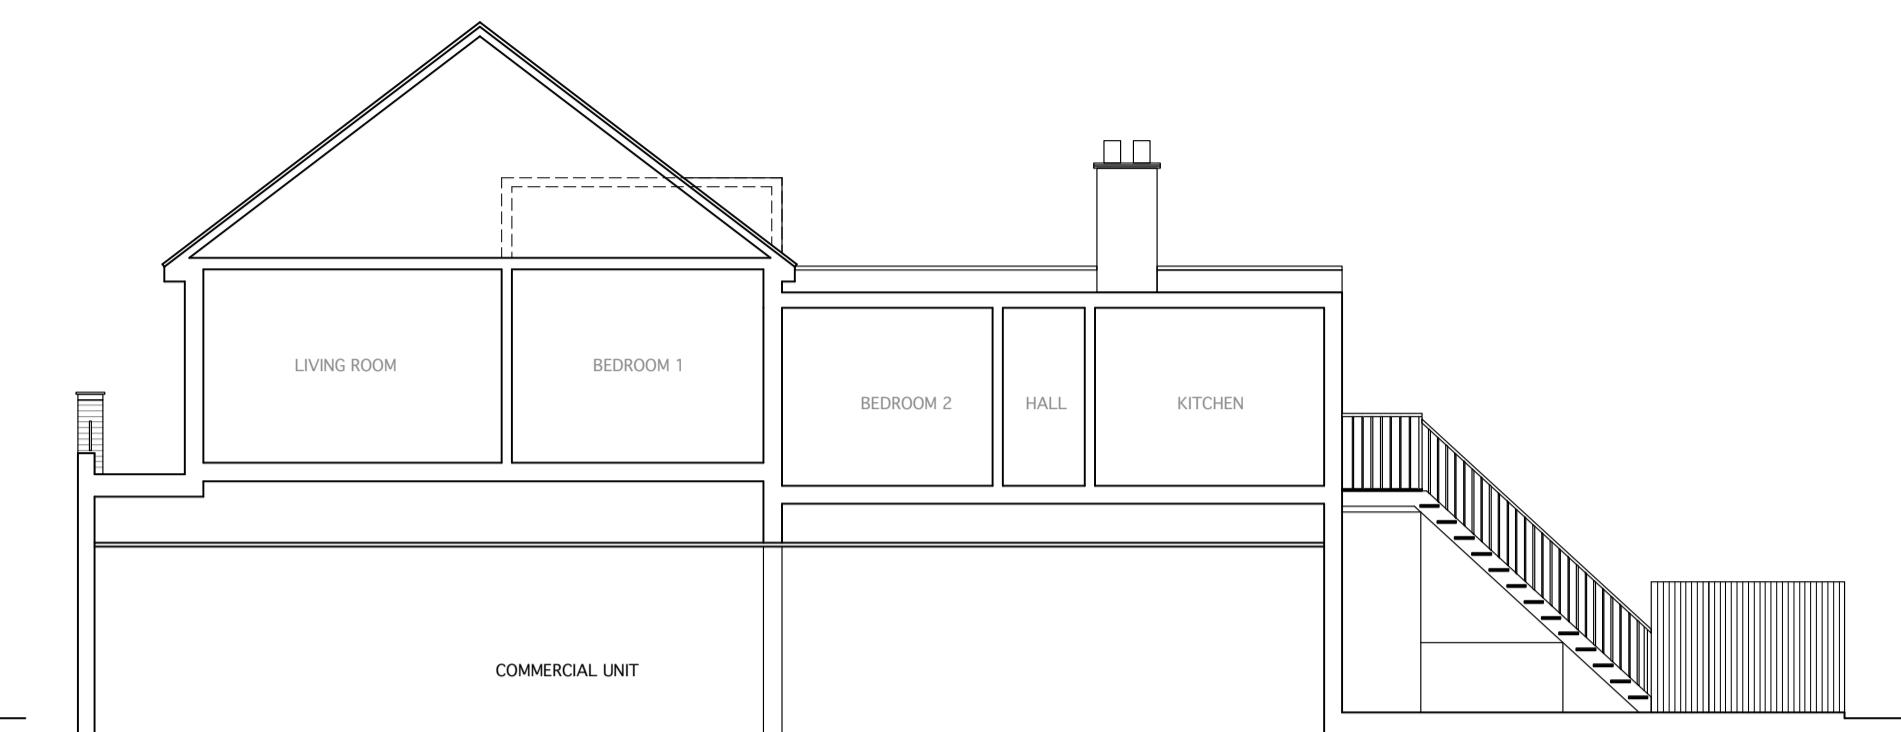


TYPICAL SECTION

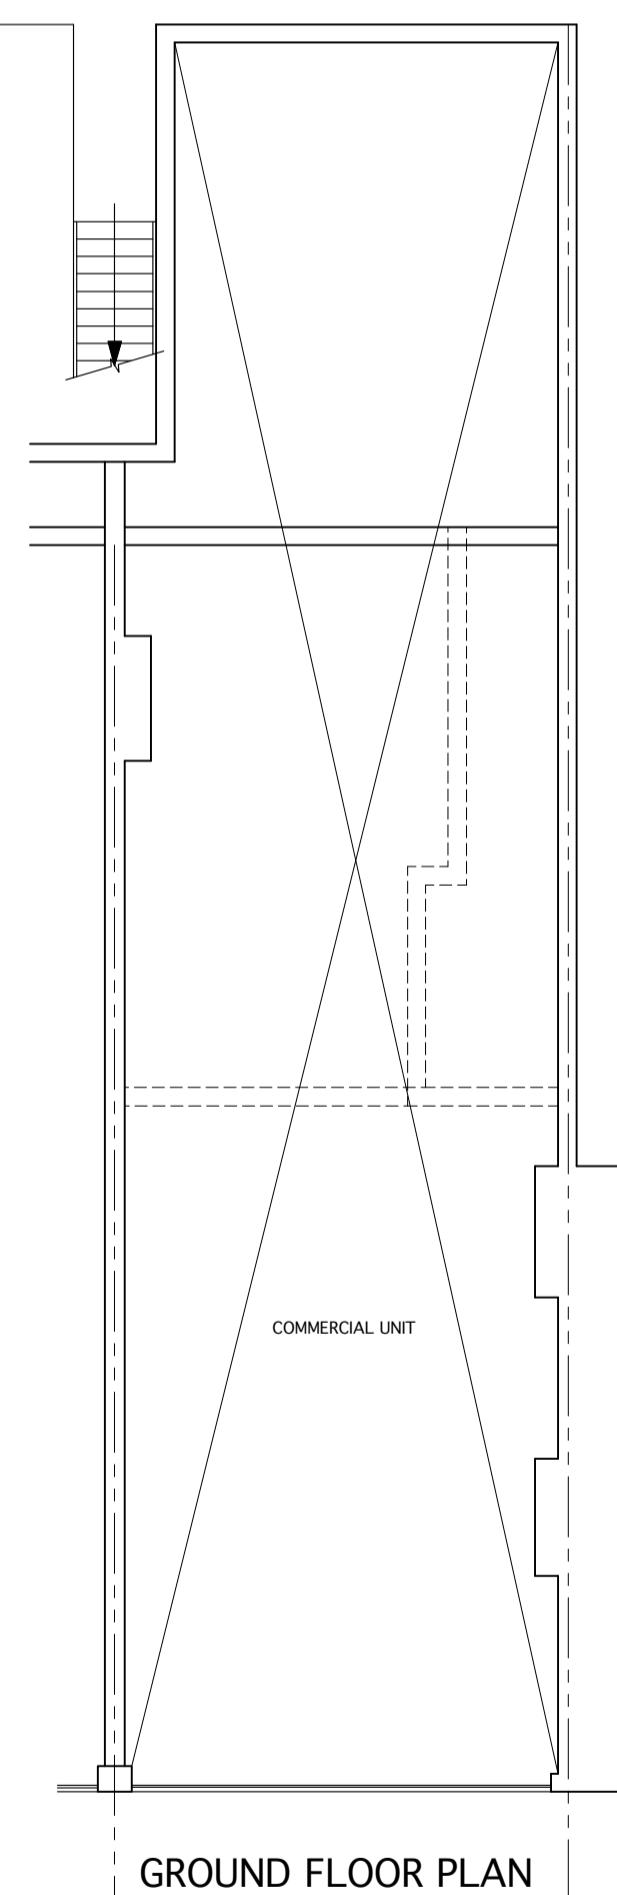

GROUND FLOOR PLAN

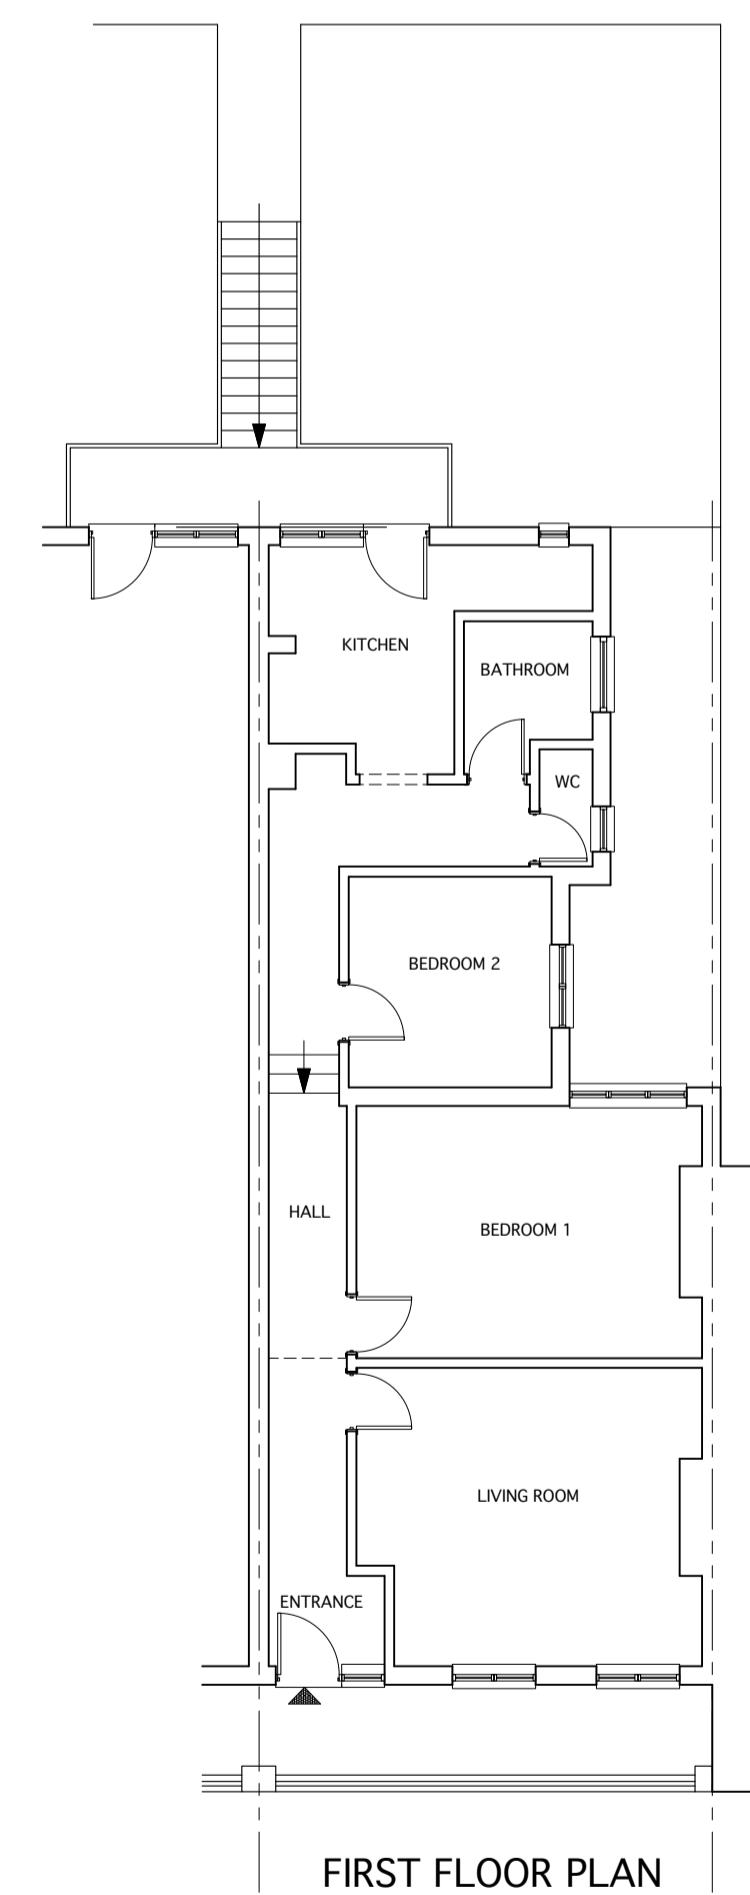

FIRST FLOOR PLAN

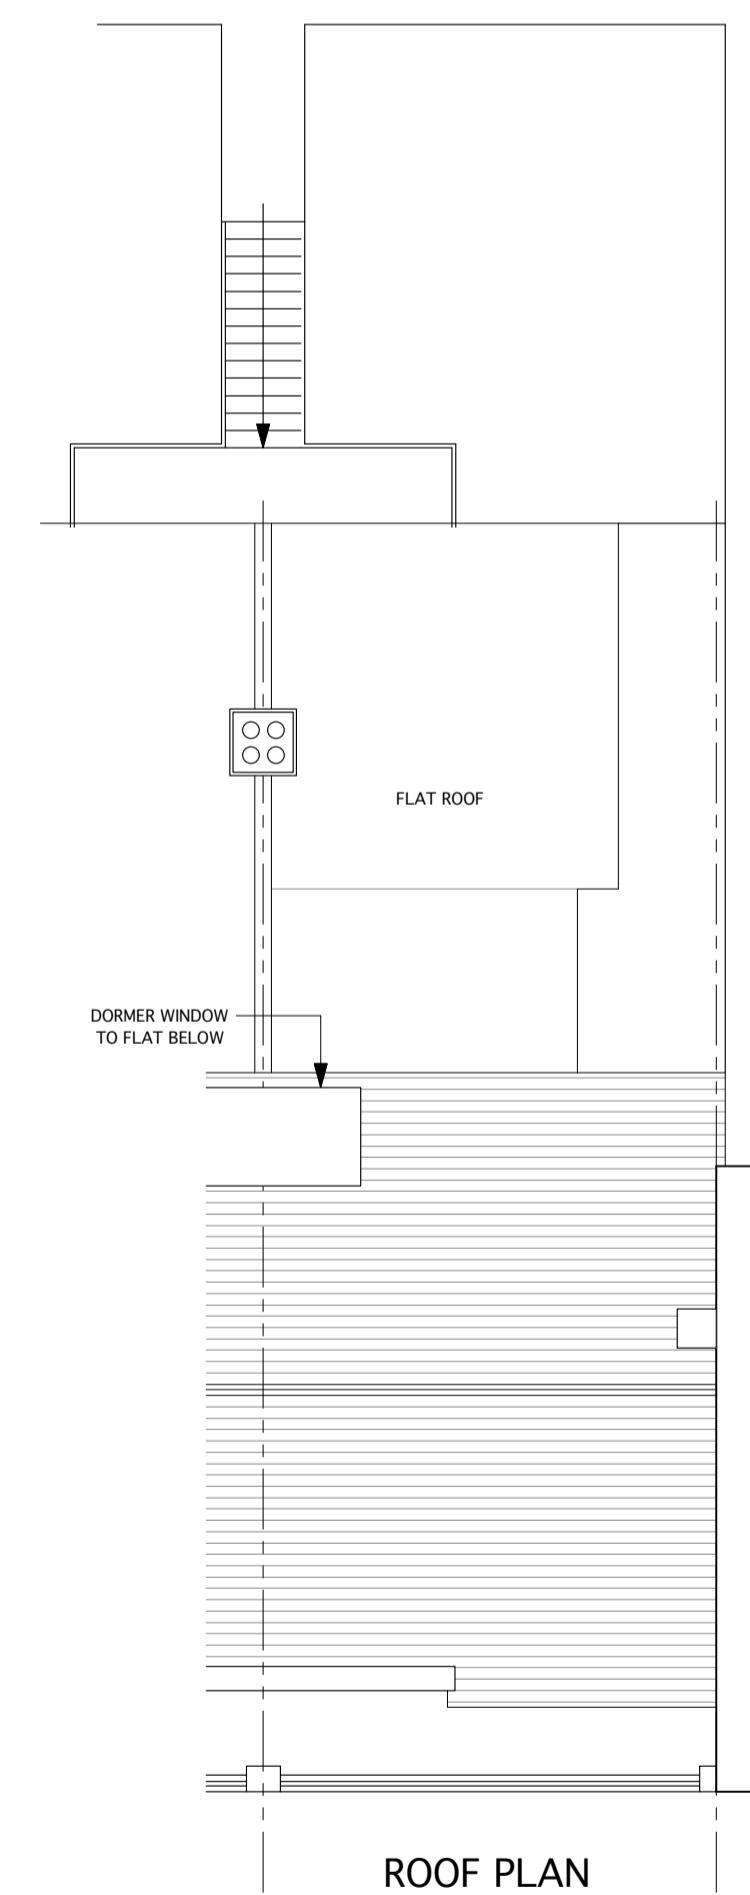

ROOF PLAN

THESE DRAWINGS ARE FOR PLANNING
APPLICATIONS AND NOT
FOR CONSTRUCTION

0 1m 2m 3m 4m 5m

SCALE 1:100

Client
MR PETER DOMB
PERSHING PROPERTIES LIMITED
ZINC, MICASA
COMMONS LANE
KINGS LANGLEY WD4 8BL

Property
73 & 73A VICTORIA ROAD
RUISLIP MANOR HA4 9BH

Job Title
NEW SECOND FLOOR
1 BEDROOM FLAT

Drawing
EXISTING FLOOR PLANS
ELEVATIONS, SECTIONAL ELEVATION
AND TYPICAL SECTION

Date
31.05.21

Scale
1:100@A1

Job No
73VR

Drawing No
A - 01

Revision No
ANDREAS GEORGIU t/a GIAD

Office F3, Kingsbury House
468 Church Lane, London NW9 8UA
Tel: 020 8200 2321
TEL: 07956 587037
email: andreas@giad.co.uk

ANDREAS GEORGIU t/a GIAD

RESERVE THE COPYRIGHT ON ALL DOCUMENTS AND DRAWINGS