



FRONT (STREET) ELEVATION




REAR ELEVATION

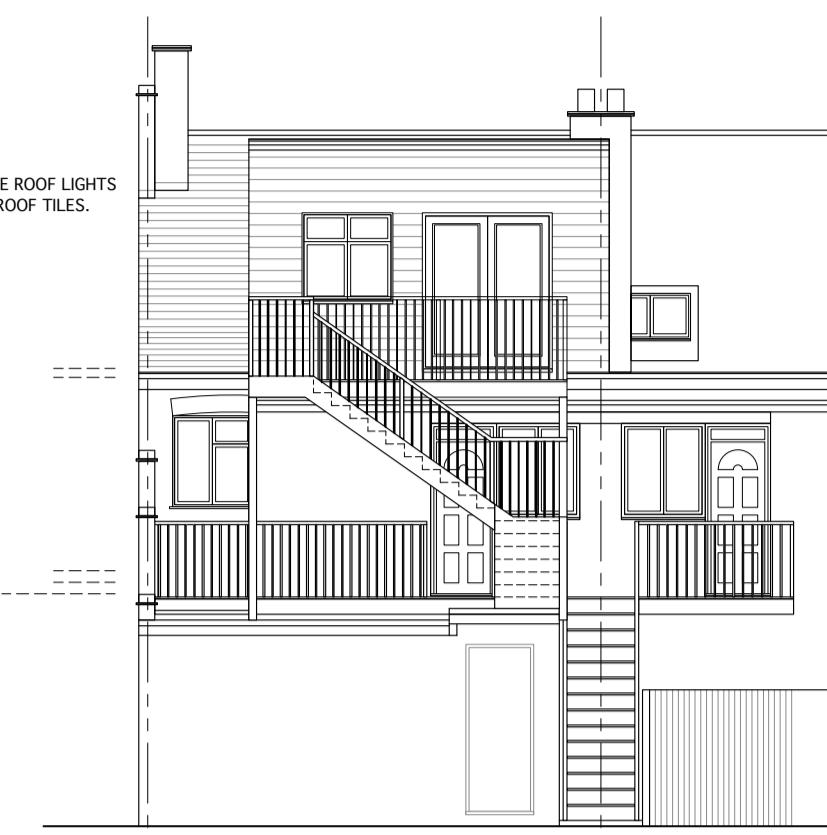


SECTIONAL SIDE ELEVATION

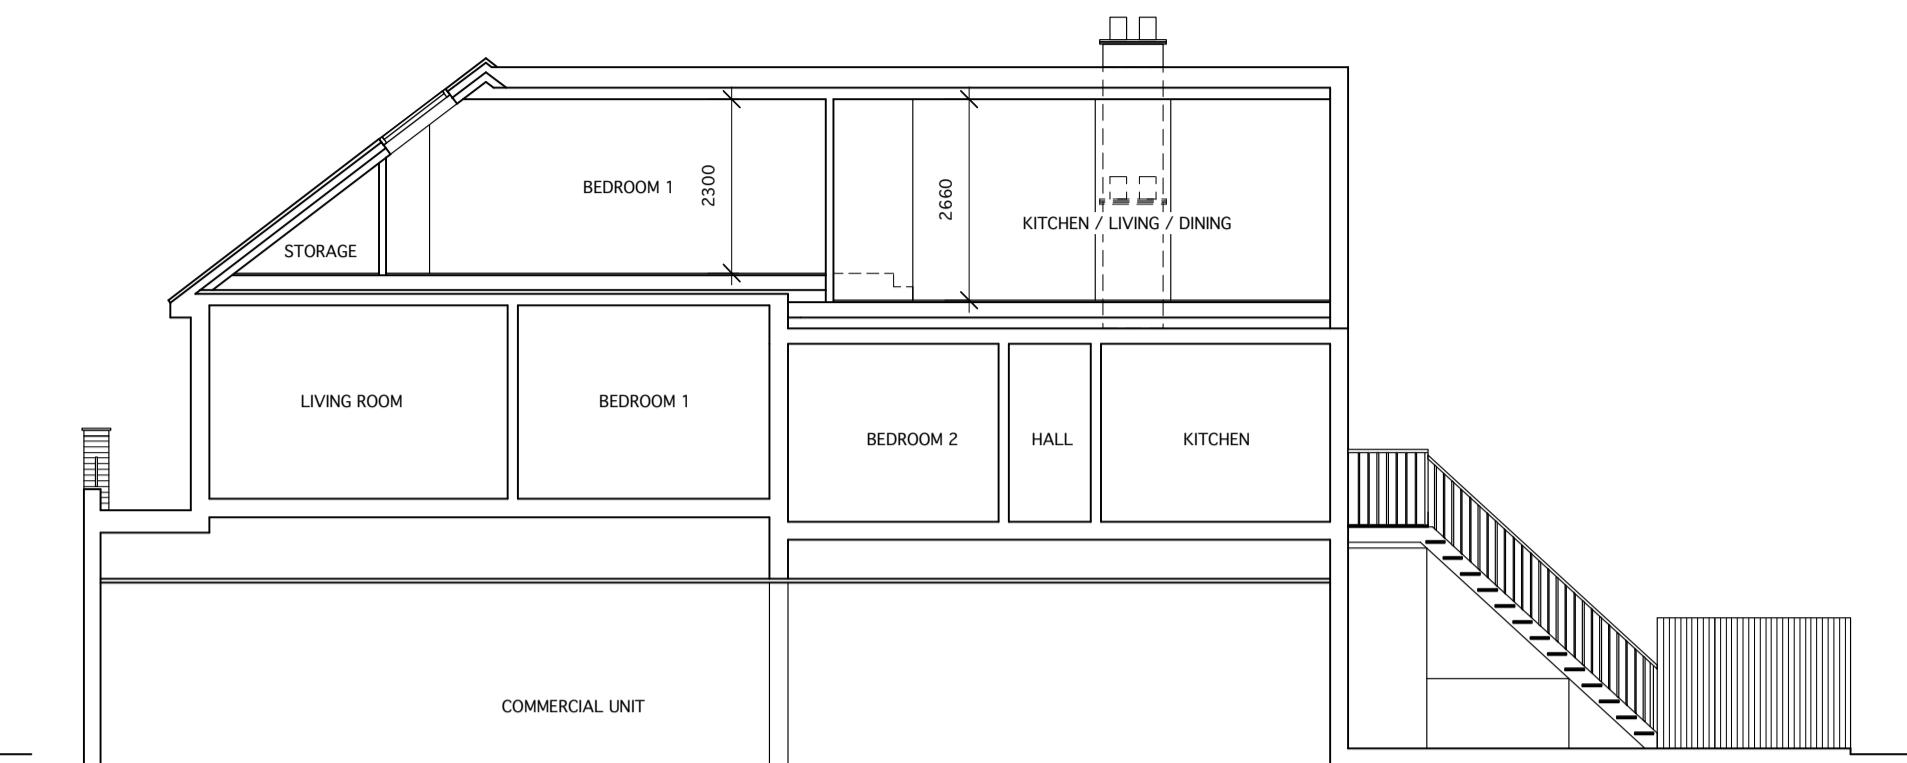


TYPICAL SECTION

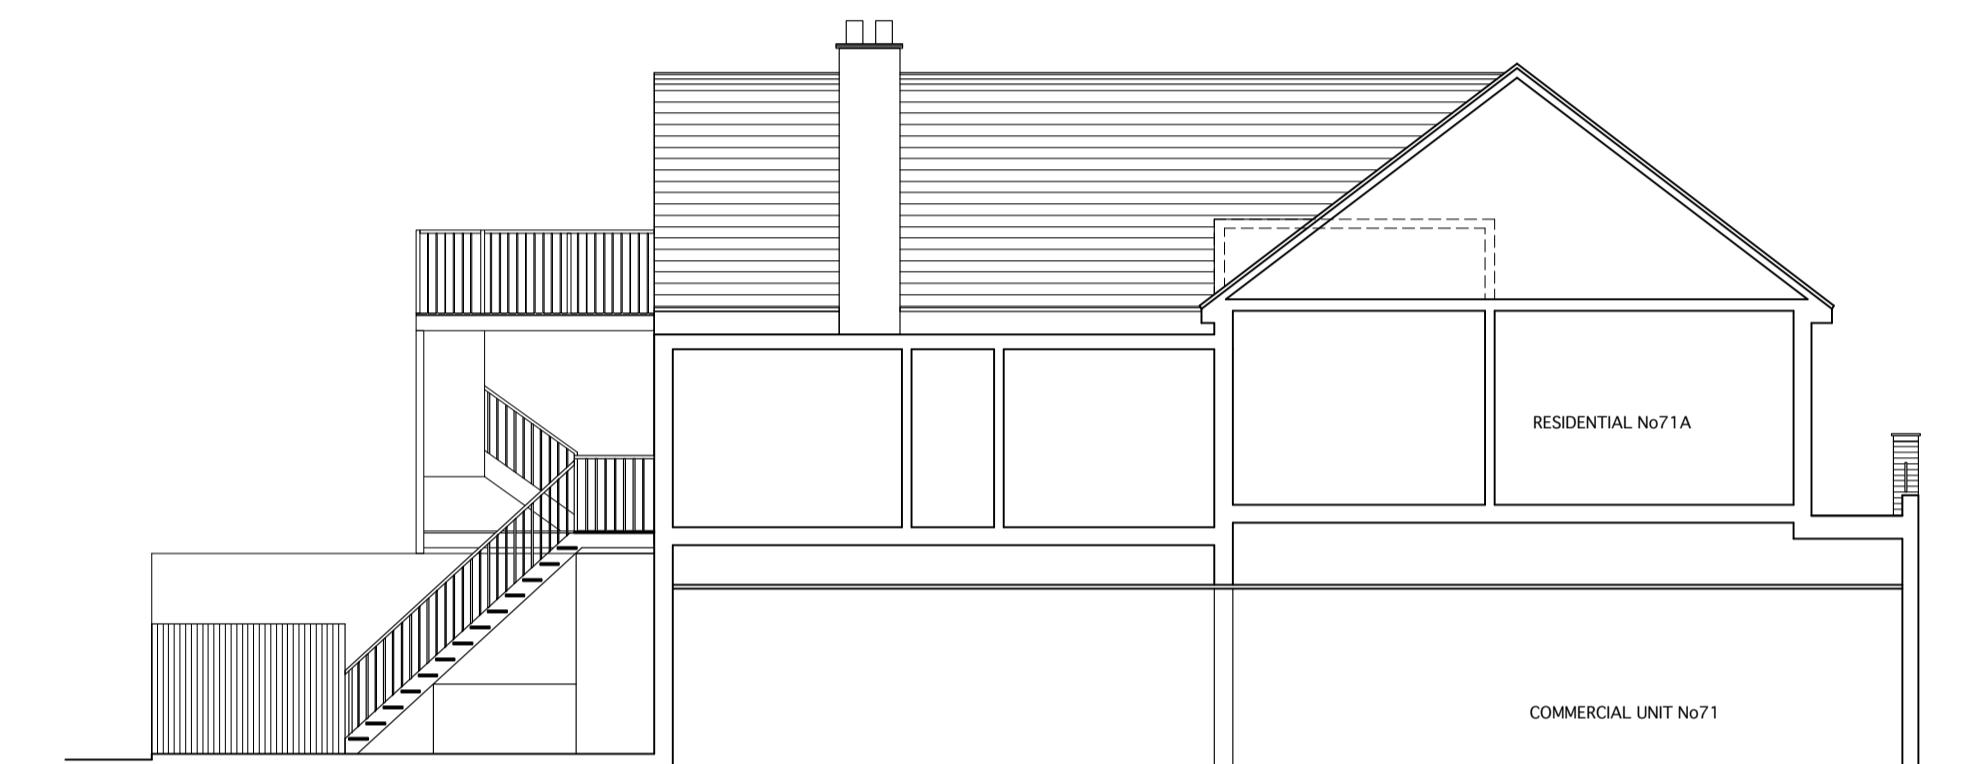


SECTIONAL SIDE ELEVATION (FROM No71)

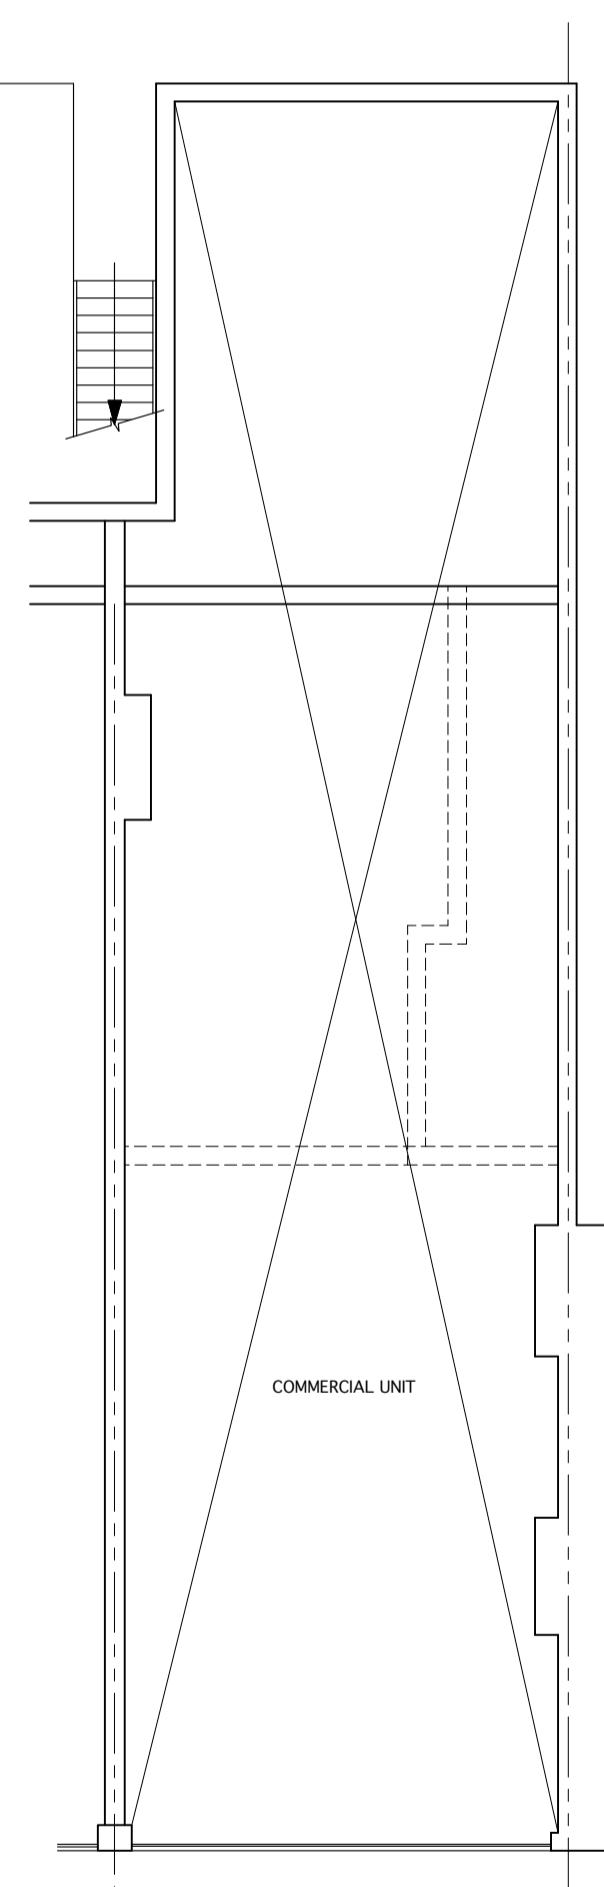


GROUND FLOOR PLAN

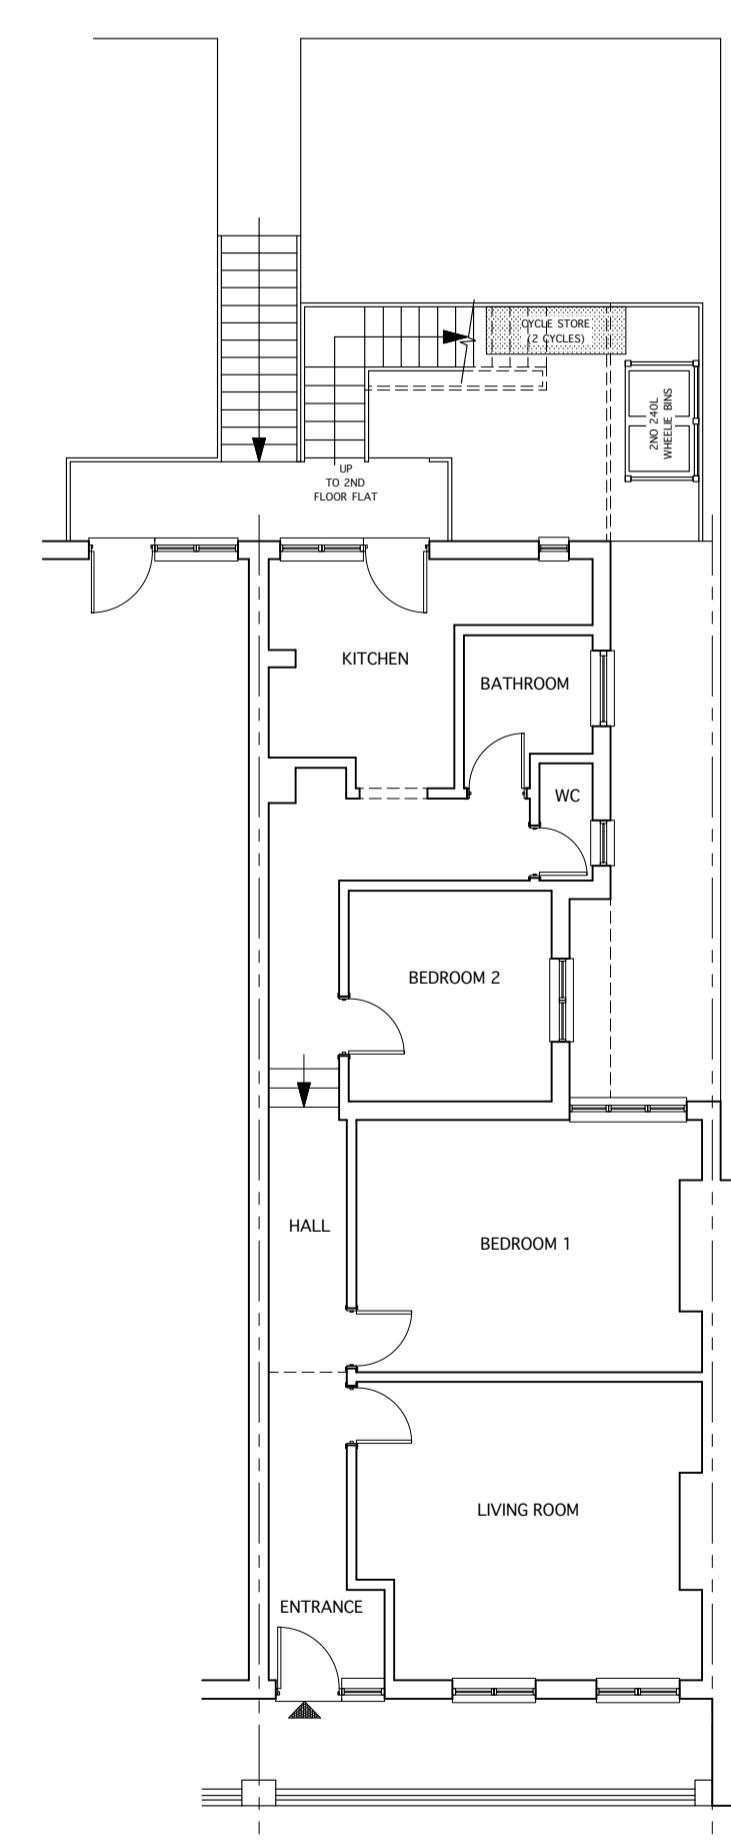

FIRST FLOOR PLAN

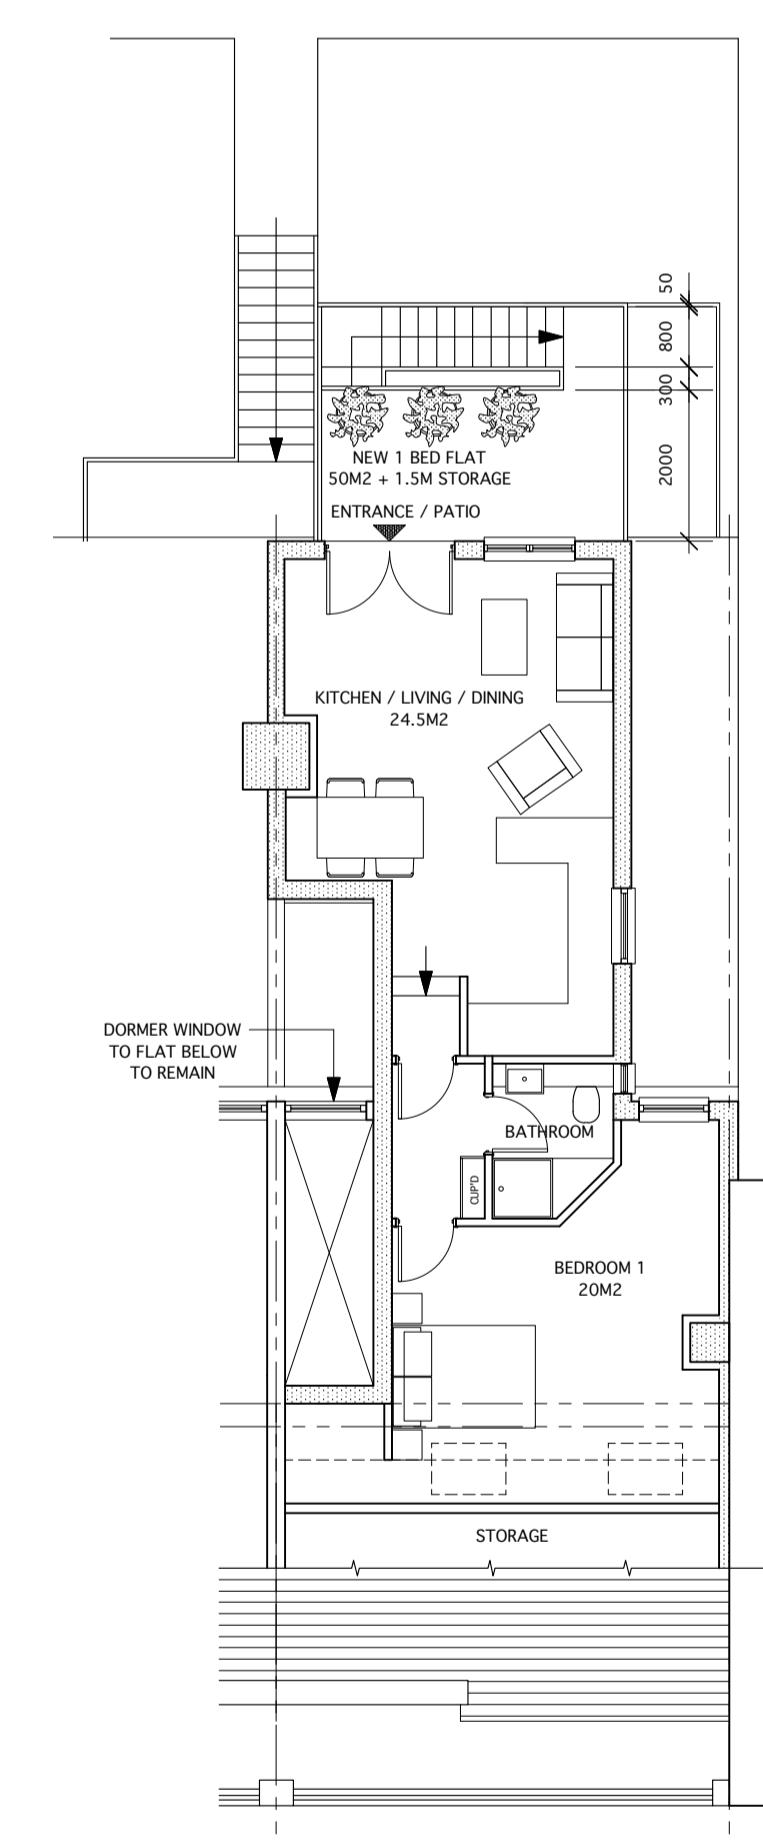

SECOND FLOOR PLAN

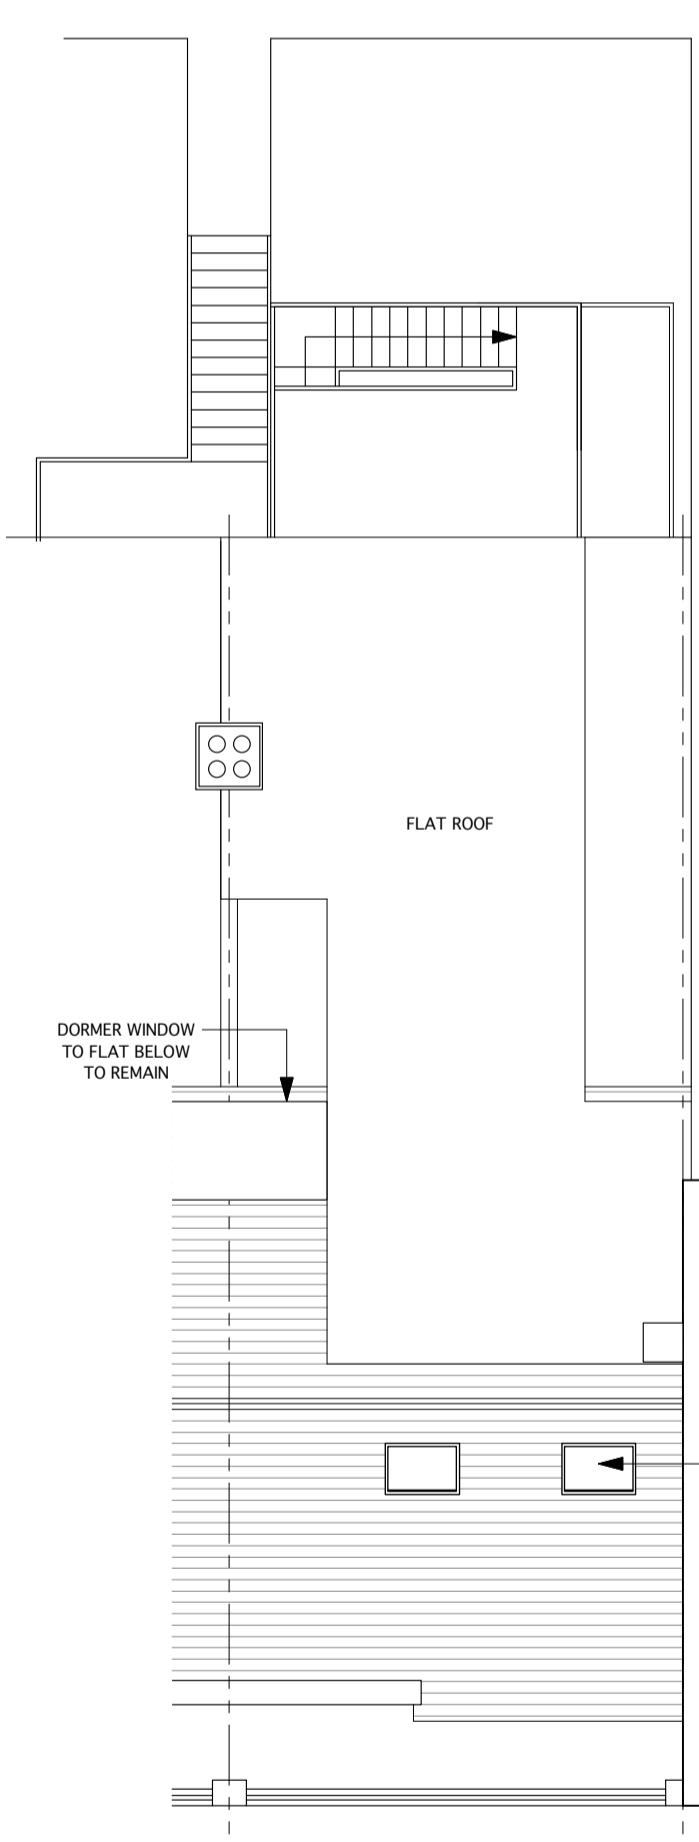

ROOF PLAN

THESE DRAWINGS ARE FOR PLANNING
APPLICATIONS AND NOT
FOR CONSTRUCTION

0 1m 2m 3m 4m 5m
SCALE 1:100

Client
MR PETER DOMB
PERSHING PROPERTIES LIMITED
ZINC, Micasa
COMMONS LANE
KINGS LANGLEY WD4 8BL

Property
73 & 73A VICTORIA ROAD
RUISLIP MANOR HA4 9BH

Job Title
NEW SECOND FLOOR
1 BEDROOM FLAT

Drawing
PROPOSED FLOOR PLANS
ELEVATIONS, SECTIONAL ELEVATION
AND TYPICAL SECTION

Date
31.05.21
Scale
1:100@A1

Job No
73VR
Drawing No
A - 02
Revision No

ANDREAS GEORGIOS t/a GIAD

Office F3, Kingsbury House
468 Church Lane, London NW9 8UA
Tel: 020 8200 2321
TEL: 07956 587037
email: andreas@giad.co.uk

RESERVE THE COPYRIGHT ON ALL DOCUMENTS AND DRAWINGS