




FRONT (STREET) ELEVATION

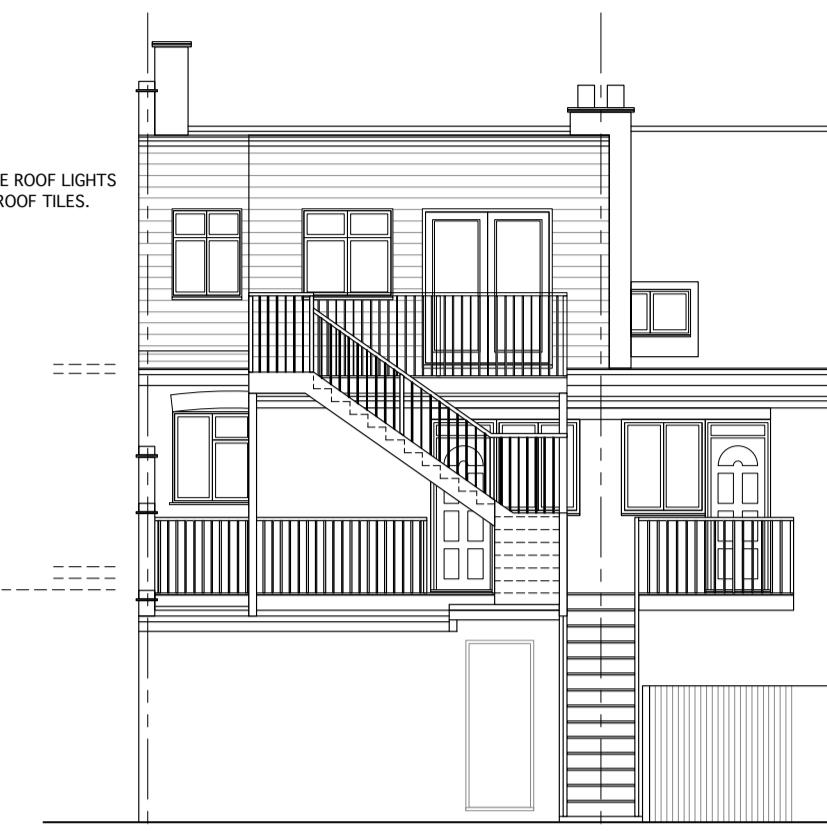


REAR ELEVATION

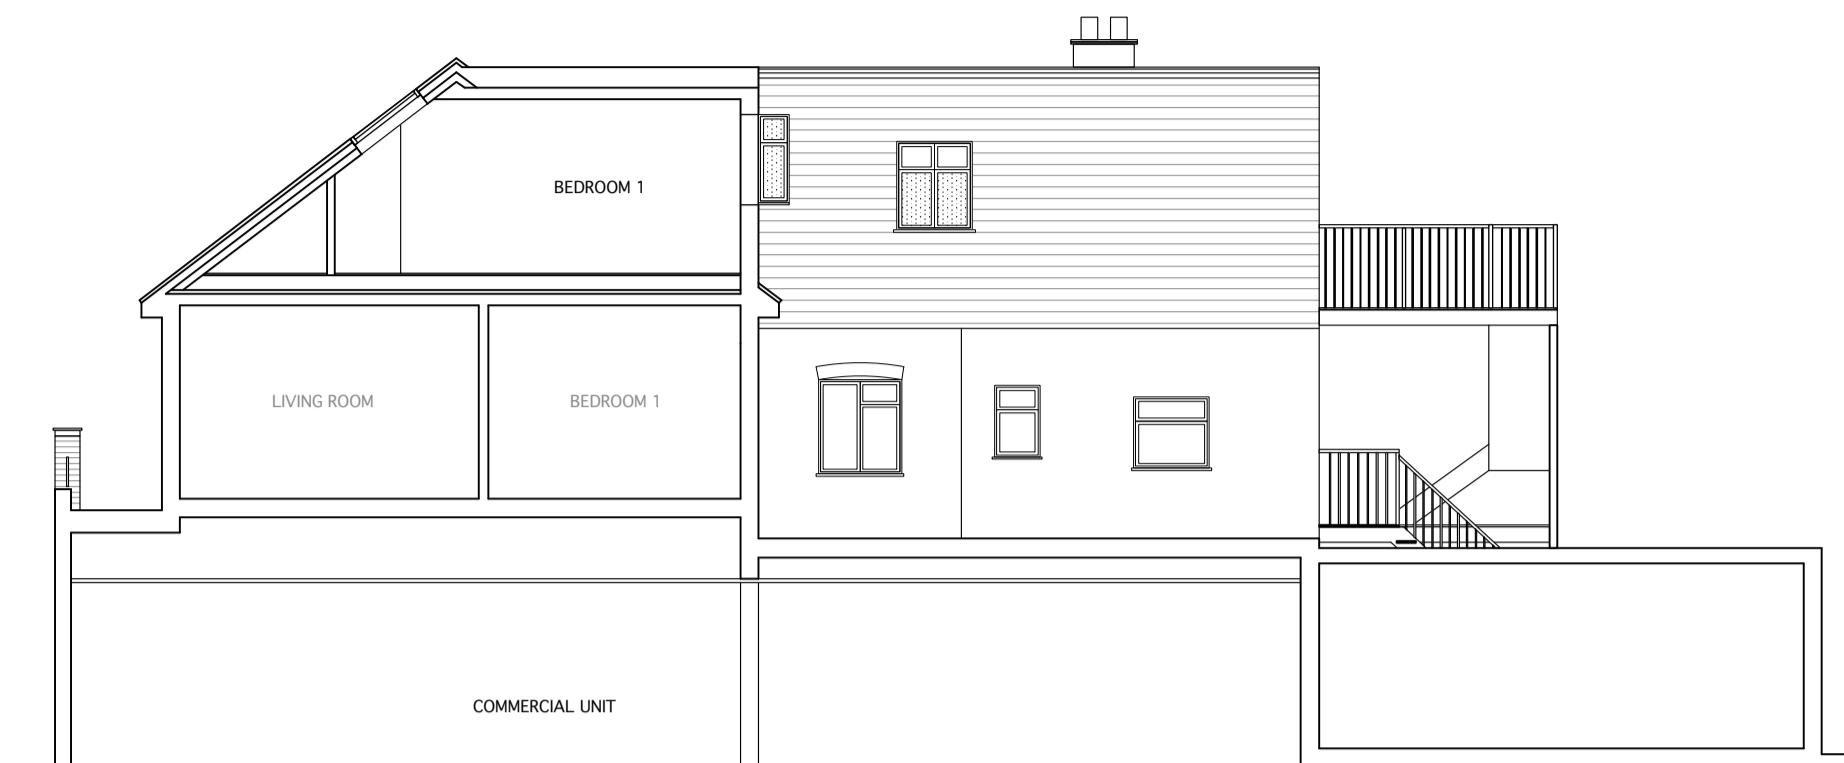


SECTIONAL SIDE ELEVATION

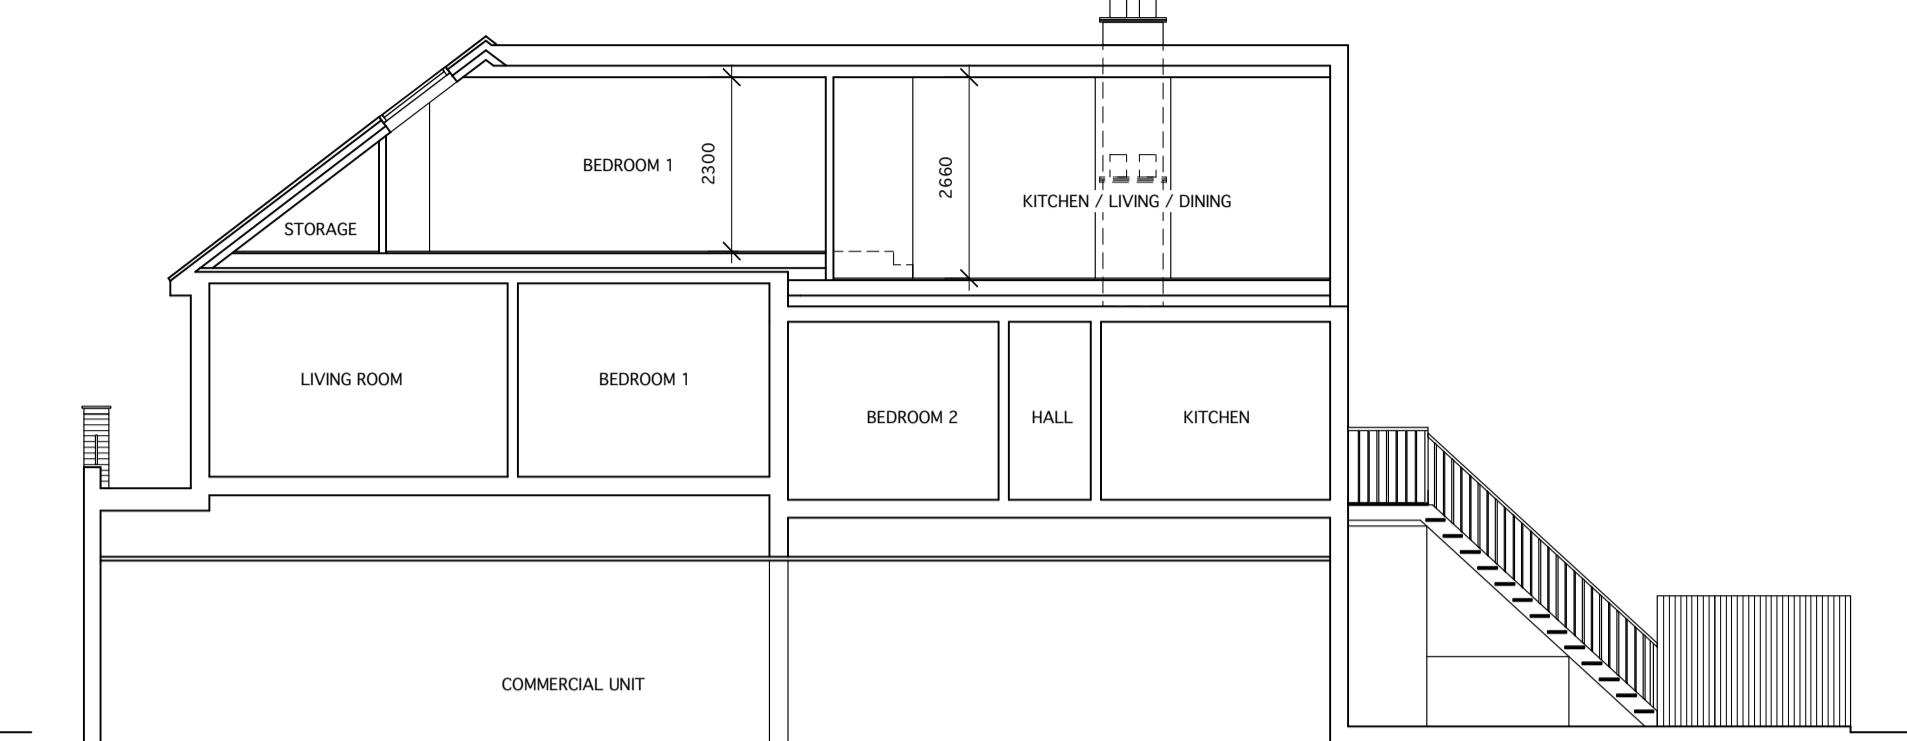


TYPICAL SECTION

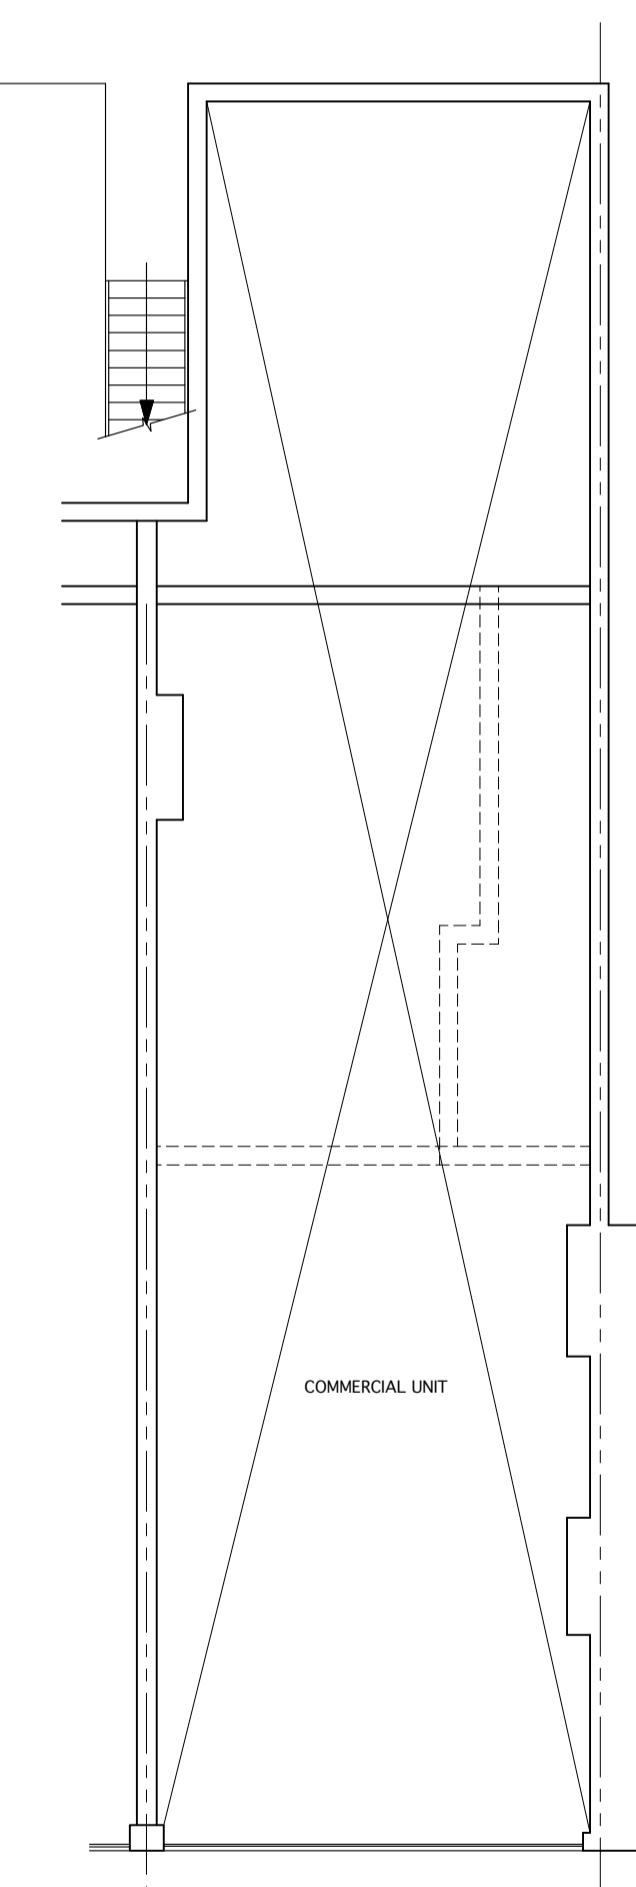


GROUND FLOOR PLAN

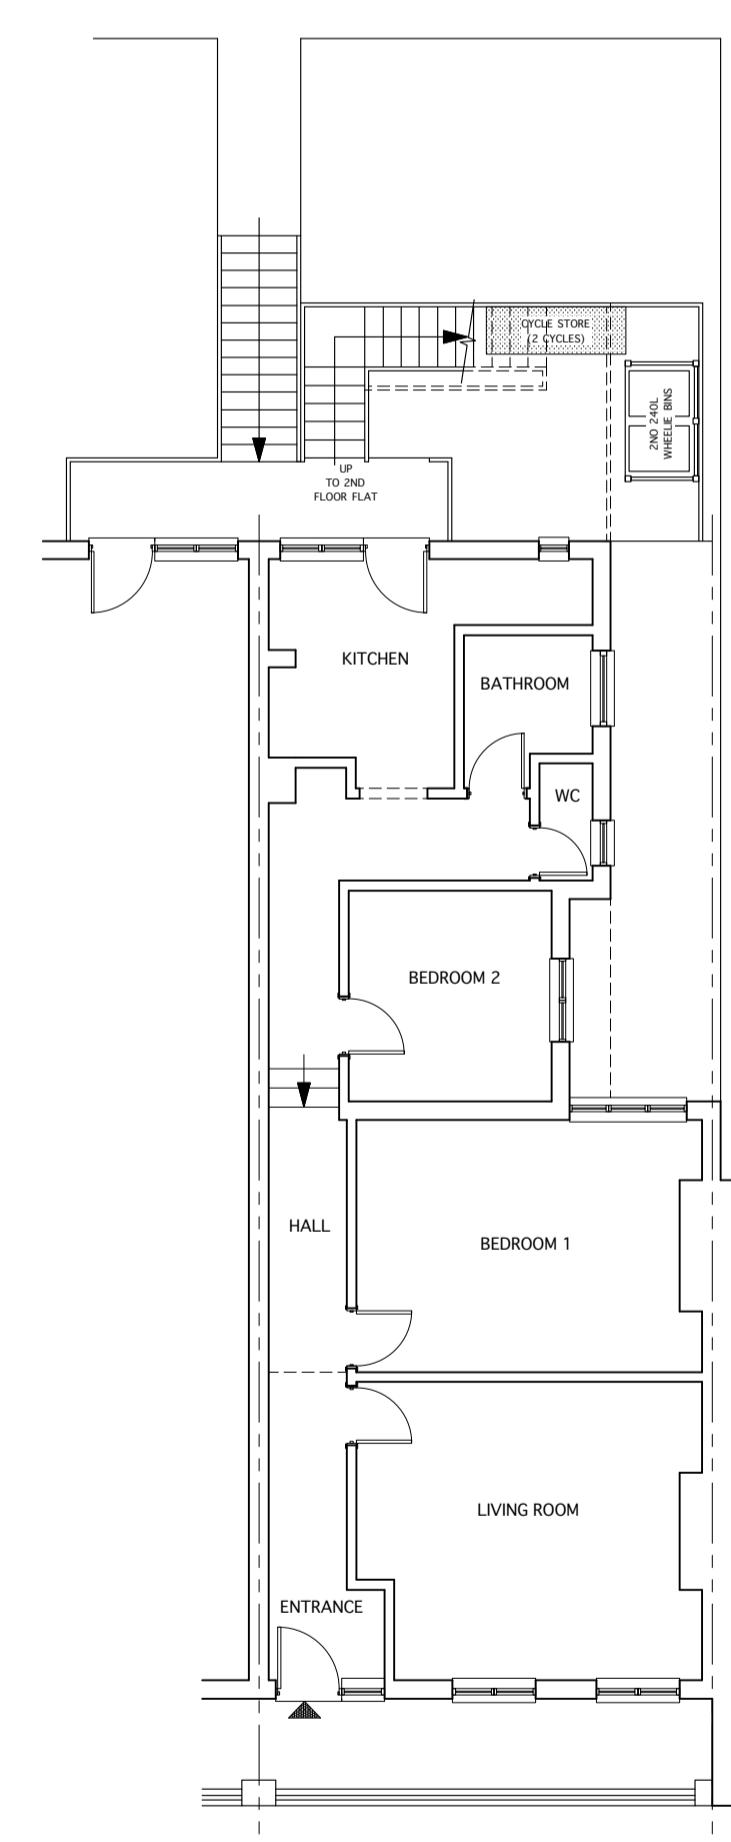


FIRST FLOOR PLAN

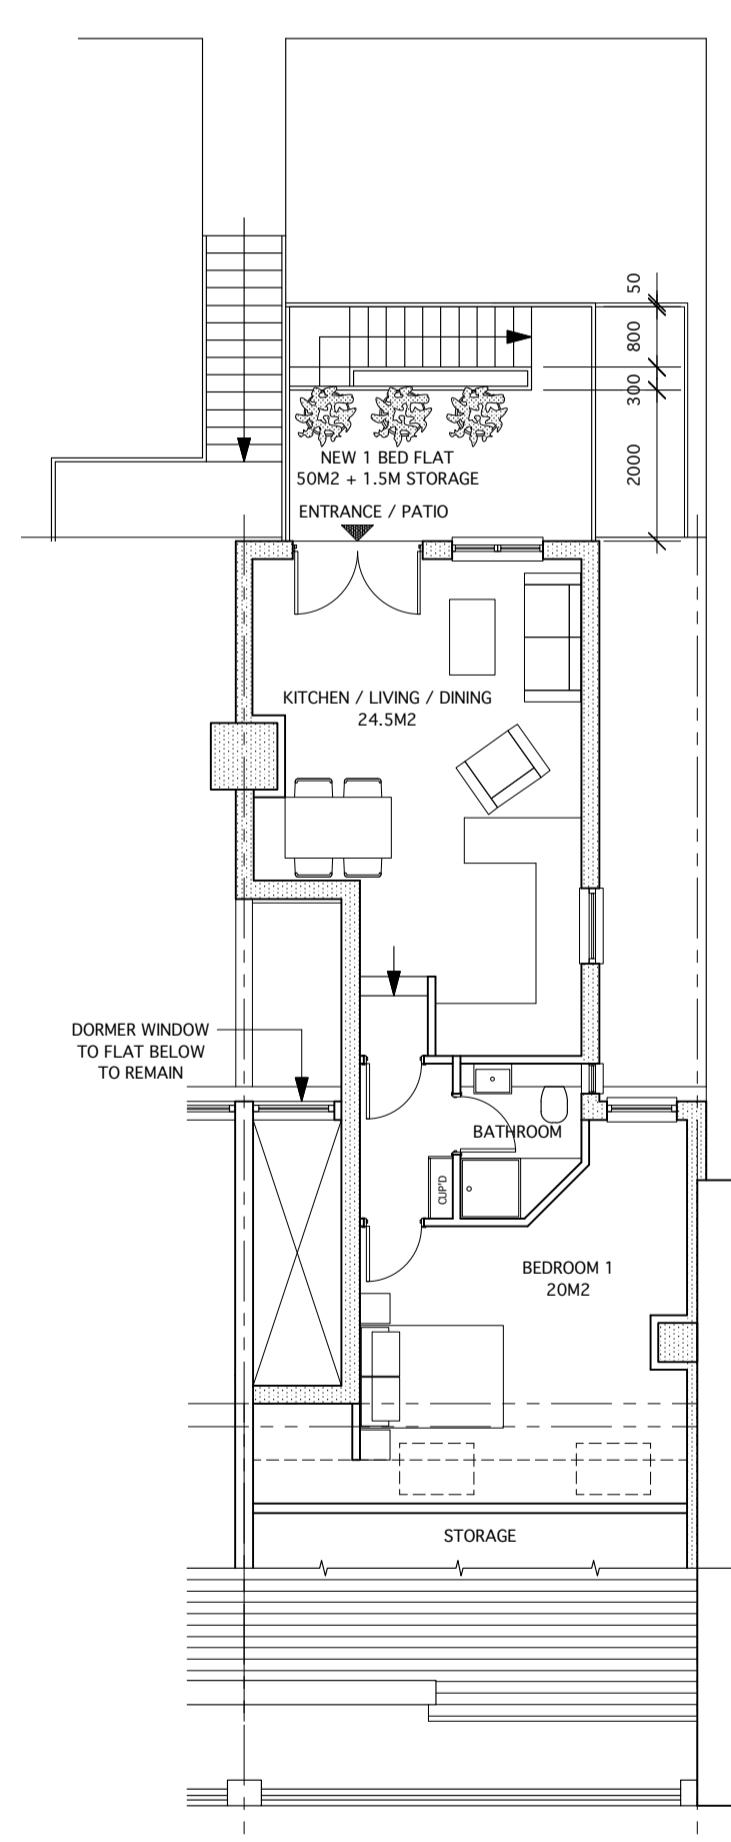

SECOND FLOOR PLA

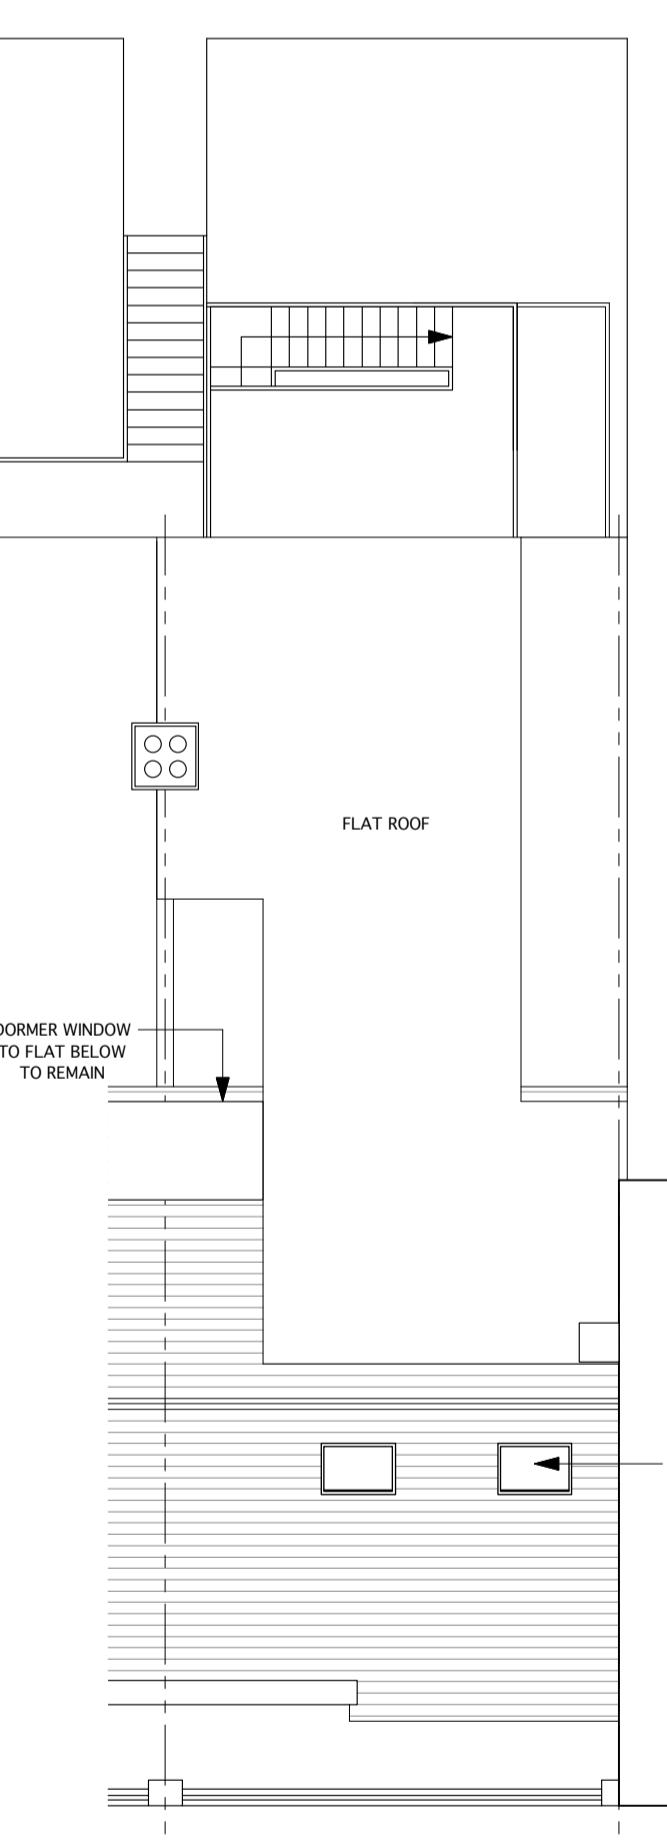

ROOF PLAN

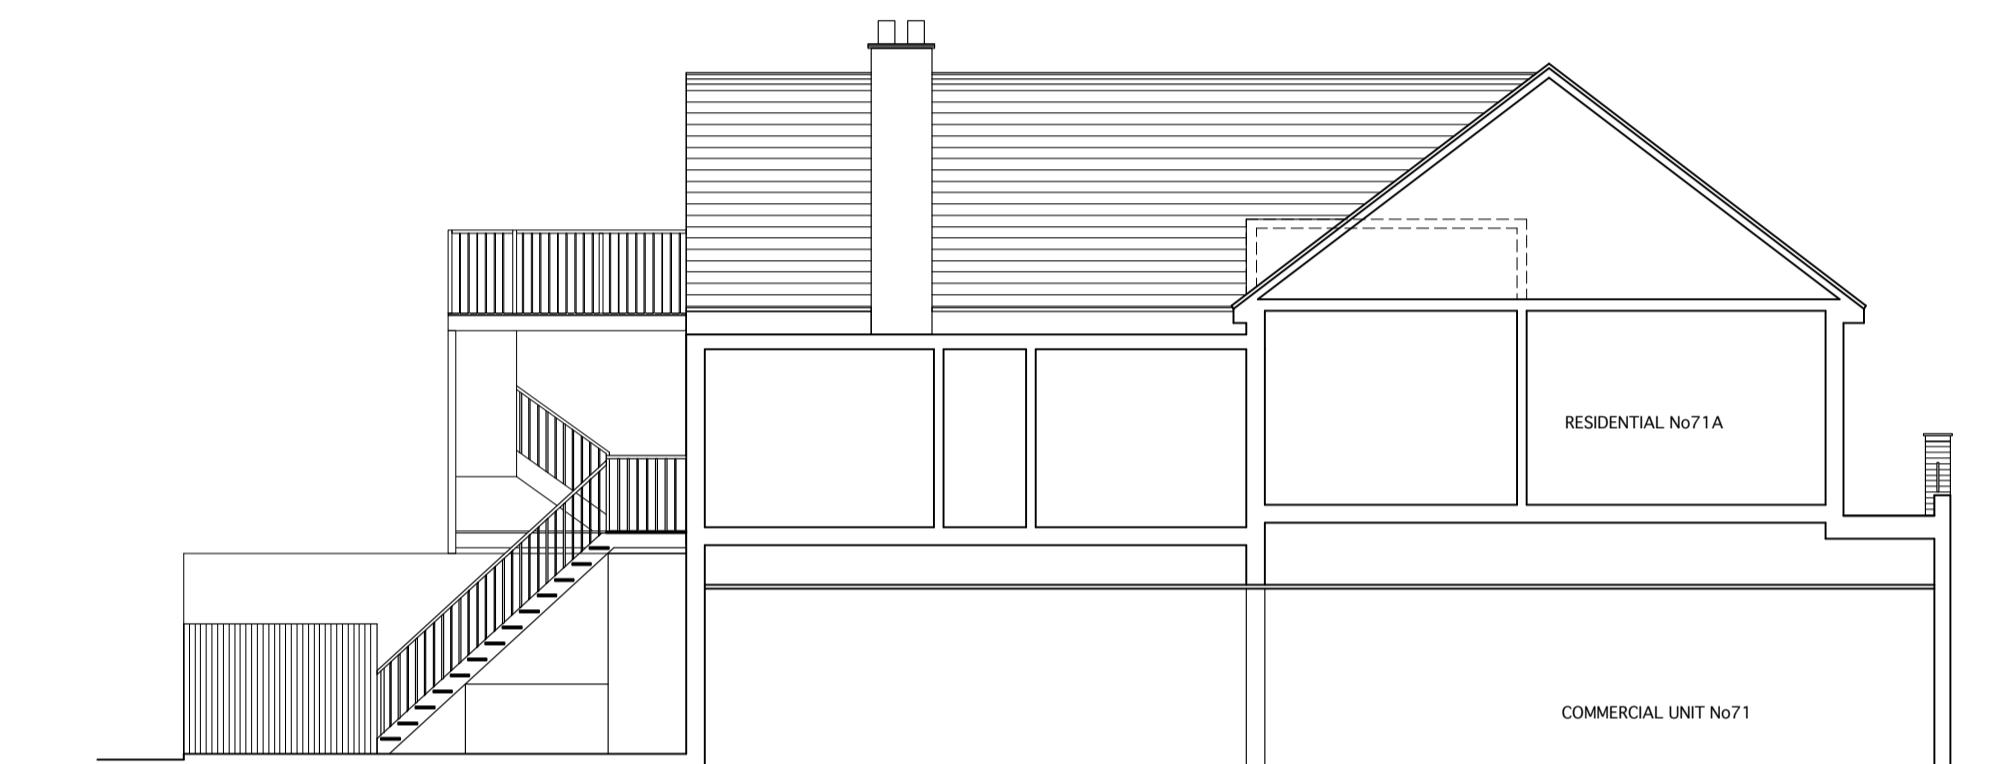

SECTIONAL SIDE ELEVATION (FROM No71)

THESE DRAWINGS ARE FOR PLANNING
APPLICATIONS AND NOT
FOR CONSTRUCTION

0 1m 2m 3m 4m 5m

SCALE 1:100

MR PETER DOMB
PERSHING PROPERTIES LIMITED
ZINC, MICASA
COMMONS LANE
KINGS LANGLEY WD4 8PL

73 & 73A VICTORIA ROAD
RUISLIP MANOR HA4 9BH

NEW SECOND FLOOR

1 BEDROOM FLOOR PLAN

AND TYPICAL SECTION

31.05.21	1:100@A1	
No	Drawing No	Revision No

ANDREAS GEORGIU t/a GIAD
Office F3, Kingsbury House
468 Church Lane, London NW9 8UA
Tel: 020 8200 2331

TEL: 07956 587037
email: andreas@giad.co.uk