



BLOCK PLAN - SCALE 1:200


## PROPOSED GROUND FLOOR PLAN

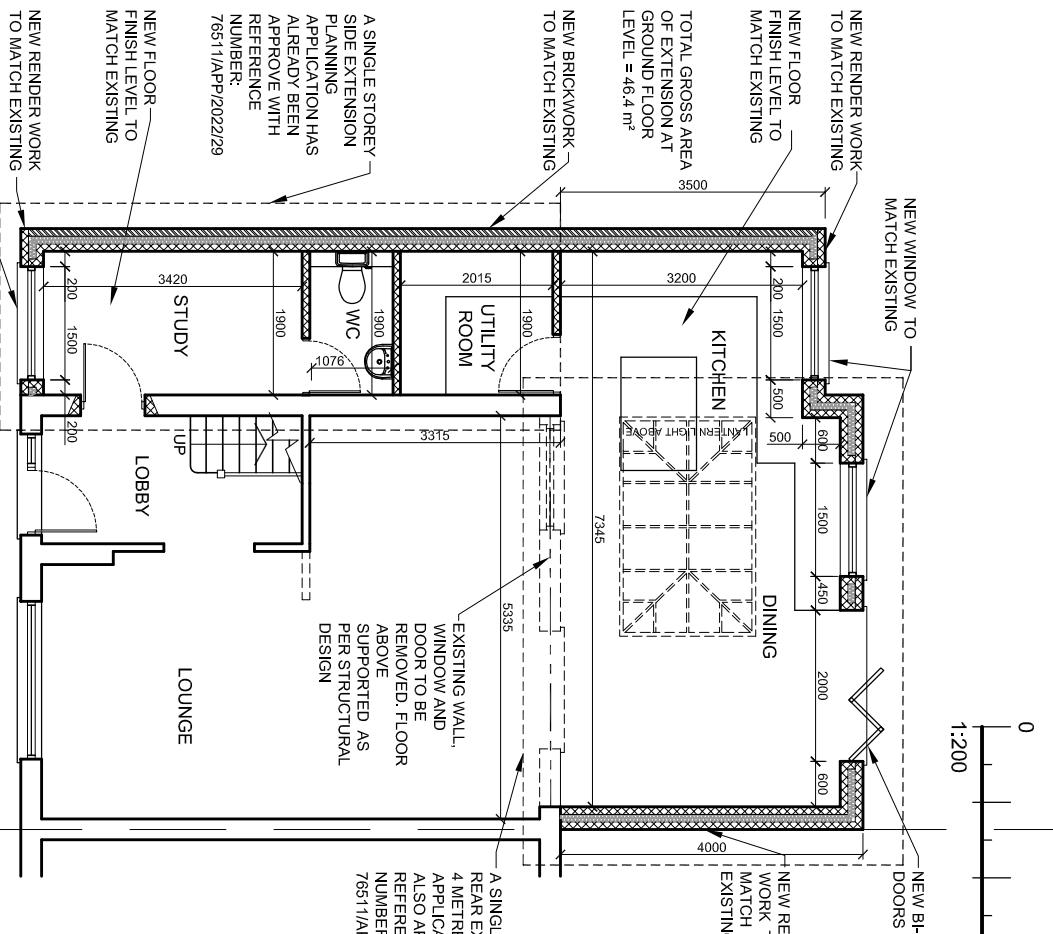

## PROPOSED FIRST FLOOR PLAN

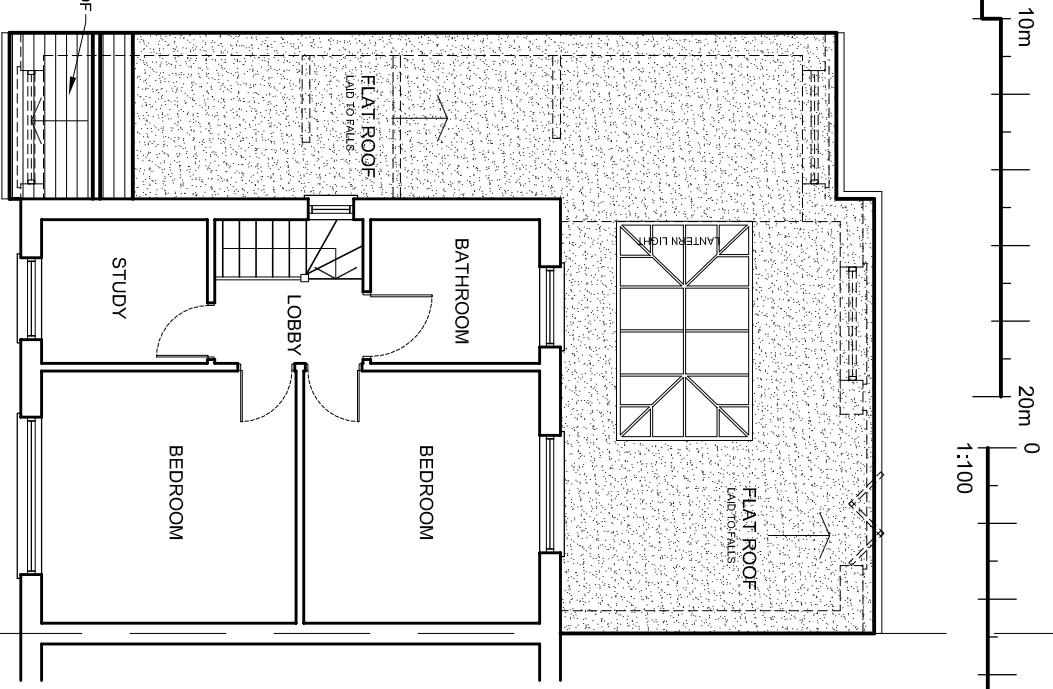

## PROPOSED ROOF PLAN

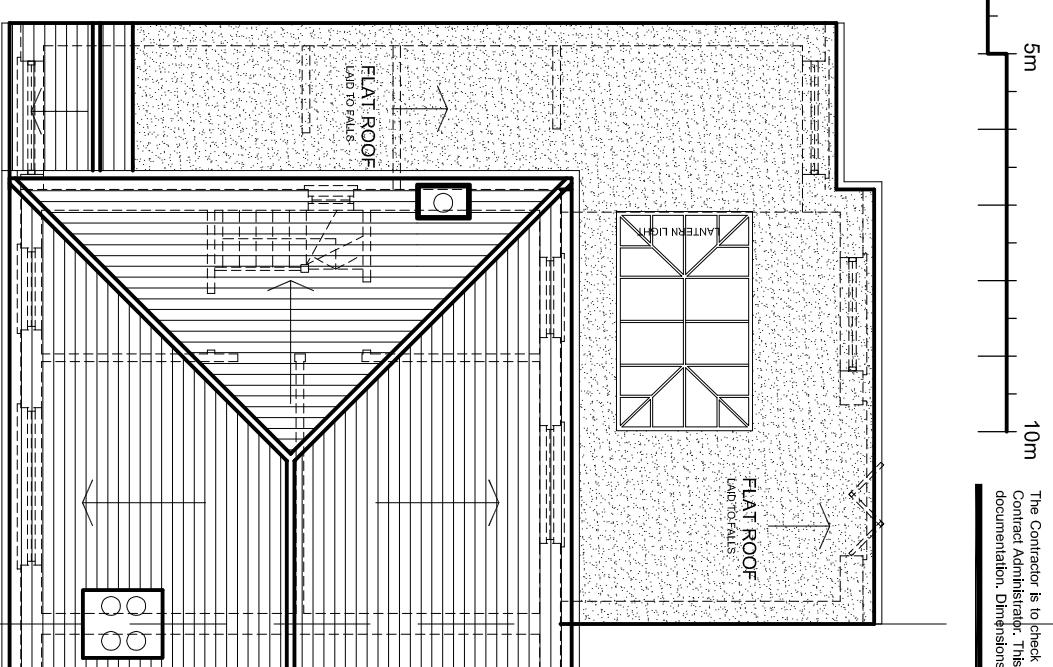

The Contractor is to check all dimensions on site and report any discrepancies to the Contract Administrator. This drawing is to be read in conjunction with all other standard documentation. Dimensions are not to be scaled from this drawing.

rev.	description	date	chkd.
	93 Colmandene Crescent, Orpington, Kent BR5 2RA		
	020 3004 9238 07931 931 035		
	s.nagpal@dapconsultants.co.uk <a href="http://www.dapconsultants.co.uk">www.dapconsultants.co.uk</a>		
project:	351 Kingshill Avenue		
Hayes			
drawing title:			
<b>Proposed Floor Plans and Block Plan</b>			
drawn:	SN	chkd:	SS
			date: 11.03.2022
status:	<b>Planning</b>		
	scale: 1:100@A3		
proj no:	1875	dig no:	02
			rev no: