



BLOCK PLAN - SCALE 1:200


PROPOSED GROUND FLOOR PLAN

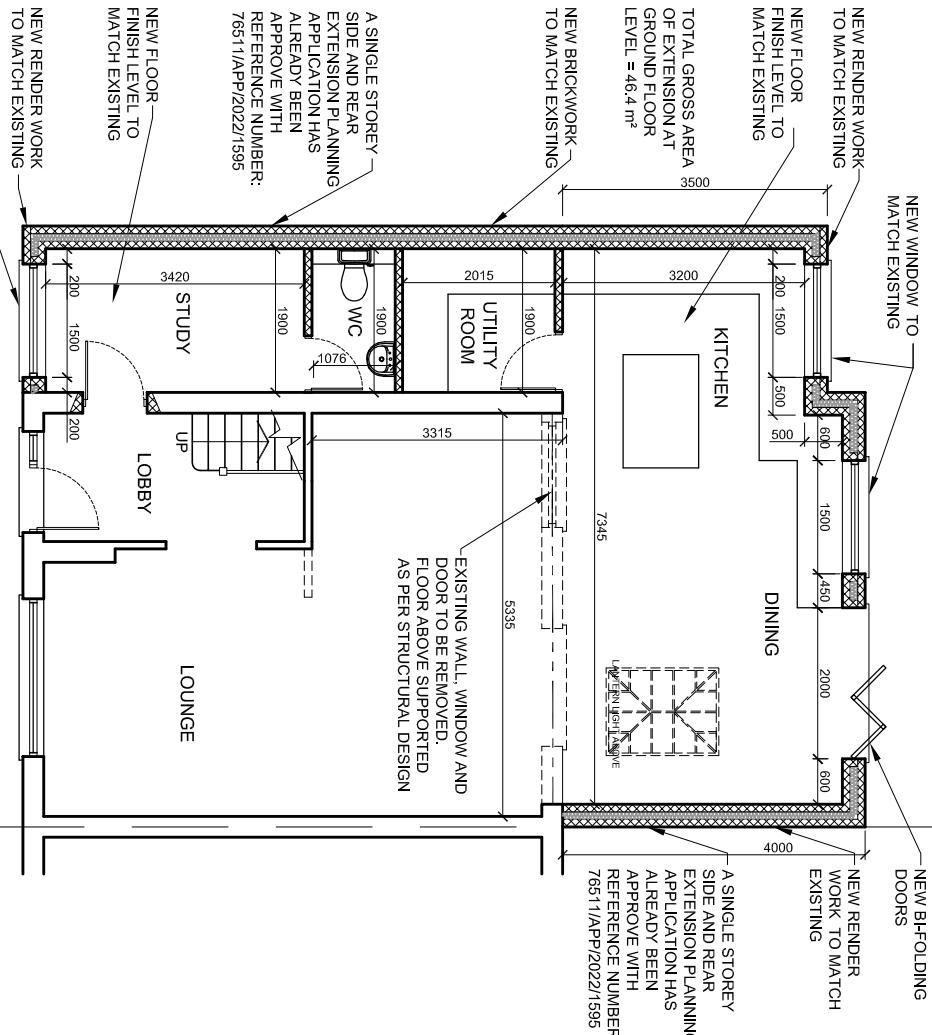

PROPOSED FIRST FLOOR PLAN

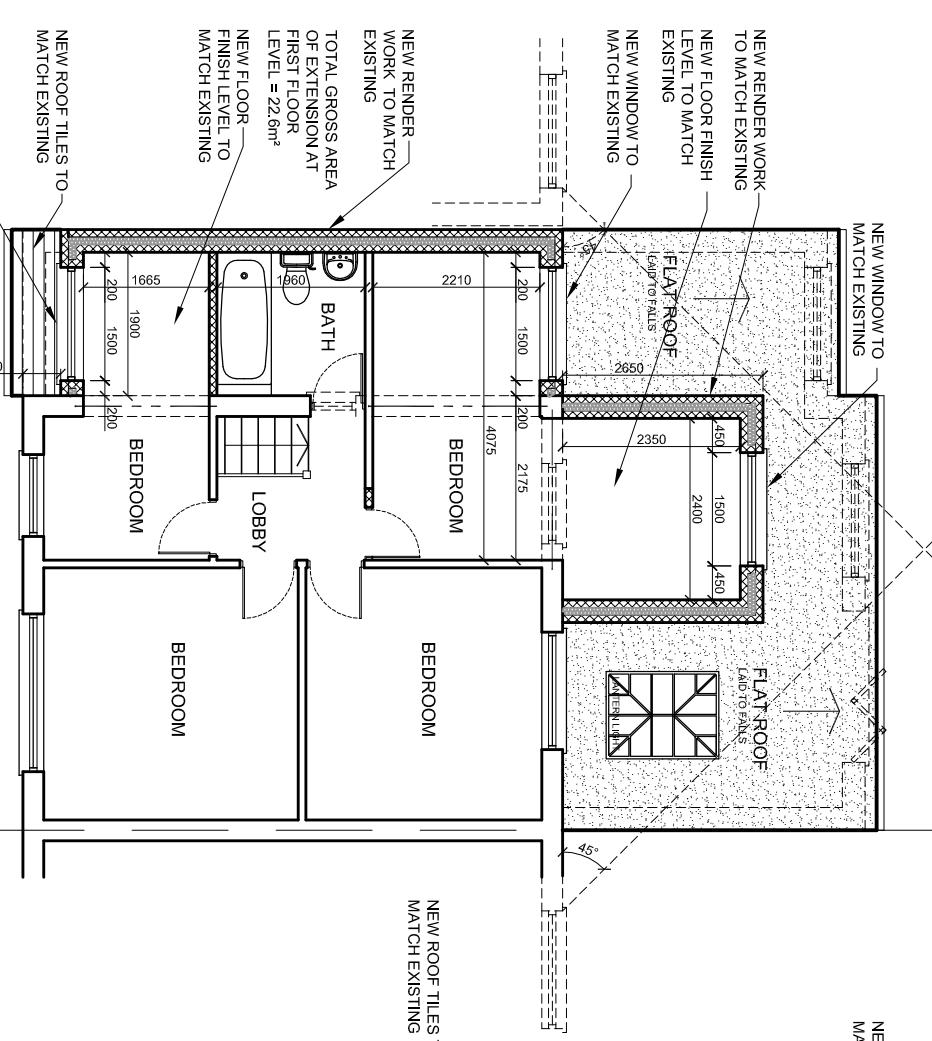

PROPOSED ROOF PLAN

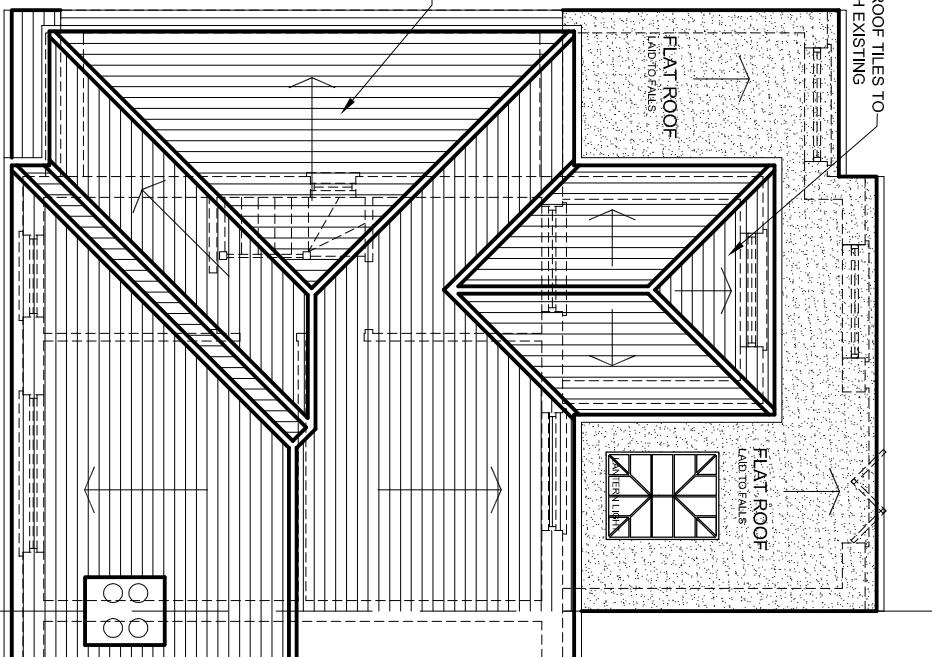

The Contractor is to check all dimensions on site and report any discrepancies to the Contract Administrator. This drawing is to be read in conjunction with all other standard documentation. Dimensions are not to be scaled from this drawing.

rev.	description	date	chkd.												
	93 Cotmandene Crescent, Orpington, Kent BR5 2RA 020 3004 9288 07931 931 035 s.nagpal@dapconsultants.co.uk www.dapconsultants.co.uk														
 <p>Design And Plan CONSULTANTS</p>															
<p>project : 351 Kingshill Avenue Hayes</p> <p>drawing title :</p> <p>Proposed Floor Plans and Block Plan</p>															
<table border="1"> <tr> <td>drawn: SN</td> <td>chkd: SS</td> </tr> <tr> <td colspan="2">date: 11.08.2022</td> </tr> </table>		drawn: SN	chkd: SS	date: 11.08.2022		<table border="1"> <tr> <td colspan="2">status: Planning</td> </tr> <tr> <td colspan="2">scale: 1:1000@A3</td> </tr> <tr> <td>proj no: 1982</td> <td>drg no: 02</td> </tr> <tr> <td colspan="2">rev no:</td> </tr> </table>		status: Planning		scale: 1:1000@A3		proj no: 1982	drg no: 02	rev no:	
drawn: SN	chkd: SS														
date: 11.08.2022															
status: Planning															
scale: 1:1000@A3															
proj no: 1982	drg no: 02														
rev no:															