



The Contractor is to check all dimensions on site and report any discrepancies to the Contract Administrator. This drawing is to be read in conjunction with all other standard documentation. Dimensions are not to be scaled from this drawing.


## EXISTING GROUND FLOOR PLAN

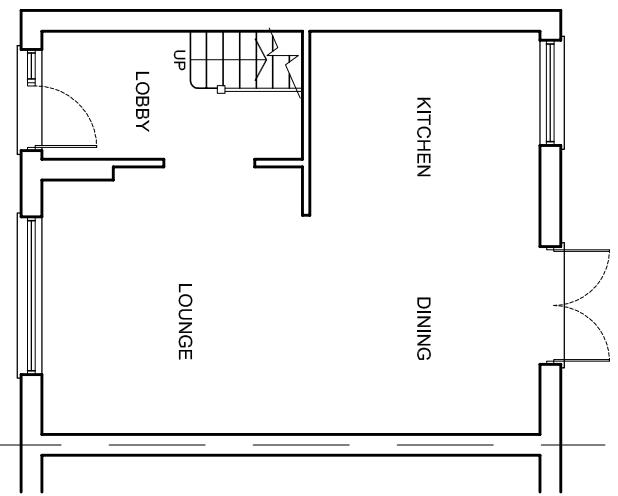


## EXISTING FIRST FLOOR PLAN

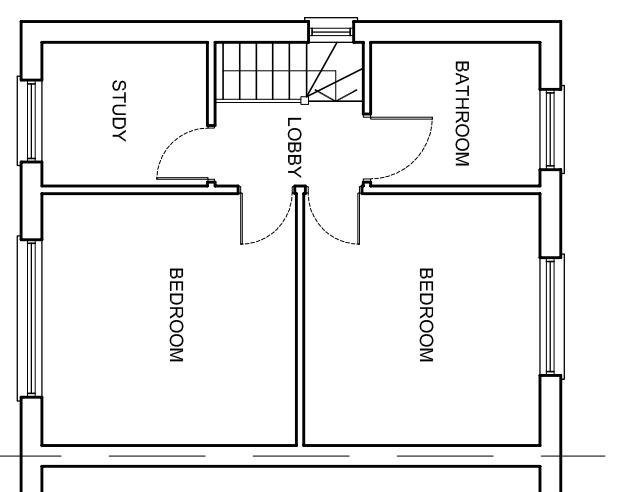

## EXISTING ROOF PLAN

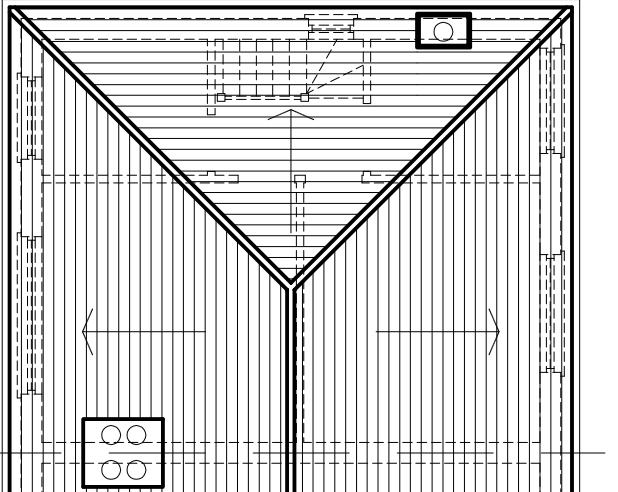

# LOCATION PLAN - SCALE 1:1250

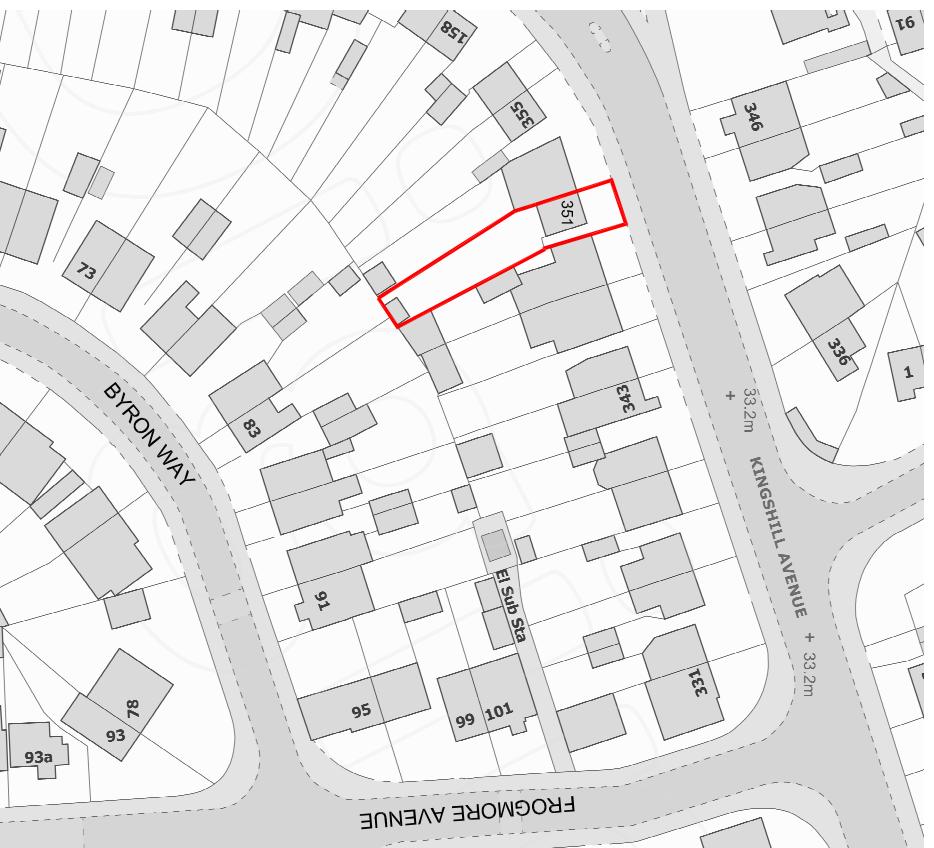

BLOCK PLAN - SCALE 1:500

drawn: SN chkd: SS date: 11.08.2022

E


351 Kings  
Hayes

Design And Plan  
CONSULTANT


rev.	description	date	chkd.
22			
23			
529		</	

A diagram of a circle with a radius drawn from the center to the circumference. A chord is also drawn within the circle, intersecting the radius. The radius and chord are labeled with arrows, indicating they are vectors.

## EXISTING FRONT ELEVATION

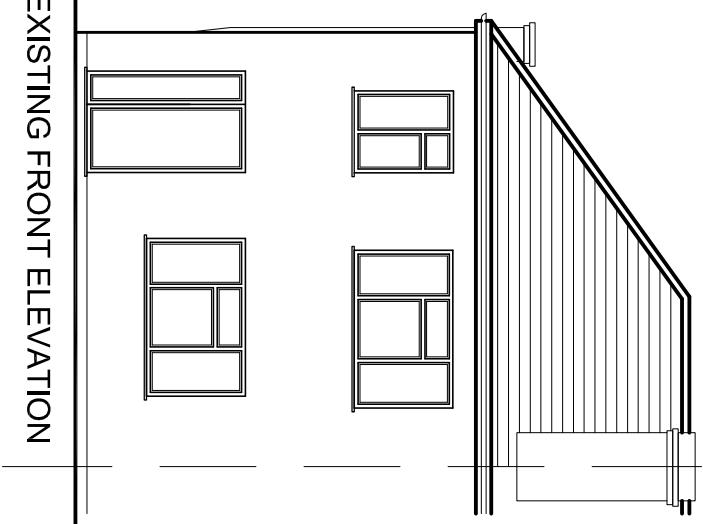

## EXISTING SIDE ELEVATION

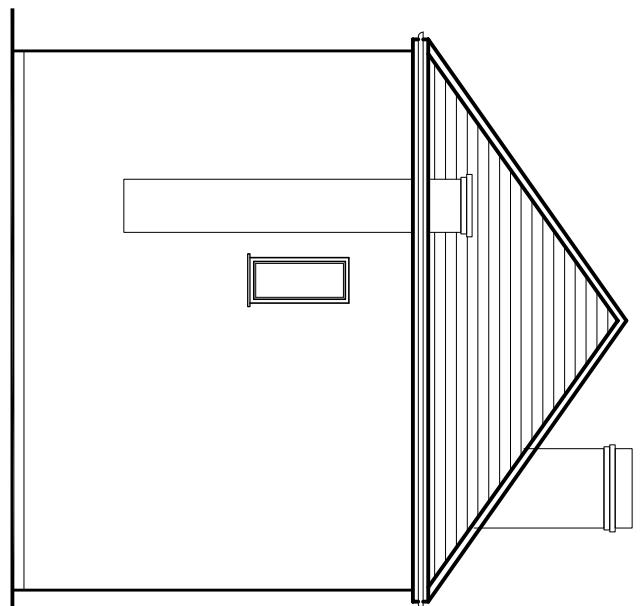

## EXISTING REAR ELEVATION

