



BLOCK PLAN - SCALE 1:200


PROPOSED GROUND FLOOR PLAN

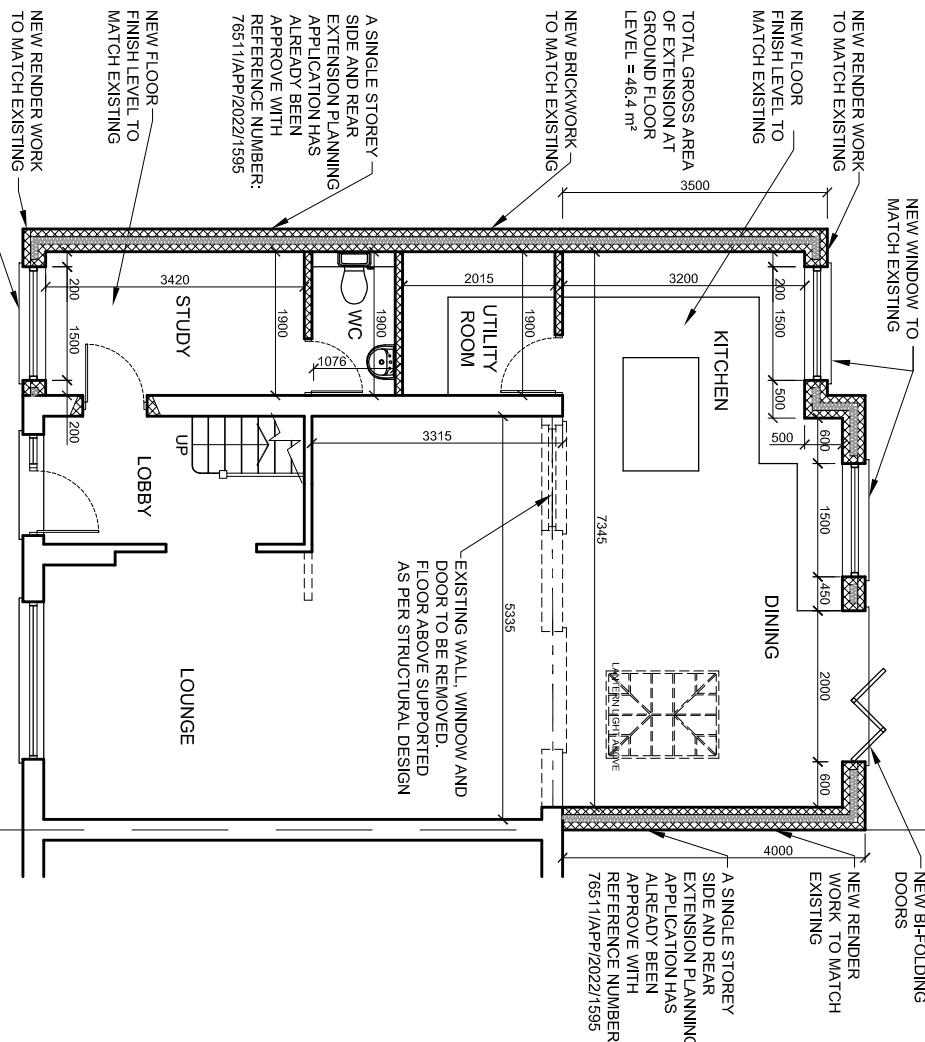

PROPOSED FIRST FLOOR PLAN

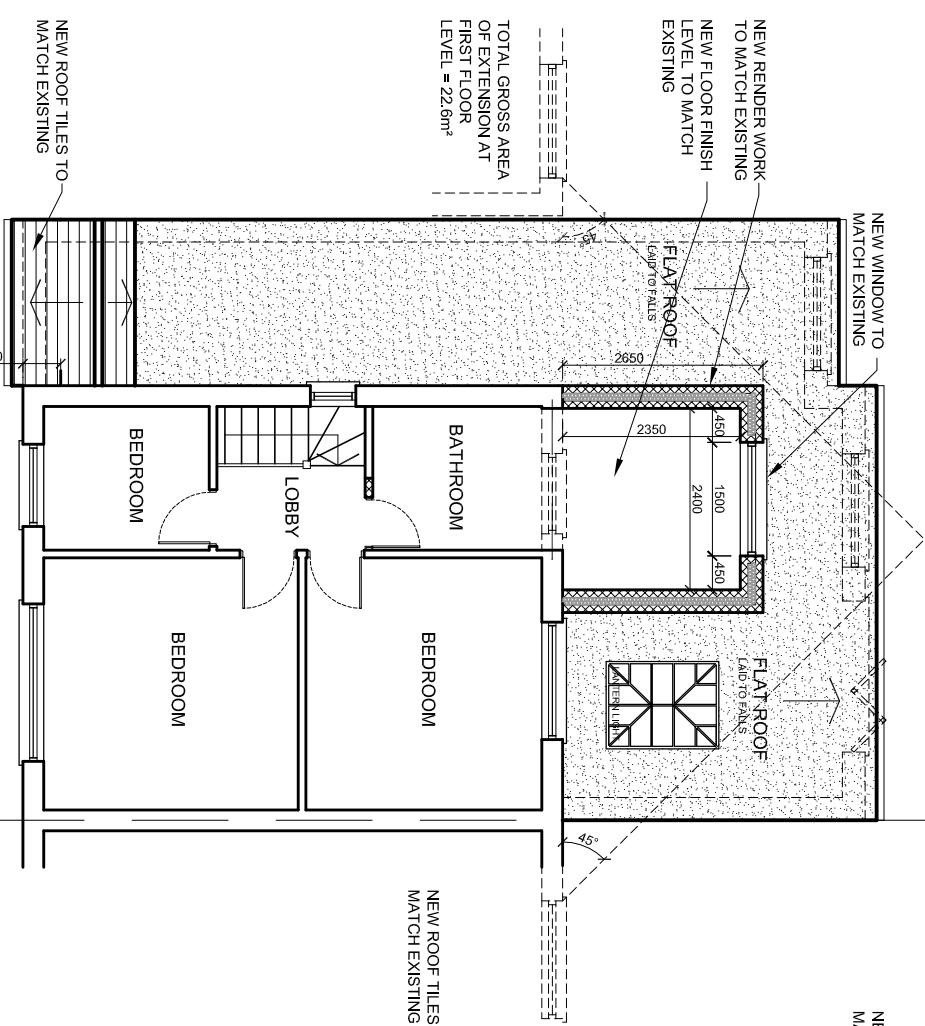

PROPOSED ROOF PLAN

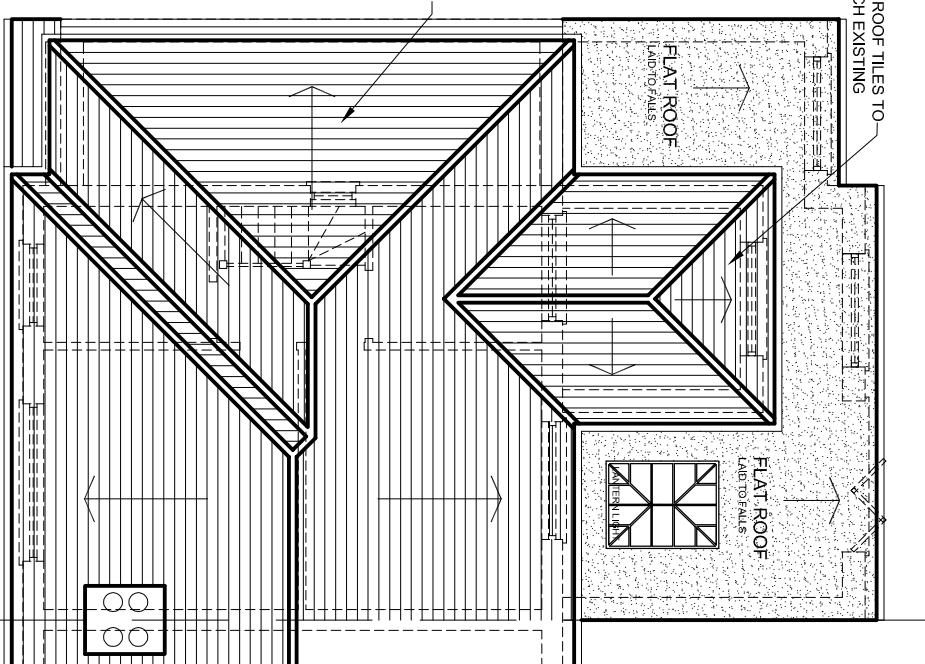

The Contractor is to check all dimensions on site and report any discrepancies to the Contract Administrator. This drawing is to be read in conjunction with all other standard documentation. Dimensions are not to be scaled from this drawing.

rev.	description	date	chkd.
	93 Colmandene Crescent, Orpington, Kent BR5 2RA	020 3004 9238 07331 931 035	
	 Design And Plan CONSULTANTS	s.nagpal@dapconsultants.co.uk www.dapconsultants.co.uk	
project :	351 Kingshill Avenue		
	Hayes		
drawing title :			
Proposed Floor Plans and Block Plan			
drawn: SN	chkd: SS	date: 11.08.2022	
status: Planning		scale: 1:100@A3	
proj no: 1982	drg no: 02	rev no:	