



GENERAL
 These drawings are prepared for PLANNING APPLICATION purposes only and are copyright of Skycrown Limited. The drawings are not to be used for construction purposes without further detailed drawings and specifications.

IMPORTANT NOTICES
VERIFICATION REQUIRED: All dimensions, levels, and setting out information must be checked and verified on site before commencement of any work. Any discrepancies must be reported to Skycrown Limited immediately.
EXISTING CONDITIONS: Where existing structures are shown, dimensions and details are based on site survey information available at the time of preparation. The accuracy of existing building information cannot be guaranteed.
STATUTORY COMPLIANCE: These drawings do not constitute verification of compliance with Building Regulations, CDM Regulations, Health & Safety requirements, or other statutory obligations. Separate applications and approvals may be required.
SERVICES & UTILITIES: The positions of existing and proposed services, utilities, and drainage are indicative only. Service routes and connections must be verified with relevant utility providers and local authorities.
GROUND CONDITIONS: No liability is accepted for ground conditions, contamination, or underground obstructions not identified during the design process.
PLANNING CONDITIONS: These drawings are subject to planning approval and any conditions imposed by the Local Planning Authority.
COPYRIGHT & USAGE
 © Skycrown Limited 2025. These drawings remain the property of Skycrown Limited and may not be reproduced, copied, or used for any purpose other than that for which they were prepared without written consent.

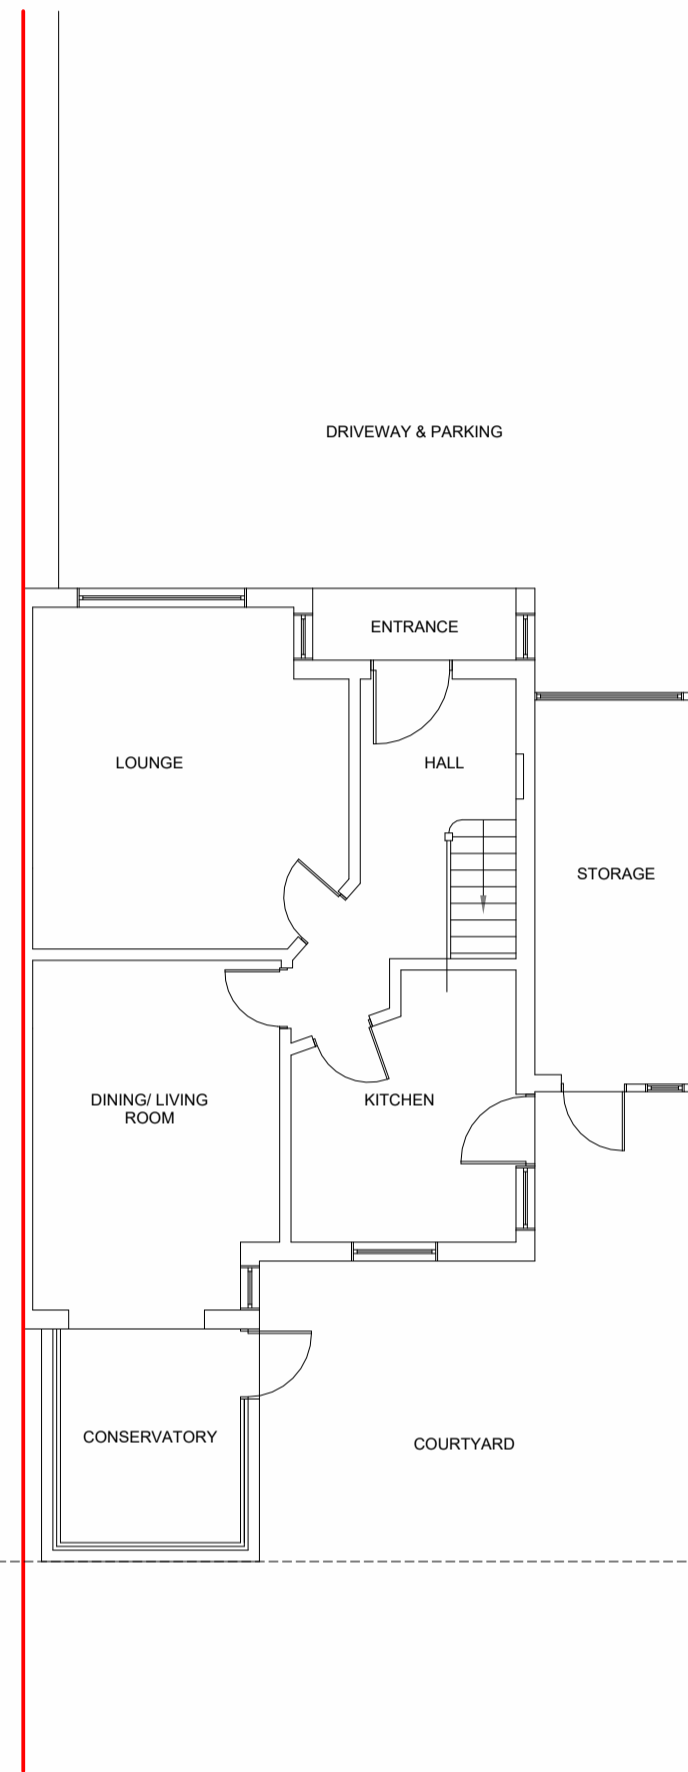


EXISTING GROUND FLOOR PLAN

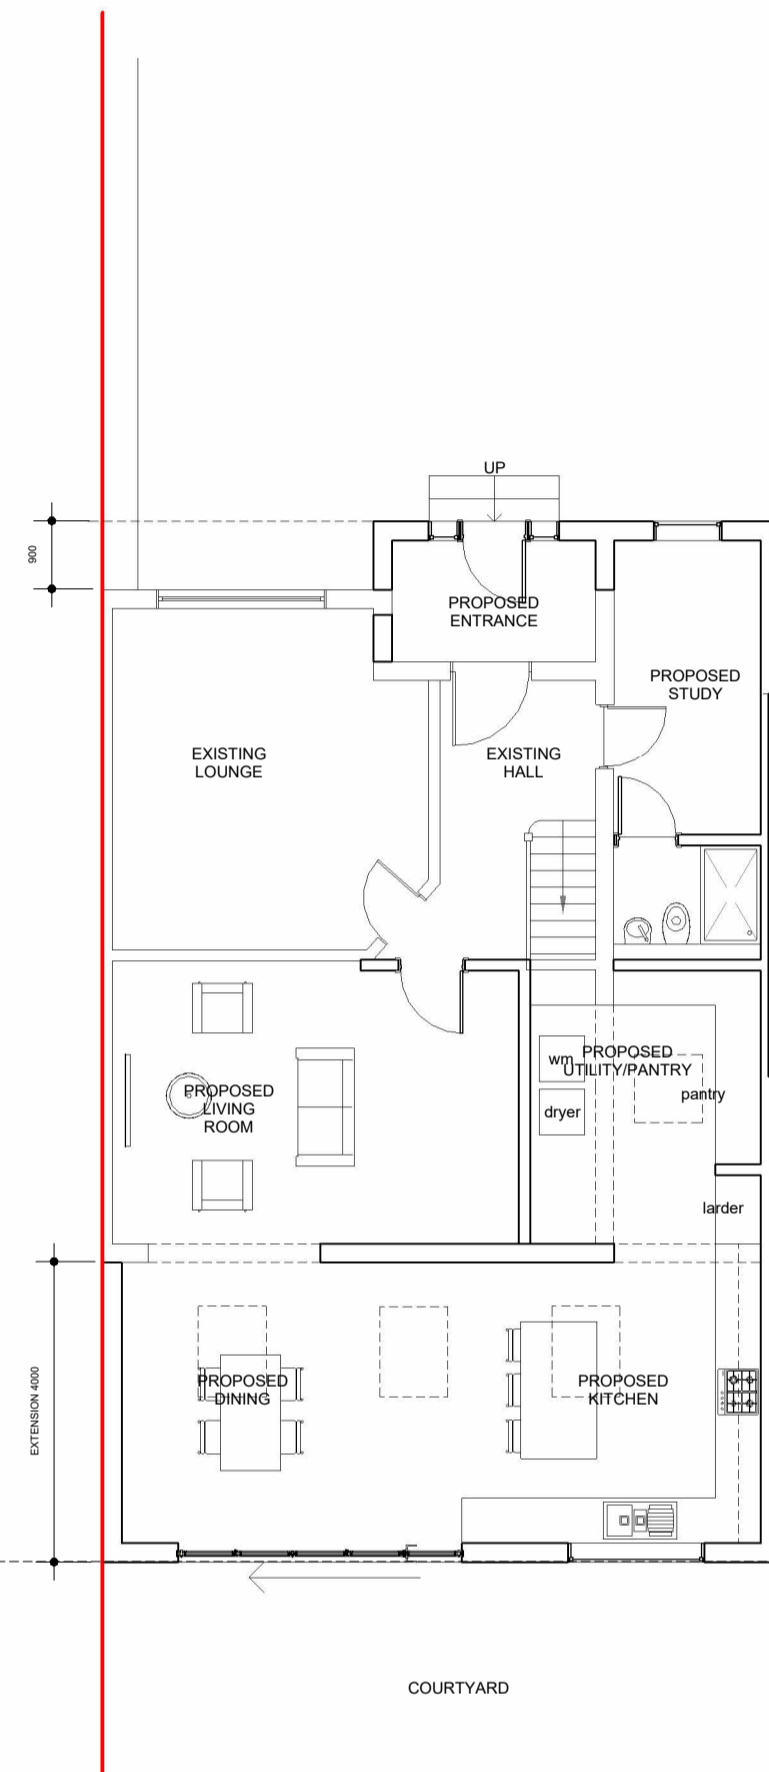

PROPOSED GROUND FLOOR PLAN

1 Existing & Proposed Floor Plan Comparison
 1 : 100

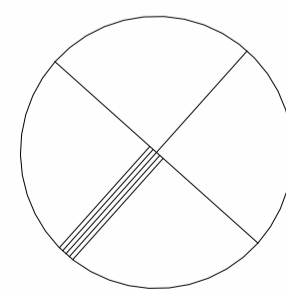

— RED LINE Application Site

2	Issue for Planning	18.02.26		
1	Issue for Client Review	26.01.26		
Rev	Description	Date	Dr by	App by



SKYCROWN

PLANNING

PROJECT 47 POTTER STREET NORTHWOOD			
TITLE EXISTING & PROPOSED GROUND COMPARISON			
CLIENT SNEHAL PATEL			
DRAWN BY MI	CHECKED BY MI	PAPER A1	DATE 20.01.26
SCALE 1 : 100		PROJECT NUMBER PSN01	
DRAWING NUMBER A103			REV 2