


MICHAEL OAKES ARCHITECTS LTD.



Michael Oakes (Director) B.A. Hons Arch, Dipl. Arch, Registered Architect

REGISTERED ARCHITECTS, DESIGNERS + ILLUSTRATORS

Telephone: 01895 235089 - E-mail: michaeloakesarchitect@googlemail.com

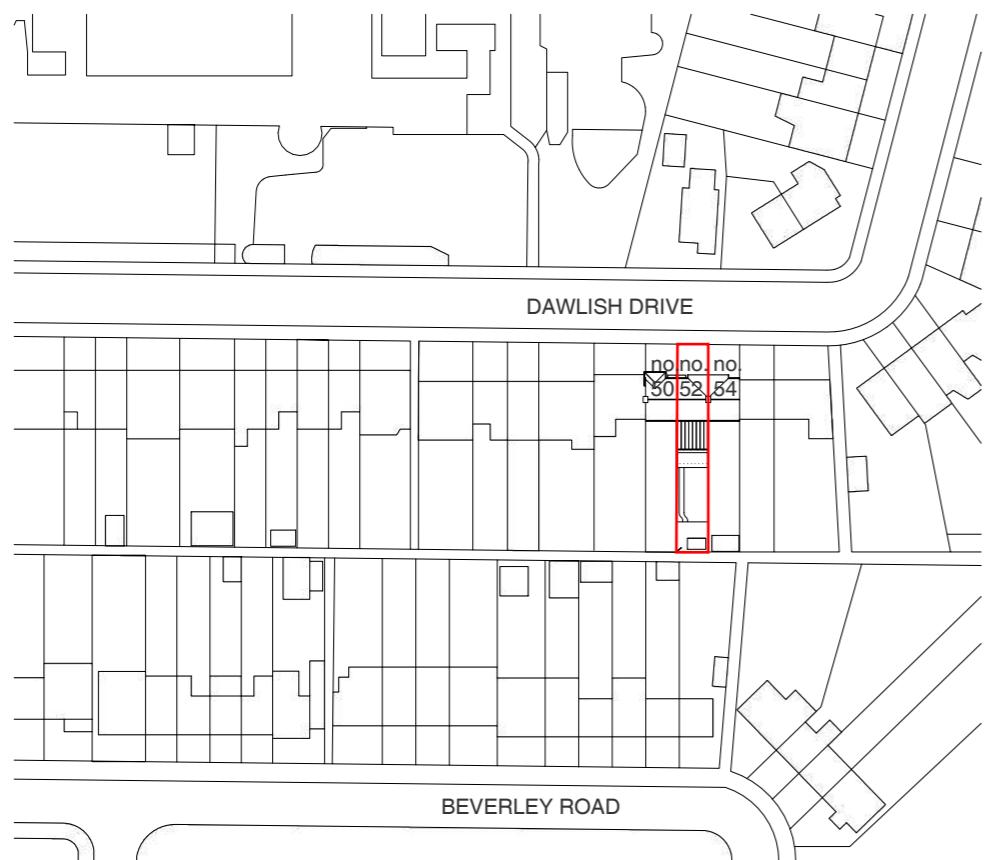

Site Location Plan

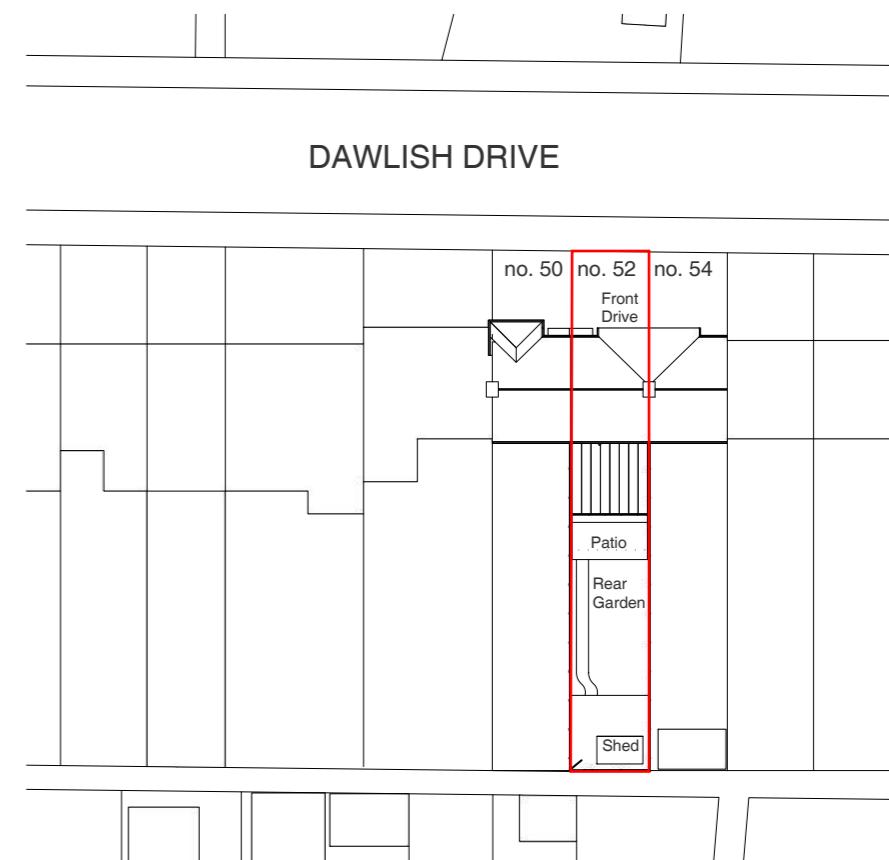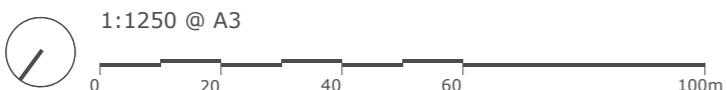

Block Plan



Address

52 Dawlish Drive, Ruislip
HA4 9SD

Client

Joanne + Lee Barton

Date

June 2021

Drawing Title

Location + Block Plan

Project no. / Stage /

0353- PLA-

Drawing no. / Revision

01_A

Revision notes:

A - First Issue

MICHAEL OAKES ARCHITECTS LTD.

Michael Oakes (Director) B.A. Hons Arch, Dipl. Arch, Registered Architect

REGISTERED ARCHITECTS, DESIGNERS + ILLUSTRATORS

Telephone: 01895 235089 - E-mail: michaeloakesarchitect@googlemail.com




Views from Dawlish Drive



View from rear patio looking towards the rear outbuilding



Views from rear garden

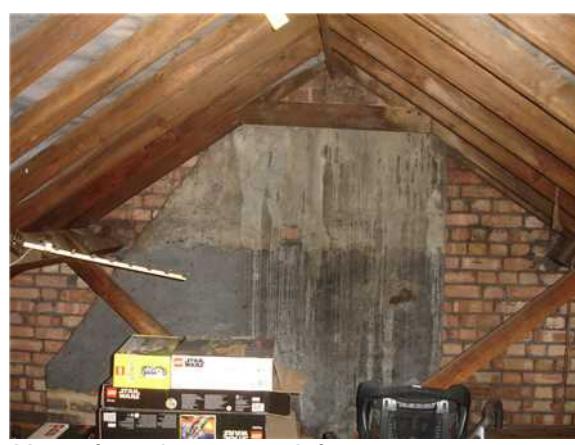

Views from the existing loft structure



Address

52 Dawlish Drive, Ruislip
HA4 9SD

Client

Joanne + Lee Barton

Date

June 2021

Drawing Title

Site Photos

Photos Taken on 02.06.20

Project no. / Stage /

0353- PLA-

Drawing no. / Revision

02_A

Revision notes:

A - First Issue





Drawn by: IR

MICHAEL OAKES ARCHITECTS LTD.

Michael Oakes (Director) B.A. Hons Arch, Dipl. Arch, Registered Architect

REGISTERED ARCHITECTS, DESIGNERS + ILLUSTRATORS

Telephone: 01895 235089 - E-mail: michaeloakesarchitect@googlemail.com

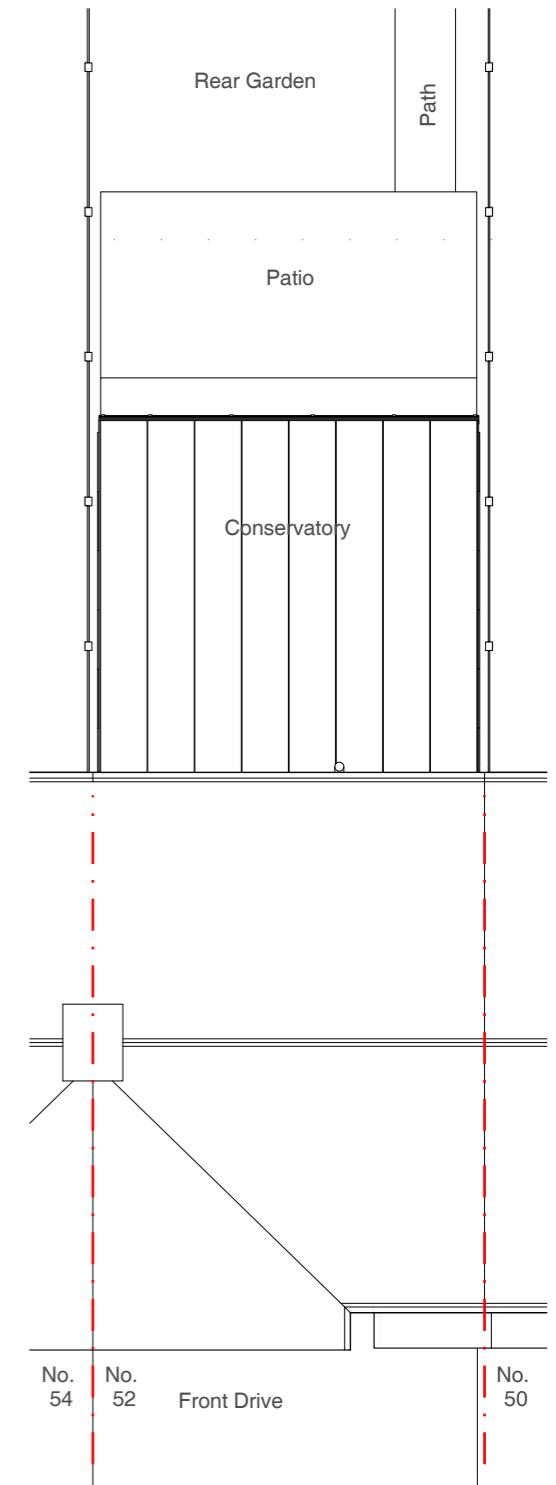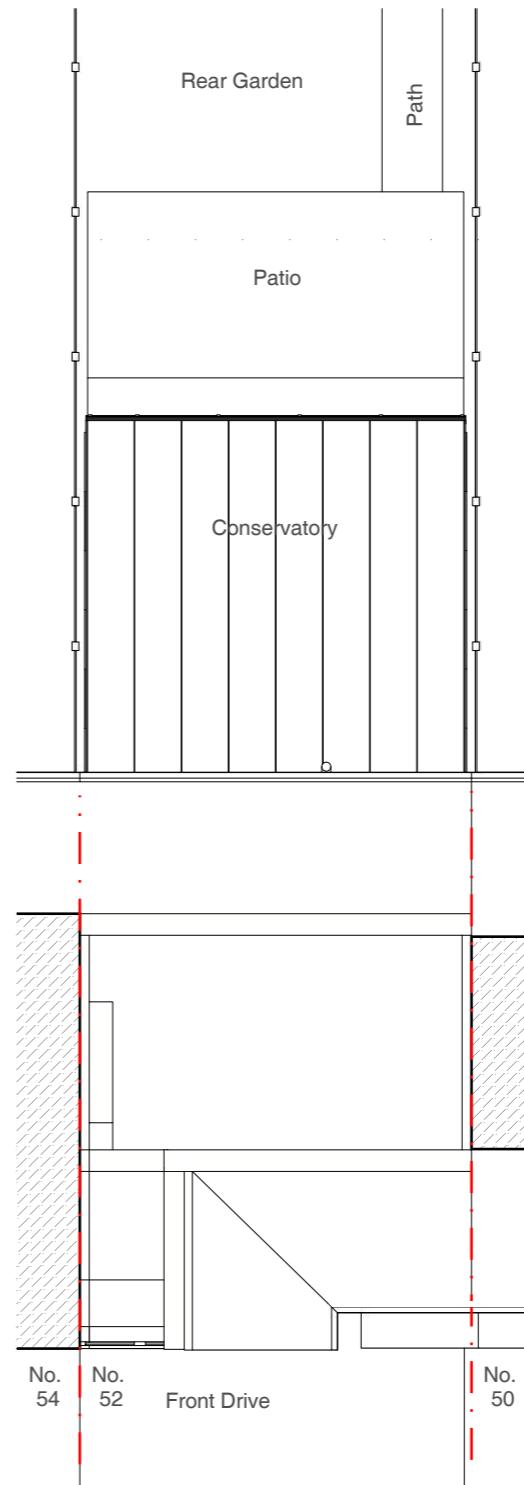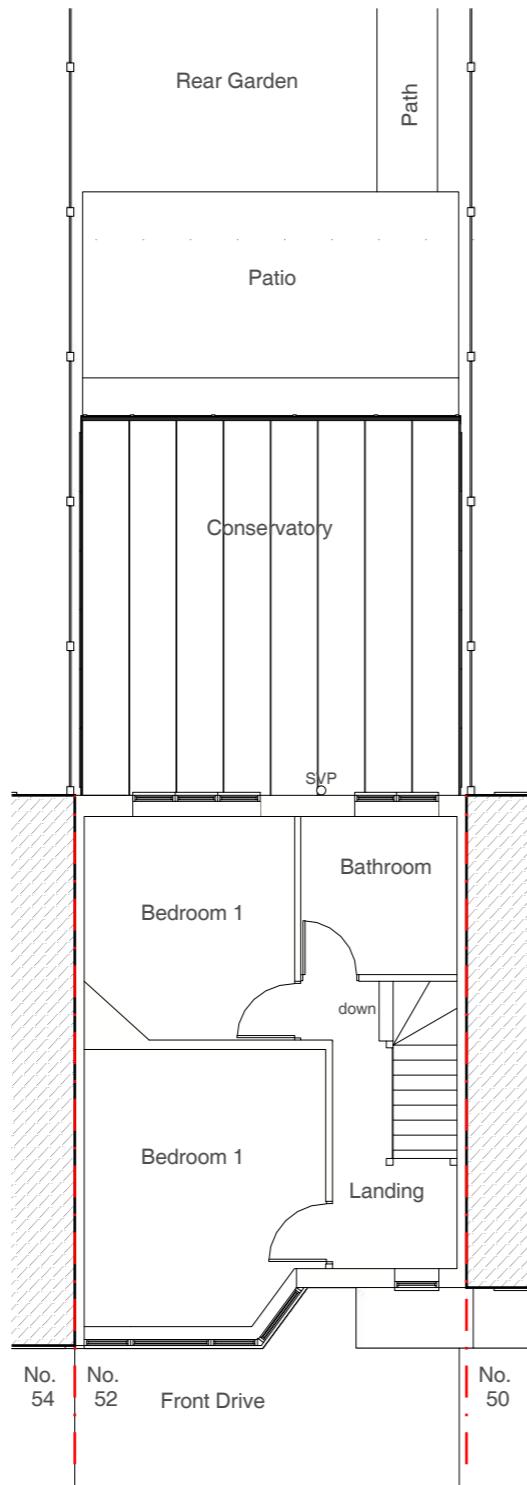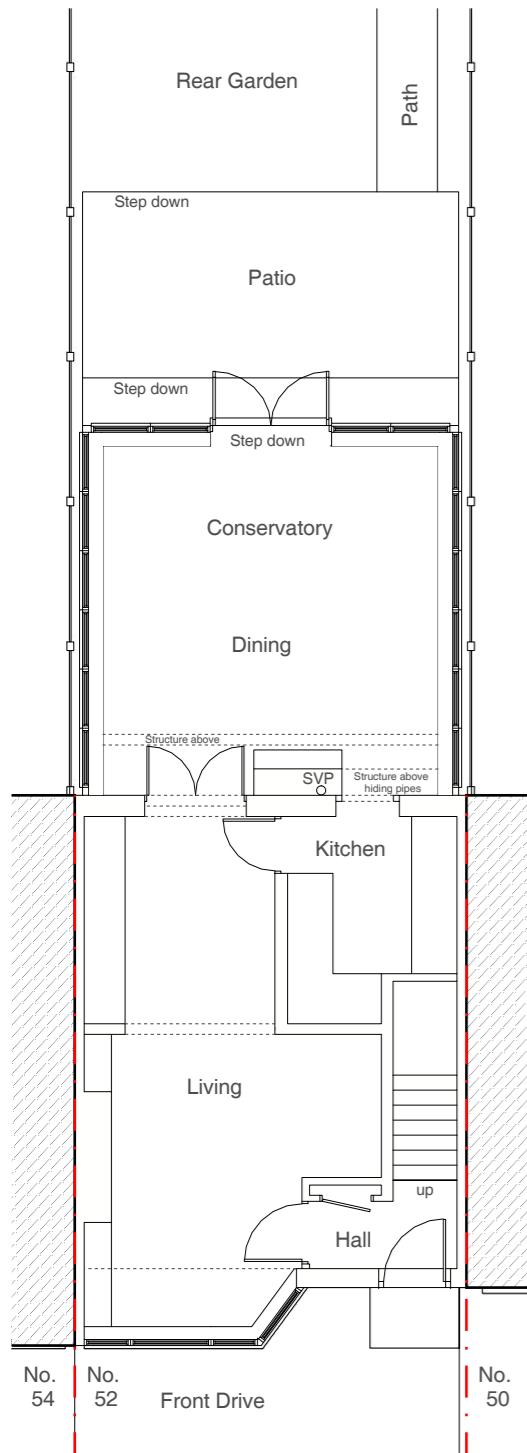

Address

52 Dawlish Drive, Ruislip
HA4 9SD

Client

Joanne + Lee Barton

Date

June 2021



1:100 @ A3

0 1 2 3 4 5 10m

Drawing Title

As Existing
Floor Plans

Project no. / Stage /

0353- PLA-

Drawing no. / Revision


03_A

Revision notes:


A - First Issue

Drawn by: IR

NOTE: Ground levels vary from the front to back of the property
Some boundaries are not shown for clarity

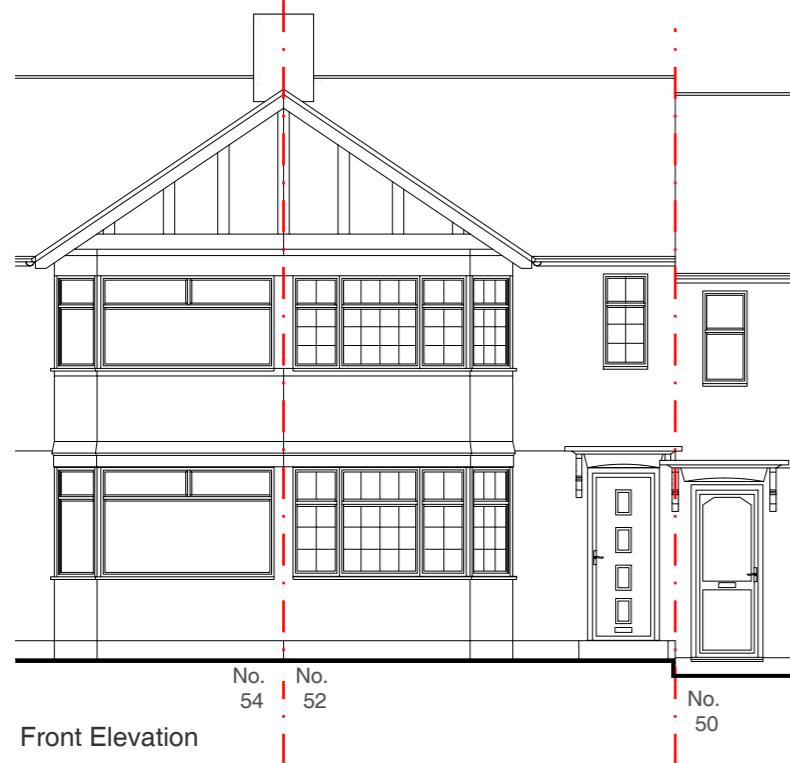

Front Elevation

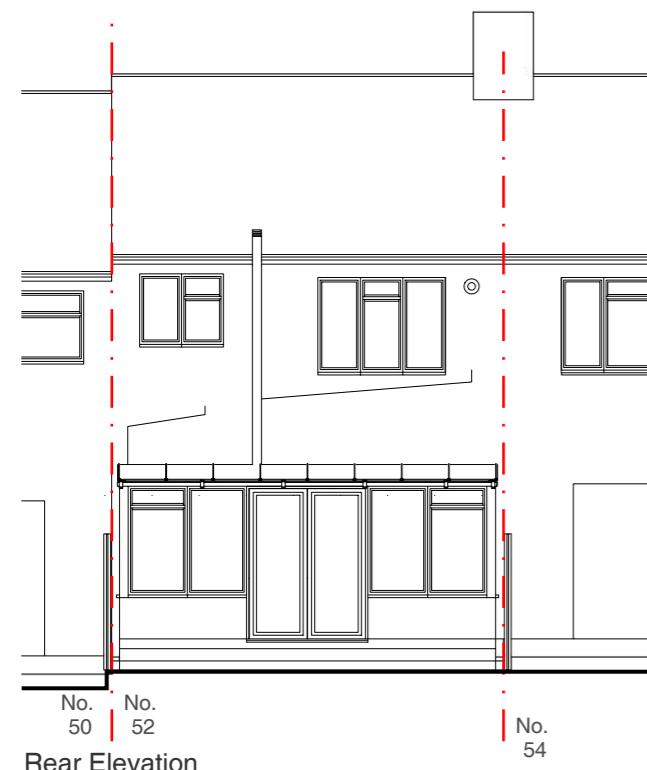


Rear Elevation

MICHAEL OAKES ARCHITECTS LTD.


Michael Oakes (Director) B.A. Hons Arch, Dipl. Arch, Registered Architect

REGISTERED ARCHITECTS, DESIGNERS + ILLUSTRATORS

Telephone: 01895 235089 - E-mail: michaeloakesarchitect@googlemail.com

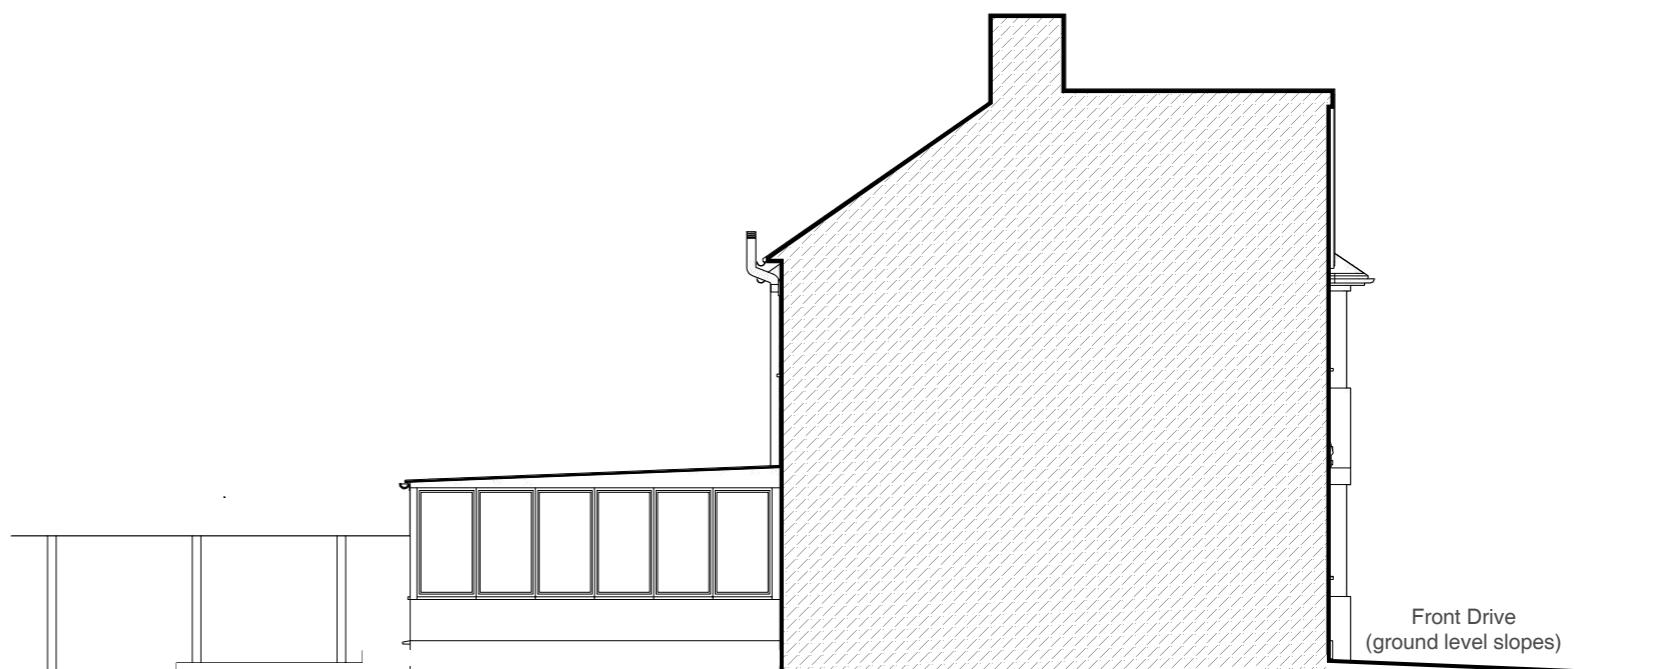

Side Elevation shown in section through party wall with No. 54

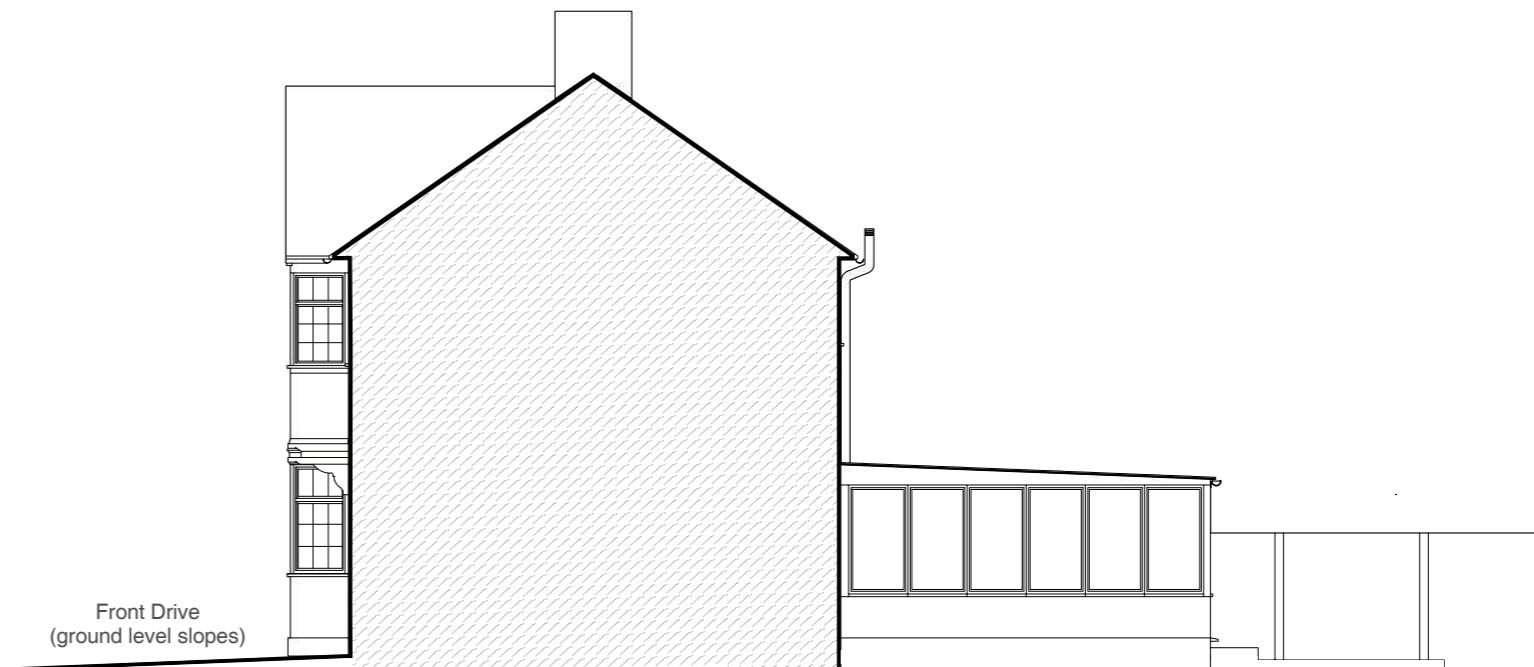

Side Elevation shown in section through party wall with No. 54

Address

52 Dawlish Drive, Ruislip
HA4 9SD

Client

Joanne + Lee Barton

Date

June 2021

1:100 @ A3

0 1 2 3 4 5 10m

Drawing Title

As Existing
Elevations

Project no. / Stage /

0353- PLA-

Drawing no. / Revision

04_A

Revision notes:

A - First Issue

Drawn by: IR

NOTE: Ground levels vary from the front to back of the property
Some boundaries are not shown for clarity

MICHAEL OAKES ARCHITECTS LTD.

Michael Oakes (Director) B.A. Hons Arch, Dipl. Arch, Registered Architect

REGISTERED ARCHITECTS, DESIGNERS + ILLUSTRATORS


Telephone: 01895 235089 - E-mail: michaeloakesarchitect@googlemail.com




3D View from Dawlish Drive



3D View from Dawlish Drive

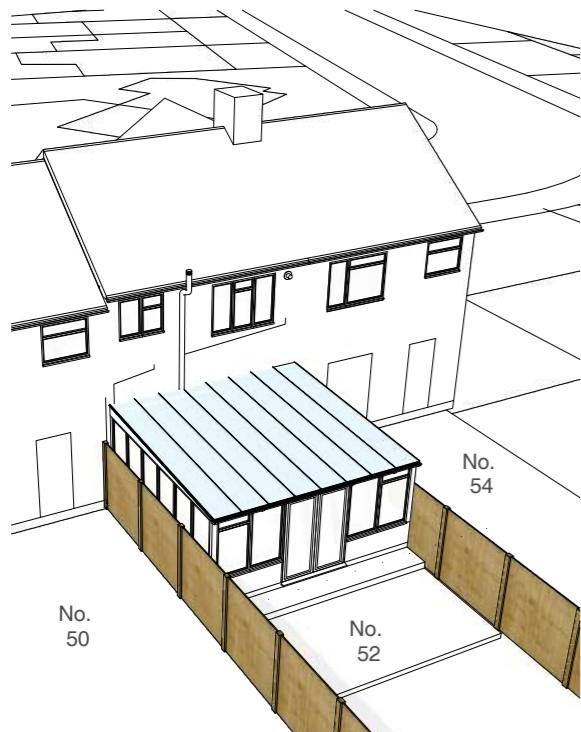

Aerial 3D View of the rear garden

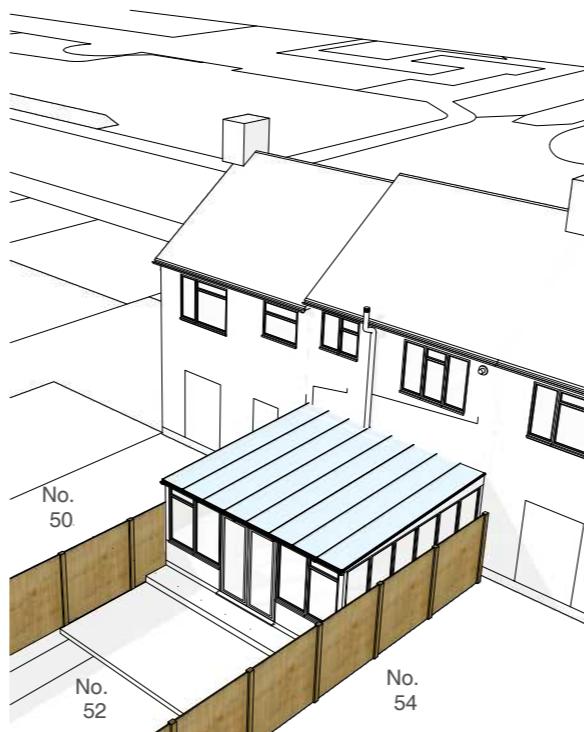

Aerial 3D View of the rear garden



3D View from rear garden

Address

52 Dawlish Drive, Ruislip
HA4 9SD

Client

Joanne + Lee Barton

Date

June 2021

Drawing Title

As Existing
3D Views

Project no. / Stage /

0353- PLA-

Drawing no. / Revision

05_A

Revision notes:

A - First Issue

Drawn by: IR