

Dimensions to be verified on site  
DO NOT SCALE FROM THIS DRAWING  
Any areas indicated on this drawing are for guidance only. No responsibility is taken for their accuracy.

This drawing is the property of **Design Workshop Consultant Ltd**. Copyright is reserved by them and the drawing may not be copied or disclosed to any unauthorized person, either wholly or in part without the consent in writing of **Design Workshop Consultant Ltd**.

**Site Address:**  
17 Glebe Road,  
Hayes  
UB3 2EA

**Title:**

**Proposed Elevations**

**Scale:** 1:100

**Paper Size:** A2

**Rev** **Date** **Comments**  
A 09/12 Removing the side extension on first floor and reduction on rear

**Drawn By:** VG  
**Job Ref:** 25100D  
**Date:** Oct 2025  
**Drawing No.** PL - 05 REV-A




Front Elevation

0 1 2 3 4 5  
metres 1:100 scale

Side Elevation

0 1 2 3 4 5  
metres 1:100 scale

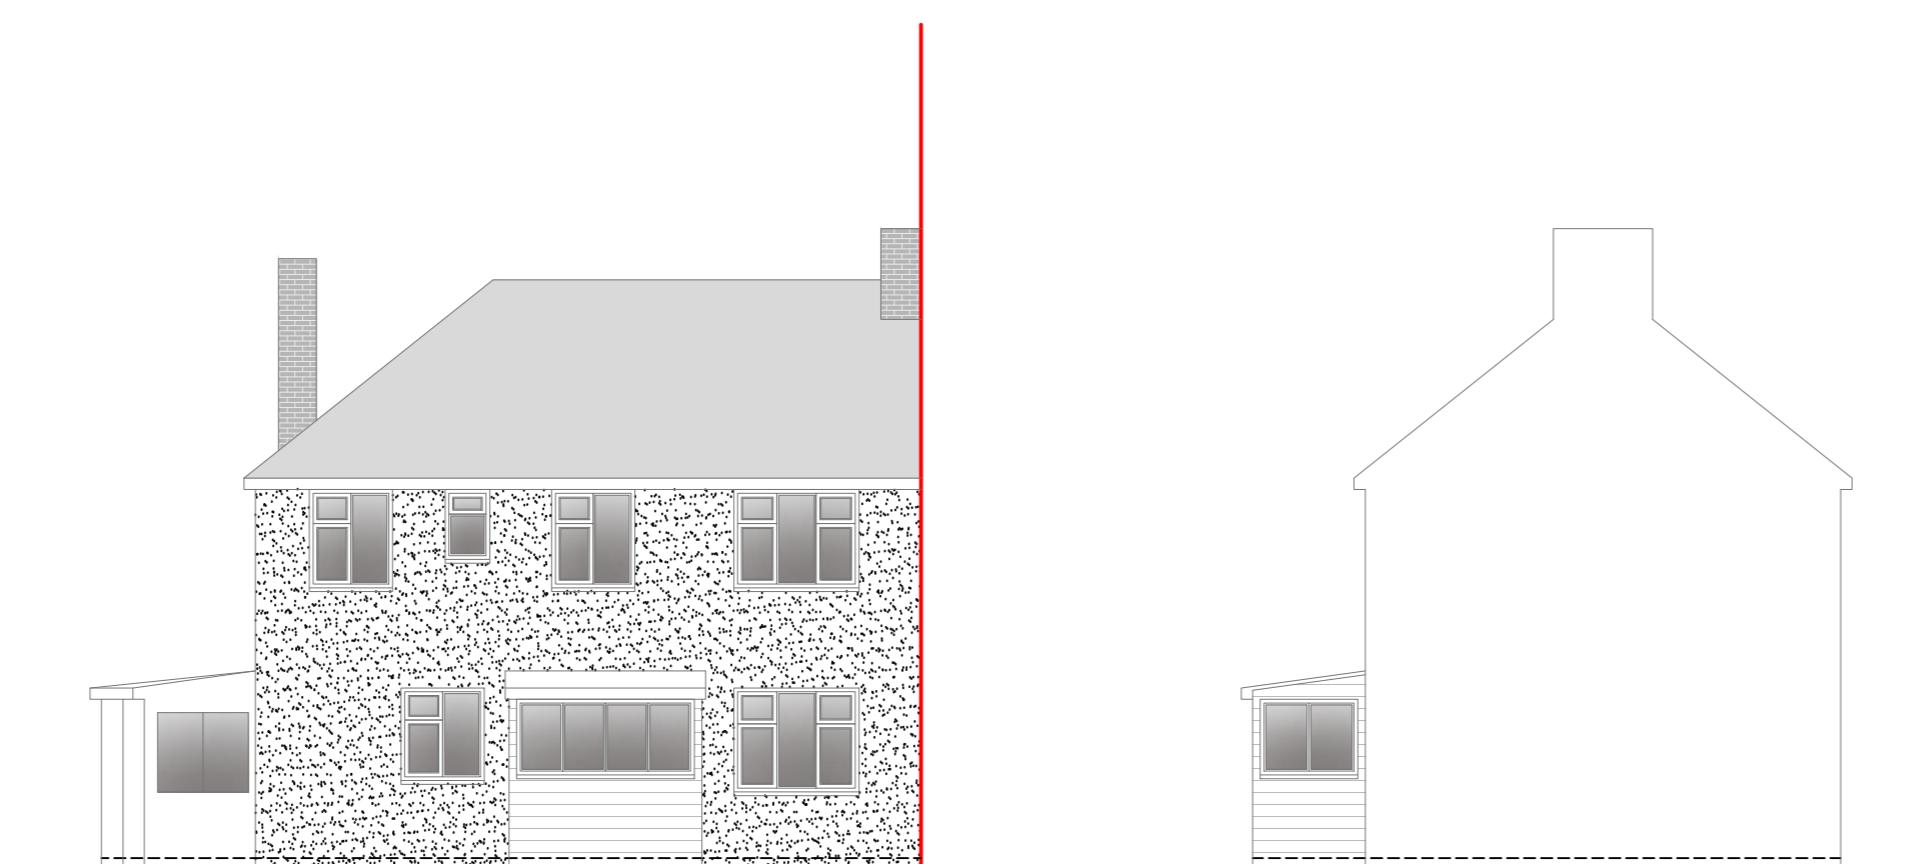


Rear Elevation

0 1 2 3 4 5  
metres 1:100 scale

Side Elevation

0 1 2 3 4 5  
metres 1:100 scale

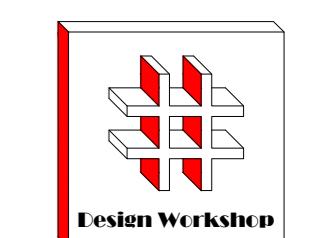

Dimensions to be verified on site  
DO NOT SCALE FROM THIS DRAWING  
Any areas indicated on this drawing are for guidance  
only. No responsibility is taken for their accuracy.

This drawing is the property of Design Workshop  
Consultant Ltd. Copyright is reserved by them and  
the drawing may not be copied or disclosed to any  
unauthorized person, either wholly or in part without  
the consent in writing of Design Workshop  
Consultant Ltd.

Site Address:

17 Glebe Road,  
Hayes  
UB3 2EA

Title:


Existing Elevations

Scale: 1:100

Paper Size: A2


Rev Date Comments

Drawn By: VG  
Job Ref: 25100D  
Date: Oct 2025  
Drawing No. PL - 04

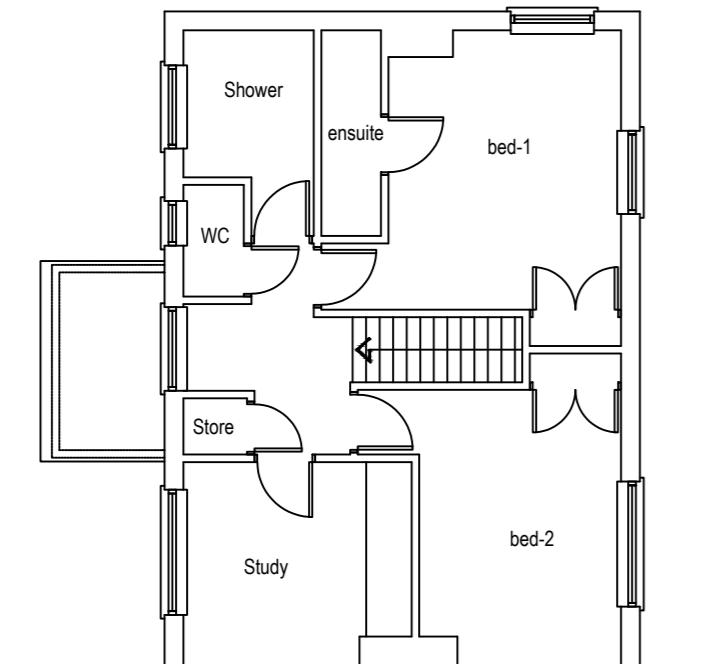


Existing First Floor Plan

0 1 2 3 4 5  
metres 1:100 scale

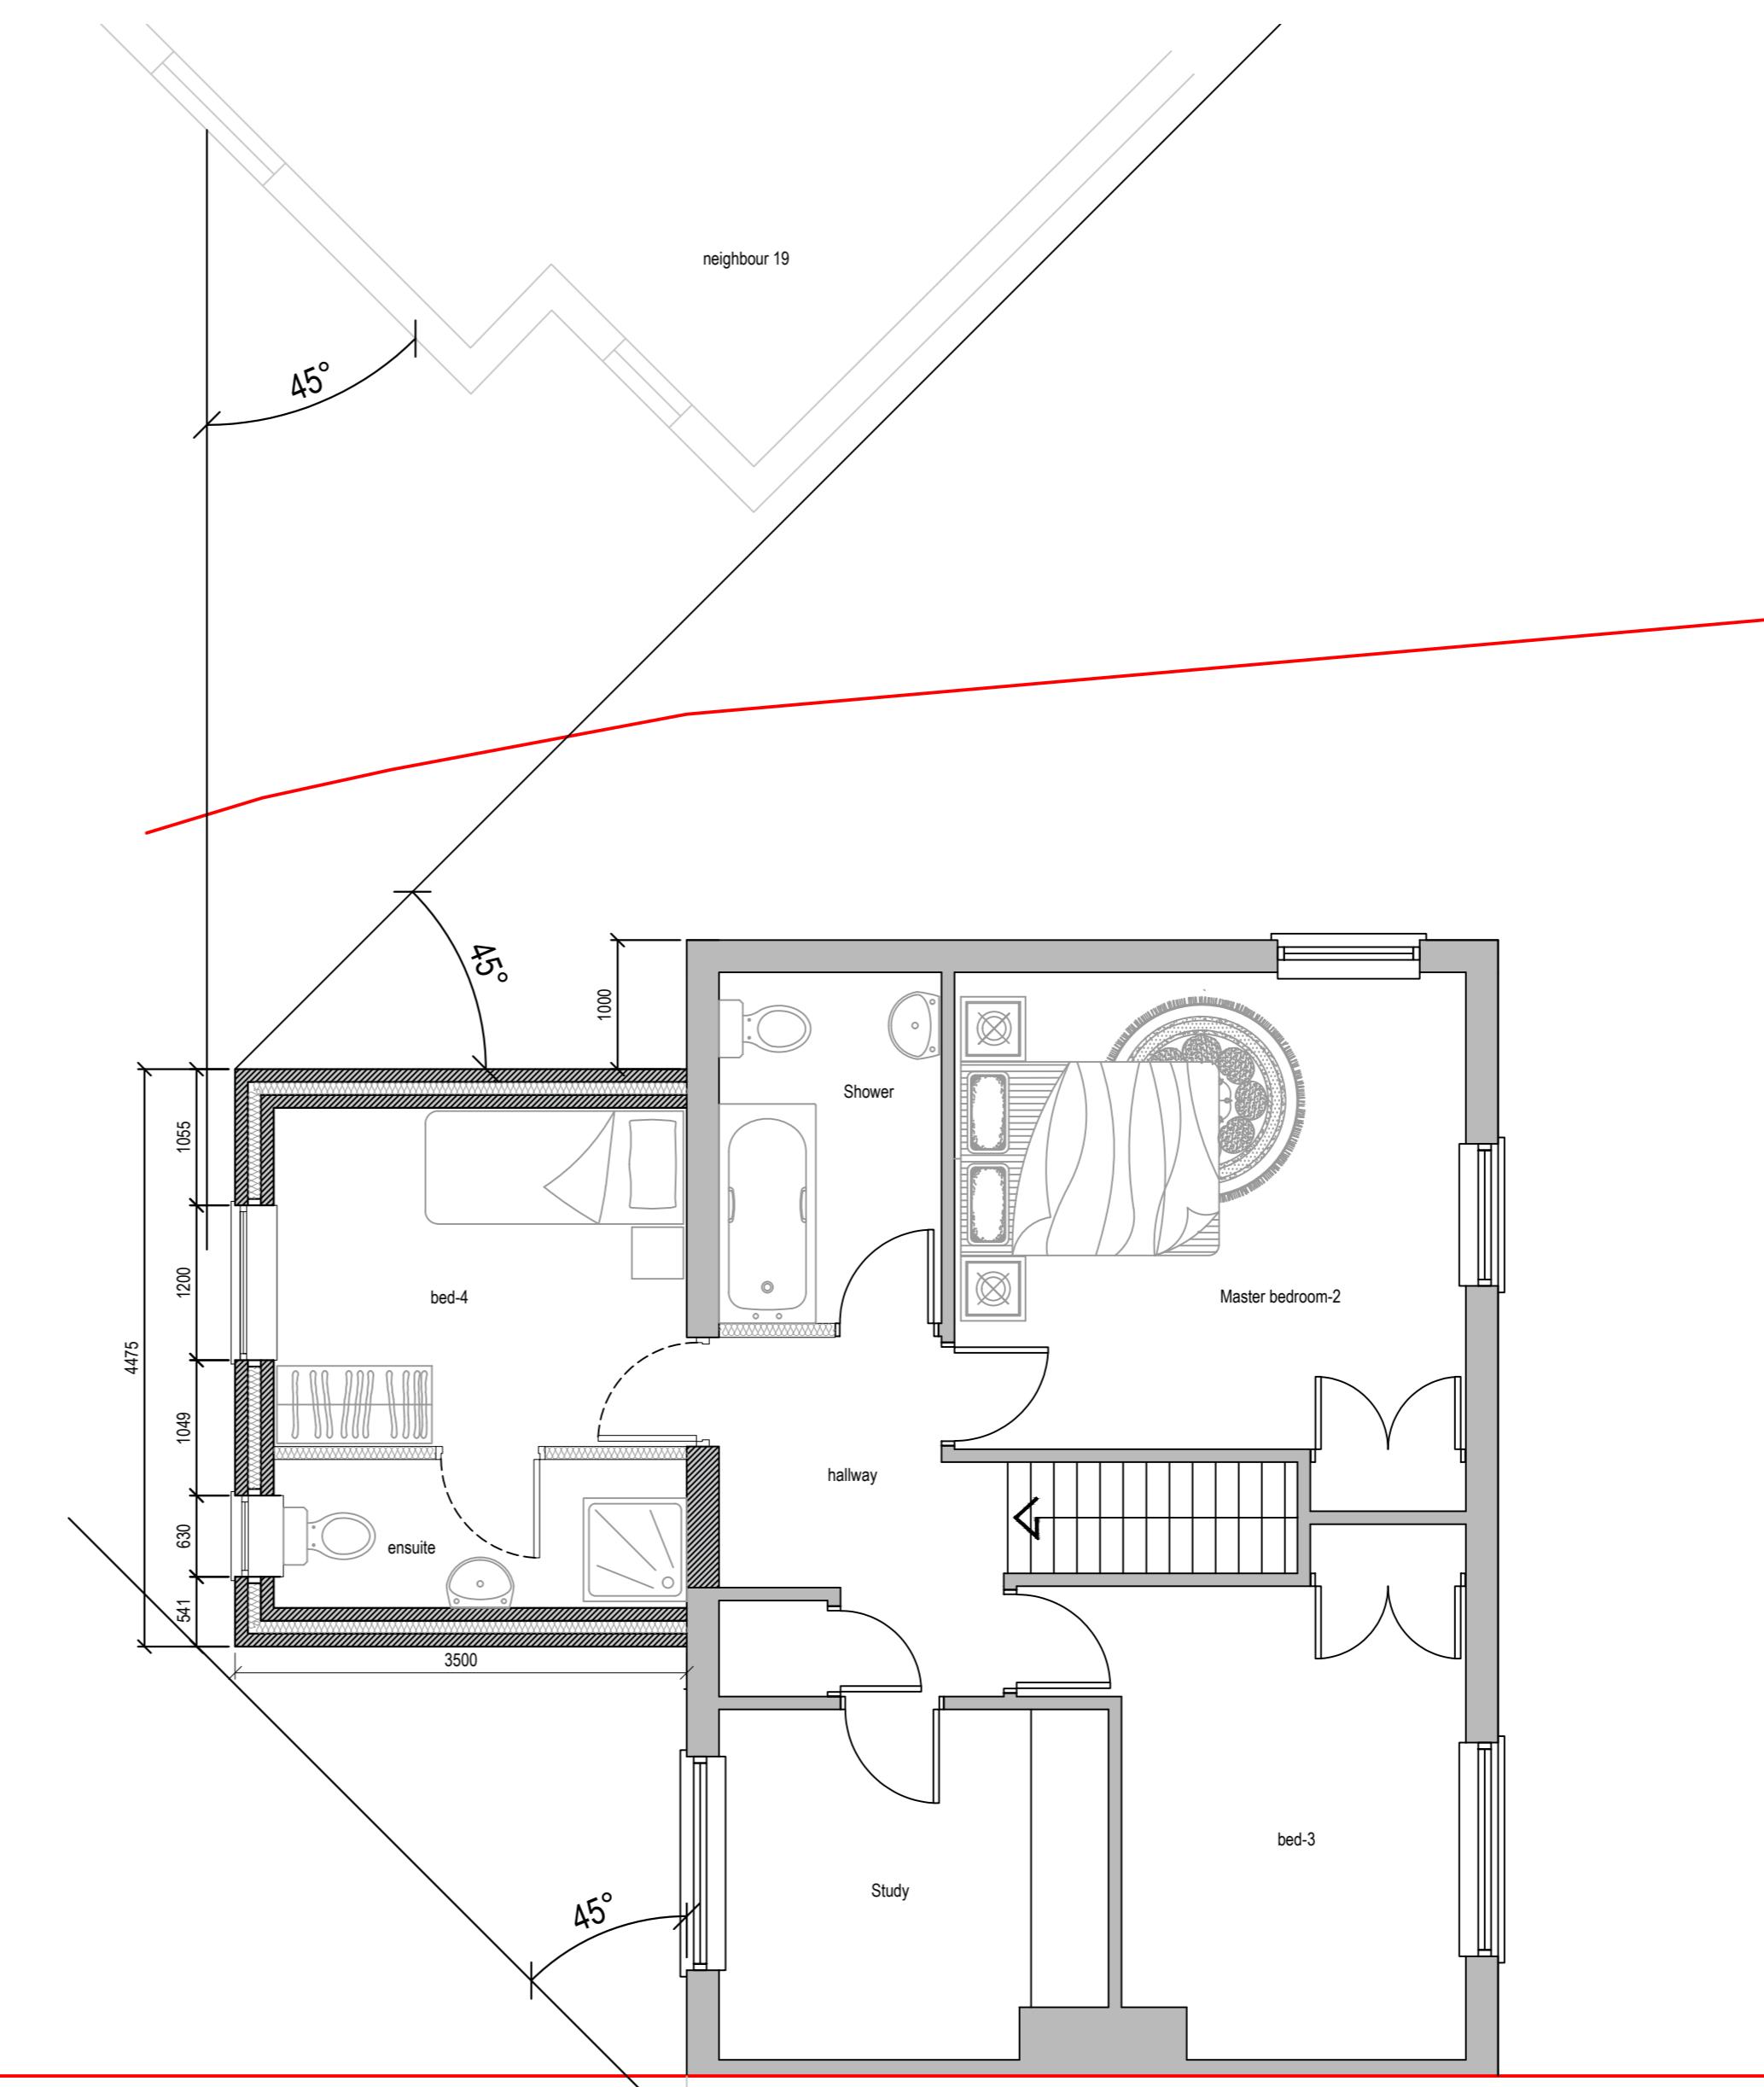

Proposed First Floor Plan

0 0.5 1.0 1.5 2.0 2.5  
metres 1:50 scale

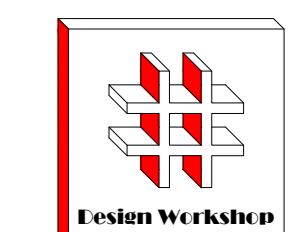

Dimensions to be verified on site  
DO NOT SCALE FROM THIS DRAWING  
Any areas indicated on this drawing are for guidance only. No responsibility is taken for their accuracy.

This drawing is the property of Design Workshop  
Consultant Ltd. Copyright is reserved by them and  
the drawing may not be copied or otherwise used  
unless with their written permission. Any unauthorized  
use, either wholly or in part, without the  
consent in writing of Design Workshop  
Consultant Ltd.


Site Address:  
17 Glebe Road,  
Hayes  
UB3 2EA

Title:  
Existing & Proposed First Floor  
Plans


Scale: 1:50, 1:100  
Paper Size: A2

Rev Date Comments  
A 09/12 Removing the side extension on  
first floor and reduction on rear

Drawn By: VG  
Job Ref: 25100D  
Date: Oct 2025  
Drawing No. PL - 03 REV-A

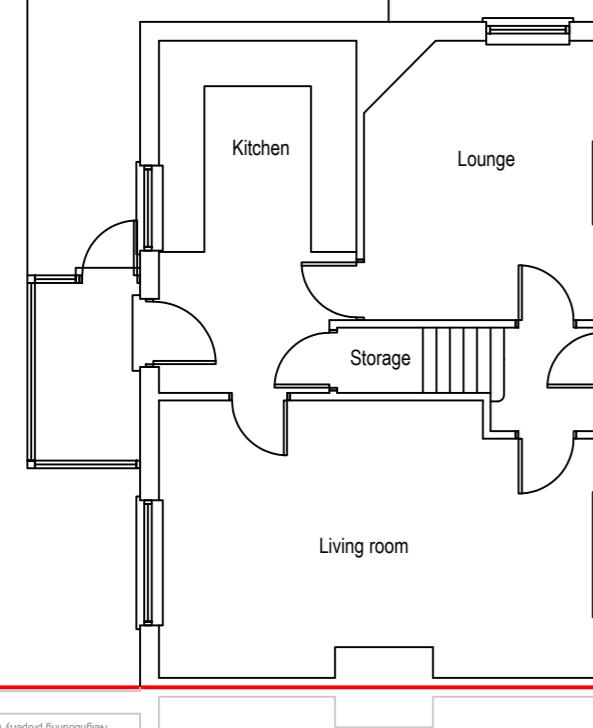


### Existing Ground Floor Plan

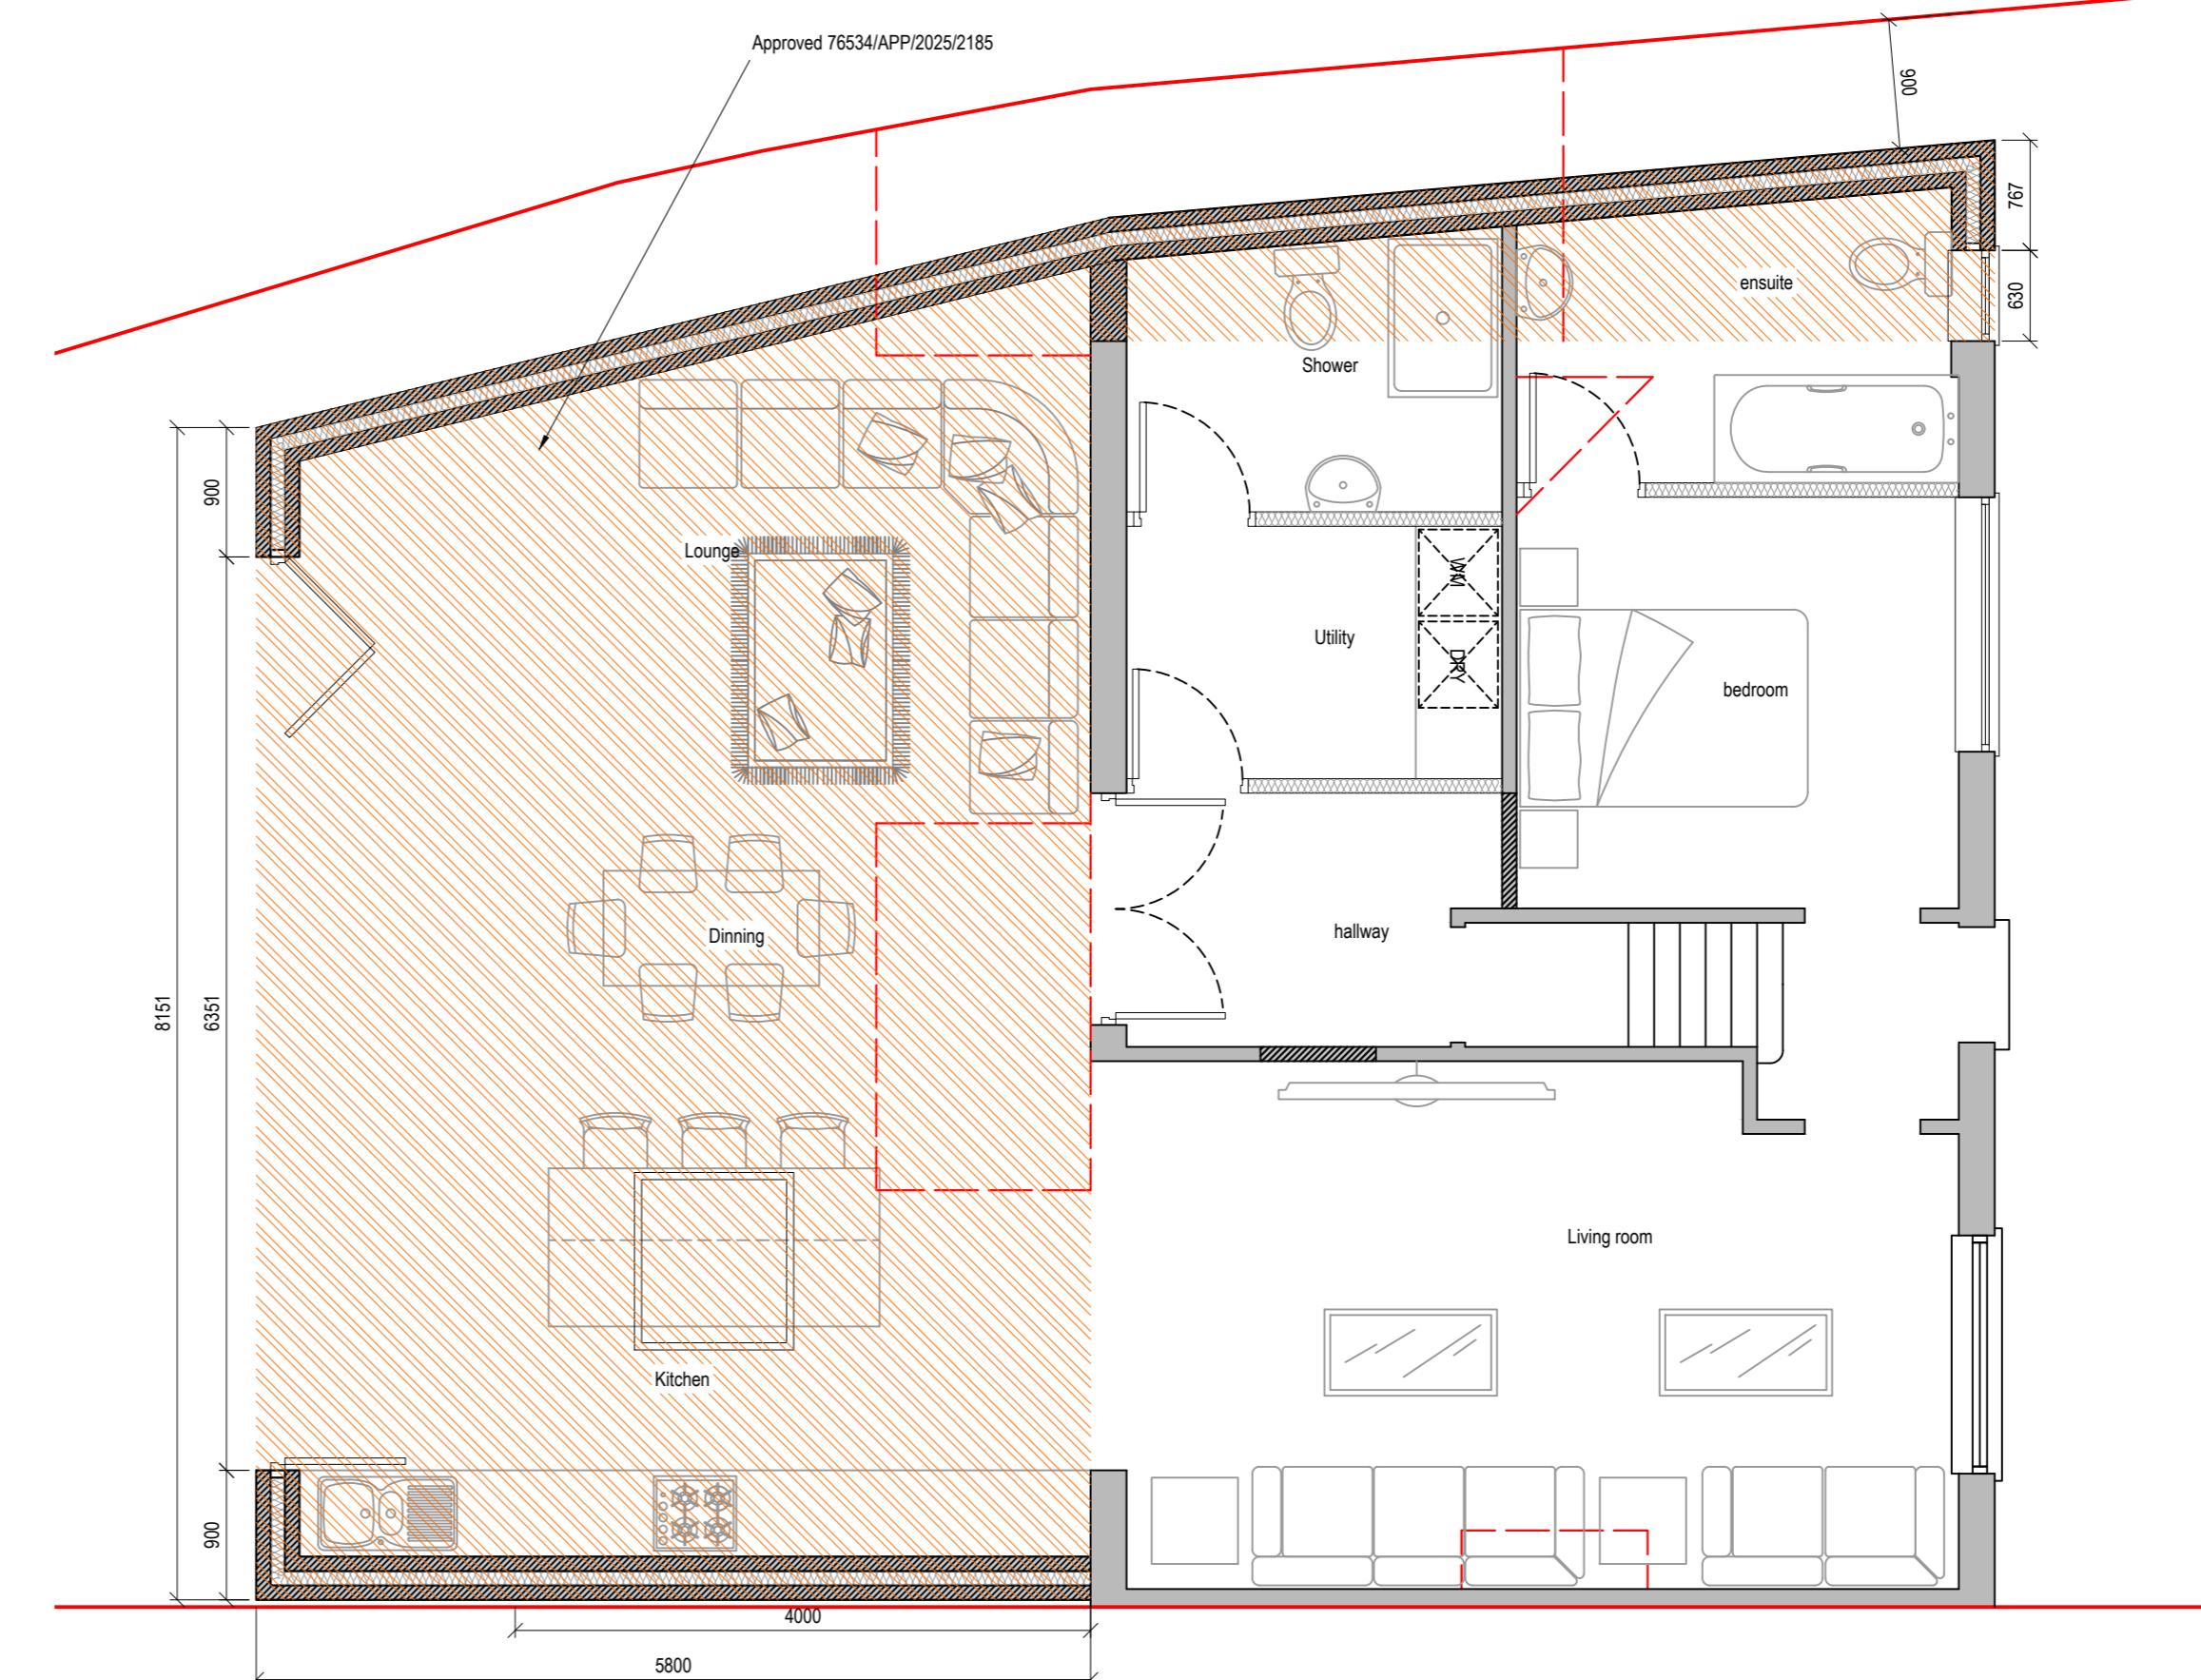

## Proposed Ground Floor Plan

A scale bar with markings at 0, 0.5, 1.0, 1.5, 2.0, and 2. Below the bar, the text "metres 1:50 scale" is written.

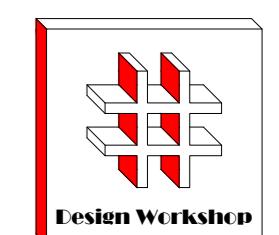

Dimensions to be verified on site  
**DO NOT SCALE FROM THIS DRAWING.**  
Any areas indicated on this drawing are for guidance only.  
No responsibility is taken for their accuracy.

is drawing is the property of **Design Workshop Consultant Ltd** Copyright is reserved by them and the drawing is issued on the condition that it is not copied, reproduced, retained or disclosed to any unauthorized person, either wholly or in part without the consent in writing of **Design Workshop Consultant Ltd**

---

### Site Address

17 Glebe Road,  
Hayes  
UB3 2EA

10 of 10

## Existing & Proposed Ground Floor Plans

Scale: 1:50 1:100

paper Size: A

| Date | Comm

1

1

1

Drawn By:

Drawn By: VG



Job Ref. 25100D

Date: Oct 202

Drawing No. PL - 02

**Proposed Double Storey Extension**

Approved Ground Floor  
76534/APP/2025/2185

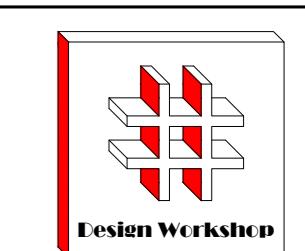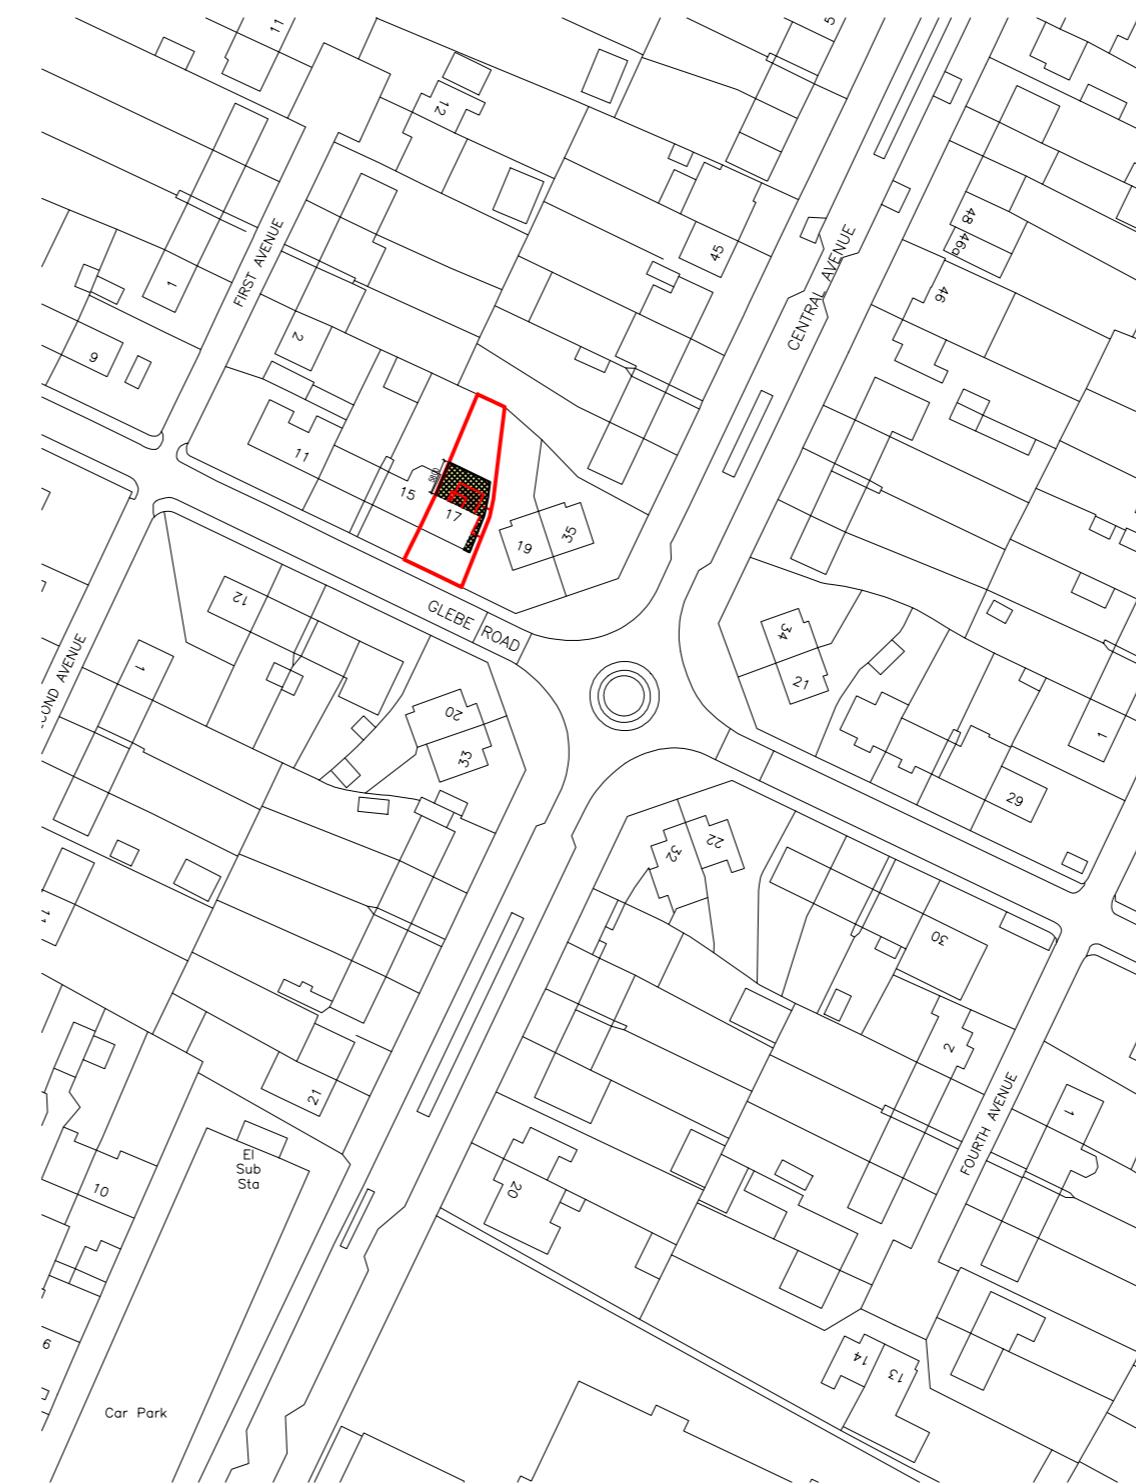

Dimensions to be verified on site  
DO NOT SCALE FROM THIS DRAWING  
Any areas indicated on this drawing are for guidance only. No responsibility is taken for their accuracy.


This drawing is the property of **Design Workshop Consultant Ltd**. Copyright is reserved by them and the drawing may not be copied or reproduced in whole or in part without their written consent. This drawing is the property of **Design Workshop Consultant Ltd**. Copyright is reserved by them and the drawing may not be copied, reproduced, retained or disclosed to any unauthorized person, either wholly or in part without the consent in writing of **Design Workshop Consultant Ltd**.

Site Address:

17 Glebe Road,  
Hayes  
UB3 2EA

Title:

Block and Location  
Plans

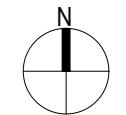

Scale:

1:500, 1:1250

Paper Size:

A2

Rev	Date	Comments
A	09/12	Removing the side extension on first floor and reduction on rear

Drawn By: VG

Job Ref: 25100D

Date: Aug 2025

Drawing No. PL - 01