

Dimensions to be verified on site  
DO NOT SCALE FROM THIS DRAWING.  
Any areas indicated on this drawing are for guidance only. No responsibility is taken for their accuracy.

This drawing is the property of **Design Workshop Consultant Ltd**. Copyright is reserved by them and the drawing is issued on the condition that it is not copied, reproduced, retained or disclosed to any unauthorized person, either wholly or in part without the consent in writing of **Design Workshop Consultant Ltd**.

Site Address:

17 Glebe Road,  
Hayes  
UB3 2EA

Title:

Proposed Elevations

Scale: 1:100

Paper Size: A2

Rev	Date	Comments

Drawn By: VG


Job Ref: 25100D

Date: Oct 2025

Drawing No. PL - 05




Front Elevation

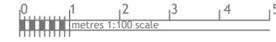

Side Elevation



Rear Elevation

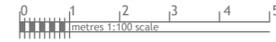

Side Elevation



Dimensions to be verified on site  
DO NOT SCALE FROM THIS DRAWING.  
Any areas indicated on this drawing are for guidance only. No responsibility is taken for their accuracy.

This drawing is the property of **Design Workshop Consultant Ltd**. Copyright is reserved by them and the drawing is issued on the condition that it is not copied, reproduced, retained or disclosed to any unauthorized person, either wholly or in part without the consent in writing of **Design Workshop Consultant Ltd**.

Site Address:

17 Glebe Road,  
Hayes  
UB3 2EA

Title:

Existing Elevations

Scale: 1:100

Paper Size: A2


Rev	Date	Comments

Drawn By: VG


Job Ref: 25100D

Date: Oct 2025


Drawing No. PL - 04

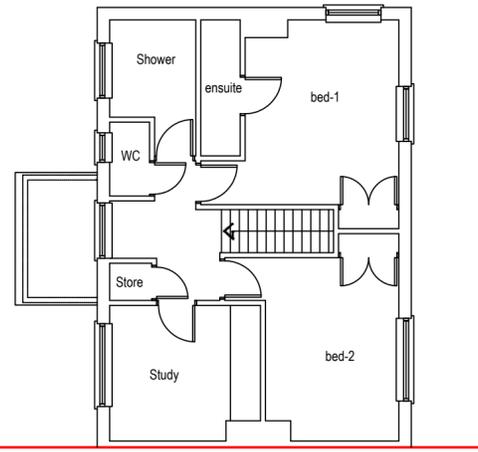

Existing First Floor Plan

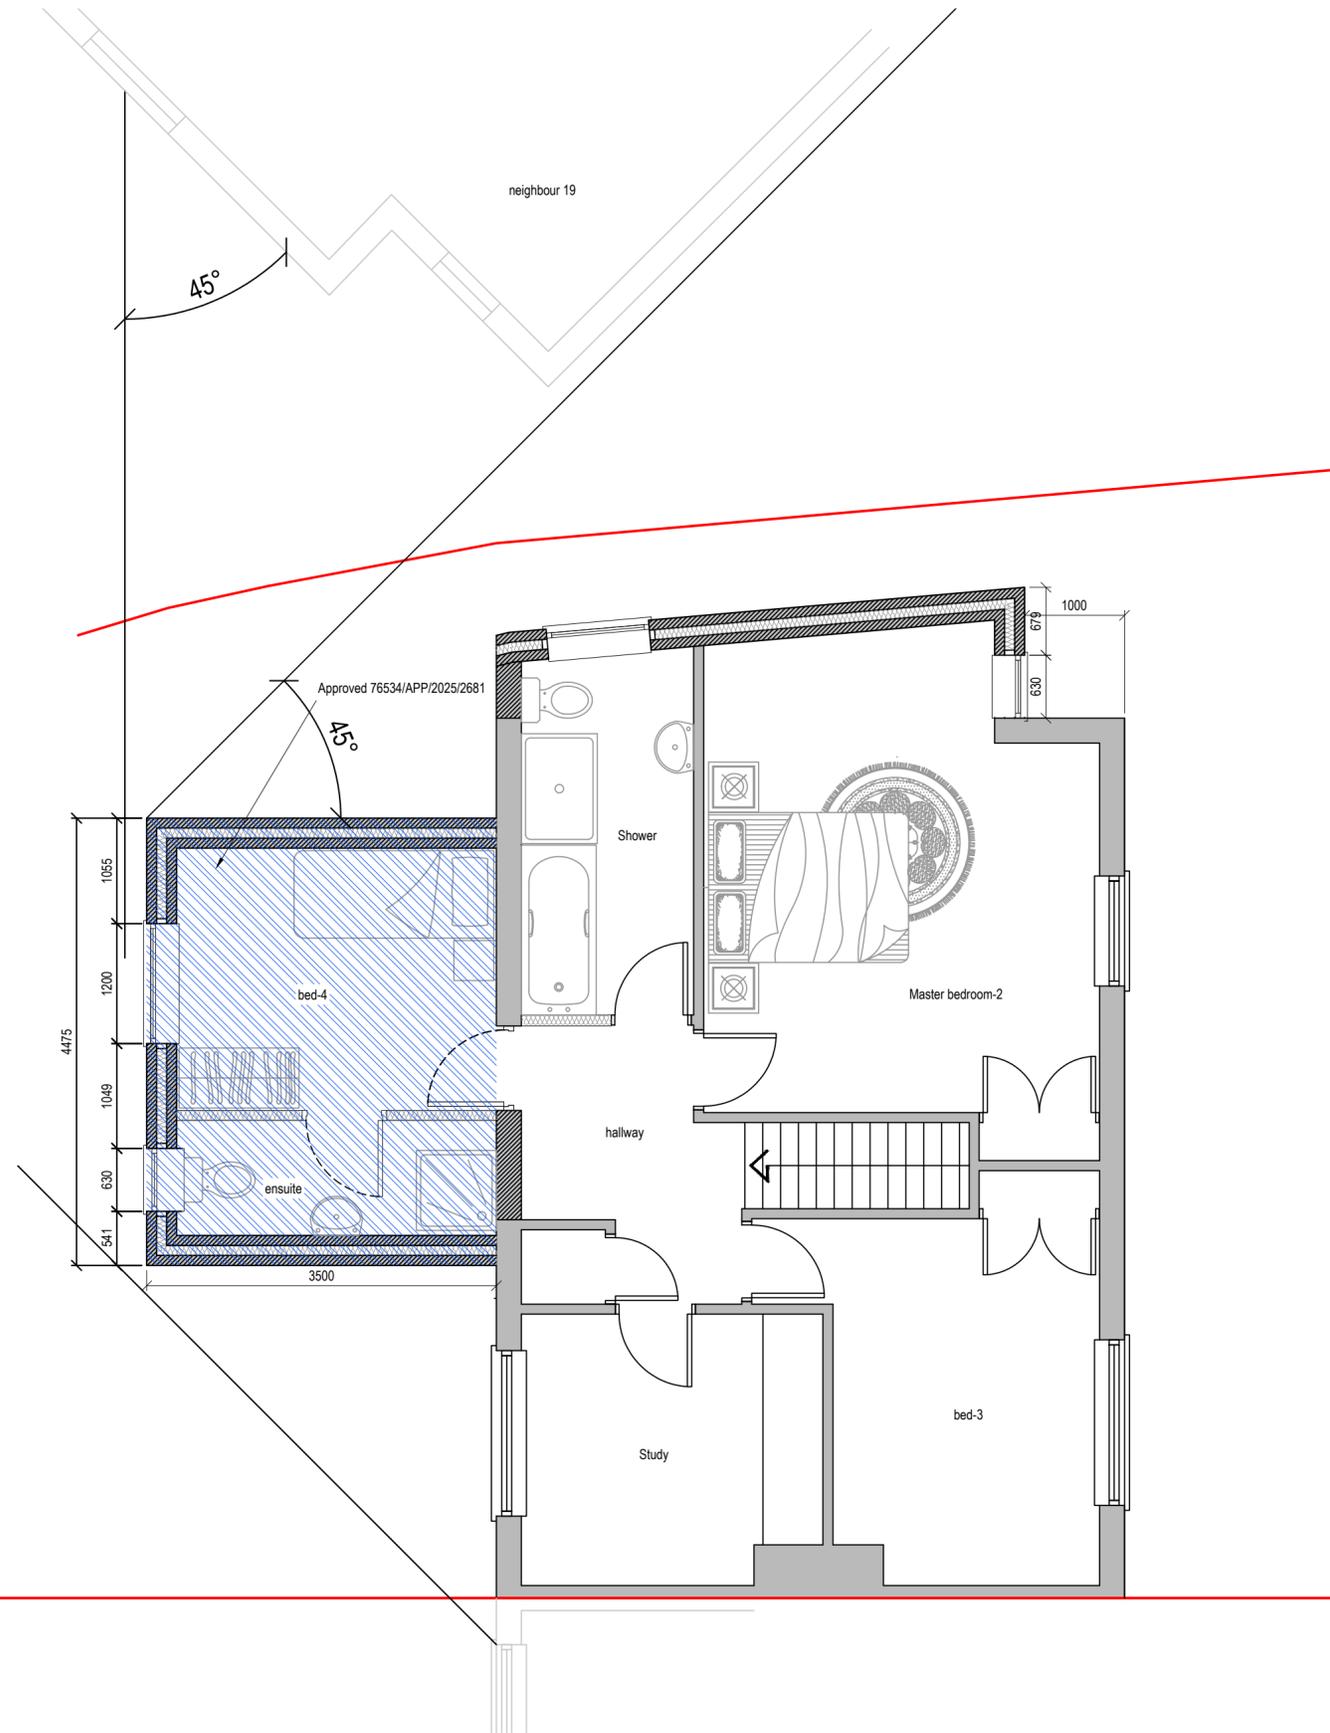

Proposed First Floor Plan

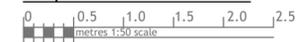

Dimensions to be verified on site  
DO NOT SCALE FROM THIS DRAWING.  
Any areas indicated on this drawing are for guidance only. No responsibility is taken for their accuracy.

This drawing is the property of Design Workshop Consultant Ltd. Copyright is reserved by them and the drawing is issued on the condition that it is not copied, reproduced, retained or disclosed to any unauthorized person, either wholly or in part without the consent in writing of Design Workshop Consultant Ltd.

Site Address:

17 Glebe Road,  
Hayes  
UB3 2EA

Title:

Existing & Proposed First Floor Plans

Scale: 1:50, 1:100

Paper Size: A2


Rev	Date	Comments

Drawn By: VG


Job Ref: 25100D

Date: Oct 2025


Drawing No. PL - 03

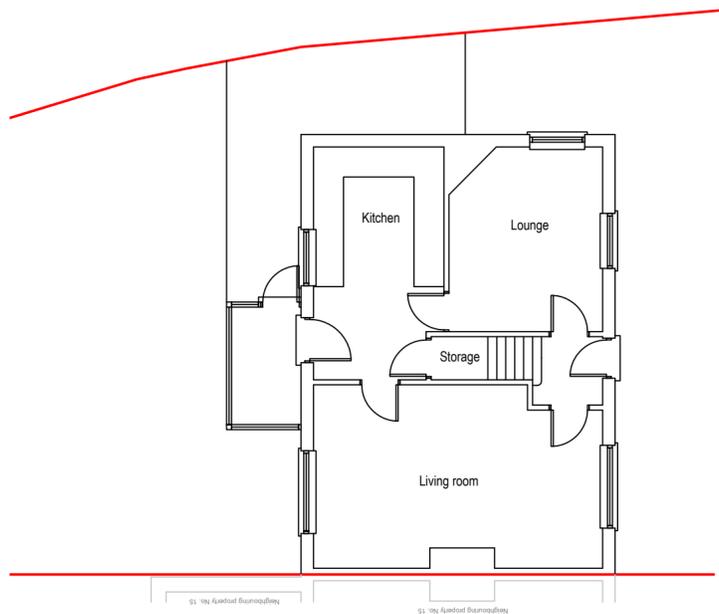

Existing Ground Floor Plan

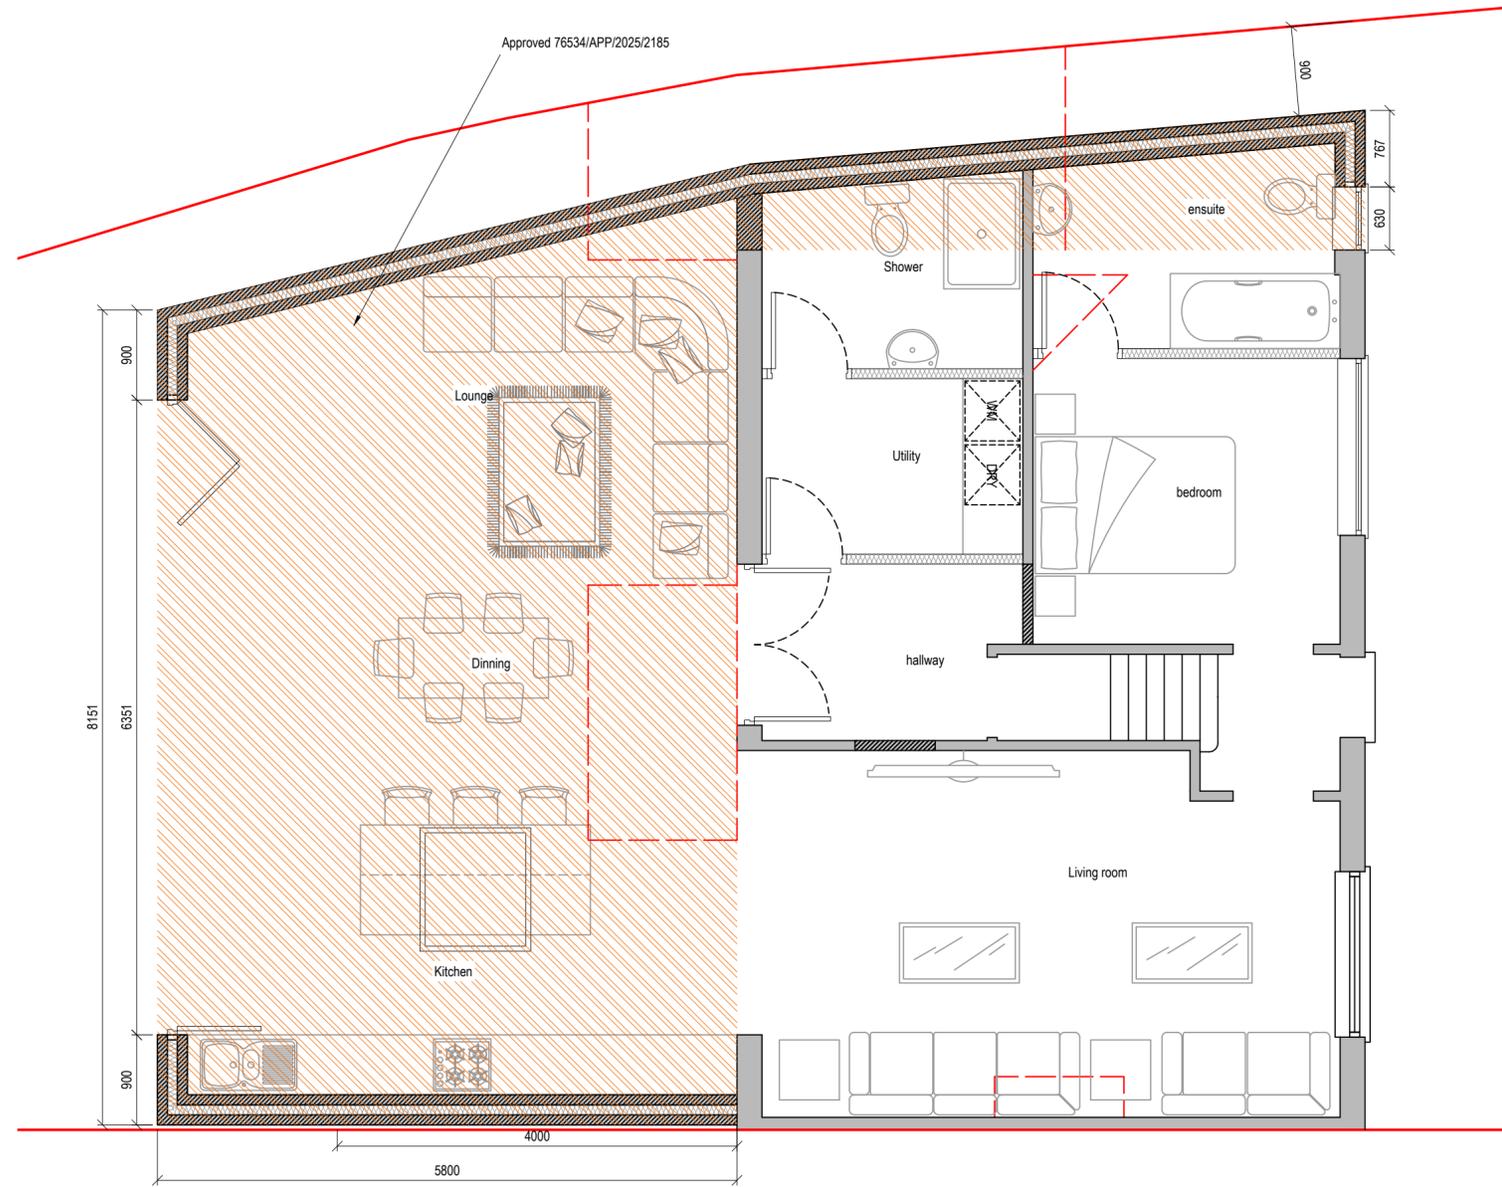

Proposed Ground Floor Plan

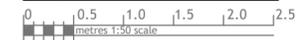

Dimensions to be verified on site  
DO NOT SCALE FROM THIS DRAWING.  
Any areas indicated on this drawing are for guidance only. No responsibility is taken for their accuracy.

This drawing is the property of Design Workshop Consultant Ltd. Copyright is reserved by them and the drawing is issued on the condition that it is not copied, reproduced, retained or disclosed to any unauthorized person, either wholly or in part without the consent in writing of Design Workshop Consultant Ltd.

Site Address:

17 Glebe Road,  
Hayes  
UB3 2EA

Title:

Existing & Proposed Ground Floor Plans

Scale: 1:50, 1:100

Paper Size: A2

Rev	Date	Comments

Drawn By: VG

Job Ref: 25100D

Date: Oct 2025

Drawing No. PL - 02


**Proposed Double Storey Extension7**

**Proposed Double Storey Extension76534/APP/2025/2681**


**Approved Ground Floor 76534/APP/2025/2185**



**Block Plan**

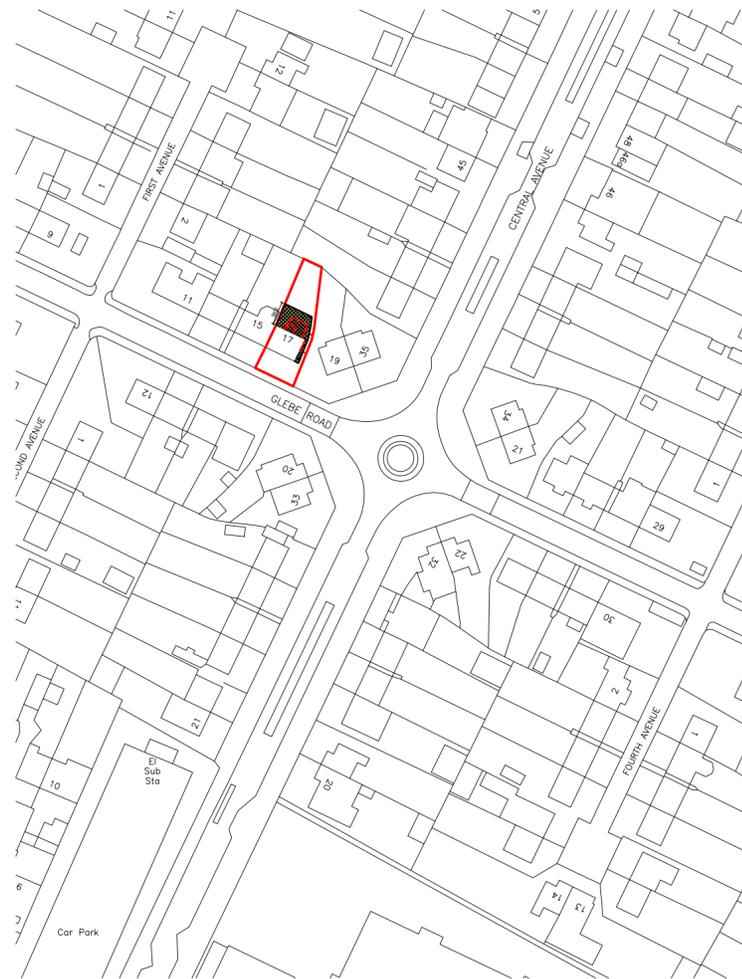

**Site Location**

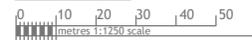

Dimensions to be verified on site  
DO NOT SCALE FROM THIS DRAWING.  
Any areas indicated on this drawing are for guidance only. No responsibility is taken for their accuracy.

This drawing is the property of **Design Workshop Consultant Ltd**. Copyright is reserved by them and the drawing is issued on the condition that it is not copied, reproduced, retained or disclosed to any unauthorized person, either wholly or in part without the consent in writing of **Design Workshop Consultant Ltd**.

Site Address:

17 Glebe Road,  
Hayes  
UB3 2EA

Title:

Block and Location  
Plans



Scale: 1:500, 1:1250

Paper Size: A2

Rev	Date	Comments
A	09/12	Removing the side extension on first floor and reduction on rear

Drawn By: VG  
Job Ref: 25100D  
Date: Aug 2025  
Drawing No. PL - 01