



**Shaded Area Approved Under
Ref:76582/APP/2021/2714**

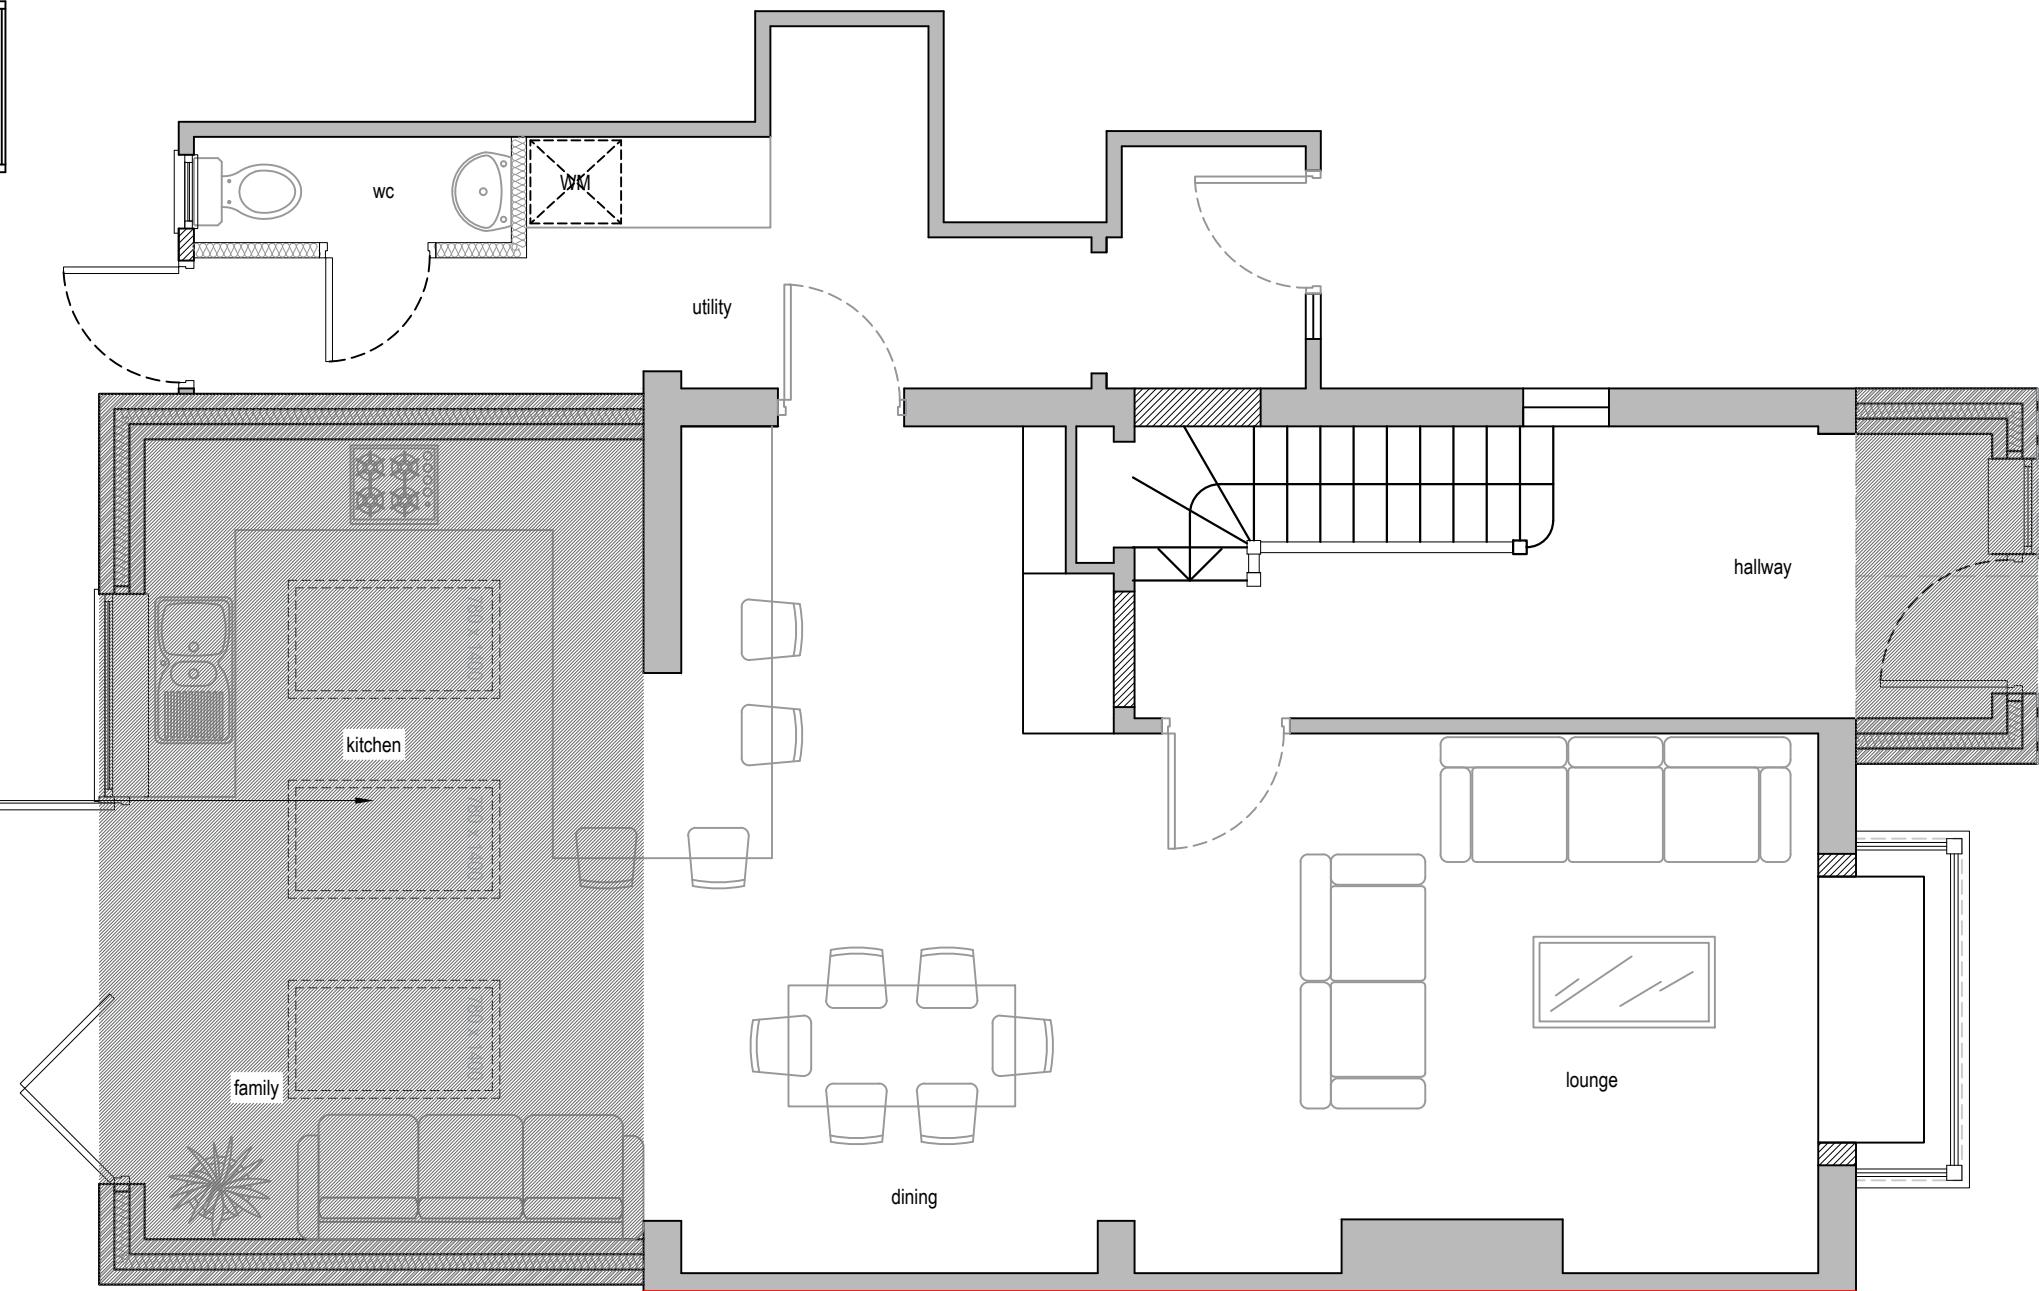

Rev Date Comments

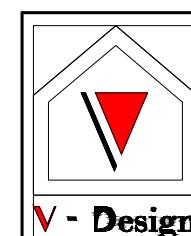

Dimensions to be verified on site.
DO NOT SCALE FROM THIS DRAWING.
Any areas indicated on this drawing are for guidance only.
No responsibility is taken for their accuracy.

This drawing is the property of **V-DESIGN CAD Services Ltd**. Copyright is reserved by them and the drawing is issued on the condition that it is not copied, reproduced, retained or disclosed to any unauthorized person, either wholly or in part without the consent in writing of **V-DESIGN CAD Services Ltd**.


Email: vishal.p@vdesigncad.co.uk Mobile: 07971083395

Site Address:
23, Down Barns Road,
Ruislip,
HA4 0NQ

Title:
Existing & Proposed Ground Floor Plans

Drawn By: JM
Job Ref: 21060
Date: Oct 2023
Drawing No. PL - 01

Scale: 1:50, 1:100 Paper Size: A3

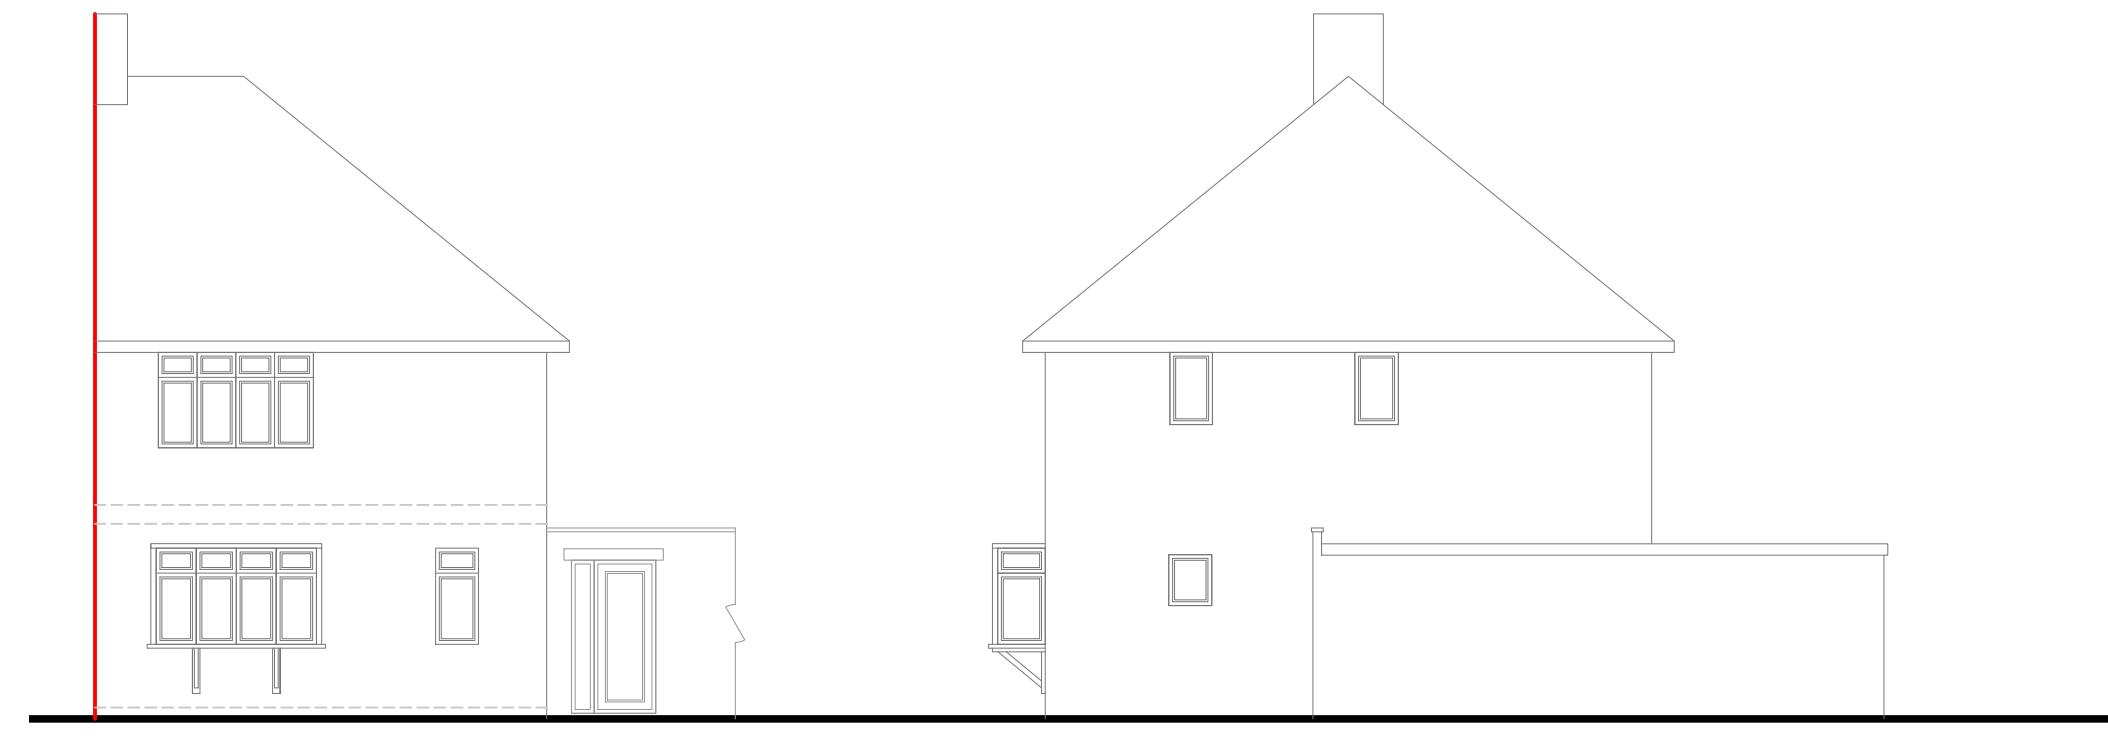


Front Elevation

0 1 2 3 4 5
metres 1:100 scale



Side Elevation

0 1 2 3 4 5
metres 1:100 scale

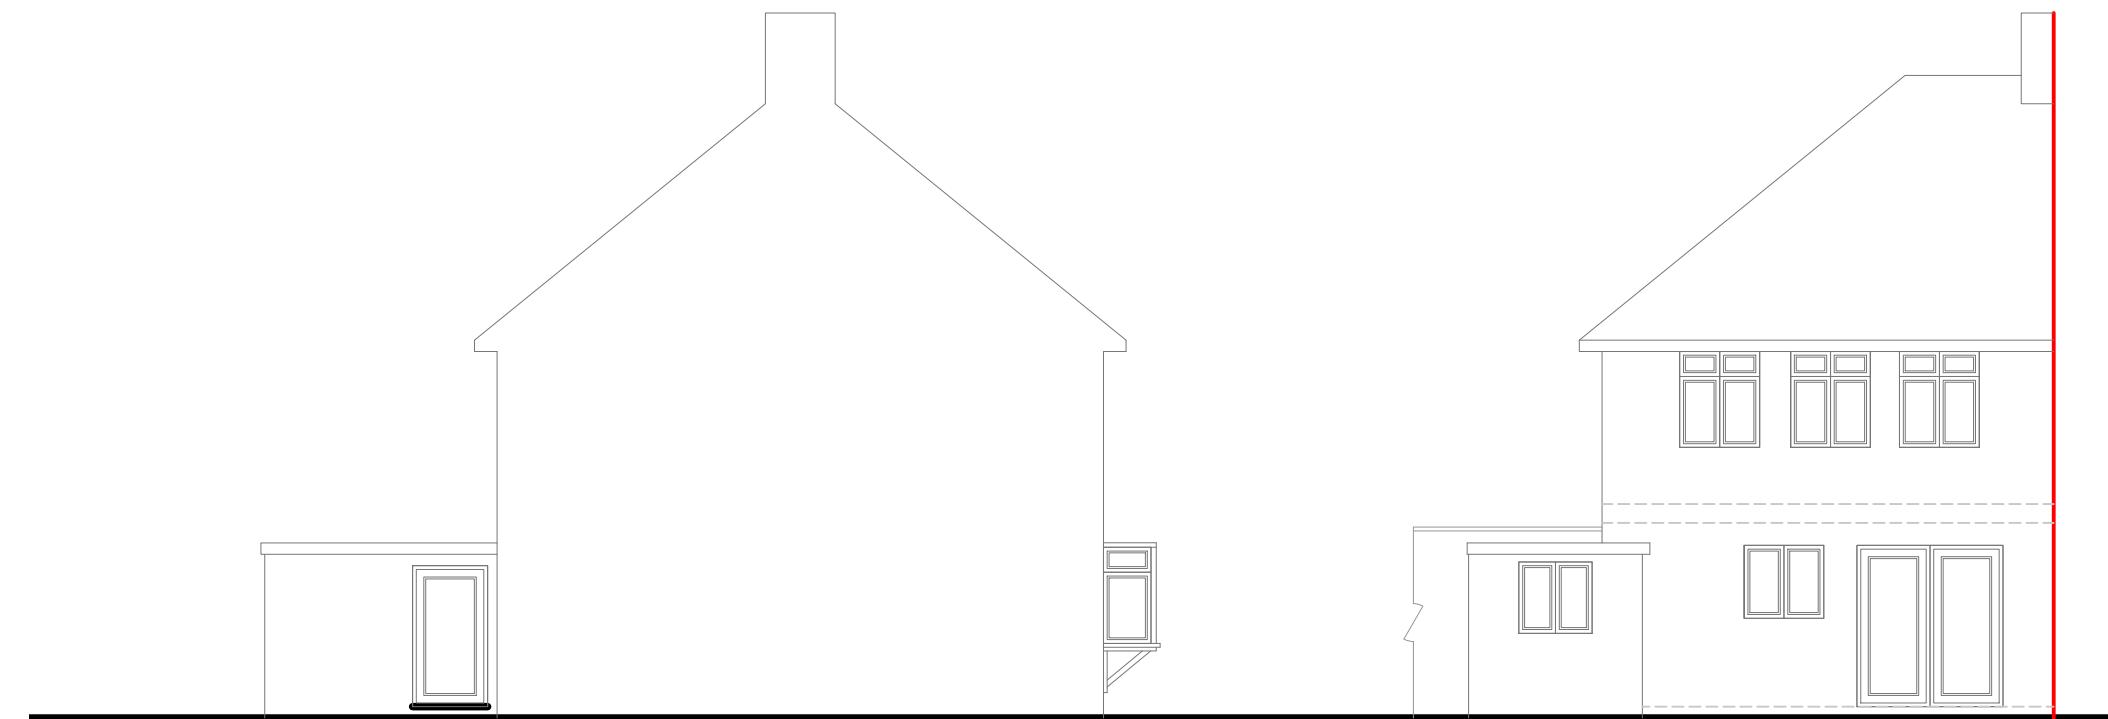

Side Elevation

0 1 2 3 4 5
metres 1:100 scale



Rear Elevation

0 1 2 3 4 5
metres 1:100 scale


Rev Date Comments



Dimensions to be verified on site.
DO NOT SCALE FROM THIS DRAWING.
Any areas indicated on this drawing are for guidance only.
No responsibility is taken for their accuracy.

This drawing is the property of **V-DESIGN CAD Services Ltd**. Copyright is reserved by them and the drawing is issued on the condition that it is not copied, reproduced, retained or disclosed to any unauthorized person, either wholly or in part without the consent in writing of **V-DESIGN CAD Services Ltd**.
Email: vishal.p@vdesigncad.co.uk Mobile: 07971083395

Site Address:	Title:			Drawn By:	JM
23, Down Barns Road, Ruislip, HA4 0NQ	Existing Elevations			Job Ref:	21060
					Date: Oct 2023
Scale:	1:100	Paper Size:	A3	Drawing No.	PL - 02

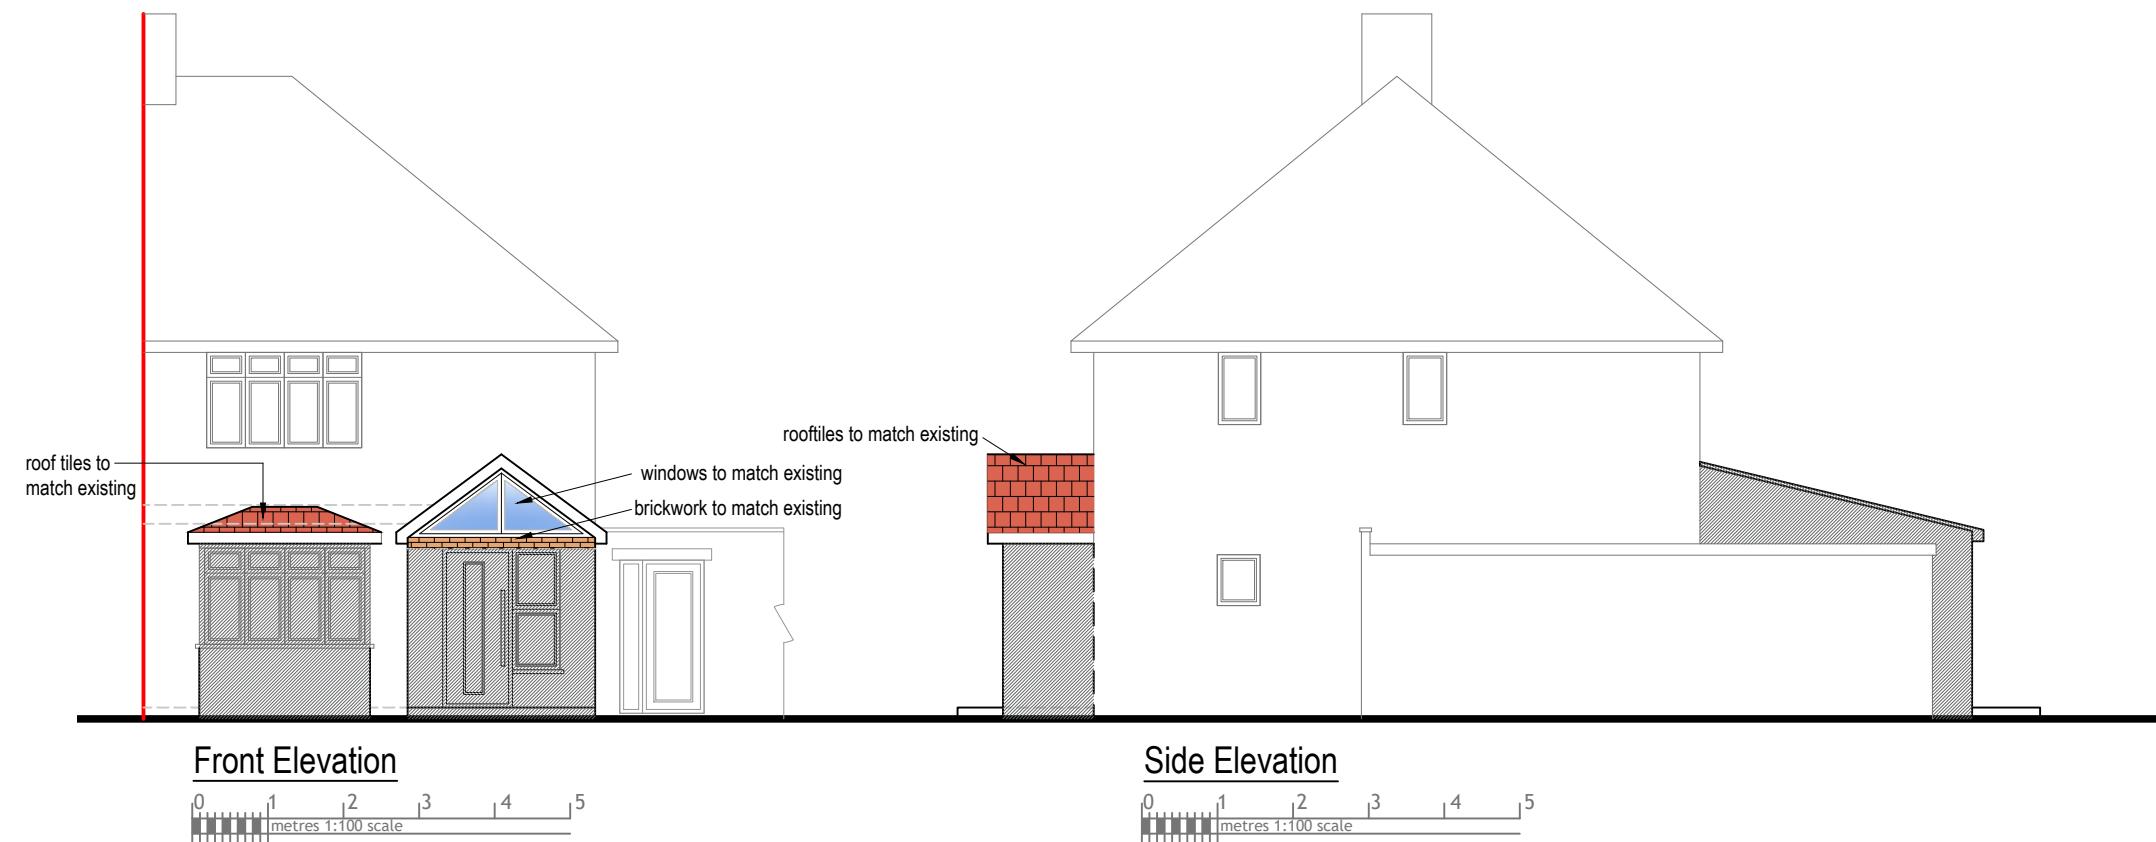

Shaded Area Approved Under
Ref:76582/APP/2021/2714



Rev Date Comments




Dimensions to be verified on site.
DO NOT SCALE FROM THIS DRAWING.
Any areas indicated on this drawing are for guidance only.
No responsibility is taken for their accuracy.

This drawing is the property of **V-DESIGN CAD Services Ltd**. Copyright is reserved by them and the drawing is issued on the condition that it is not copied, reproduced, retained or disclosed to any unauthorized person, either wholly or in part without the consent in writing of **V-DESIGN CAD Services Ltd**.
Email: vishal.p@vdesigncad.co.uk Mobile: 07971083395


Site Address:	Title:		
23, Down Barns Road, Ruislip, HA4 0NQ	Proposed Elevations		
Scale:	1:100	Paper Size:	A3

Drawn By: JM
Job Ref: 21060
Date: Oct 2023
Drawing No. PL - 03

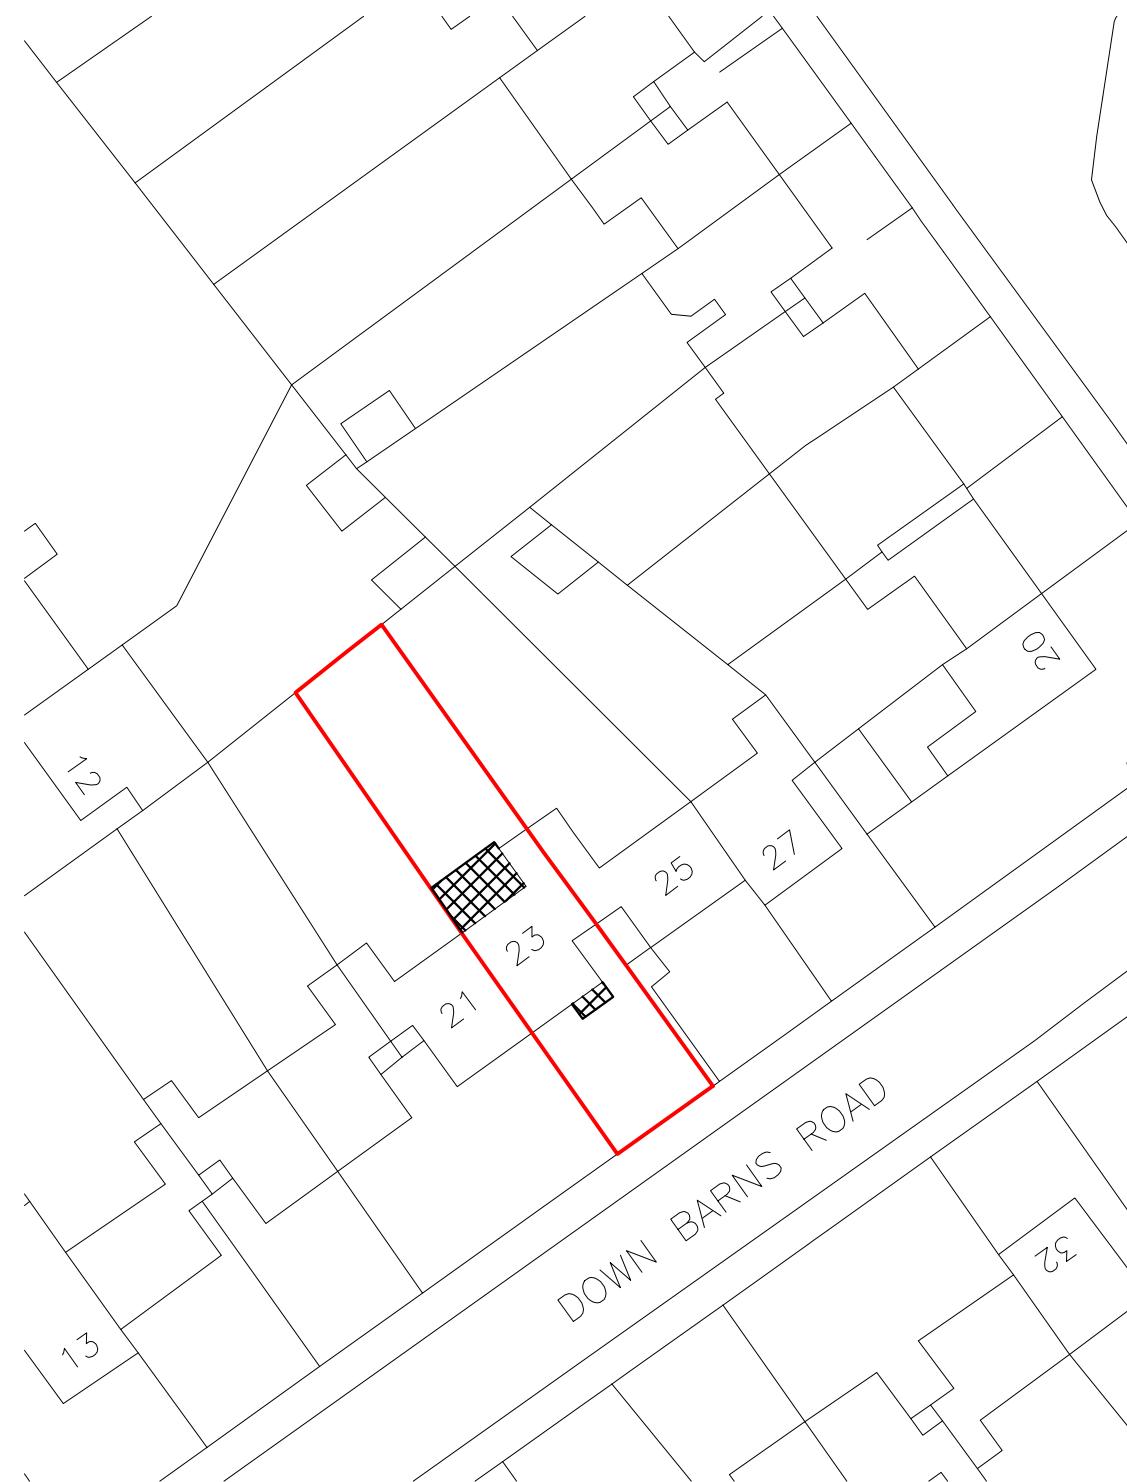

Block Plan

0 5 10 15 20 25
metres 1:500 scale

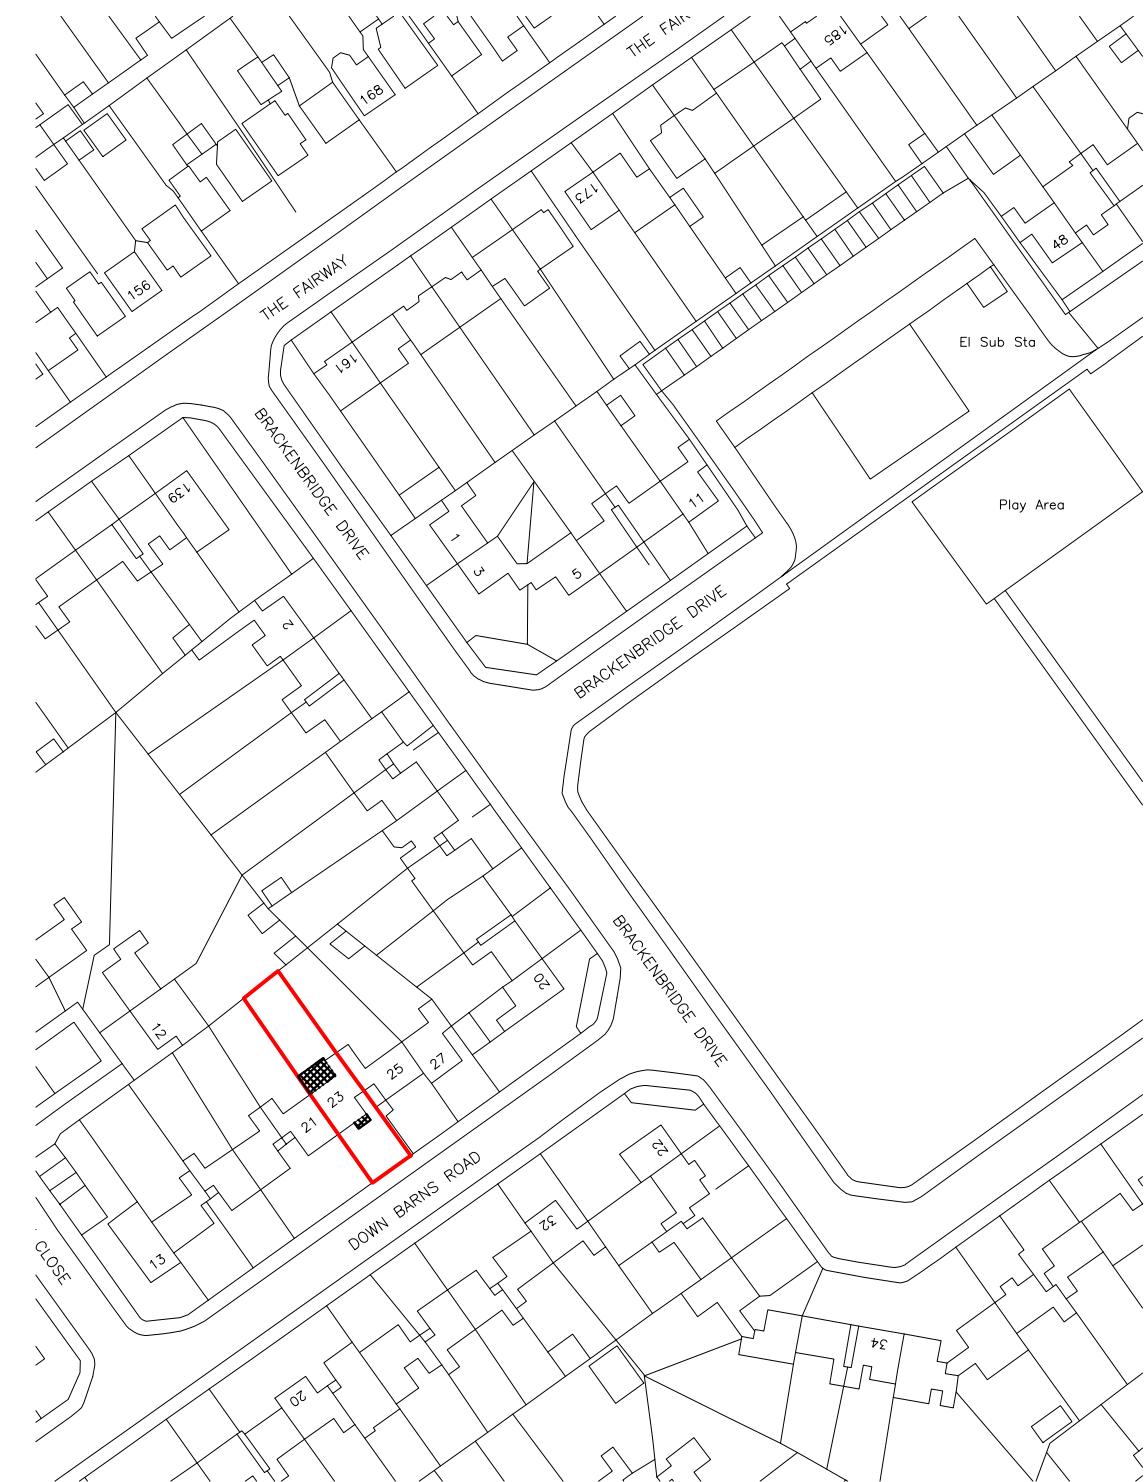

Site Location

0 10 20 30 40 50
metres 1:1250 scale



Dimensions to be verified on site
DO NOT SCALE FROM THIS DRAWING.
Any areas indicated on this drawing are for guidance only.
No responsibility is taken for their accuracy.

This drawing is the property of **V-DESIGN CAD Services Ltd**. Copyright is reserved by them and the drawing is issued on the condition that it is not copied, reproduced, retained or disclosed to any unauthorized person, either wholly or in part without the consent in writing of **V-DESIGN CAD Services Ltd**.
Email: vishal.p@vdesigncad.co.uk Mobile: 07971083395

Rev Date Comments

Site Address:
23, Down Barns Road,
Ruislip,
HA4 0NQ

Title:
Block and Location Plans



Scale: 1:500, 1:1250 Paper Size: A3

Drawn By: JM
Job Ref: 21060
Date: Oct 2023
Drawing No. PL - 04