




All dimensions and levels to be checked on site by contractor prior to preparation of shop drawings and commencement of work on site. Do not scale from this drawing or reproduce without consent.
This drawing and the design is the copyright and property of Aspect Property Consultants & Surveyors Ltd and may not be used in part or in whole without prior written consent.
This drawing is to be read in conjunction with all relevant consultants and/or specialist's drawings/documents and any discrepancies or variations are to be notified to Aspect Property Consultants & Surveyors Ltd before the affected work commences.

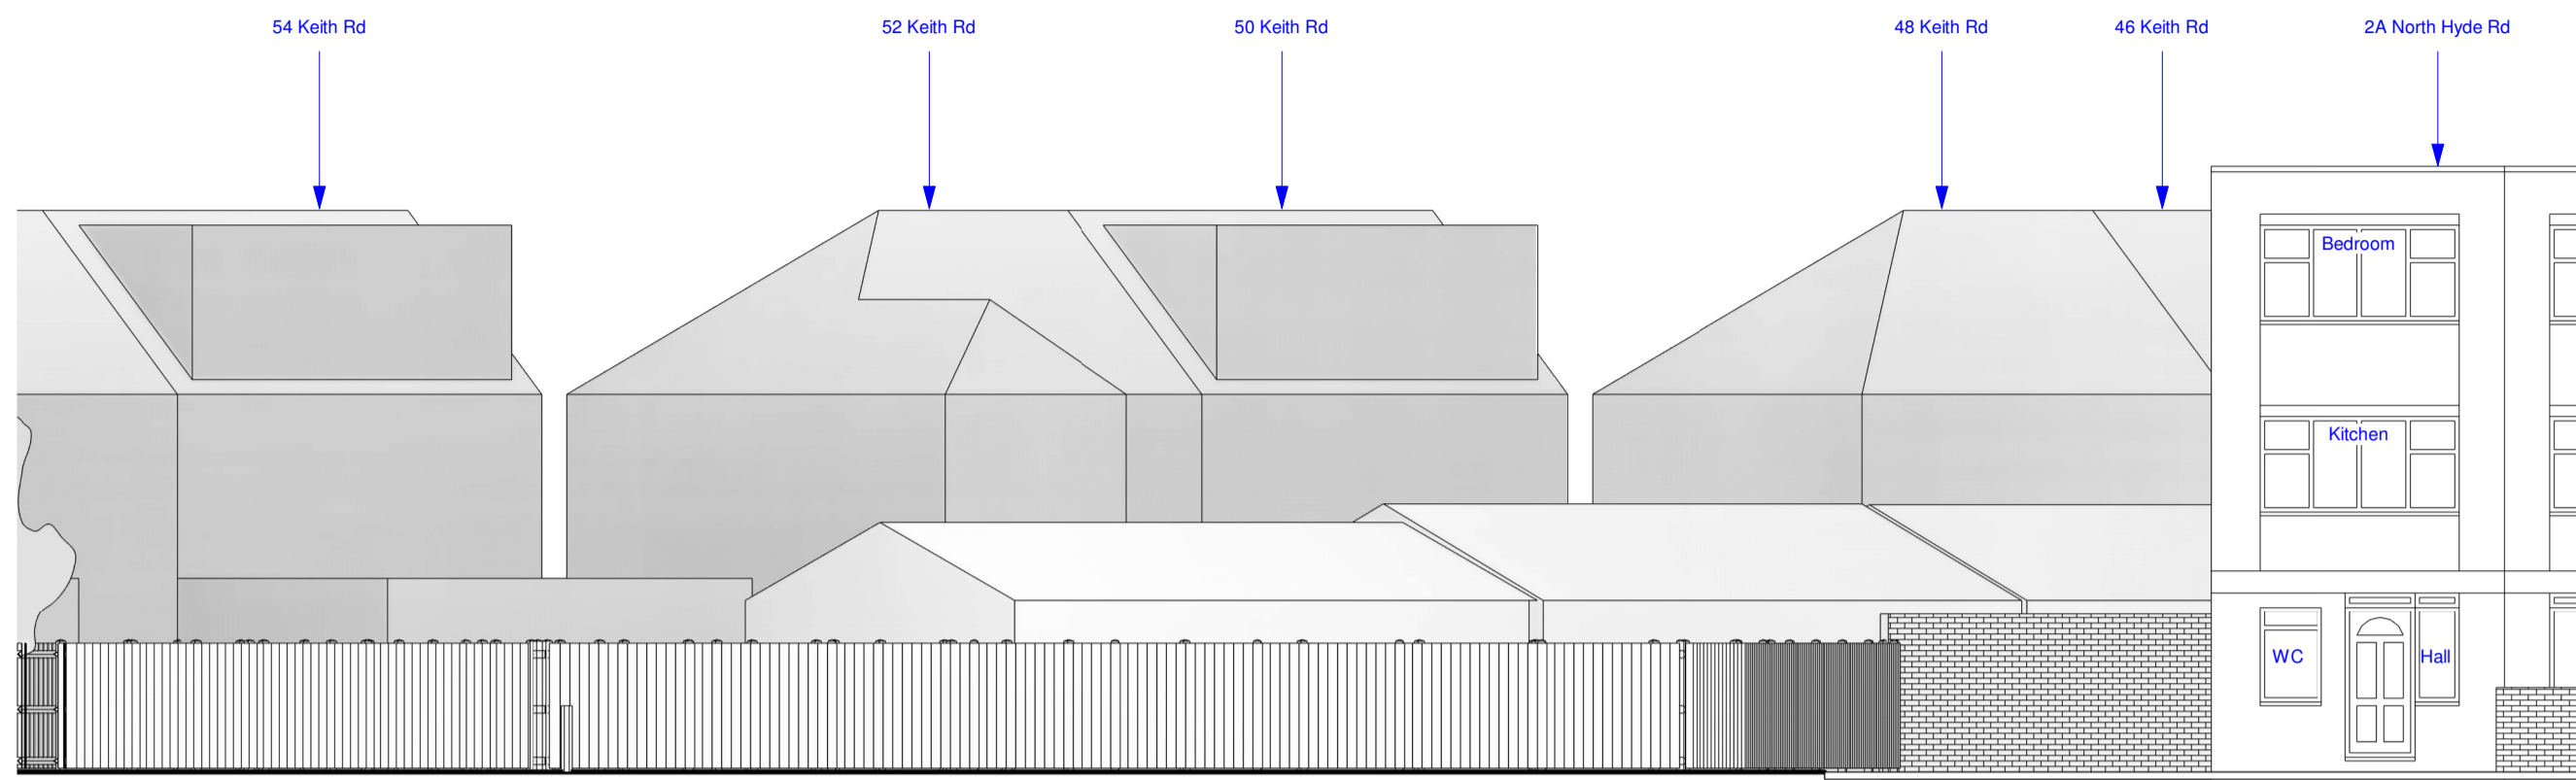


1 SW Elevation
1 : 100

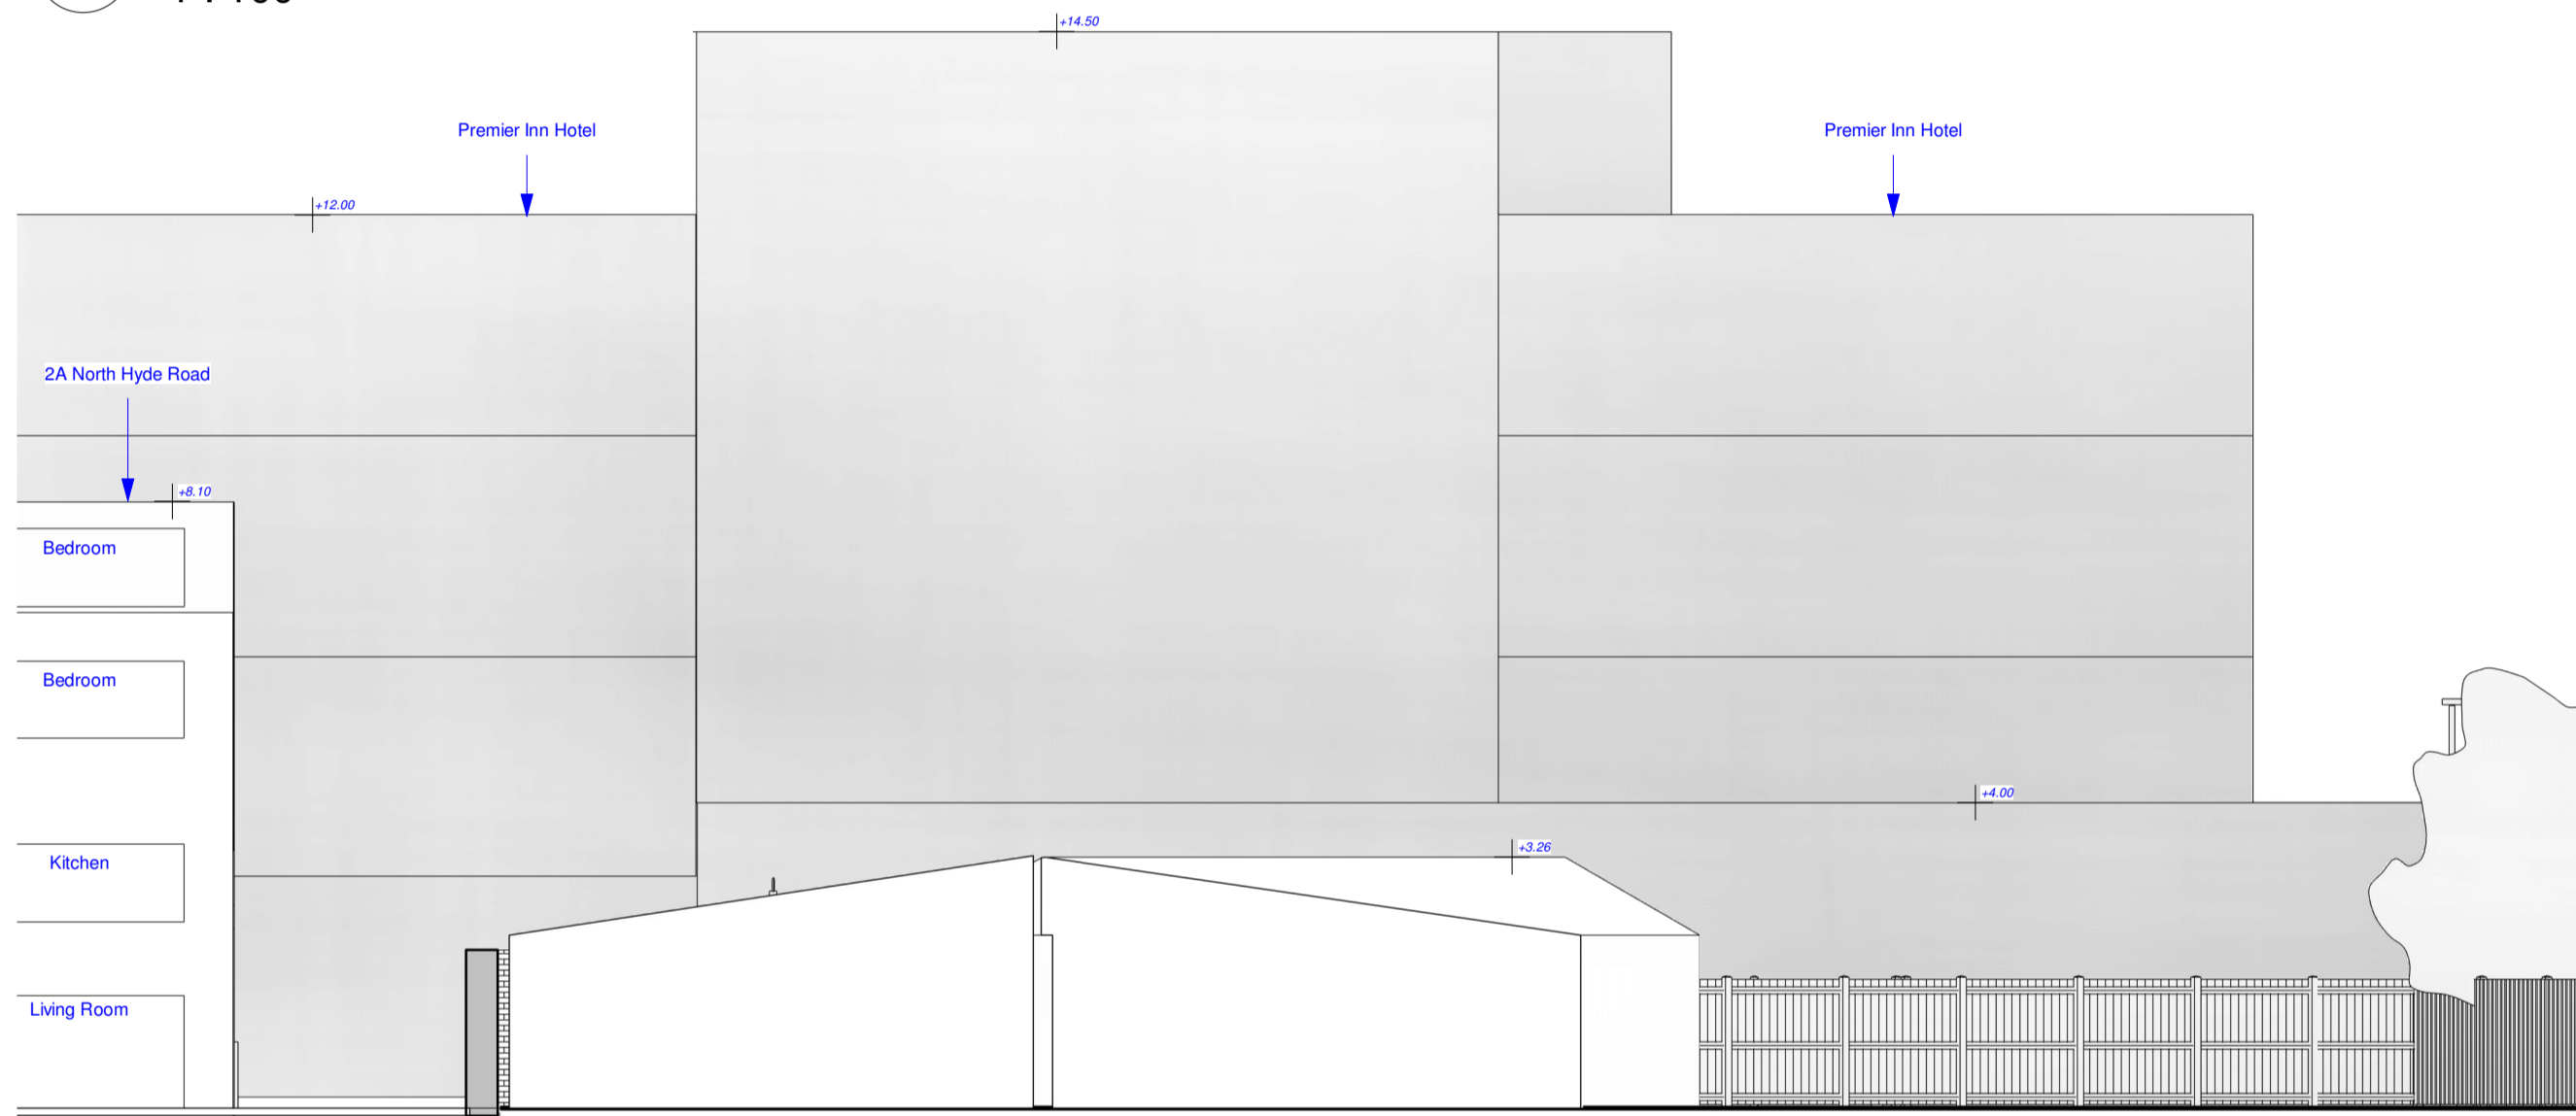


3 NE Elevation
1 : 100

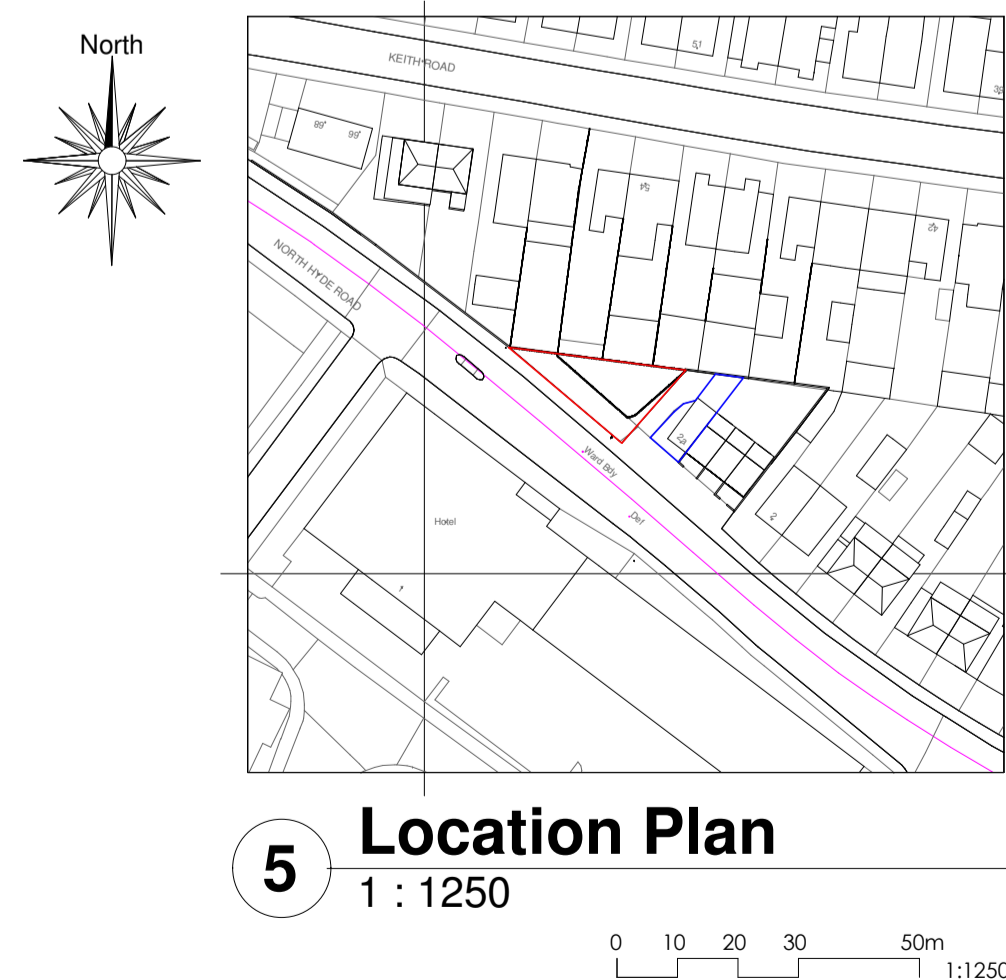


5 Location Plan

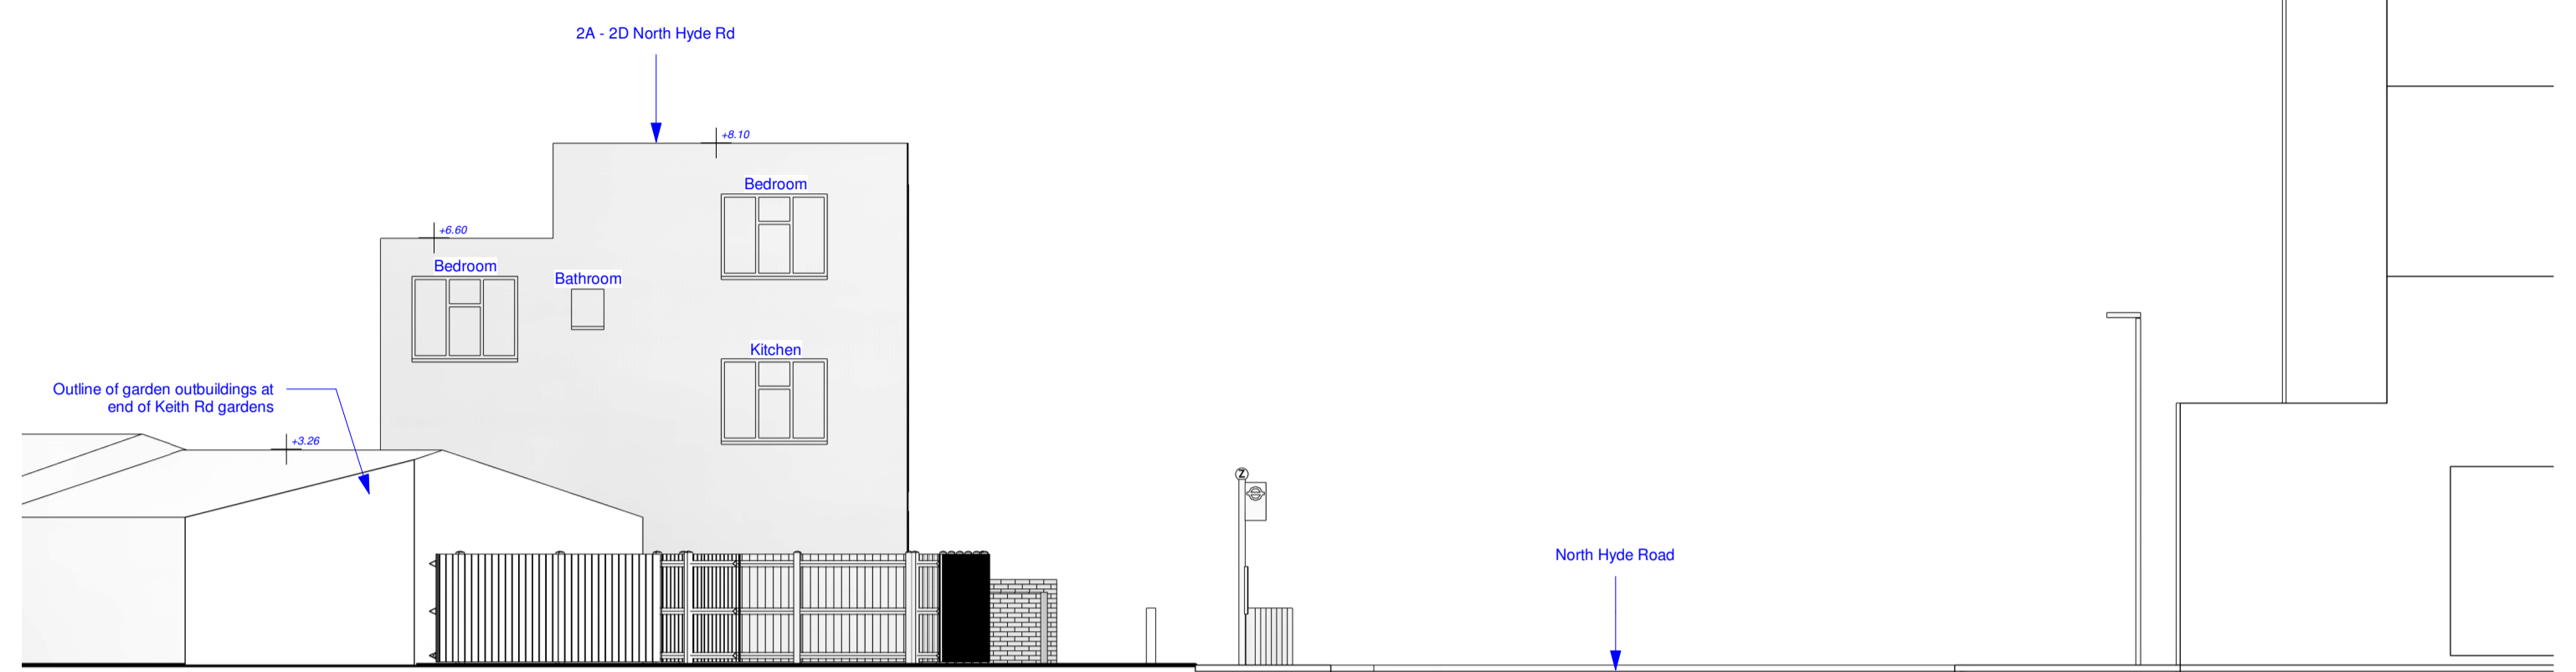


2 NW Elevation
1 : 100

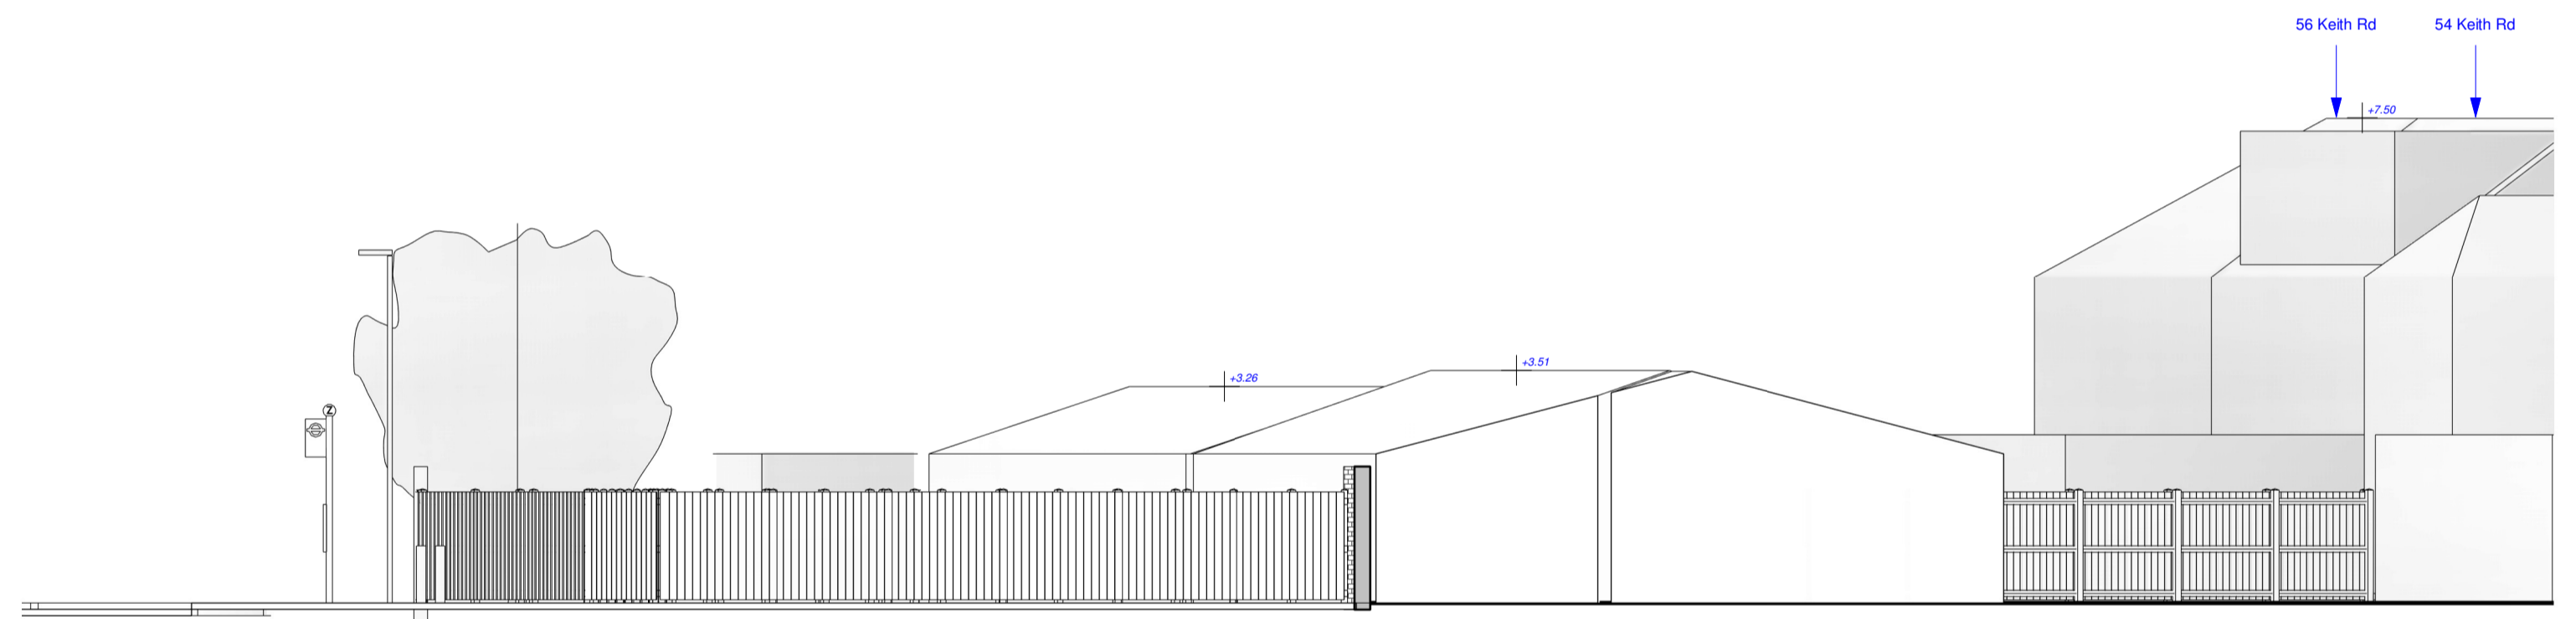


4 SW Elevation
1 : 100

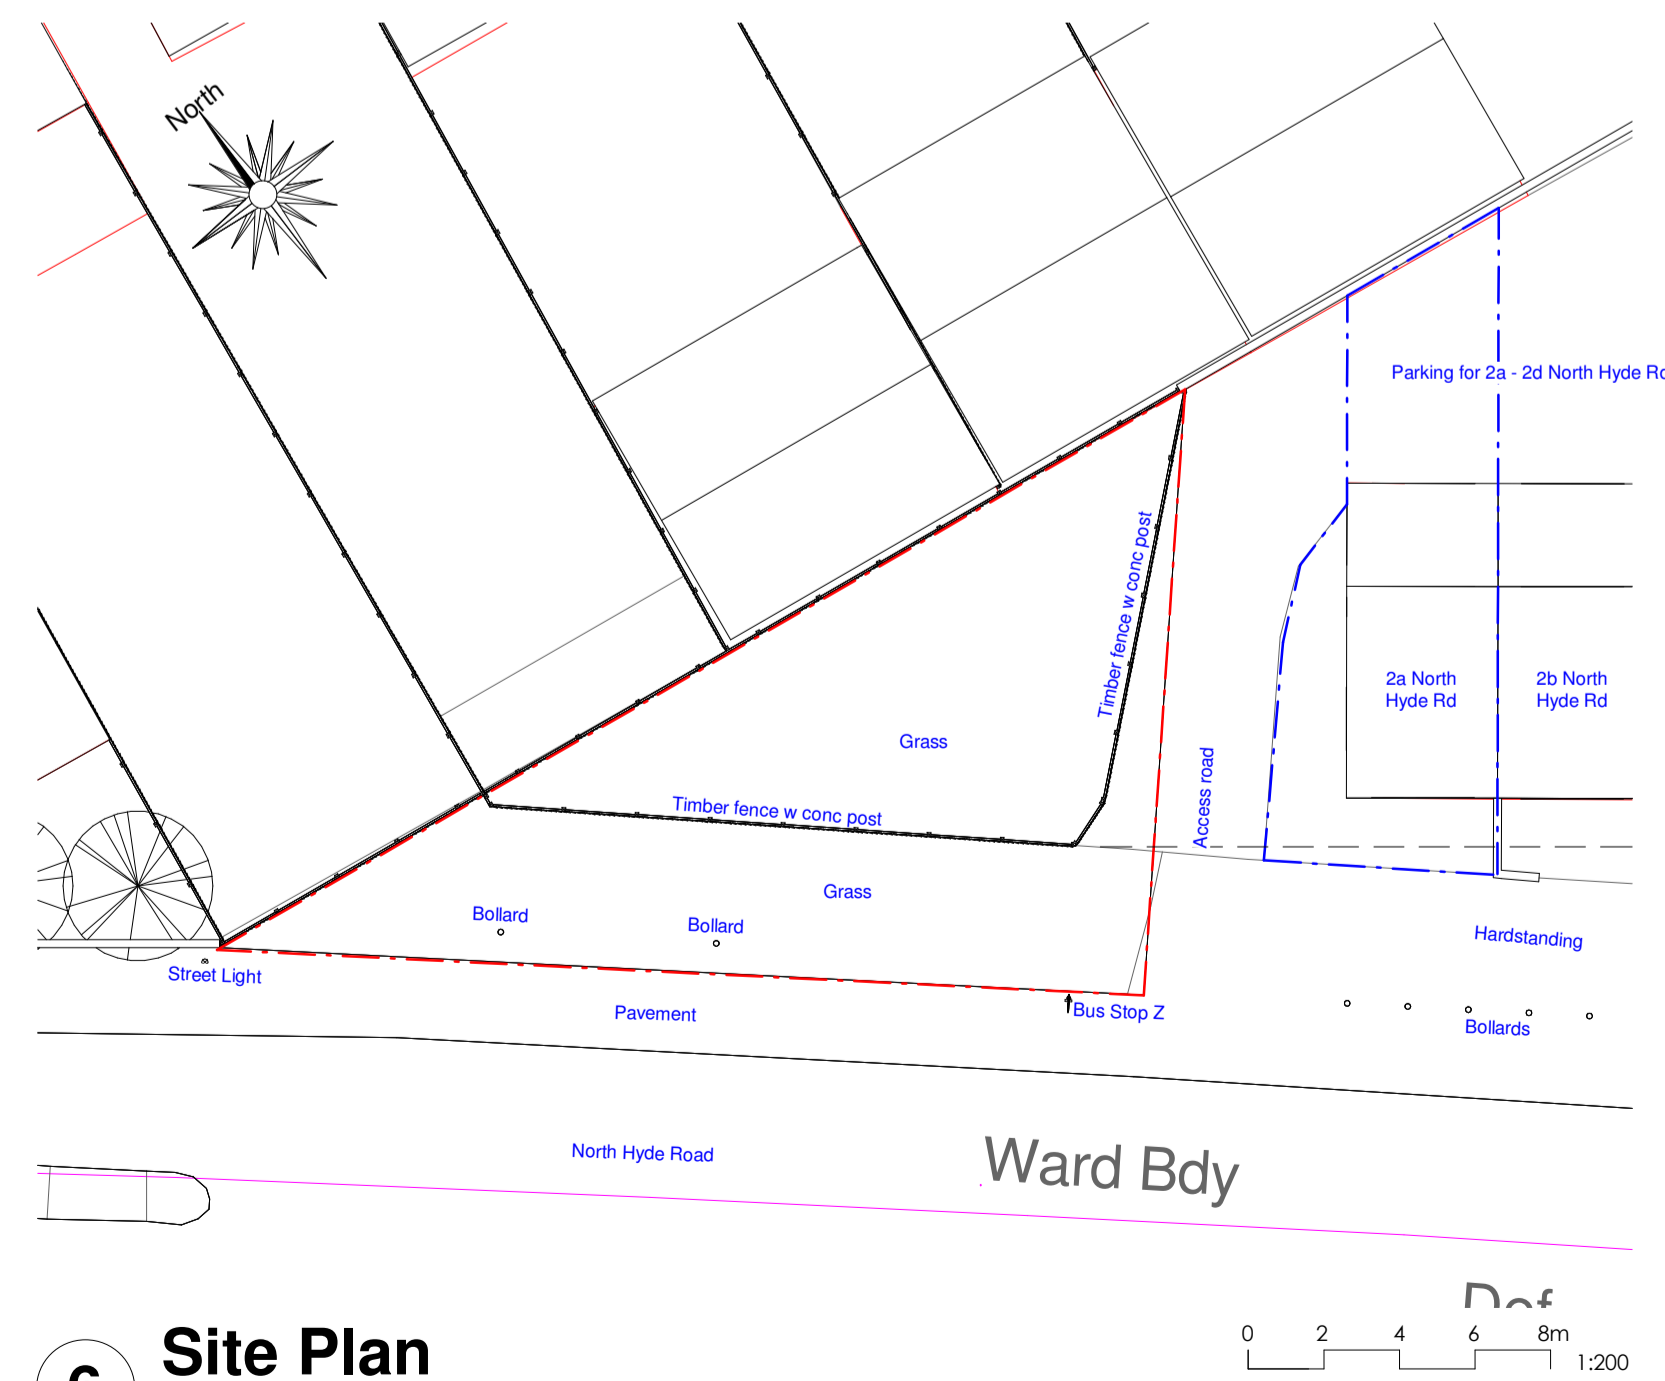

6 Site Plan

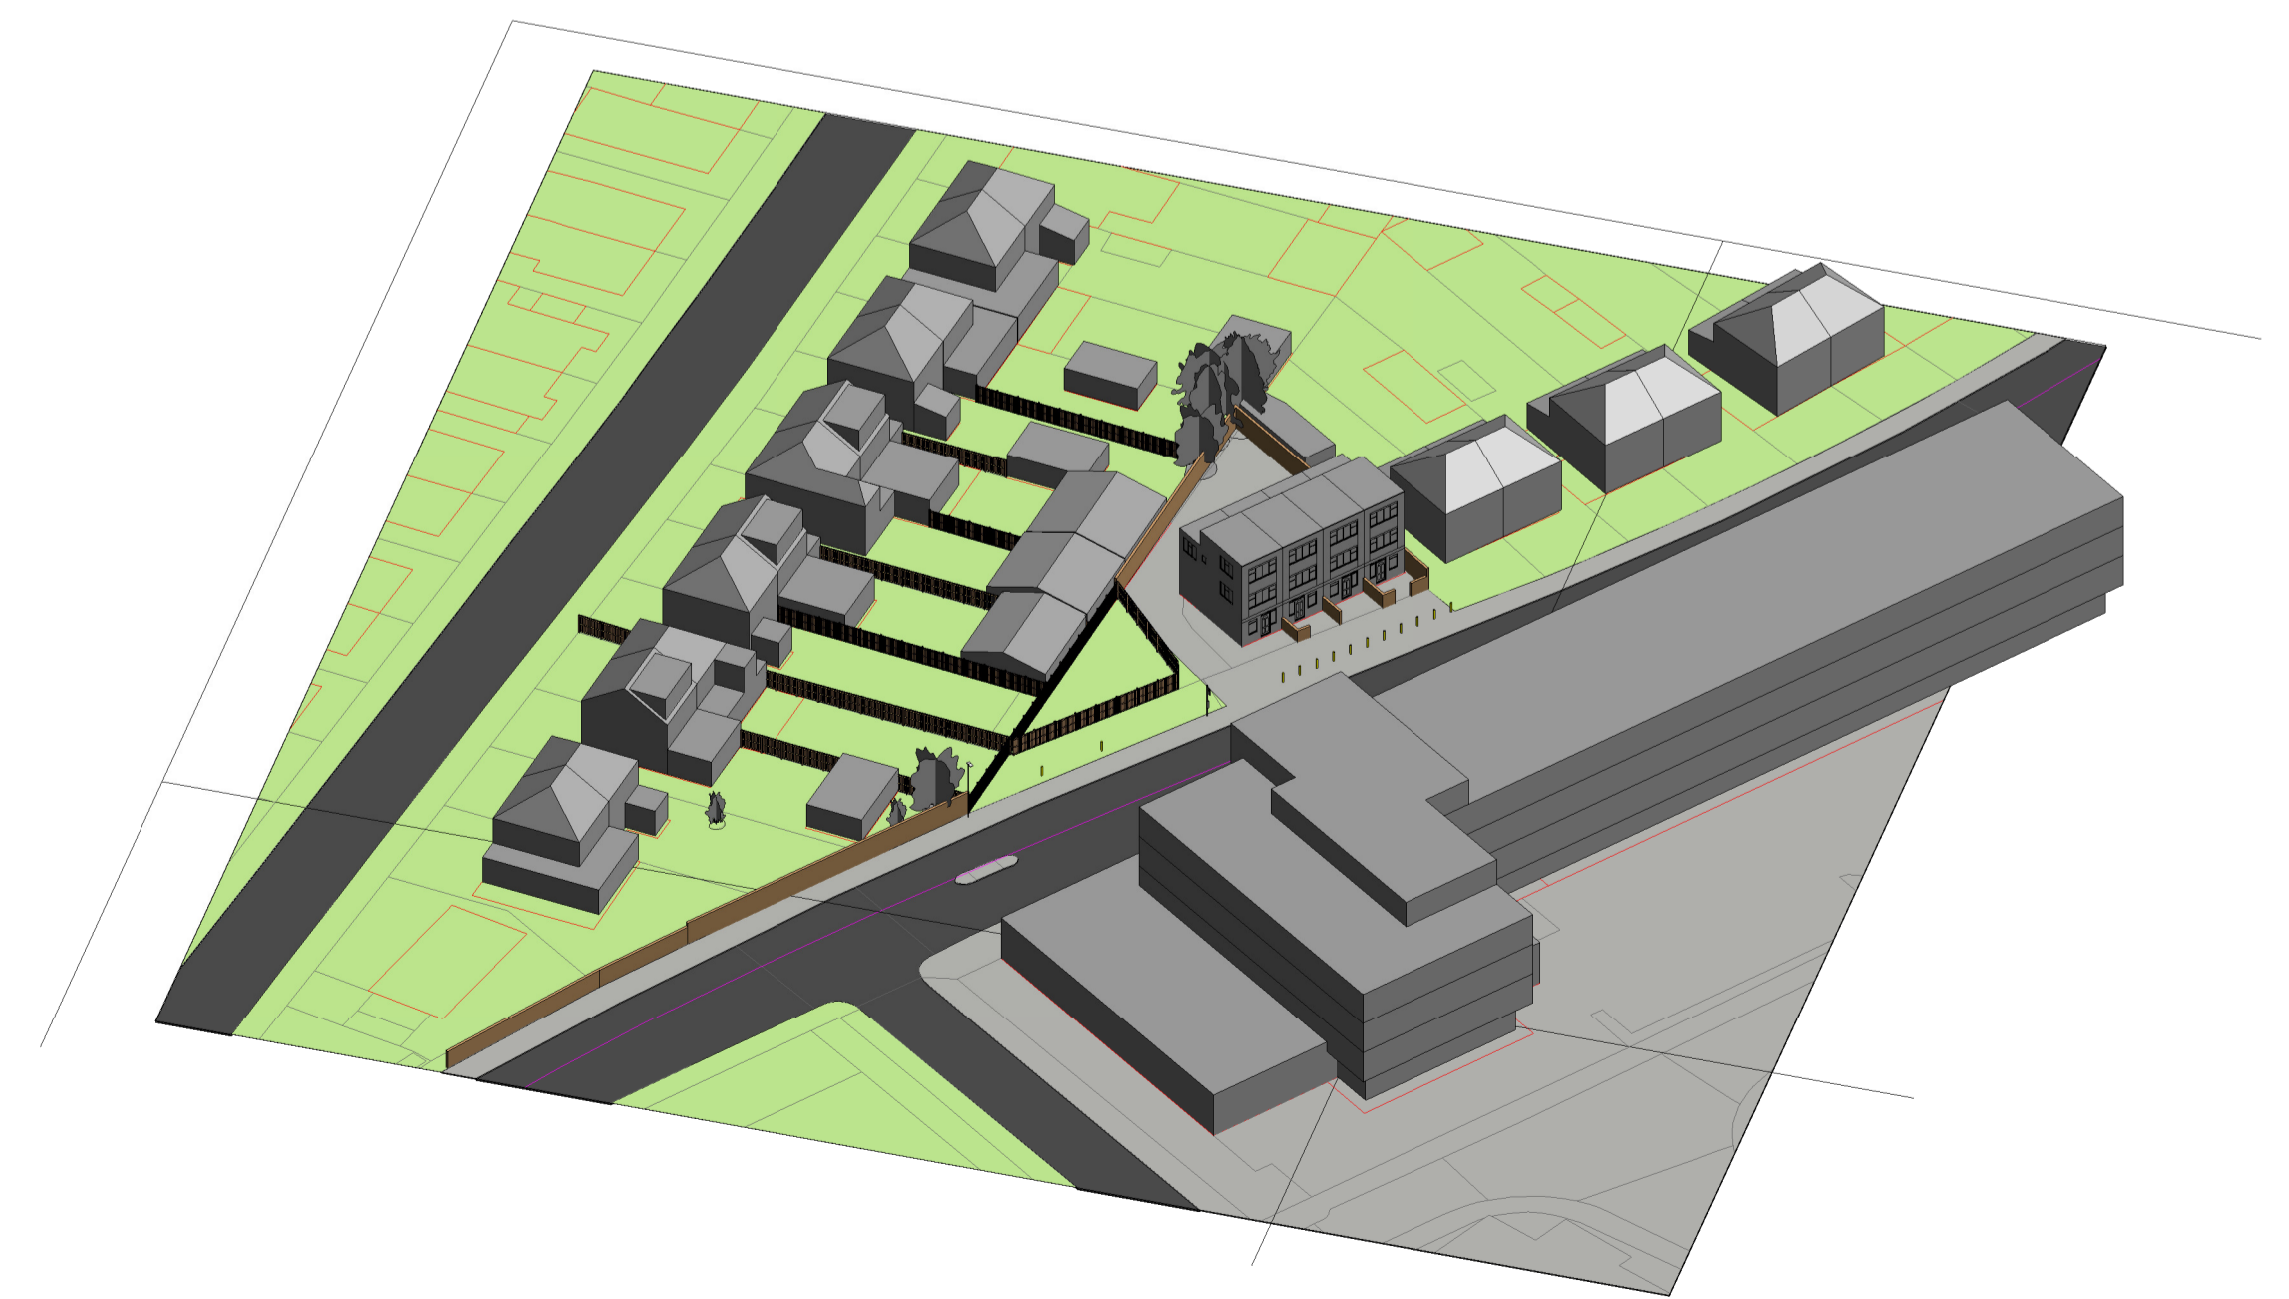

 ASPECT CONSULTANTS	New build dwelling		Mr. Oth Hassan	23/08/2022	635-2644+AS	REV:	DW
	ADDRESS: Land adjacent to 2a North Hyde Road, Hayes, UB8 4ND		DRAWING TITLE: As indicated		SCALE AT: As indicated		DWG NO 100