


**NORGINE HOUSE TOTAL FLATS**

- no.11 x 1 BEDROOM APARTMENTS
- no.30 x 2 BEDROOM APARTMENTS
- no.8 x 3 BEDROOM APARTMENT

- no.57 PARKING SPACES
- no.6 PARKING SPACES -BLUE BADGE
- no.3 PARKING SPACES -BROWN BADGE
- +no.6 PARKING SPACES -VISITORS

- 63 PARKING SPACES IN TOTAL**
- no.12 PARKING SPACES EV - ACTIVE
- no.51 PARKING SPACES EV - PASSIVE

N.B. The parking spaces in the land coloured pink would exceed the Council's space per dwelling standard for the application site and are not allocated for residents parking. Restrictive signage will prevent indiscriminate parking.

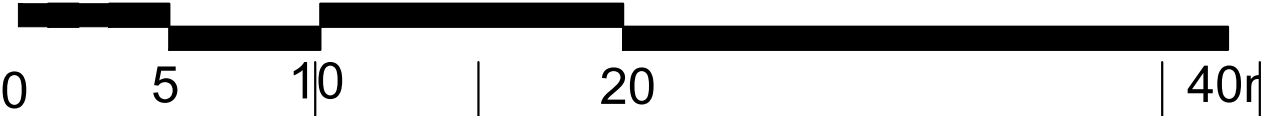

**PROPOSED**

THIS DRAWING IS NOT TO BE SCALED. ONLY FIGURED DIMENSIONS ARE TO BE FOLLOWED (UNLESS THE DRAWING IS PART OF A PLANNING APPLICATION). CONTRACTORS ARE TO CHECK ALL DIMENSIONS BEFORE WORK COMMENCES, AND REFER ANY APPARENT DISCREPANCY TO THE ARCHITECT.

THIS DRAWING IS THE SOLE PROPERTY OF M.R PARTNERSHIP LIMITED, AND MAY NOT BE COPIED OR REPRODUCED IN ANY MANNER WHATSOEVER WITHOUT THE OWNERS WRITTEN CONSENT. (c) COPYRIGHT.

PROJECT **Norgine House, Widewater Place  
Moorhall road, Uxbridge  
London W1**

DRAWING **Proposed  
Site Plan - Norgine House**



41-42 FOLEY STREET, LONDON W1W 7TS  
T: +(0) 207 253 2526 / +(0)207 631 5405  
E: mail@ch-architects.com / info@mrpartnership.co.uk  
www.ch-architects.com / www.mrpartnership.co.uk

DATE: 24/05/2021      SCALE: 1:500@A3      DRAWN: CAD

DWG No: **3155\_052**      REV. No: /

FILE: 3155-SITE PLANS-NORGINE.dwg