


MILLINGTON ROAD

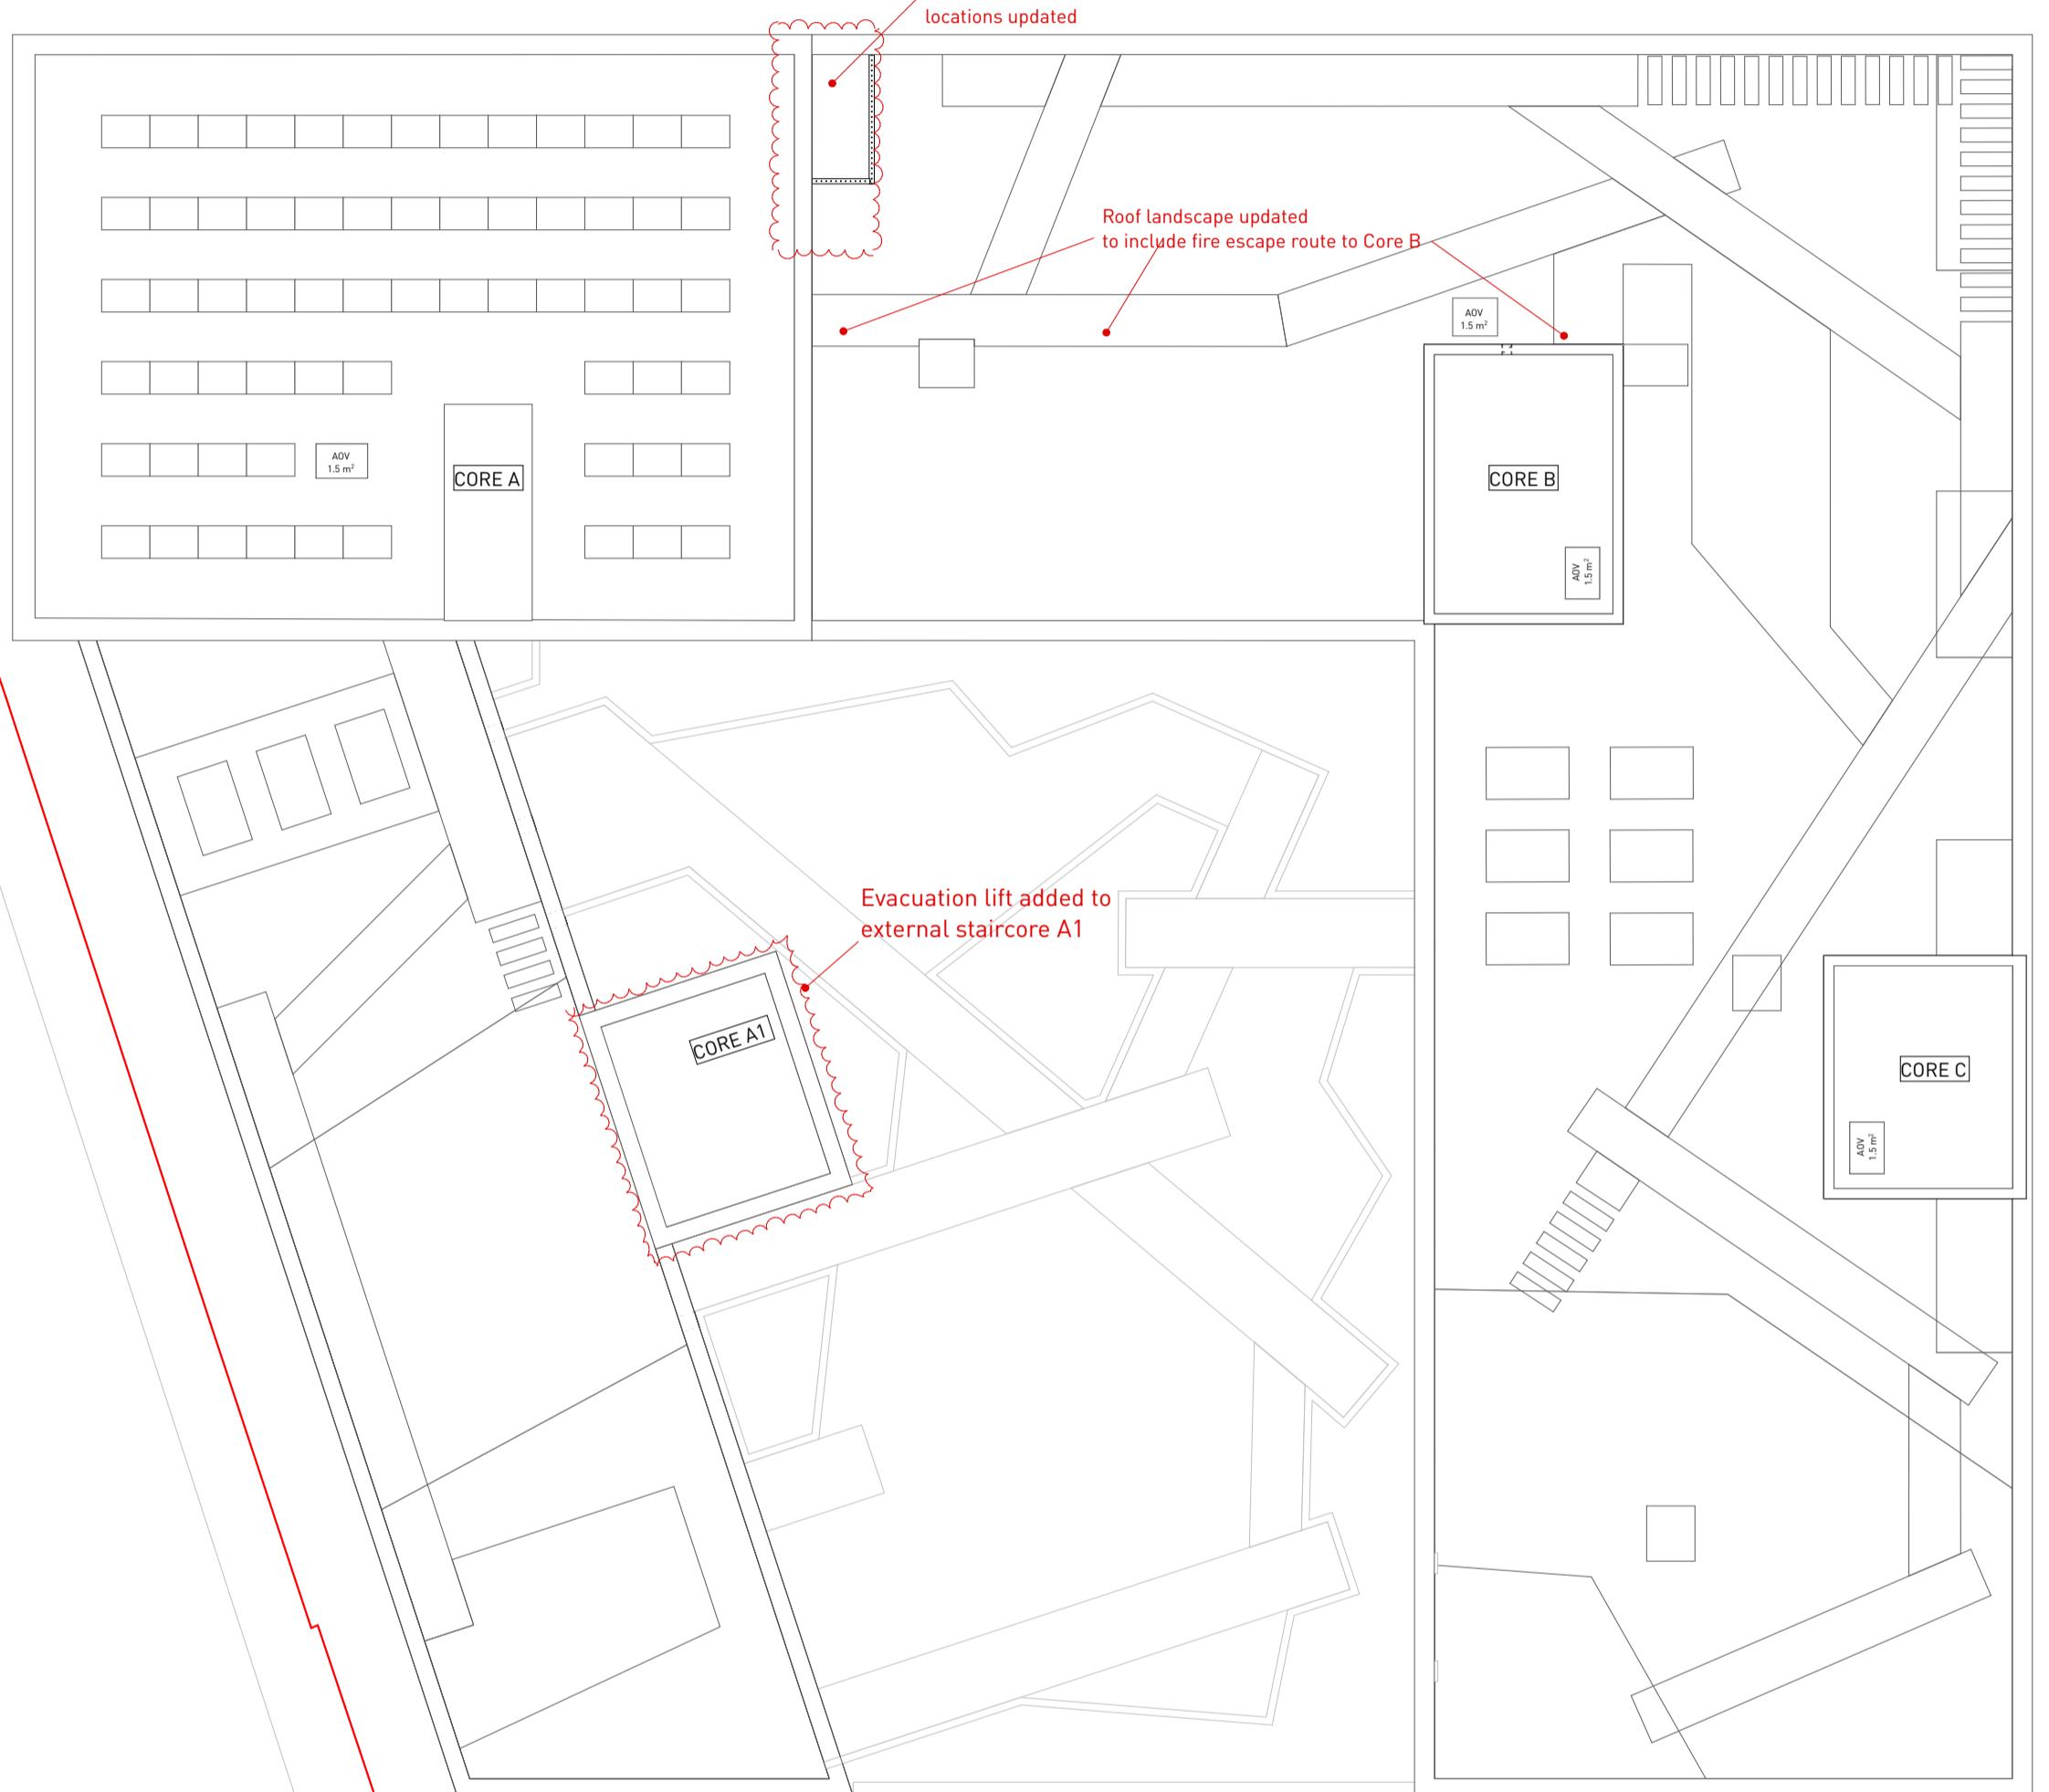

NOTE
For the landscape detailed design, please refer to the landscape architect's drawings

rev	date	description
P05	18/04/2024	Planning
P05	12/09/2023	Planning
P04	29/01/2023	Planning
P03	07/11/2021	Planning
P02	18/11/2021	Planning
P01	30/07/2021	Planning

**stock
wool**

The Pump House 19 Hooper Street
London E1 8BU 020 7264 8600
info@stockwool.co.uk

Client
Millington Road (HPH4) LLP

Project
HPH4 Millington Road, Hayes

Drawing
Detailed Floor Plans -
Roof Plan

Status
PLANNING

Scale @A1
CAD File 3552_MillingMainModel PA Housing_02.pln
Date
Drawn
Checked

Project no_Drawing no Revision
3552_PL(20)304 P06

WAREHOUSE BUILDING
9 MILLINGTON RD

09_Roof Plan

1:200