


All work to comply with
current building regulations
and codes of practice


Do not scale from drawings
all dimensions to be checked
on site before the start of
any work

All Proposed External Materials to Match
Existing External Materials

Any Proposed Windows to Flank wall to be
Obscure Glazed and Non-Opening below
1.7m from FFL

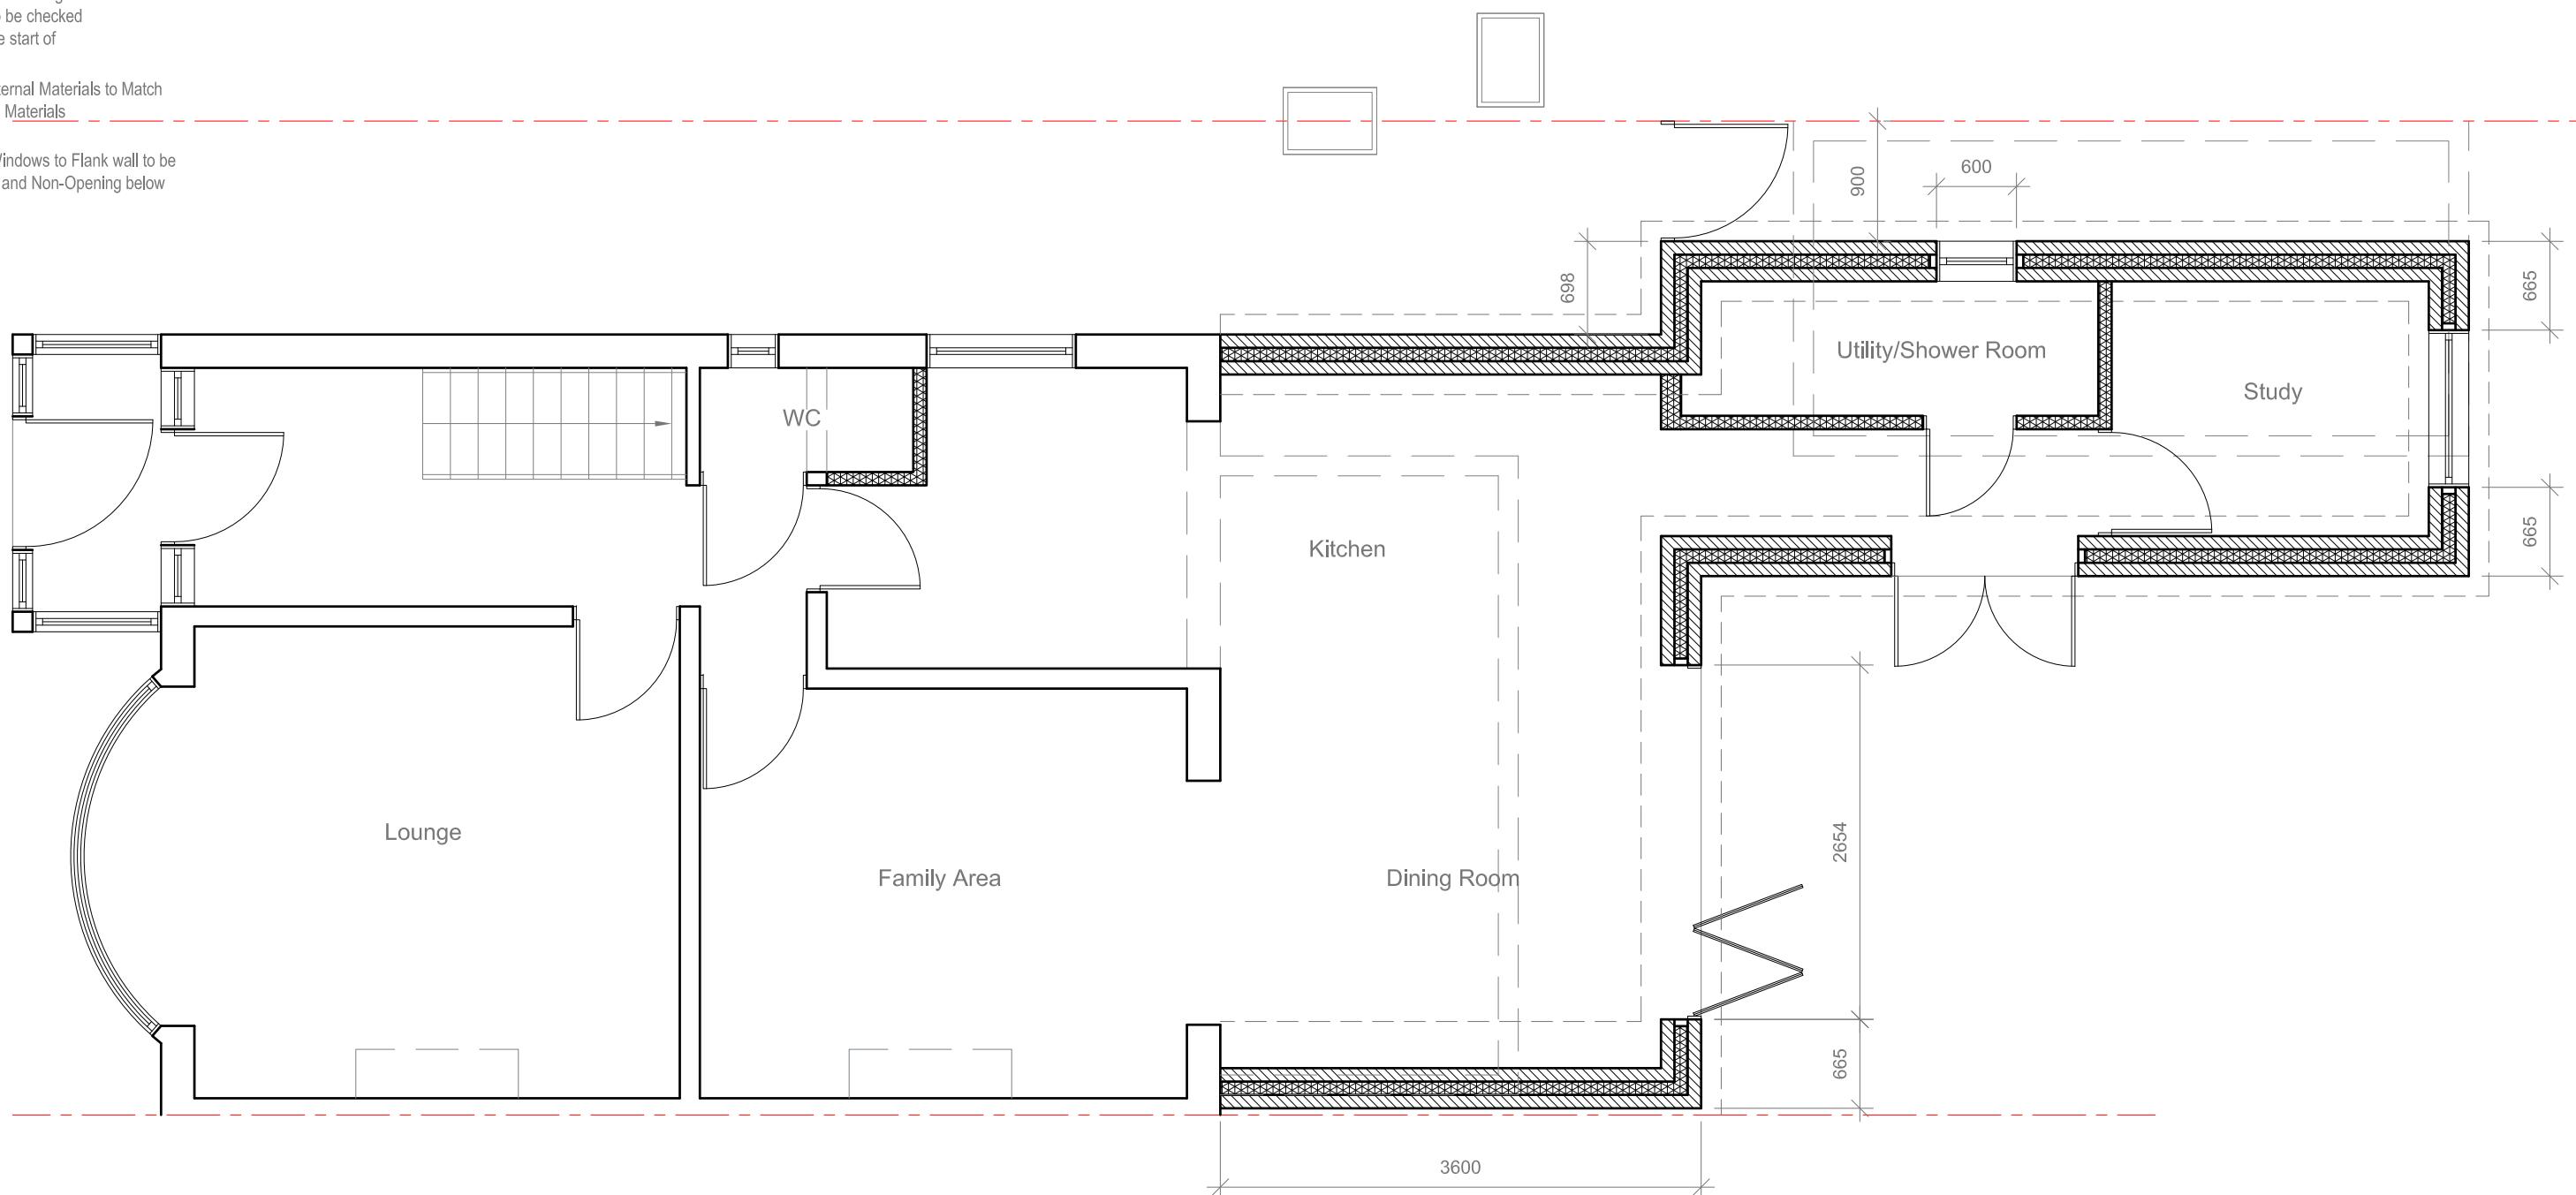

1:50 0 1 2 5 10 Meter

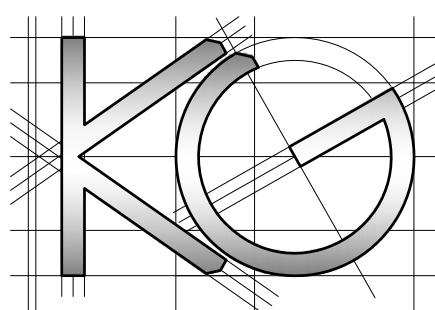

Site Address:
37 Cranborne Waye
Hayes
Middlesex
UB4 0HP

Drawing Content:
Proposed Ground Floor Plan

1

Drawings No:
37cranbornewaye/2021/04

Drawings Scale:

2

Date Drawn:
16th June 2021

Drawn By:

4

Planning Issue

7

Revision:

6

8