


Existing Ground Floor Plan

Scale 1:100




Existing Front Elevation

Scale 1:100

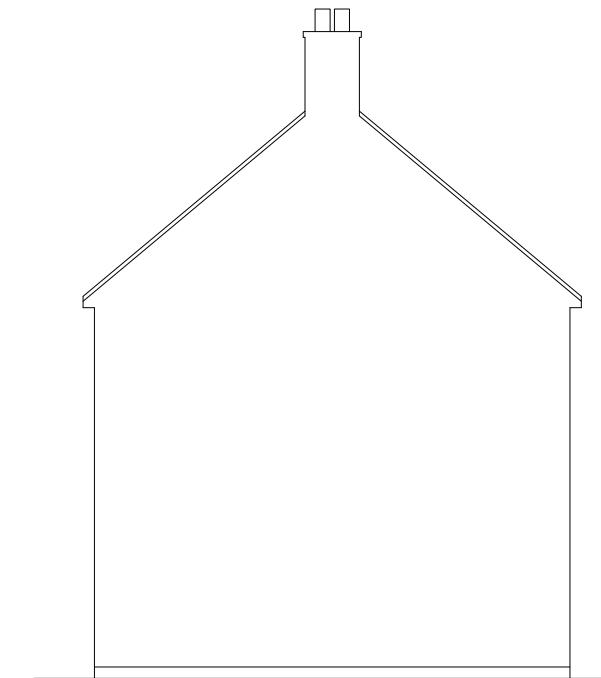

Existing Side Elevation

Scale 1:100

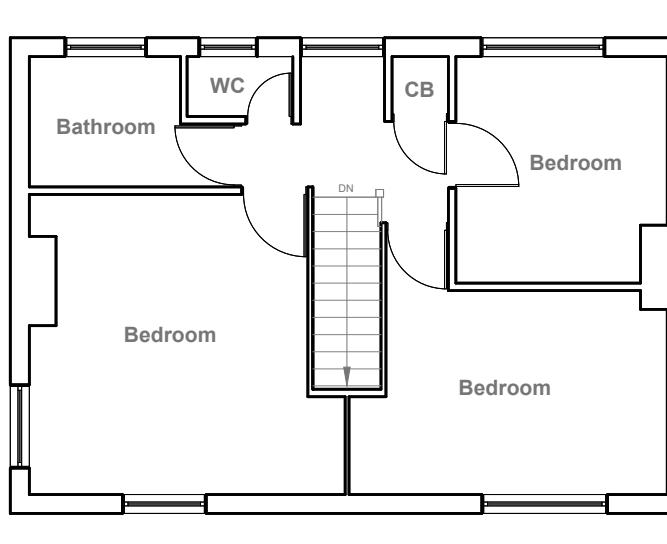


Existing First Floor Plan

Scale 1:100



Existing Rear Elevation

Scale 1:100

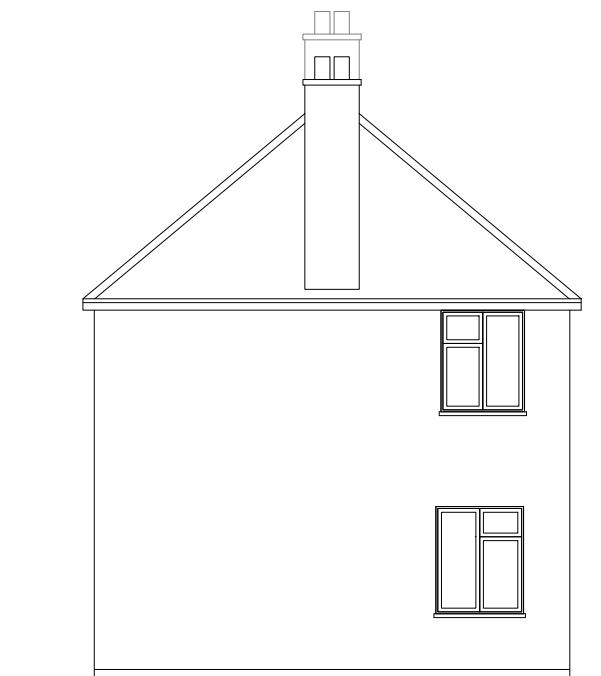


Existing Side Elevation

Scale 1:100

1:100 0 1 2 5 10 Meter

	Project: 41 East Avenue, Hayes, UB3 2HP	Title: Existing Ground Floor Plan, First Floor Plan & Elevations	Scale: 1:100 @ A3 Date: 07 2024 Drawing No.: 3467/01/JG Revision
239 Western Road, Southall, Middx, UB2 5HS Tel: 020 8571 1369 info@multicreation.co.uk			

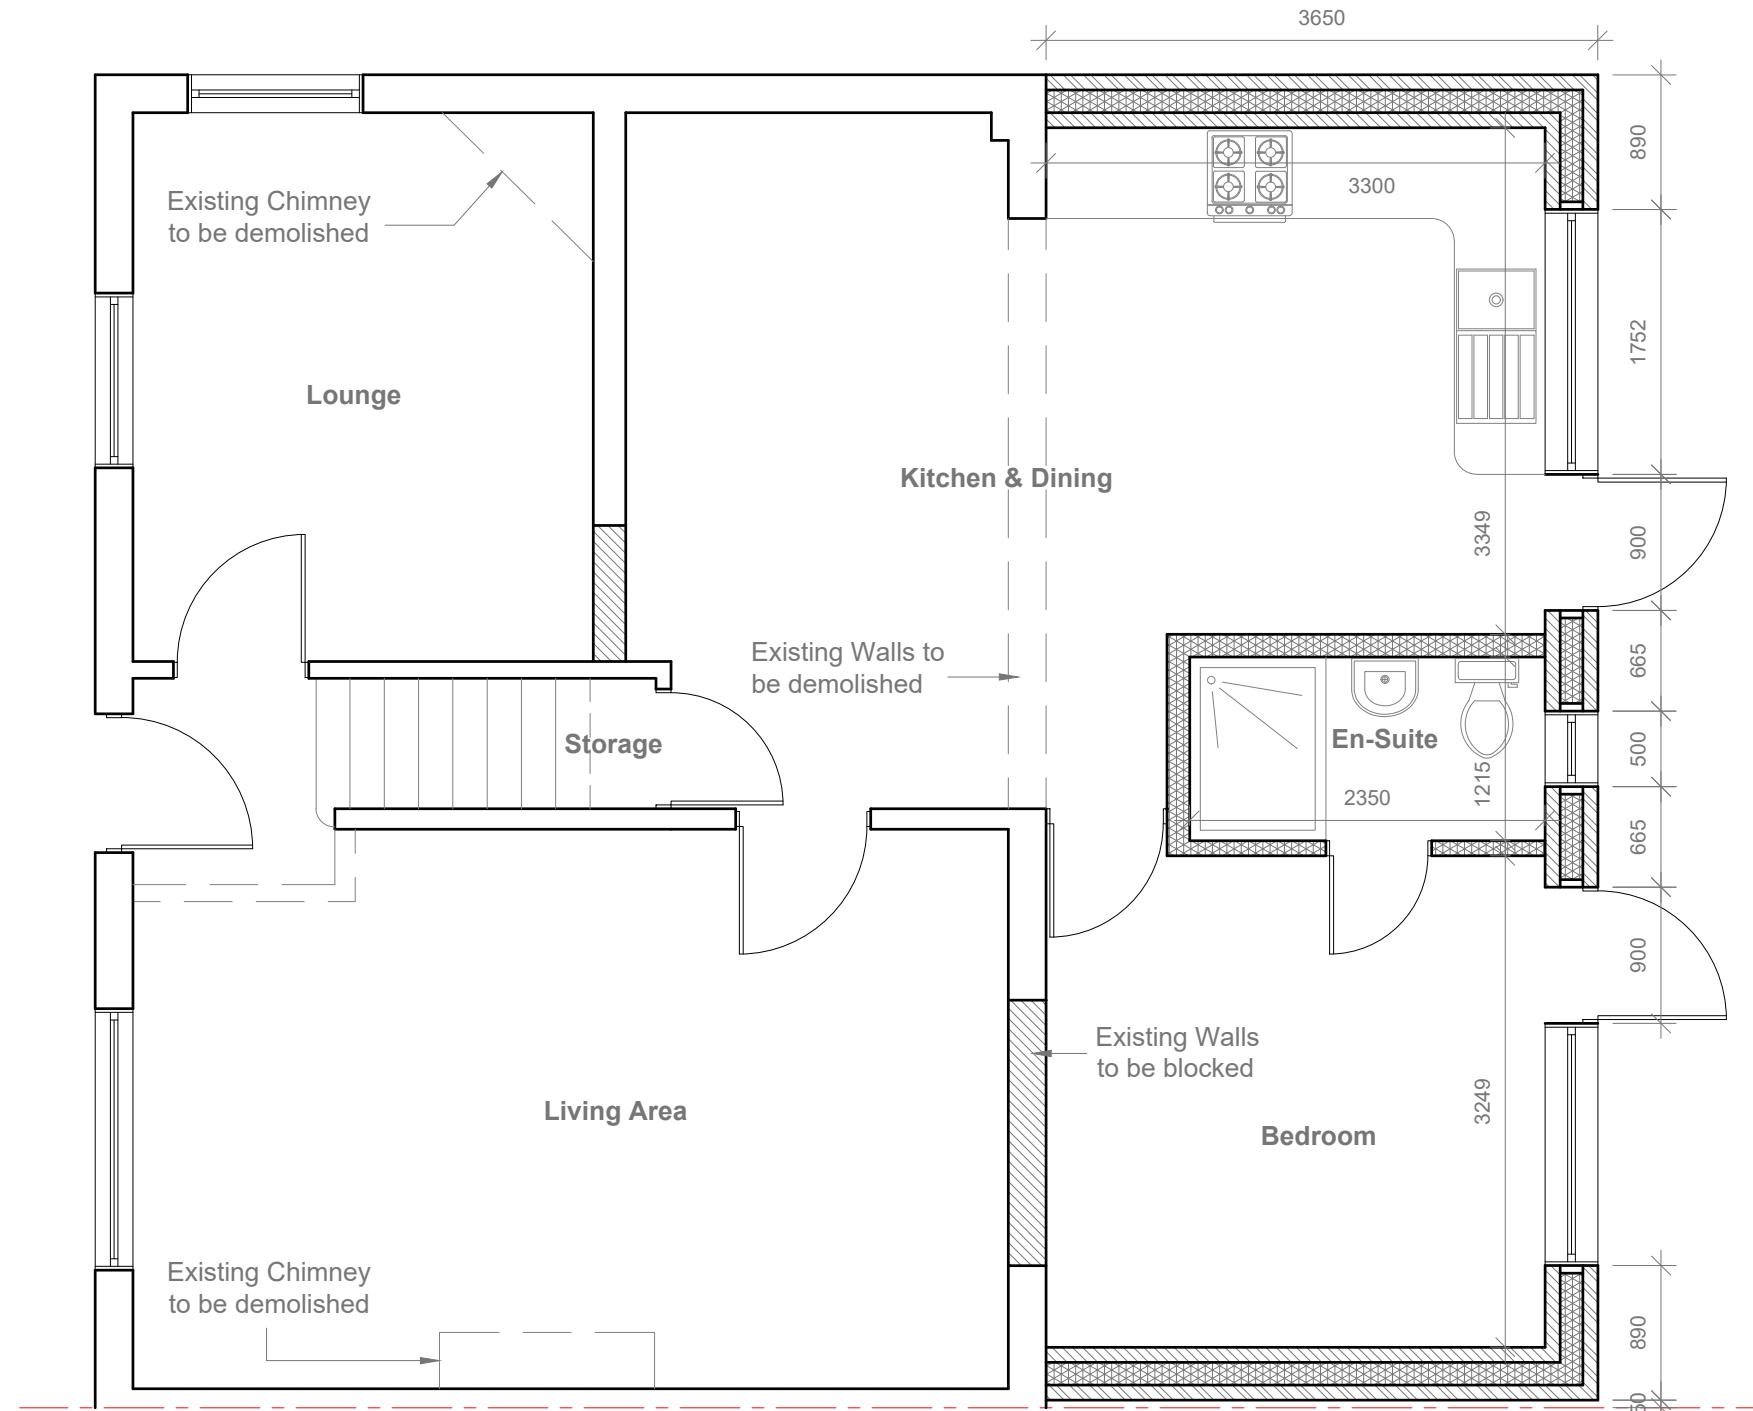


Proposed Ground Floor Plan

Scale 1:50

1:50

0 1 2 5 Meter

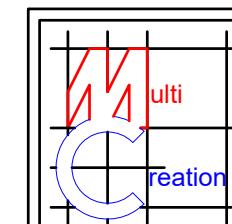

Project:
41 East Avenue
Hayes,
UB3 2HP

Title:

Proposed Ground Floor Plan

Scale: 1:50 @ A3
Date: 07 2024
Drawing No.:
3467/02/JG
Revision



Proposed Front Elevation

Scale 1:100

Proposed Side Elevation

Scale 1:100

All work to comply with current building regulations and codes of practice

Do not scale from drawings all dimensions to be checked on site before the start of any work

Proposed External Finish Materials to Match Existing External Finish Materials



Proposed Rear Elevation

Scale 1:100

Proposed Side Elevation

Scale 1:100

1:100
0 1 2 5

10 Meter

	<p>Project: 41 East Avenue, Hayes, UB3 2HP</p>	<p>Title: Proposed Elevations</p>	<p>Scale: 1:100 @ A3 Date: 07 2024 Drawing No.: 3467/03/JG Revision</p>
<hr/>			
<p>239 Western Road, Southall, Middx, UB2 5HS Tel: 020 8571 1369 info@multicreation.co.uk</p>			