


NOTES

Planning Applications drawings

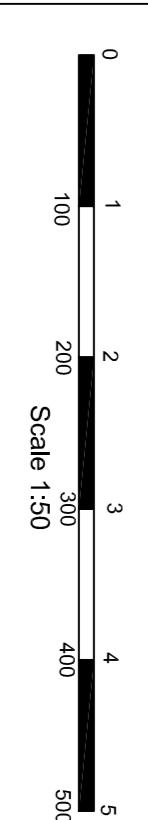

Firm Name and Address

LONDON CONSTRUCTION & DESIGNS  
9 WELLESLEY COURT  
BATHURST WALK  
LVER SL0 0LJ  
Tel: 020 3489 7146 / 07958377565  
london-designs@hotmail.co.uk

Client Name and Address

Mr. Sunil Bhatia  
Hayes,  
UB4 8RE






Proposed G.F plan

Proposed first floor plan


Proposed front elevation

Proposed rear elevation


Proposed left side elevation

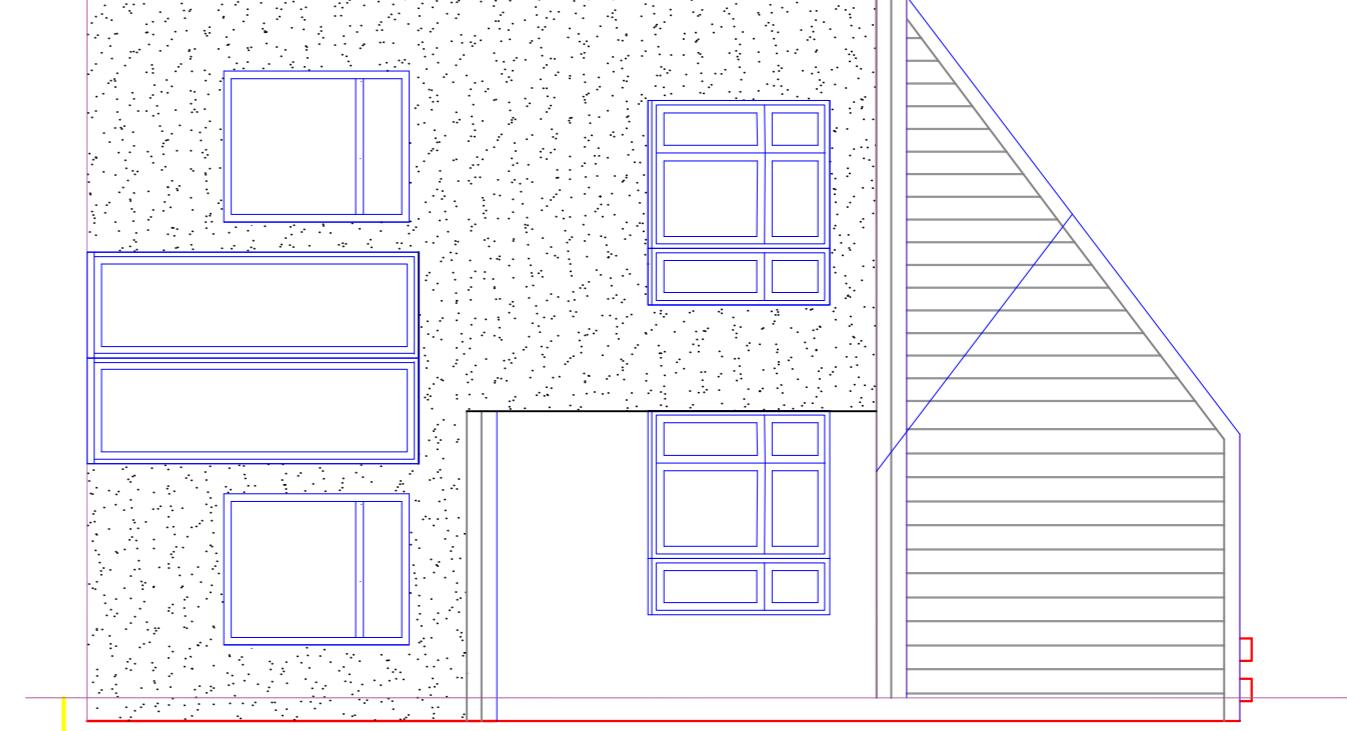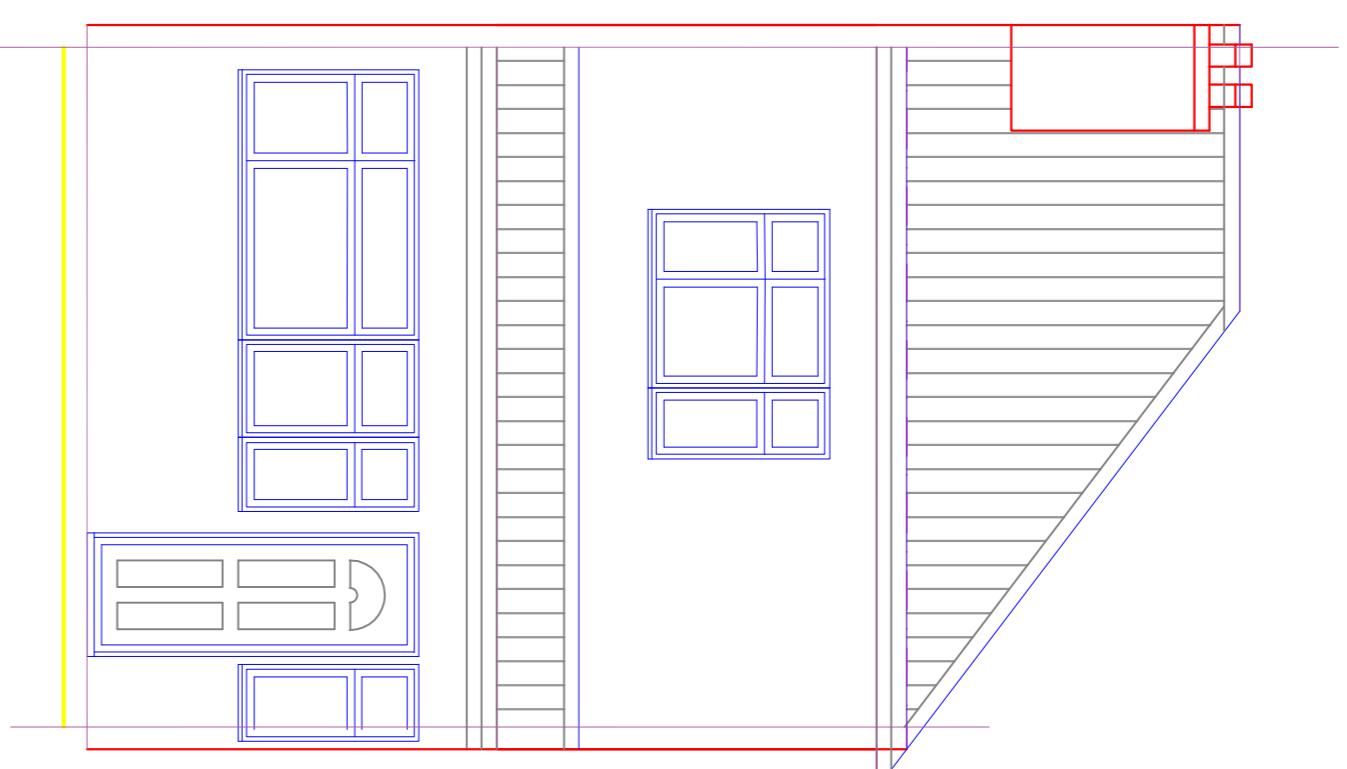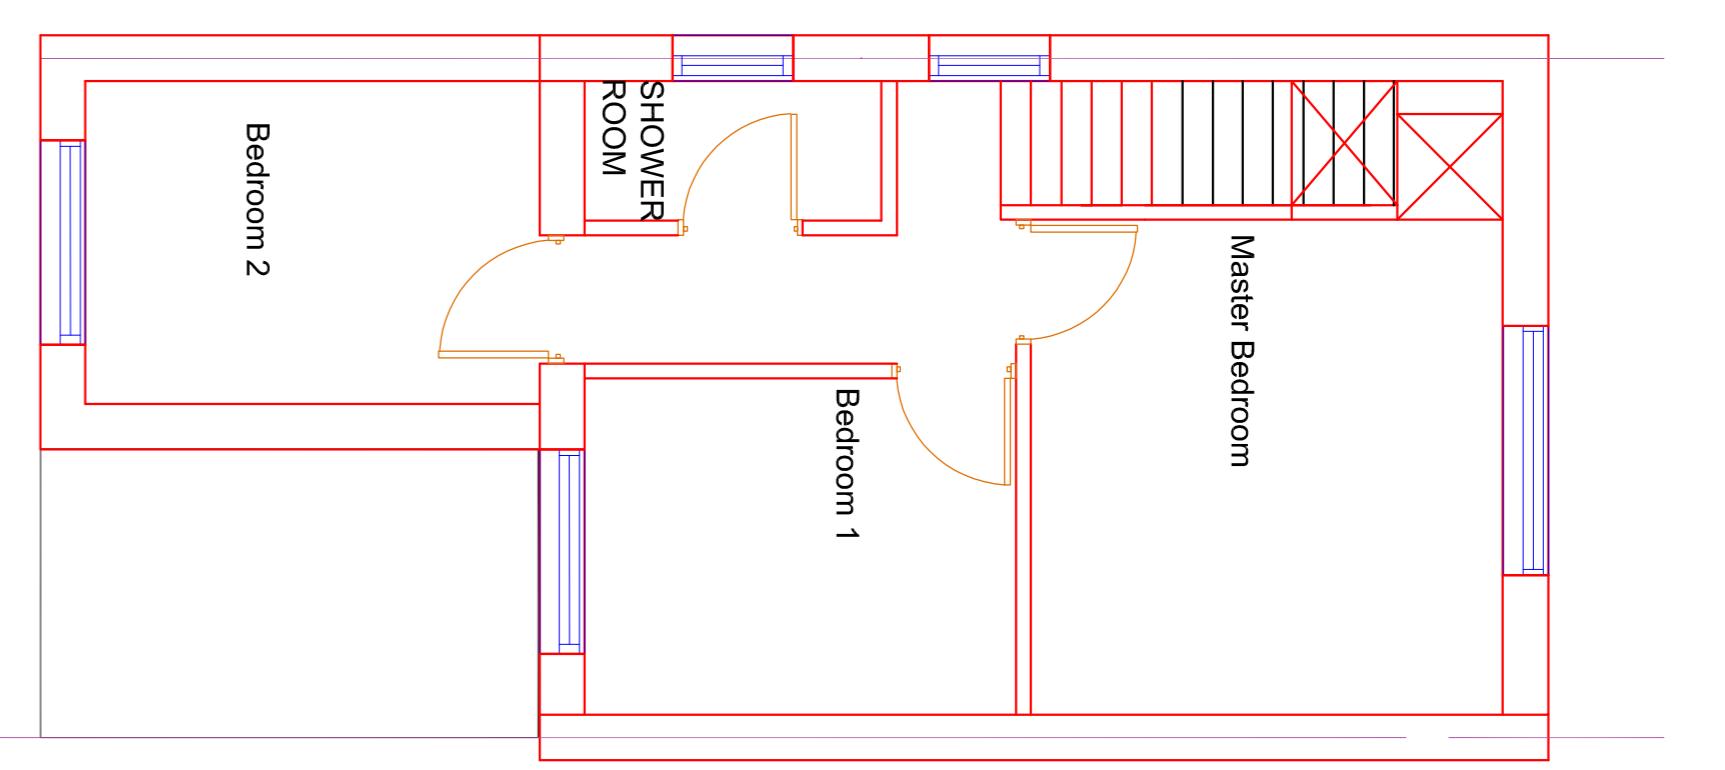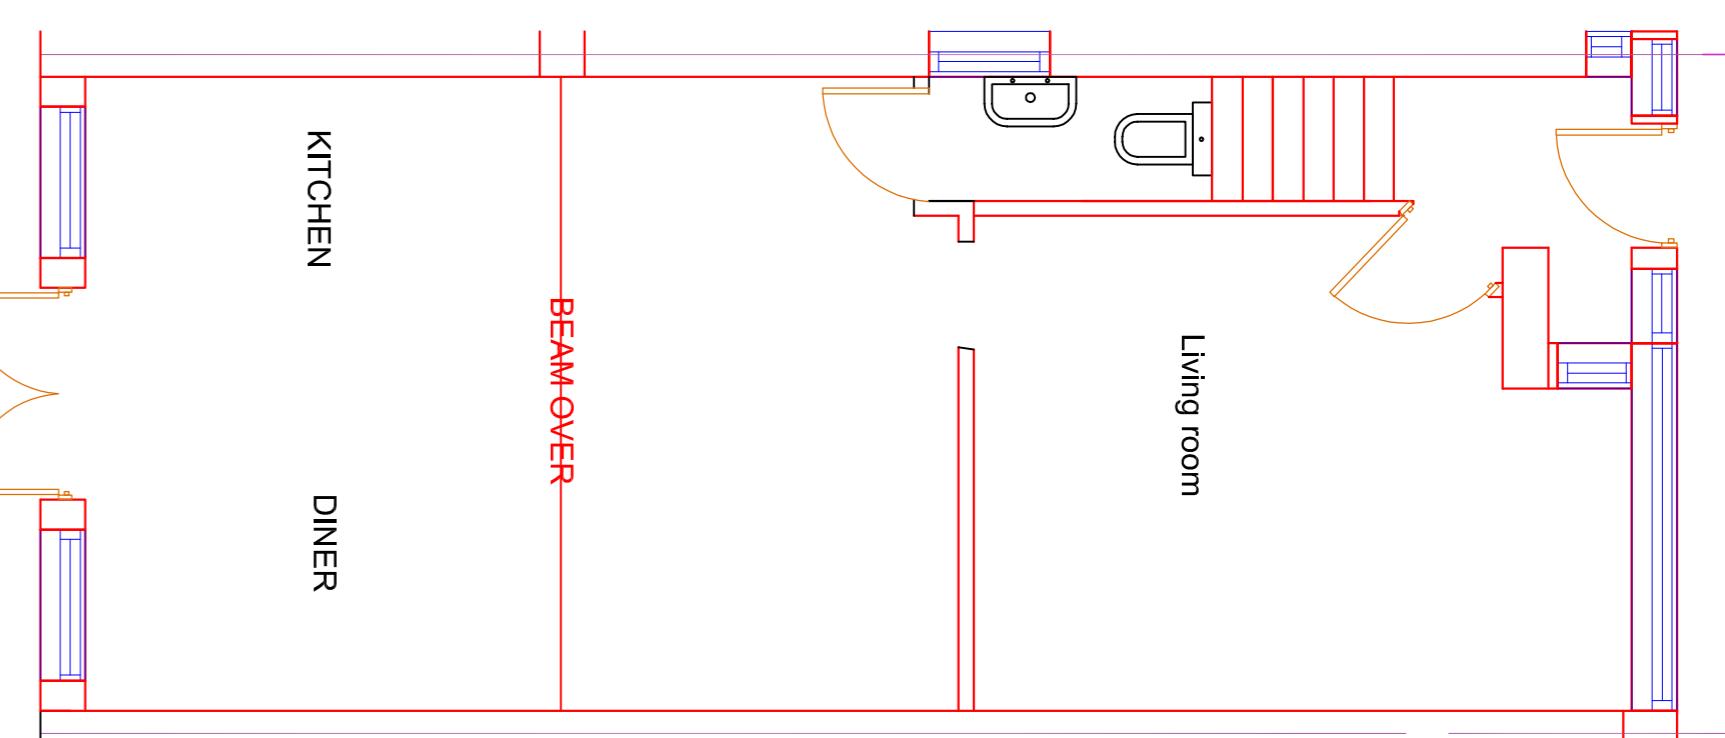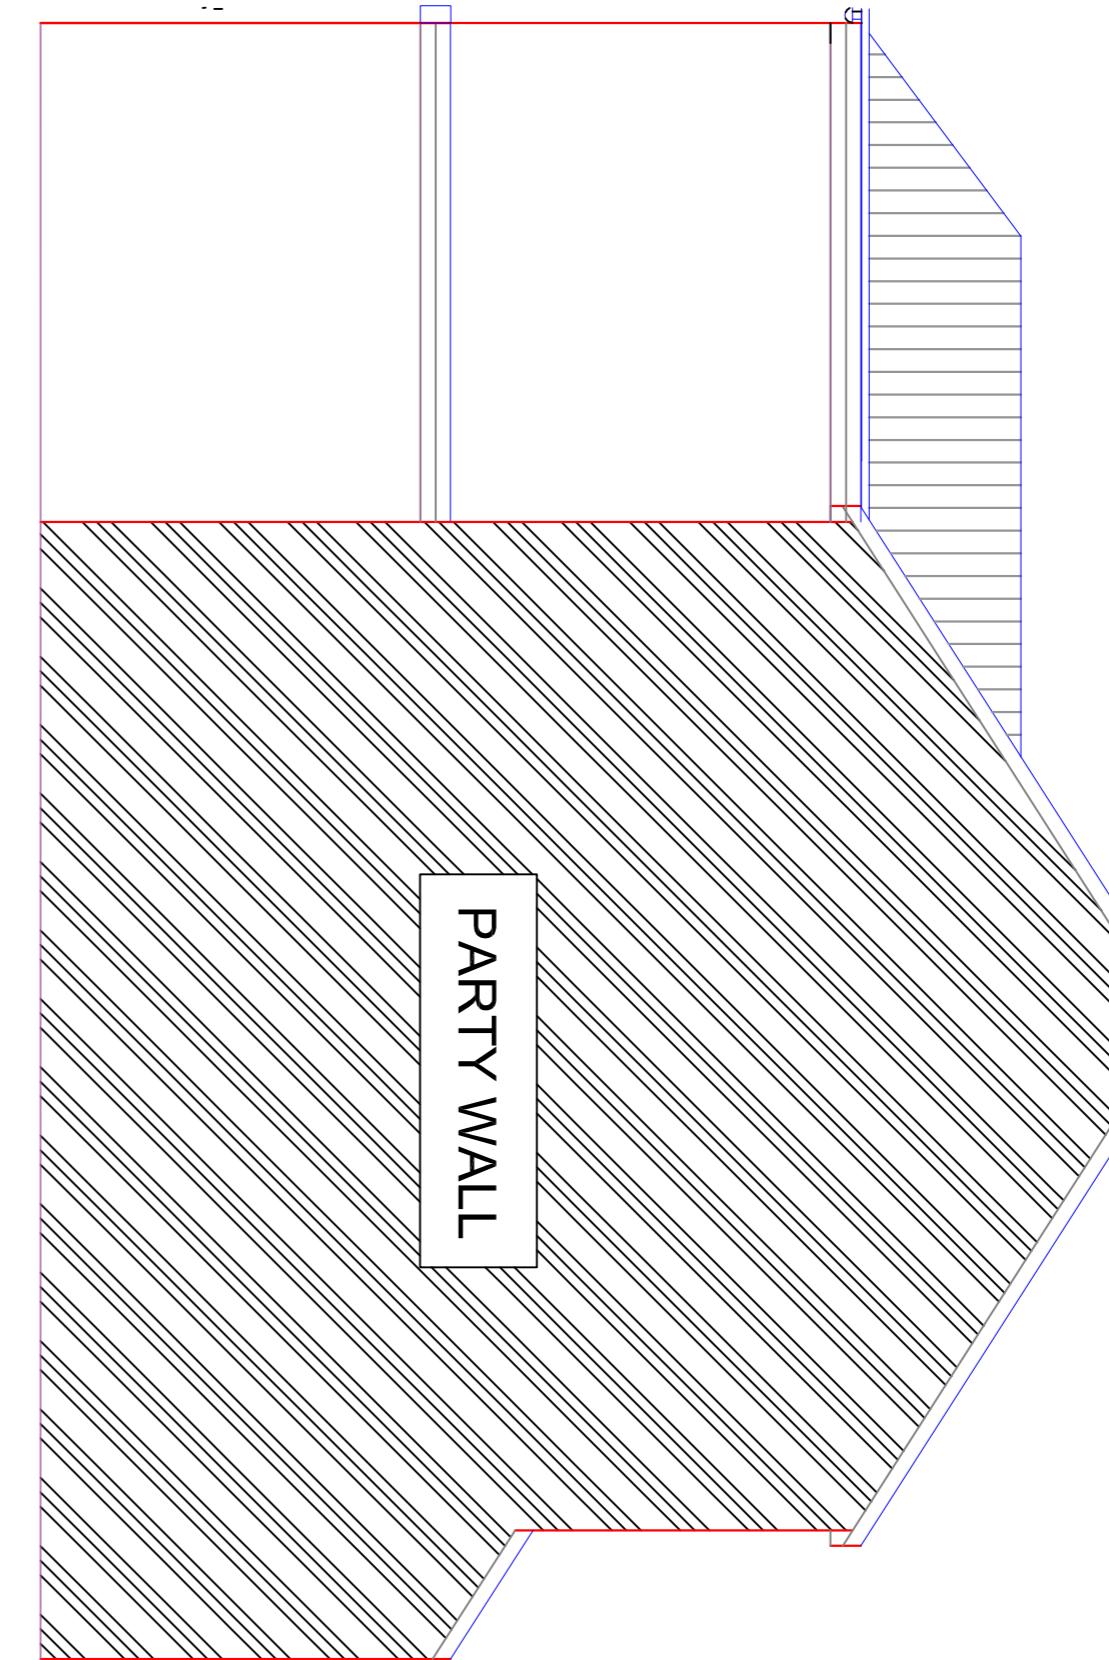


Proposed right side elevation

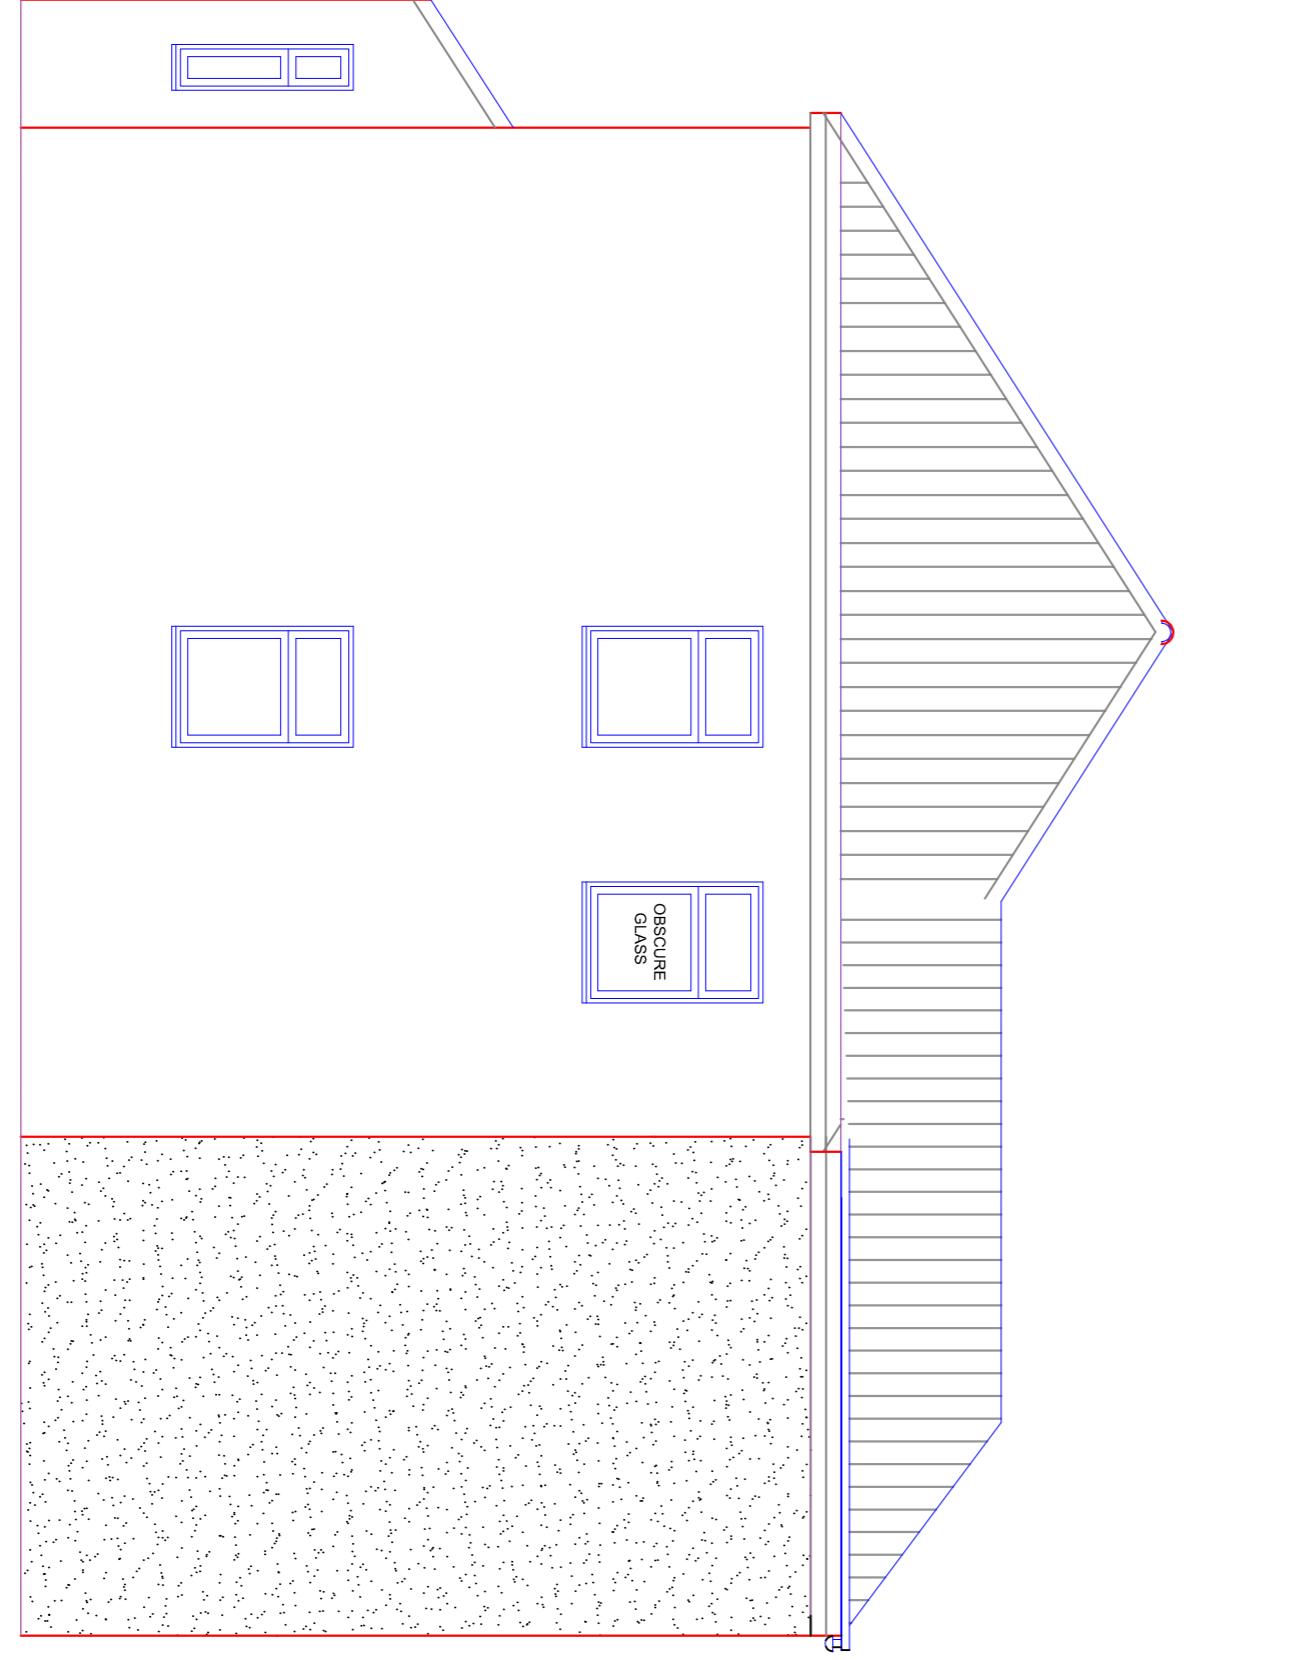


Existing first floor plan

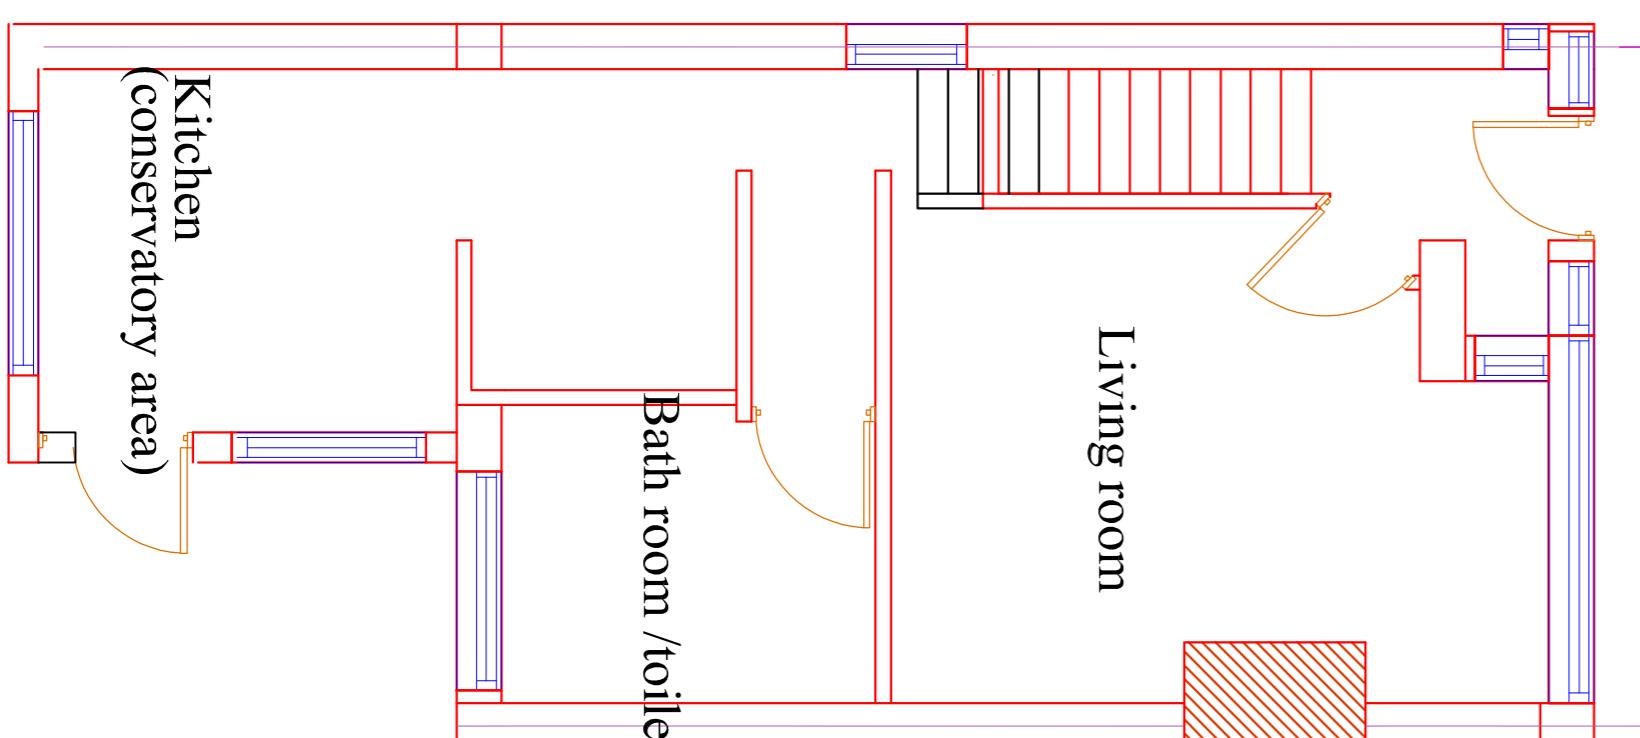

Existing front elevation

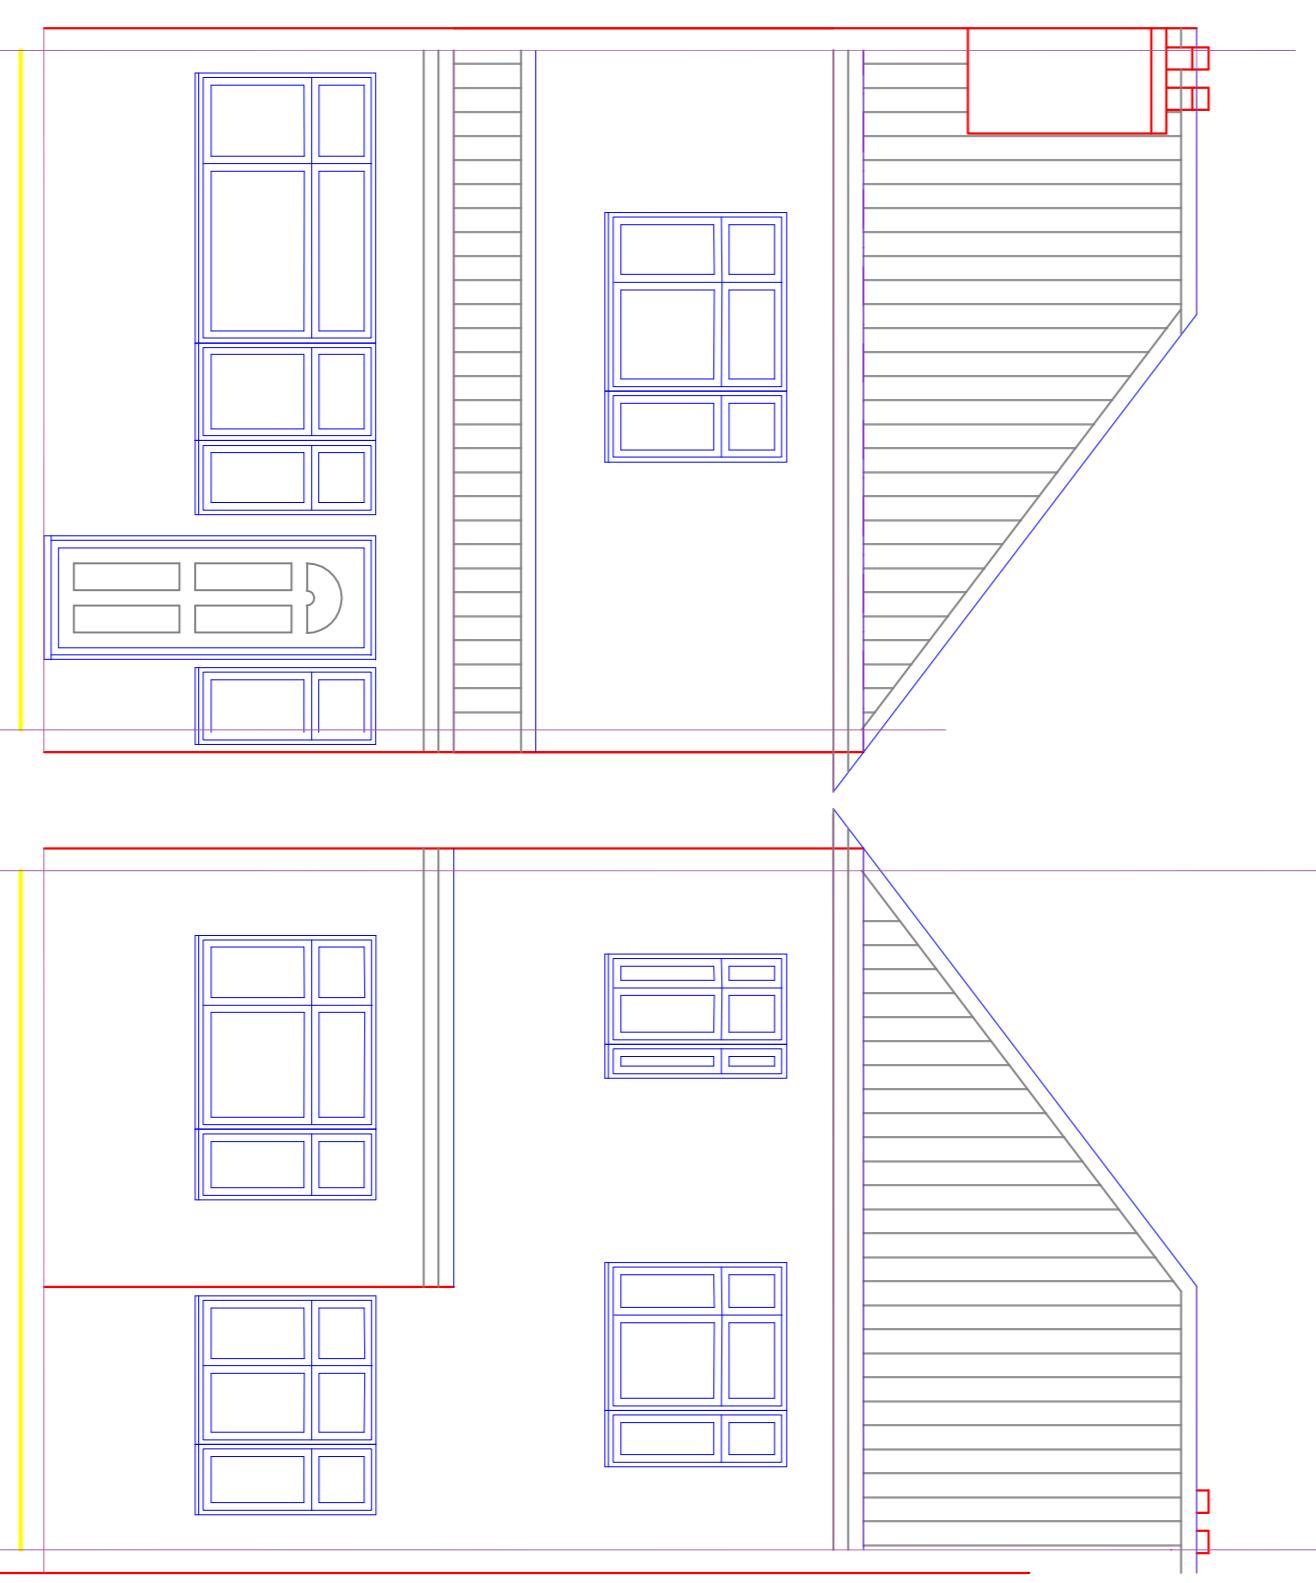

Existing rear elevation

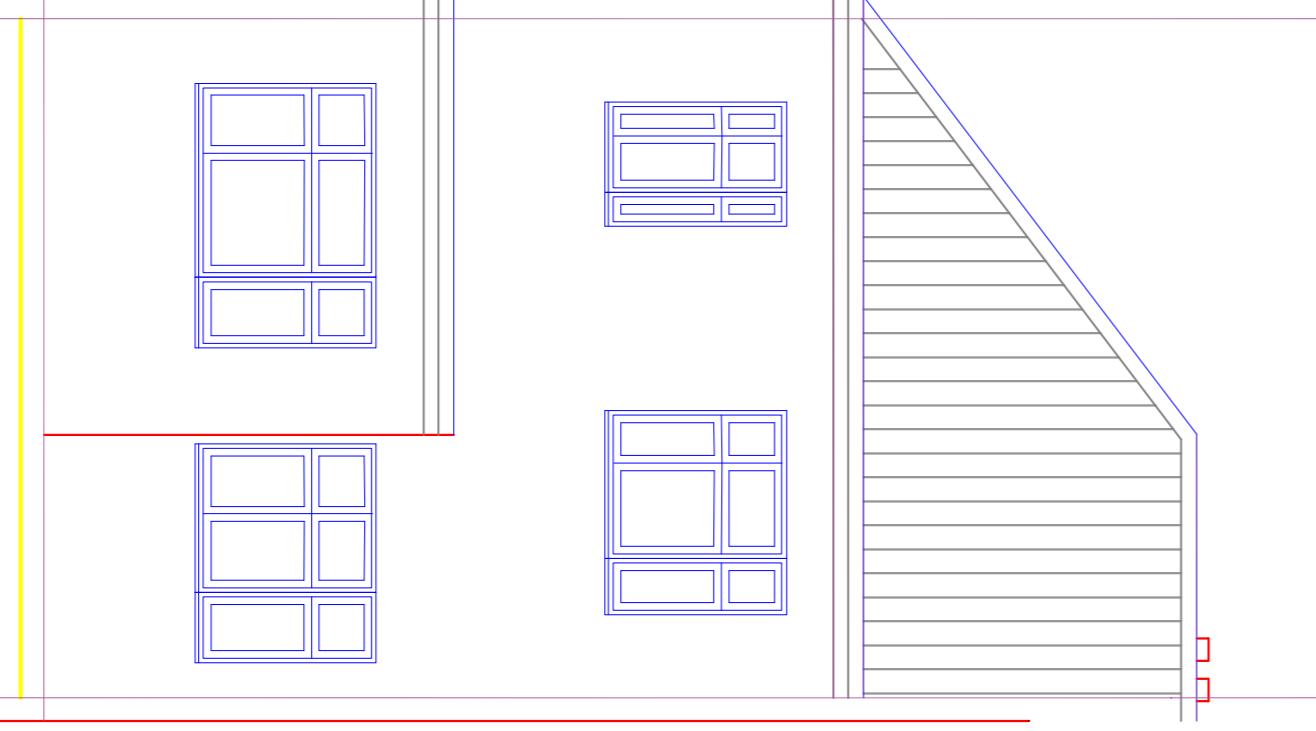

This drawing is property of London Constructions & Designs Ltd.  
The information it contains is copyright and is not to be copied without prior  
permission.

|             |   |
|-------------|---|
| Project     | Single Storey and part two<br>storey rear Extension |
| Date        | April 2022  |
| Scale       | 1:50@A1   |
| Drawing No. | RSU0247/WC/22                                       |