


Scale 1:100


NOTES

Planning Applications drawings


Firm Name and Address  
**LONDON CONSTRUCTION & DESIGNS**  
**9 WELLESLEY COURT**  
**BATHURST WALK**  
**IVER SL0 0LJ**  
**Tel 020 3489 7146 07958377565**  
**london-designs@hotmail.co.uk**

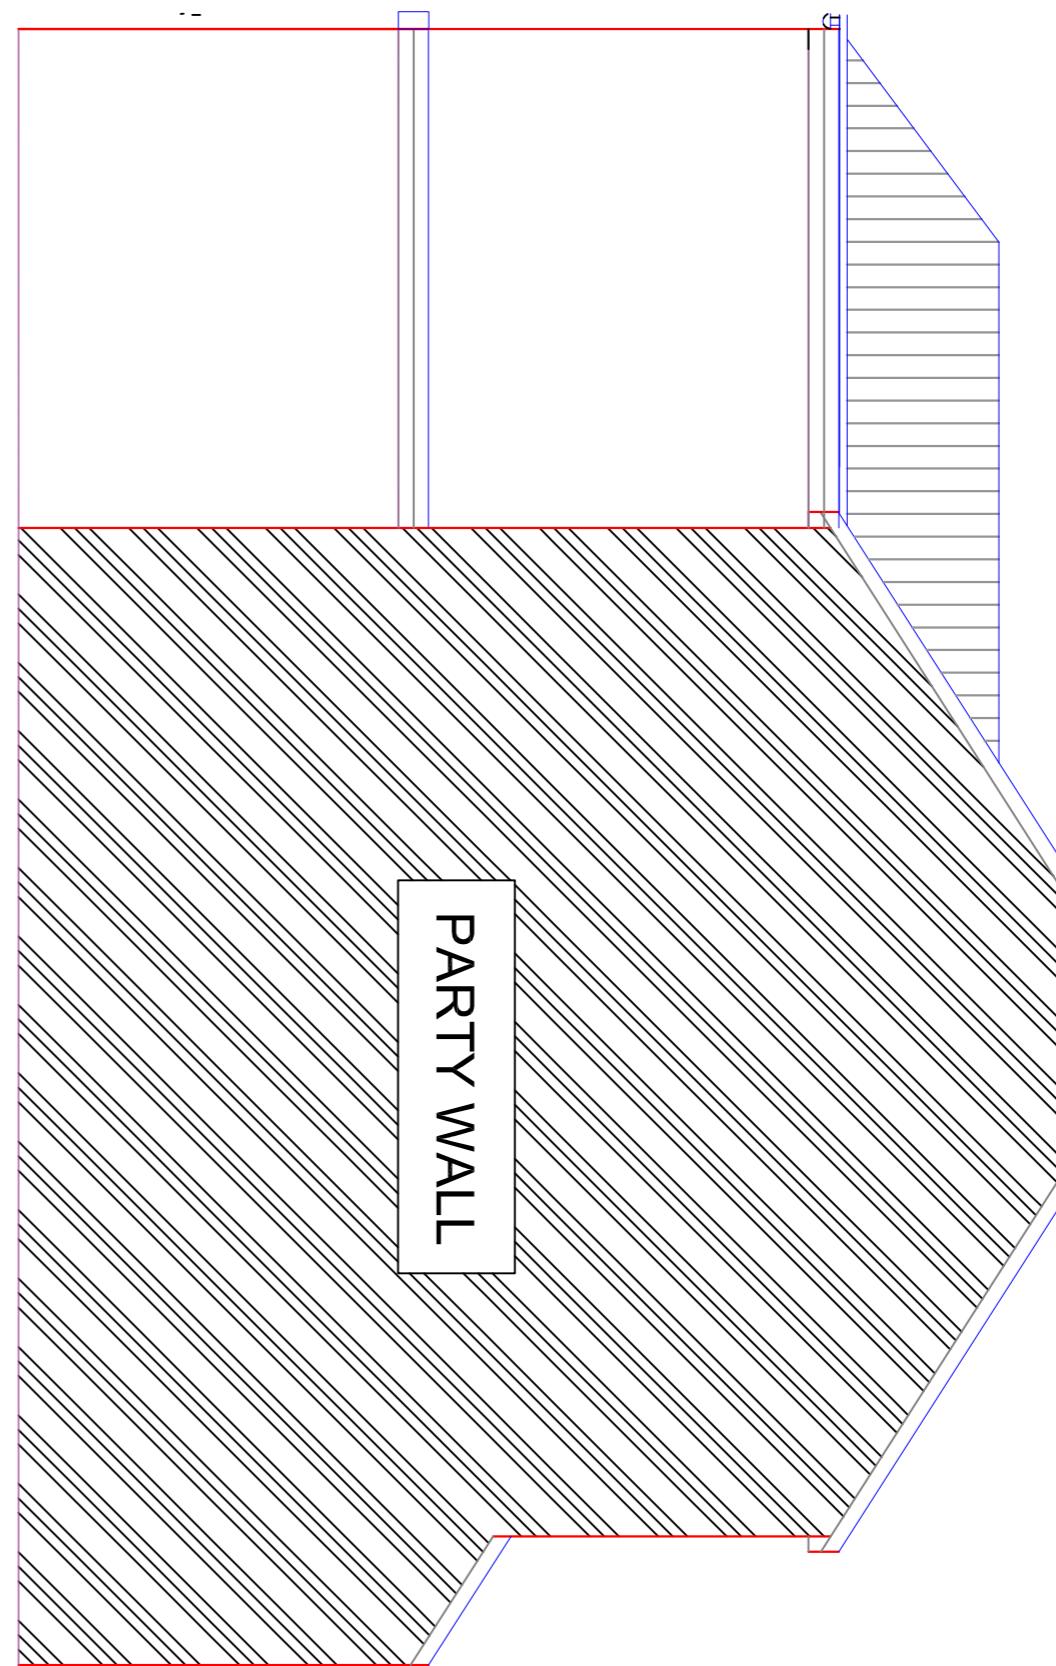


Proposed left side elevation

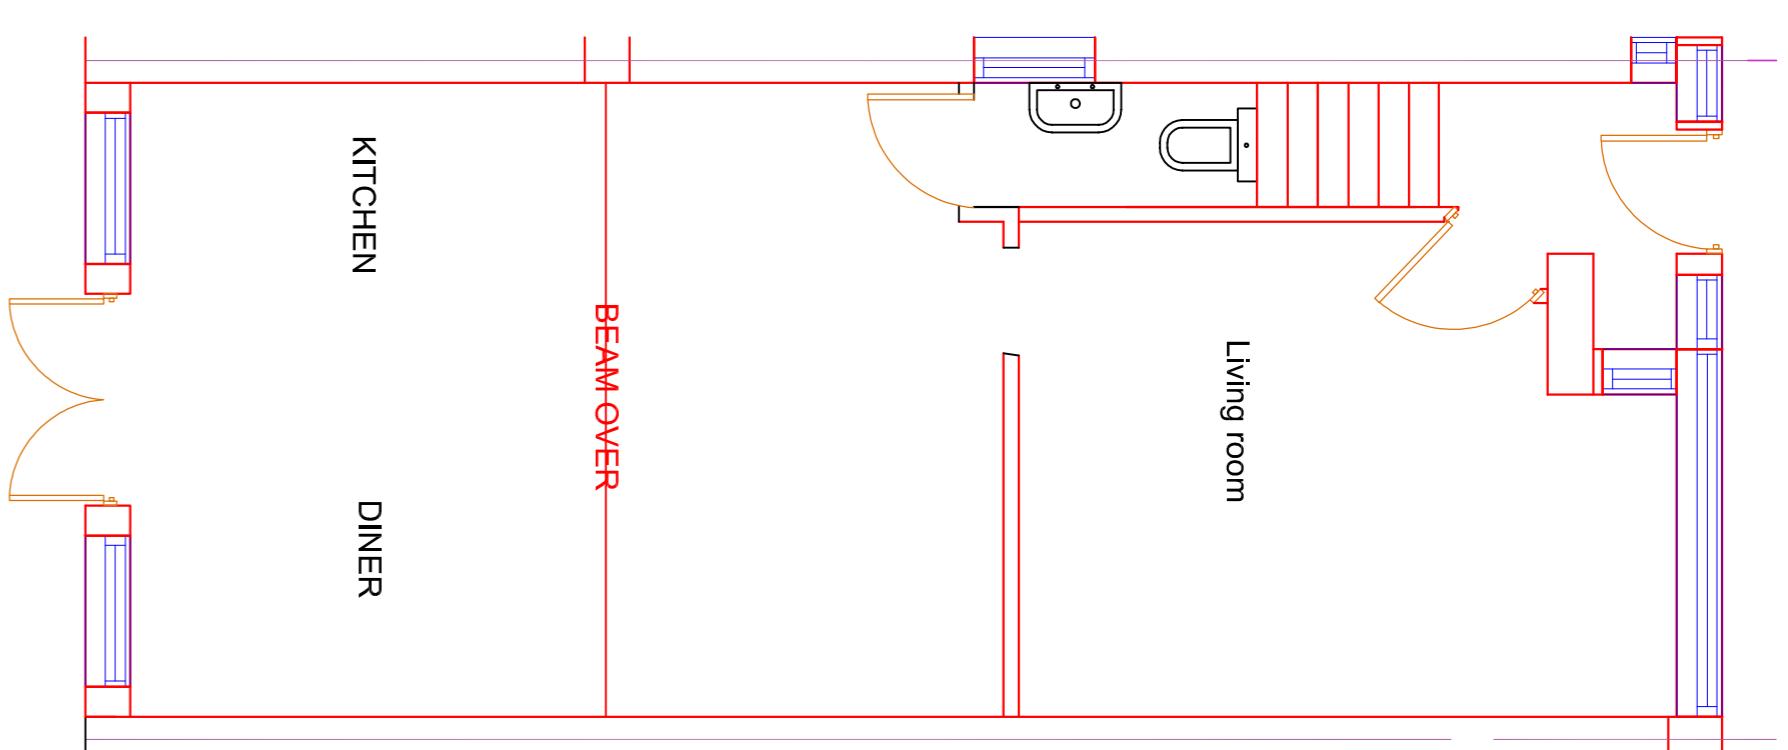


Proposed G.F plan

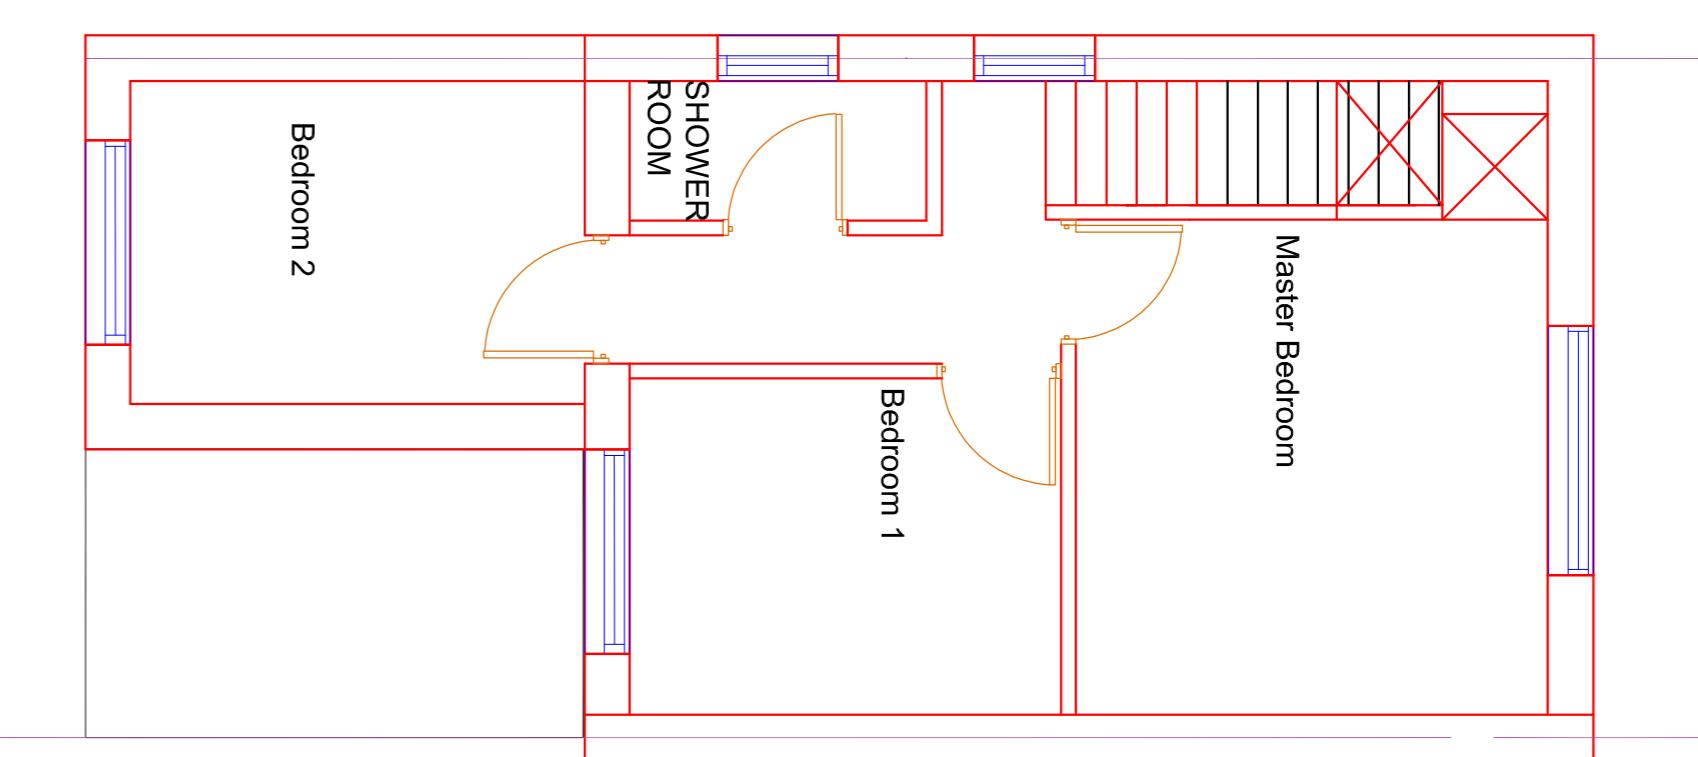


Proposed first floor plan

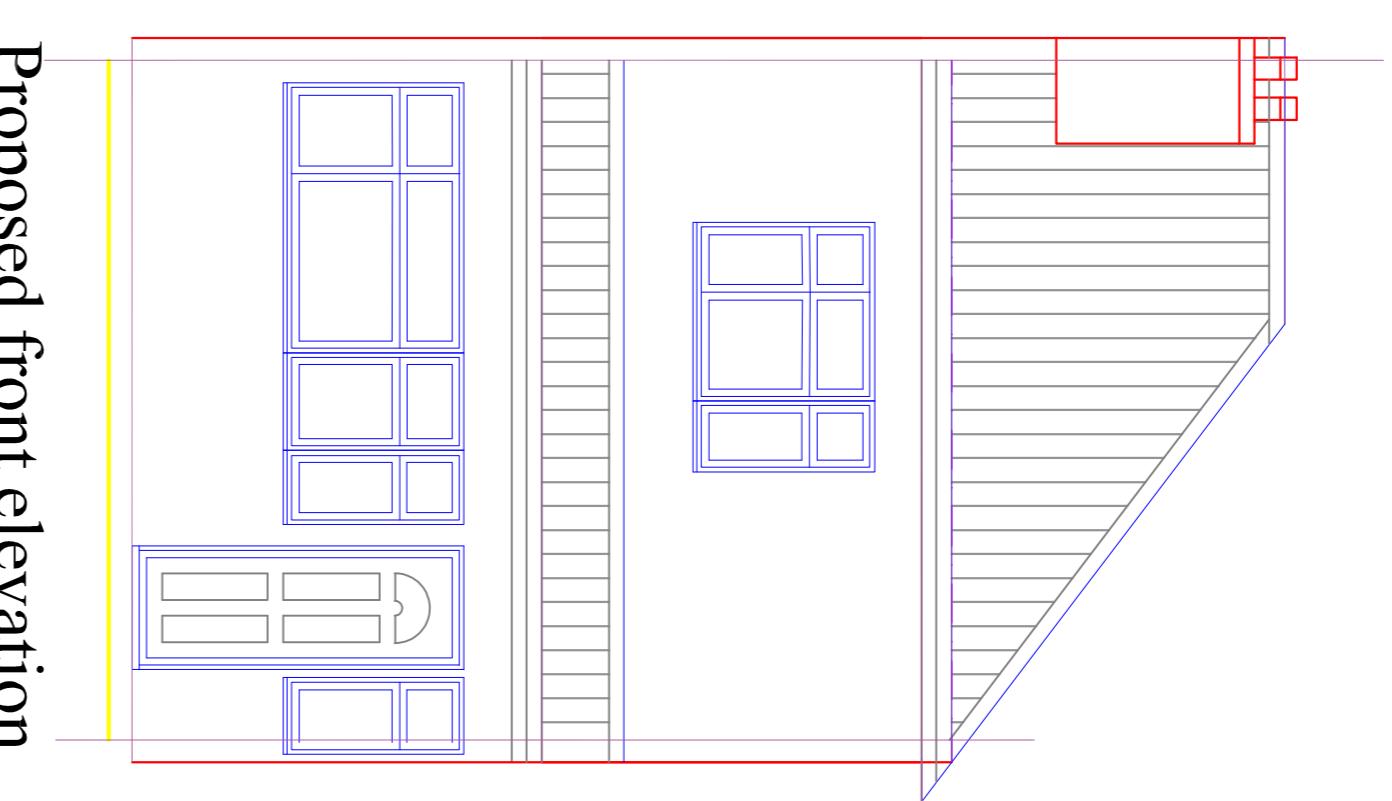


Proposed front elevation

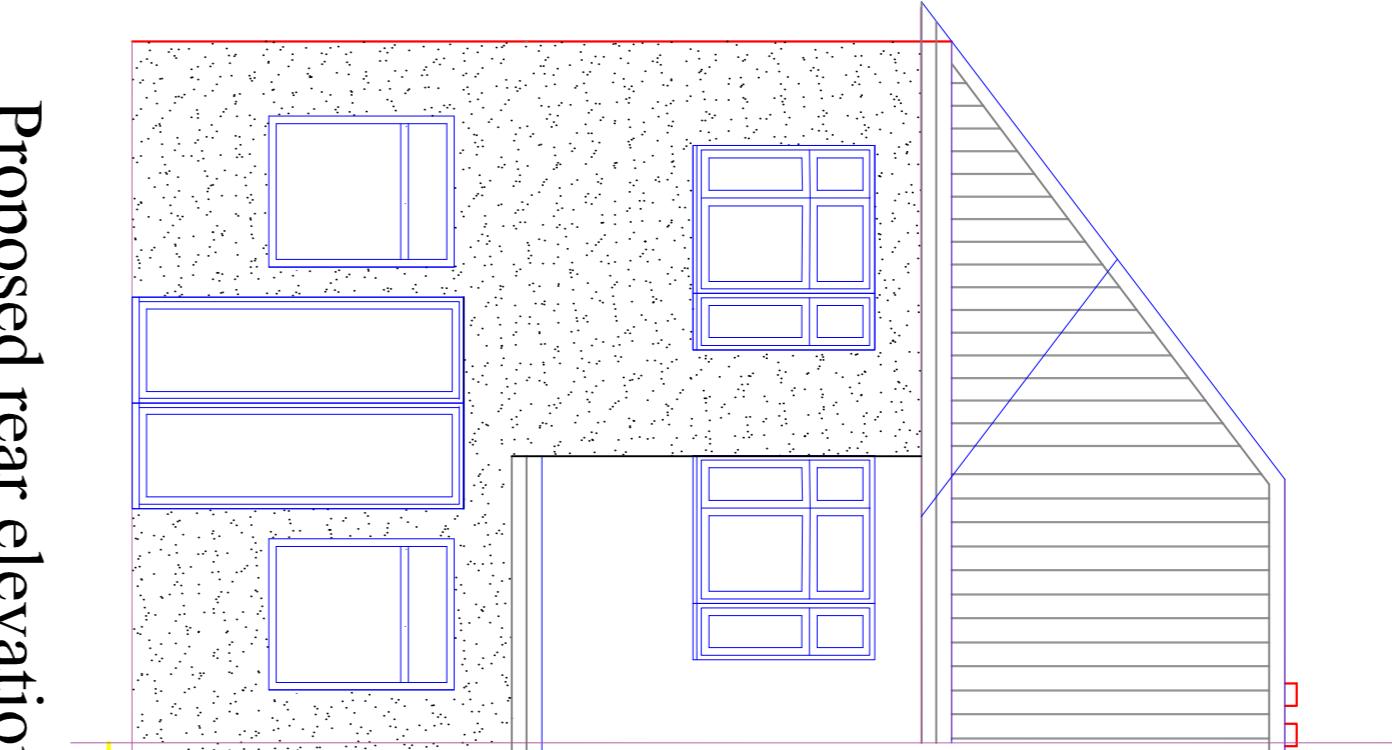


Proposed rear elevation

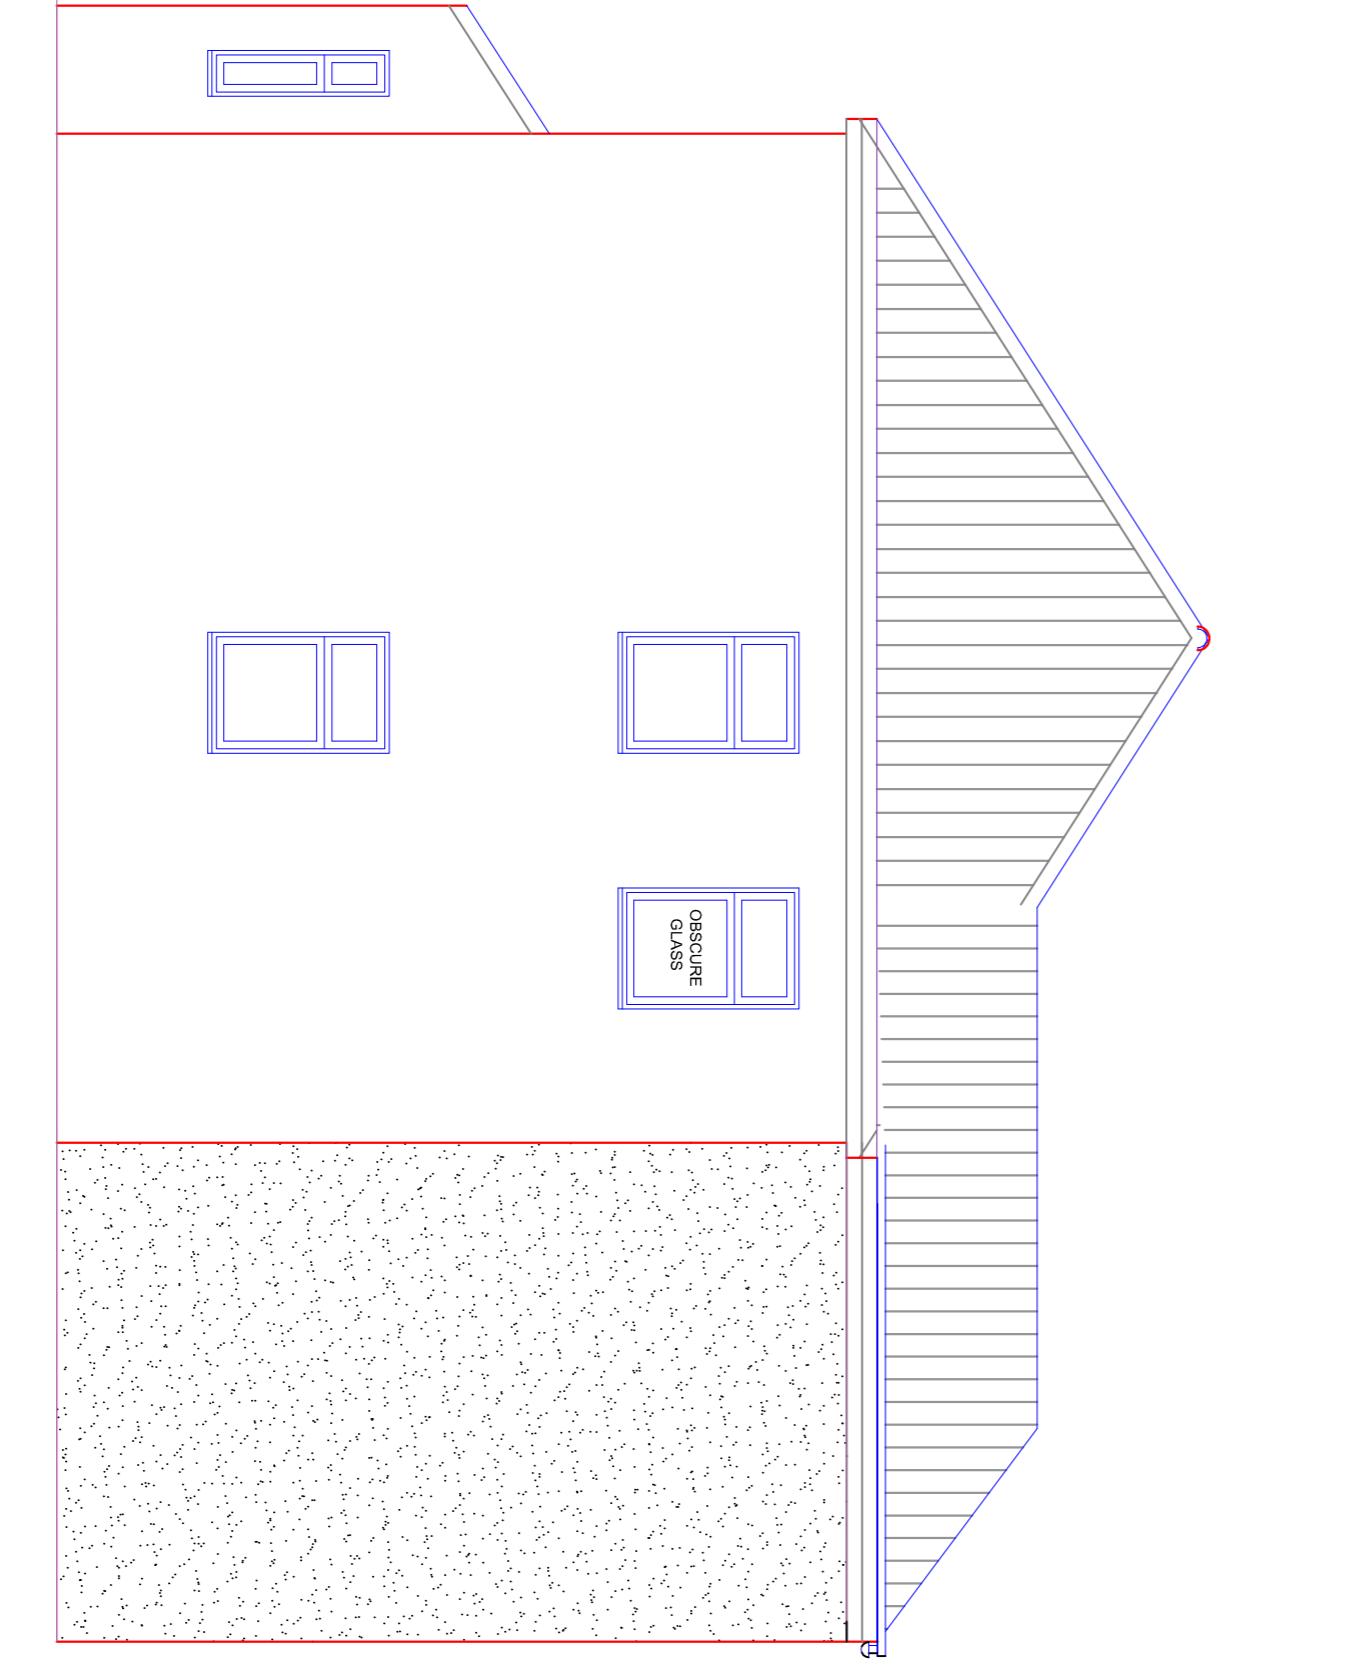


Proposed right side elevation

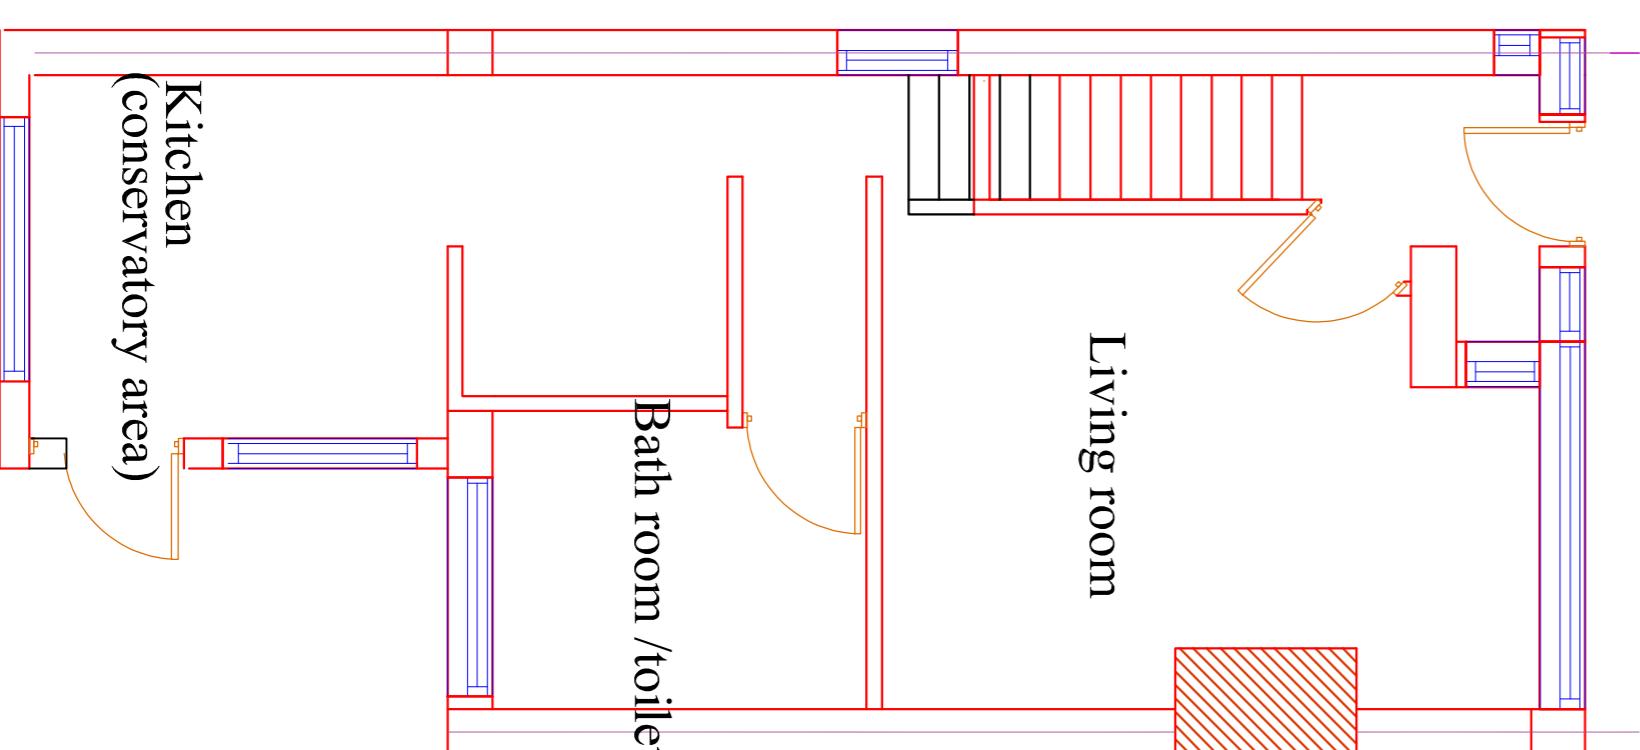

Existing first floor plan

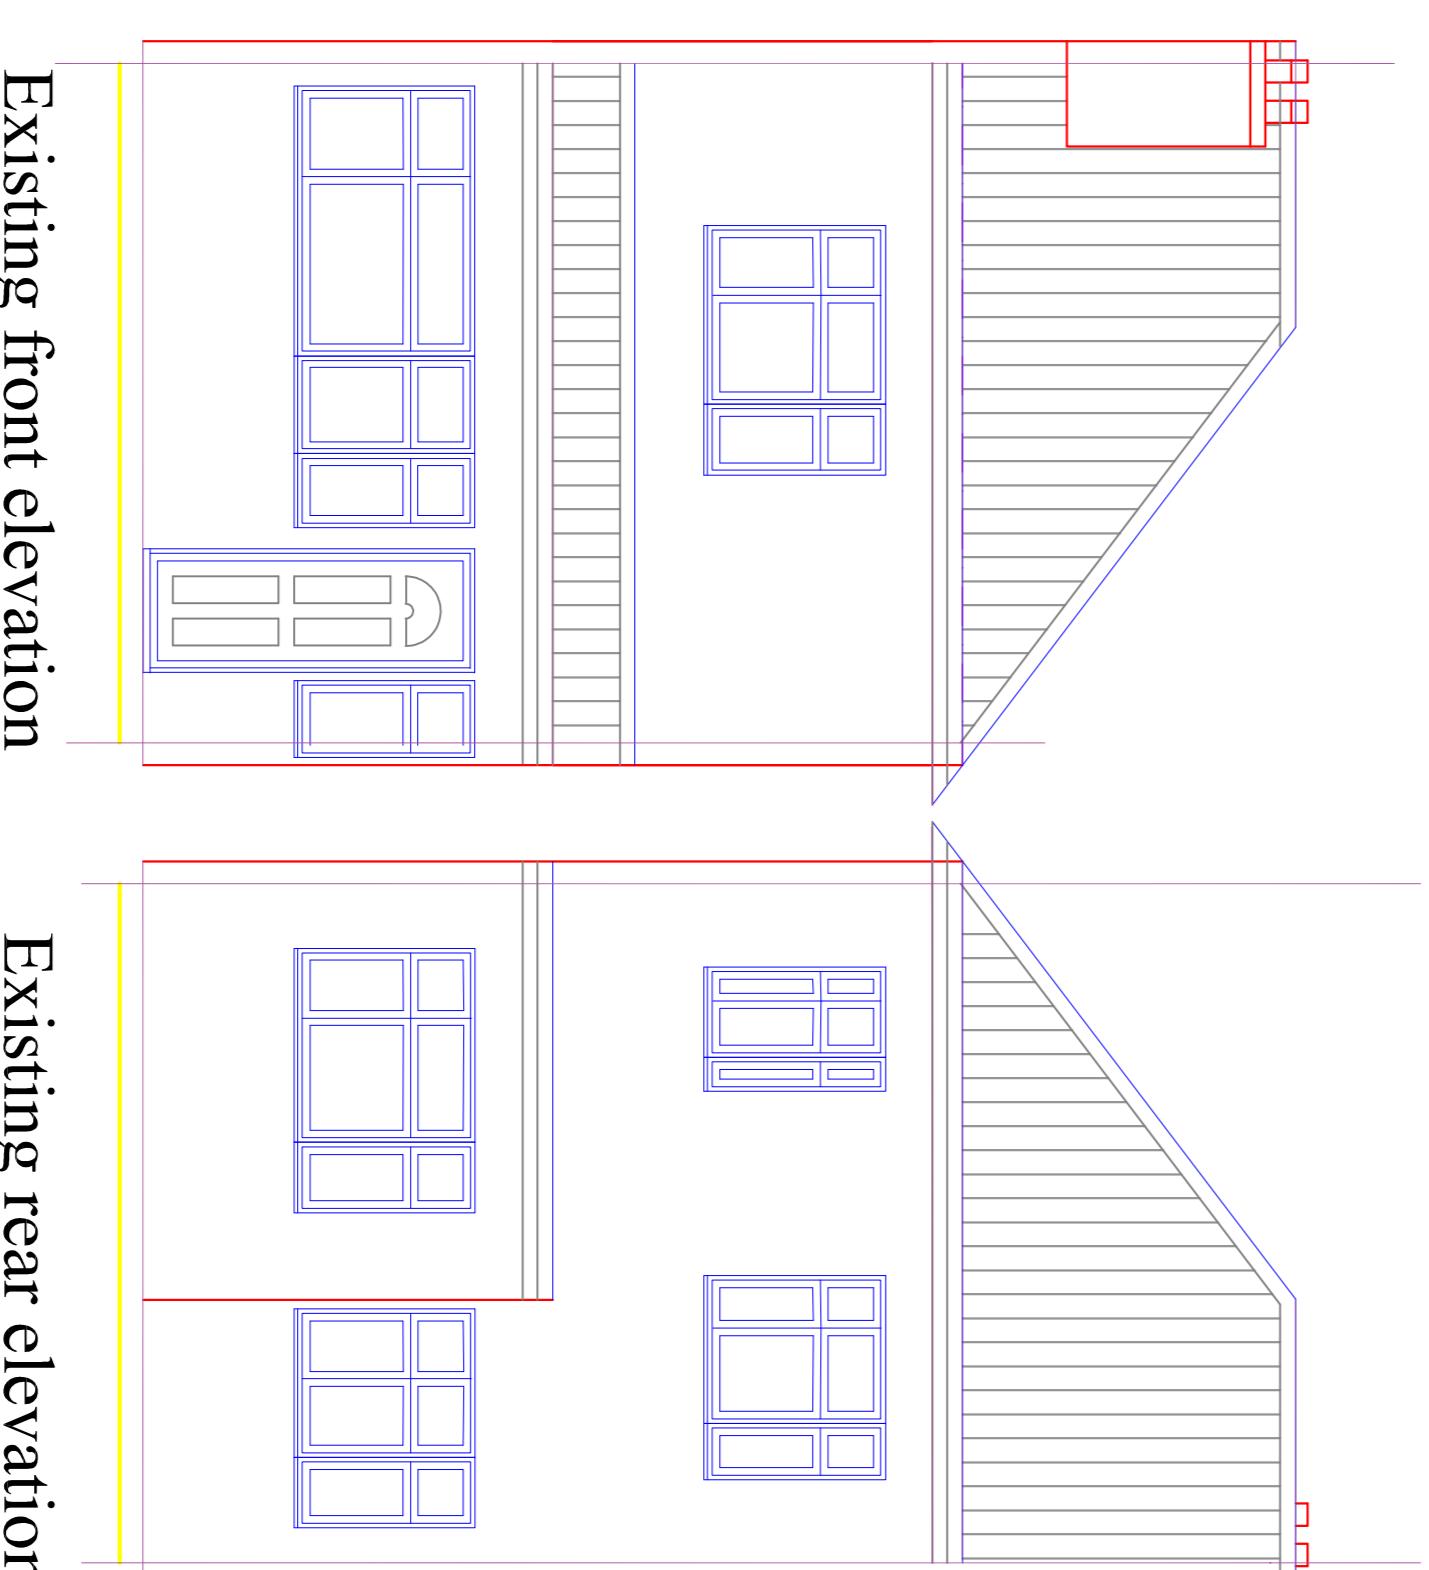

Existing front elevation

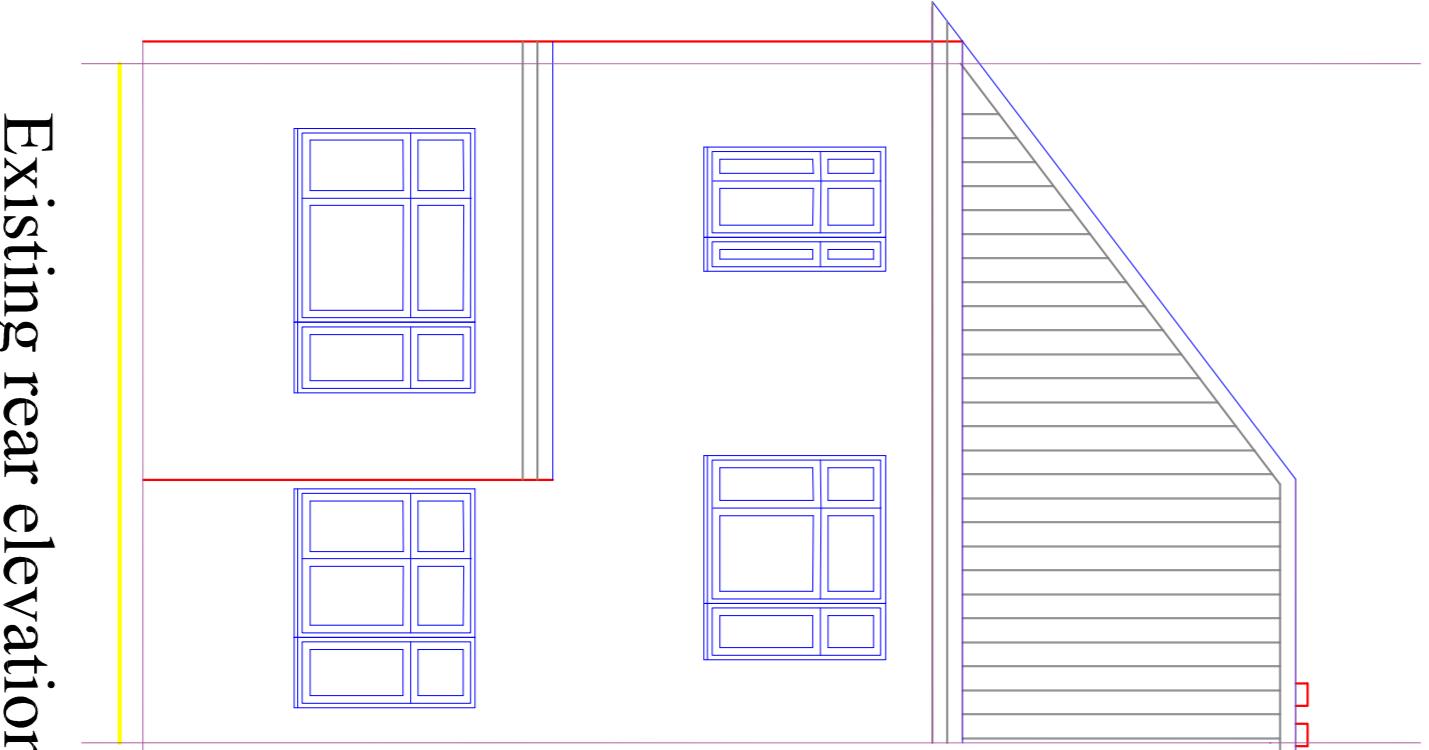

Existing rear elevation

This drawing is property of London Constructions & Designs Ltd.  
The information it contains is copyright and is not to be copied without prior permission.

Project

**Single Storey and part two  
storey rear Extension**

Date

**April 2022**

Scale

**1:100@A1**

Drawing No.

**RSU0247/WC/22**