

Note:

- Proposed outbuilding would be incidental to the main dwelling and not to be used as a separate residential unit.
- Outbuilding to be used as a Gym, playroom and general storage as an incidental use to main dwelling

ADDRESS:
38, WARWICK CRESCENT,
HAYES, UB4 8RE.

DRAWING TITLE: PROPOSED FLOOR PLAN OF OUTBUILDING


DATE: 11/05/2023


DRG. NO. - PA/38/P.01

REV:


SCALE - 1: 50

DRG. PAPER SIZE: A3

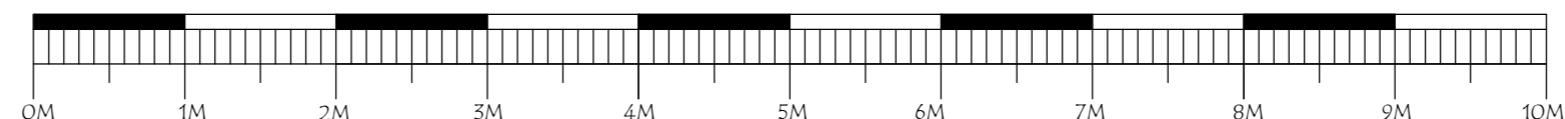


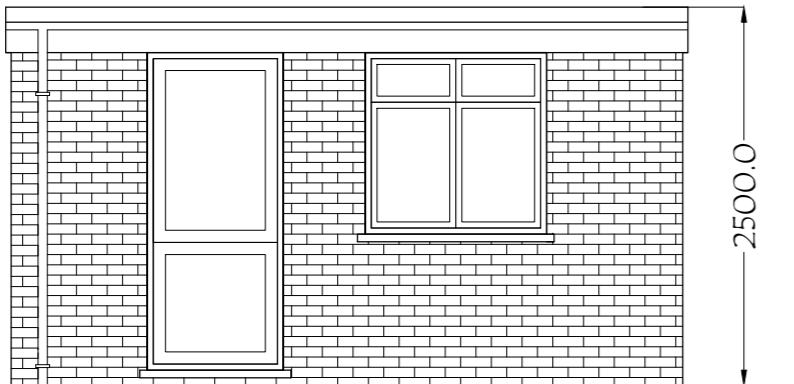


PROPOSED FRONT ELEVATION

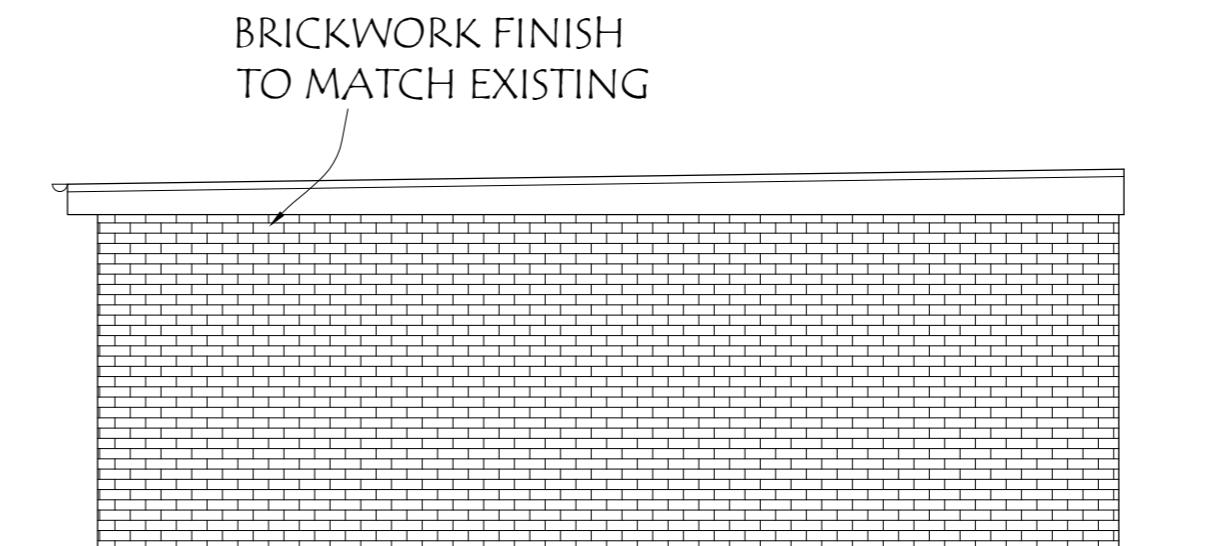

PROPOSED SIDE ELEVATION

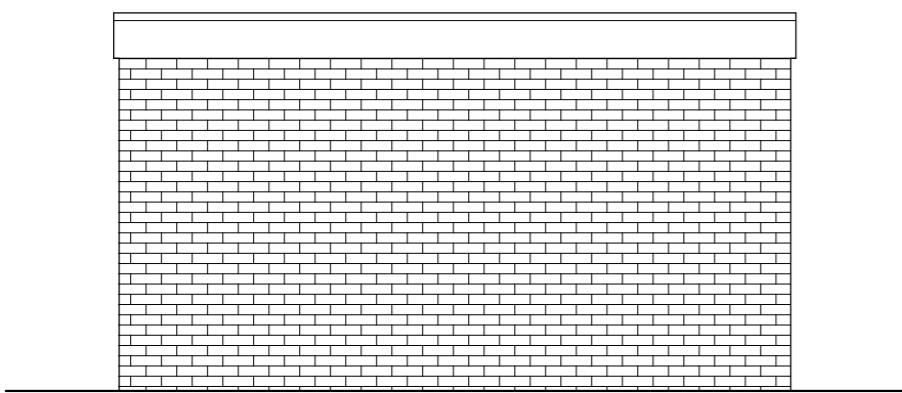

PROPOSED REAR ELEVATION

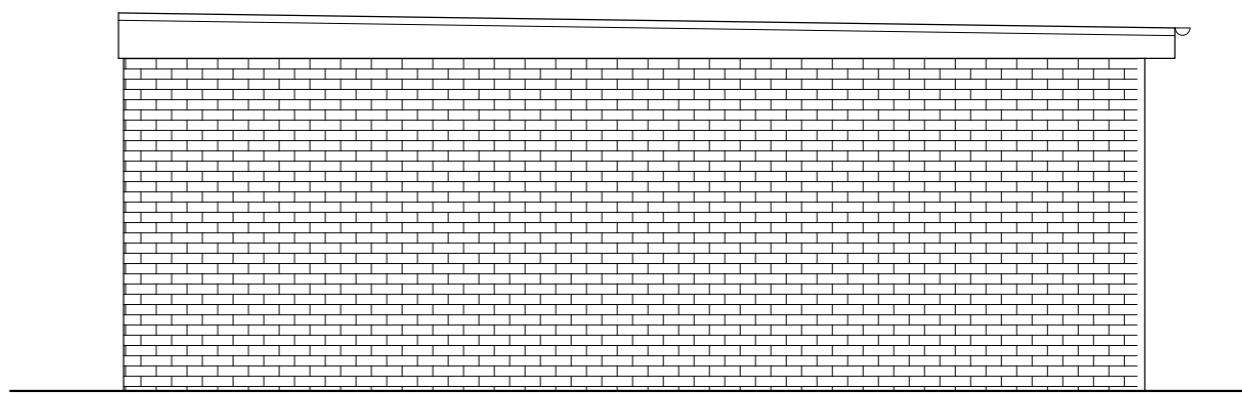

PROPOSED SIDE ELEVATION

ADDRESS:
38, WARWICK CRESCENT,
HAYES, UB4 8RE.

DRAWING TITLE: PROPOSED ELEVATIONS OF OUTBUILDING

DATE: 11/05/2023


DRG. NO. - PA/38/P.02

REV:

SCALE - 1: 50

DRG. PAPER SIZE: A3



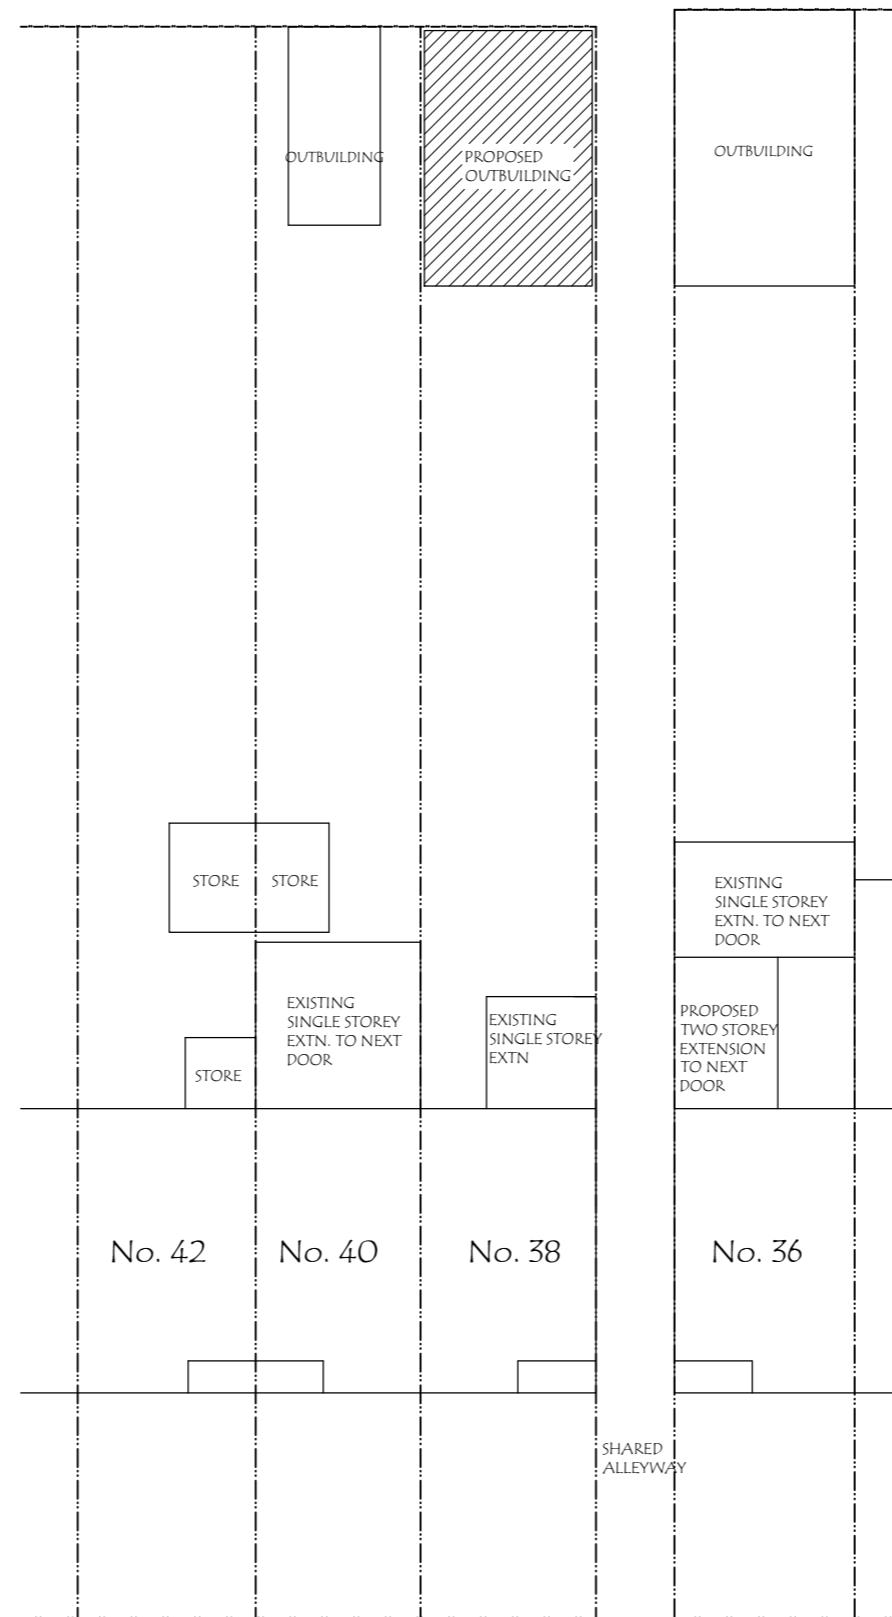

ADDRESS: 38, WARWICK CRESCENT, HAYES, UB4 8RE.	DRAWING TITLE: PROPOSED BLOCK PLAN	DATE: 11/05/2023
DRG. NO. - PA/38/P.03	REV:	SCALE - 1: 200

