

NOTES

- Do not scale from this drawing, except for planning purposes.

- Check all dimensions on site.

- Subject to survey.

- Subject to site inspection.

- Site boundary lines are indicative only.

A	26/07/22	DS	Planning Substitution
Rev	Date	By	Description

Revision Schedule

project

Hamilton Vine

title

Site Plan

sheet number

195

project status

PRELIMINARY

contract no.

scale

1 : 75 @ A1

client ref

date

IK

07/19/23

drawn by

checked by

Author

Checker

project no.

drawing number

revision

P23-05


195

A

- level - type - sheet number

EXIMIUS

INTENTIO

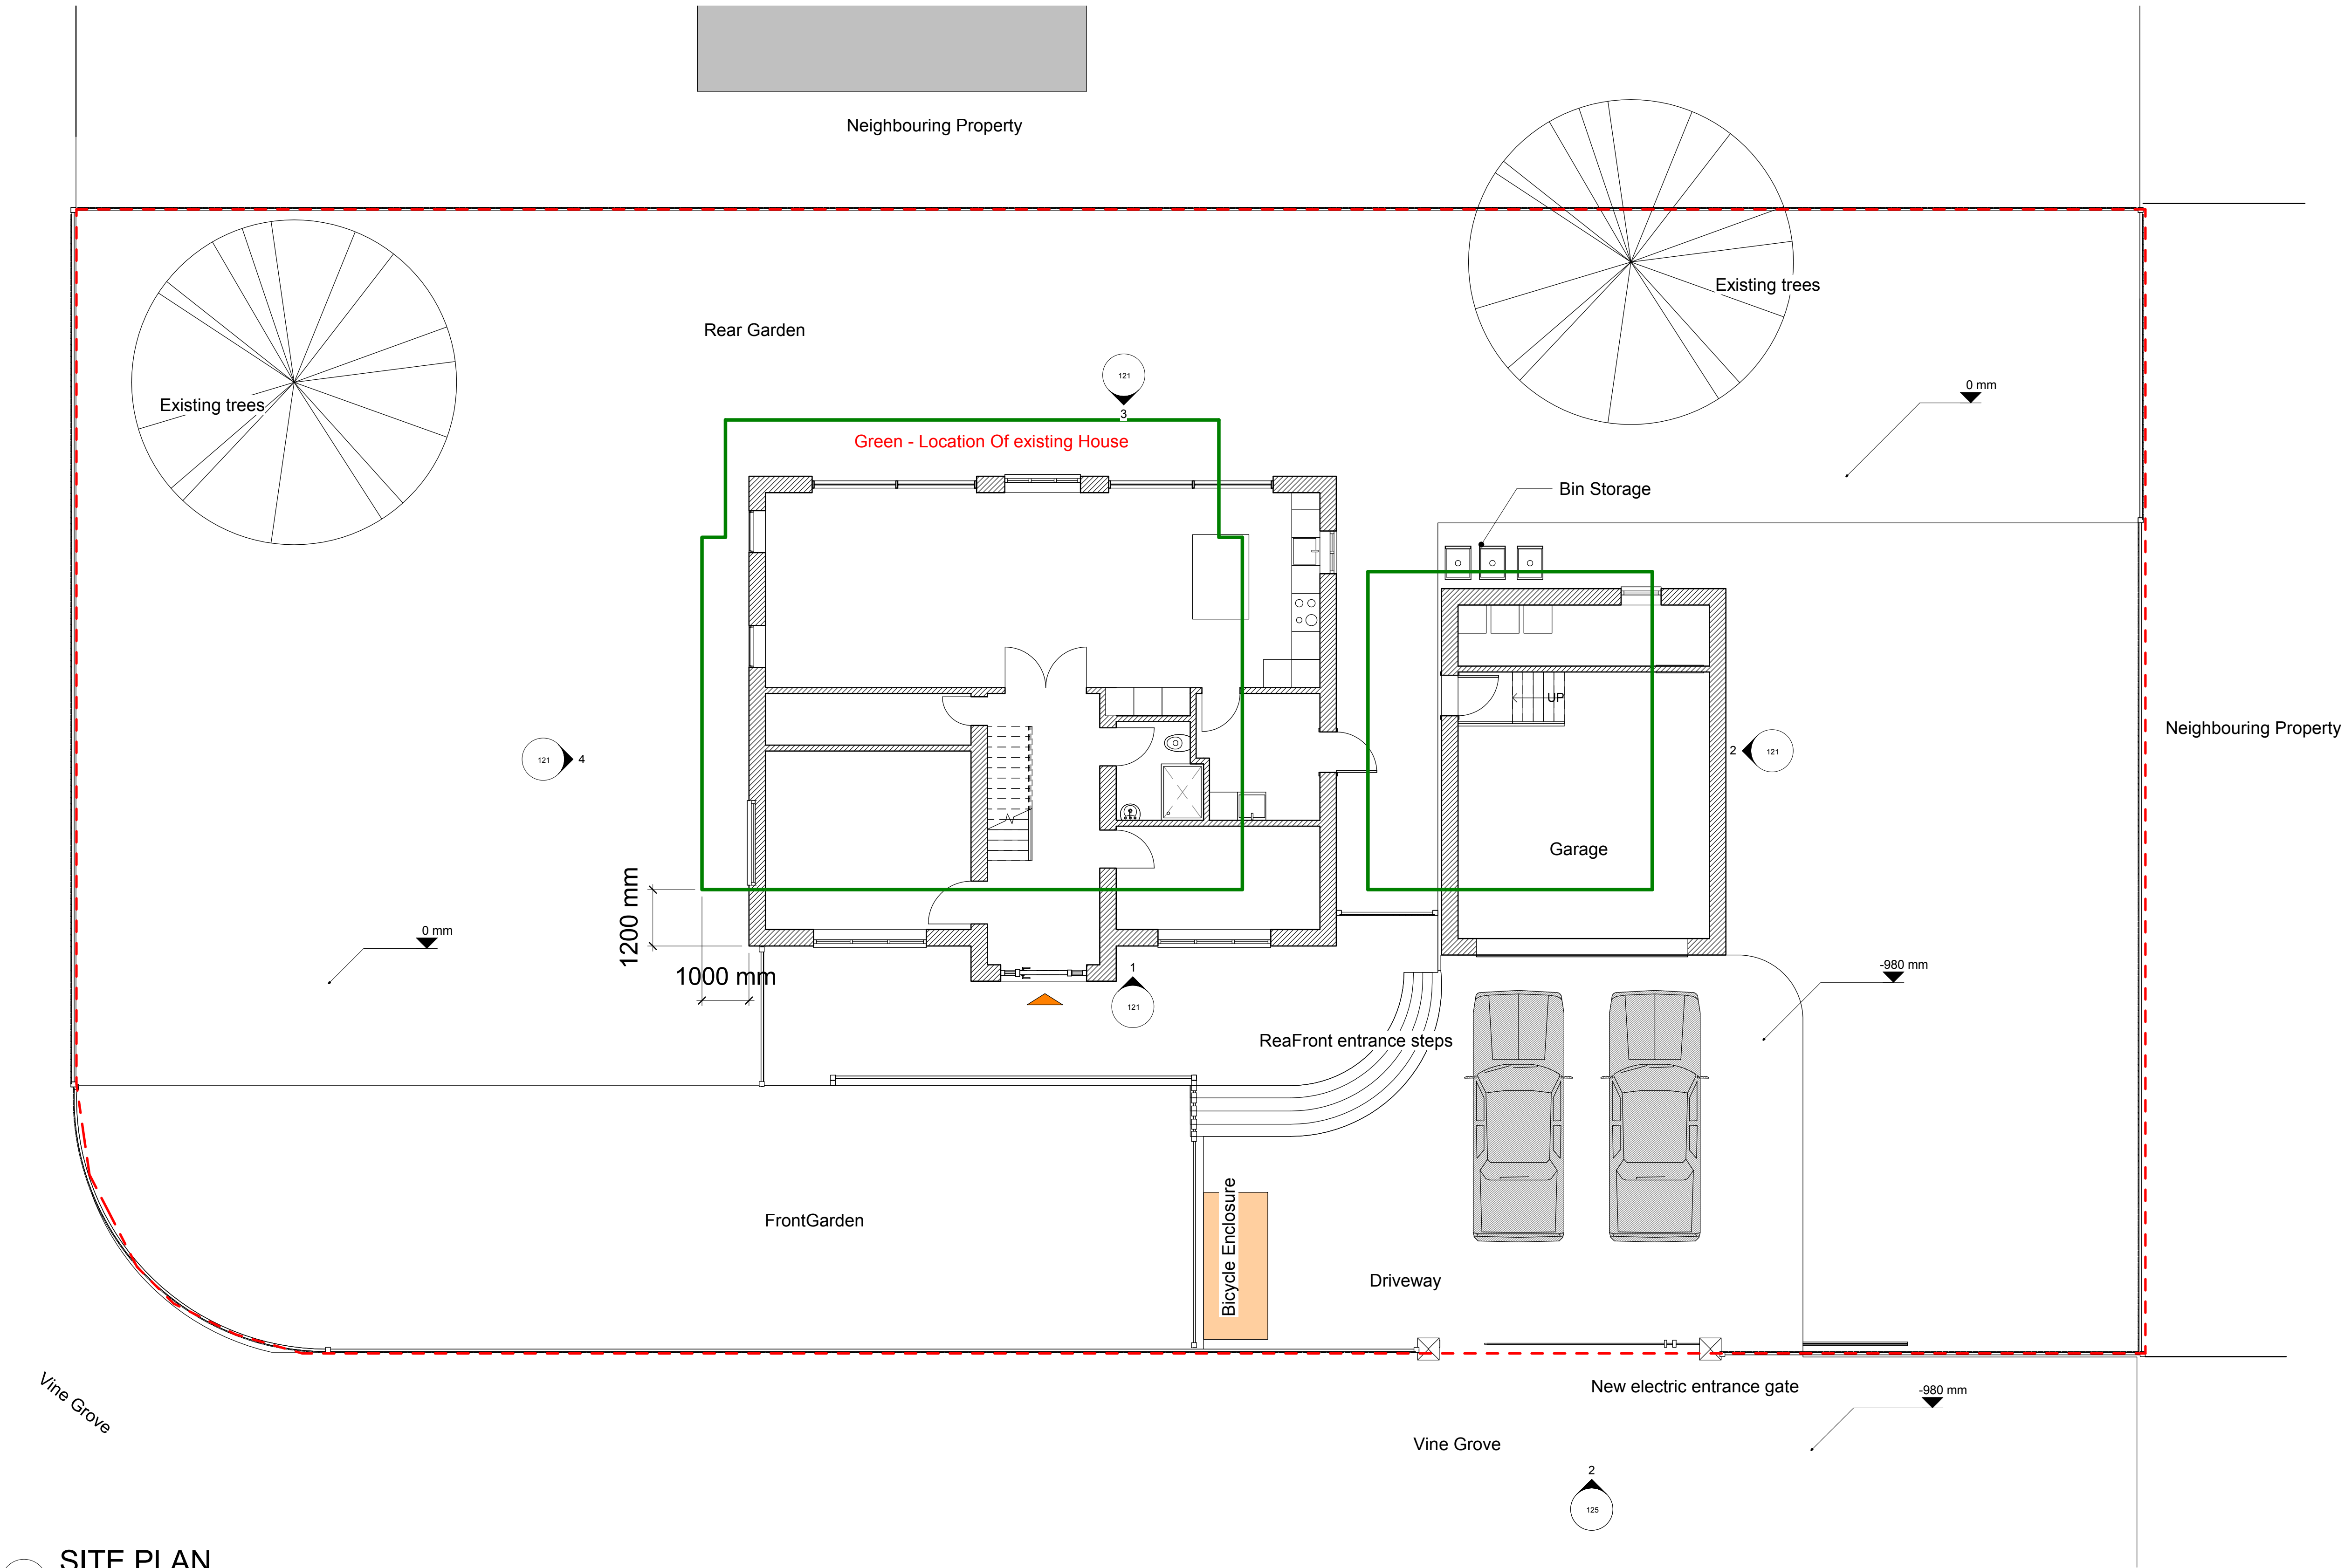

1 SITE PLAN
1 : 75

