



Proposed Ground Floor Plan

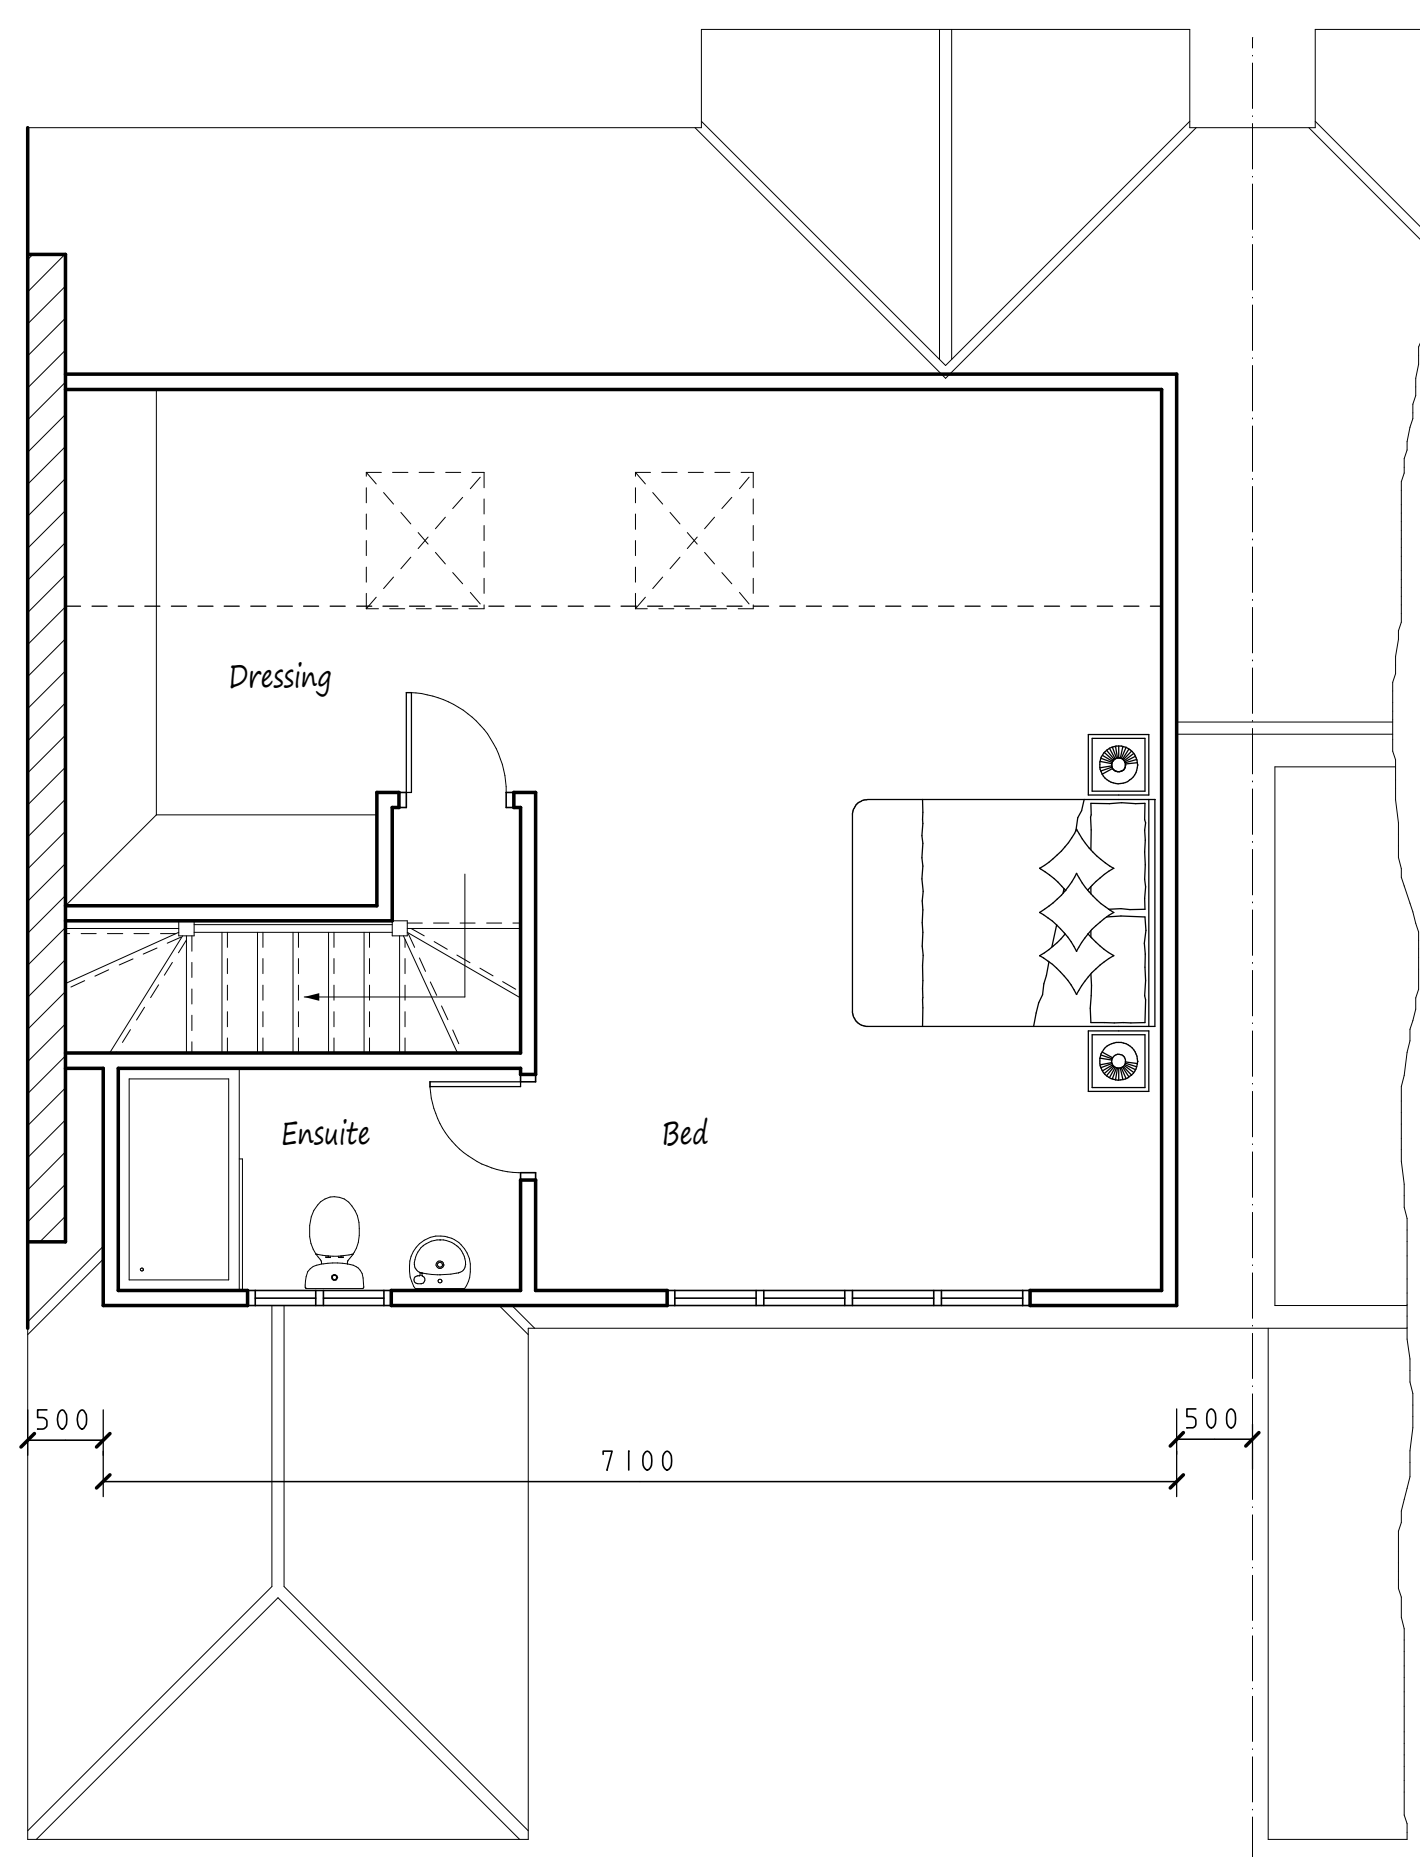

Proposed Rooms in Roof Space

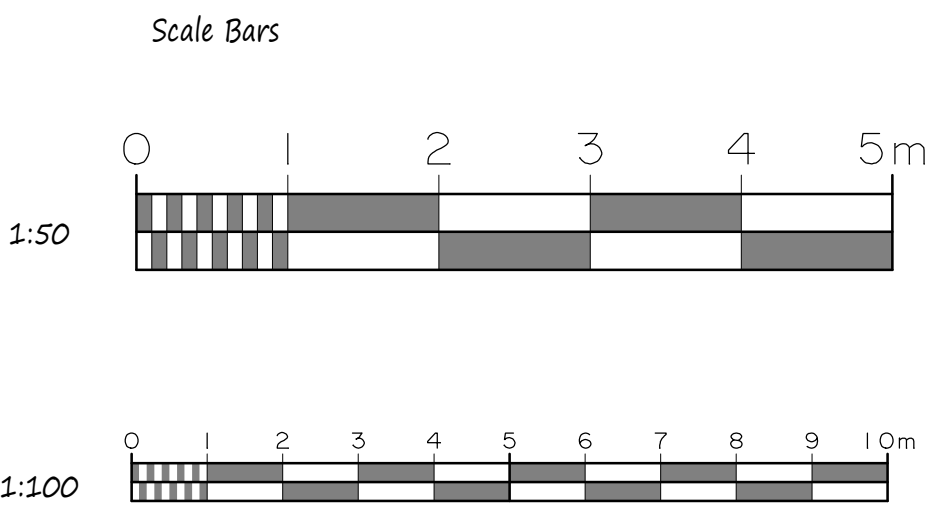


Proposed gable = 16.3 cubic meters
Proposed dormer = 31.8 cubic meters
Total = 48.1 cubic meters


This drawing to be read in conjunction with Drg No 4598/01

Proposed Elevations - All Materials to Match Existing

New roof lights not to project more than 150mm above roof slope.

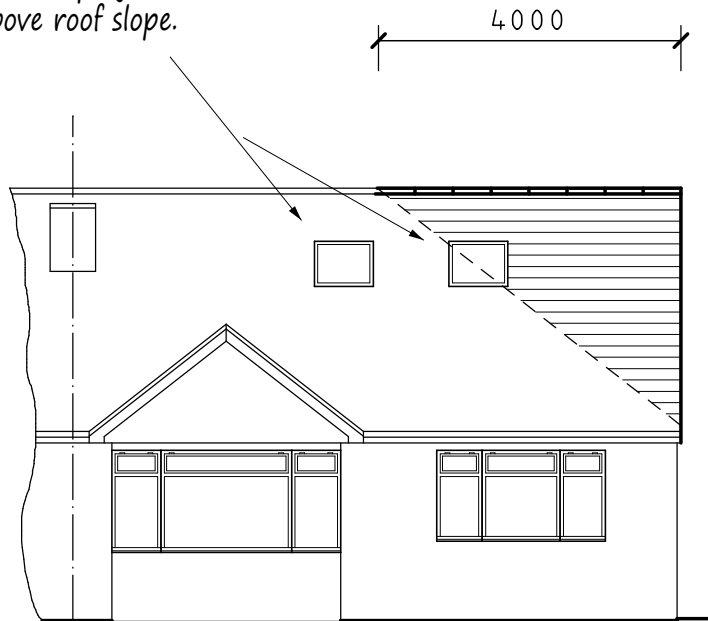


Front Elevation

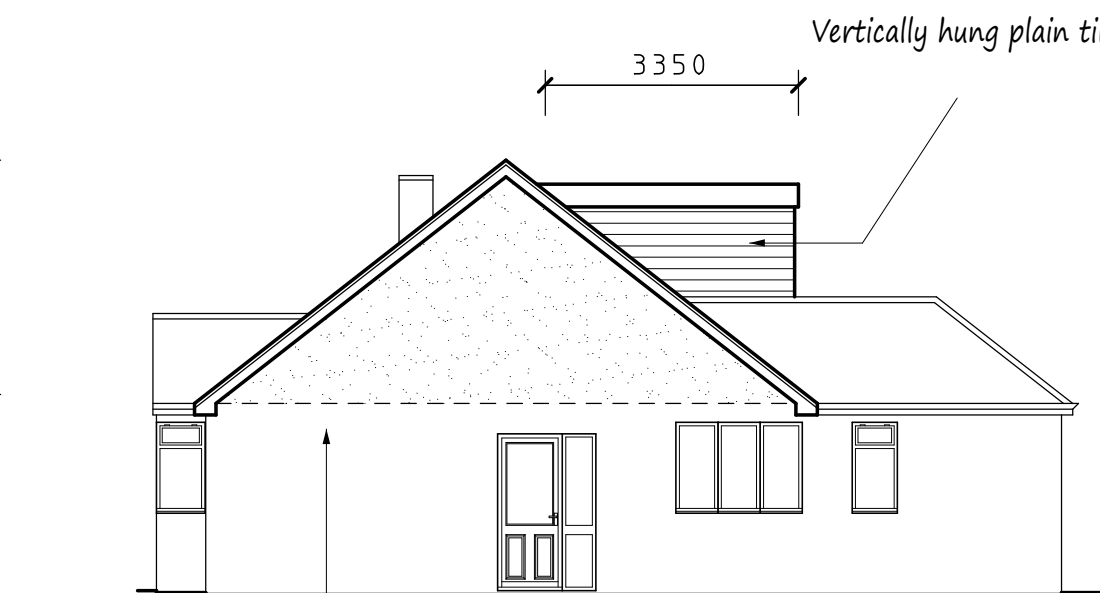

Side Elevation



Rear Elevation

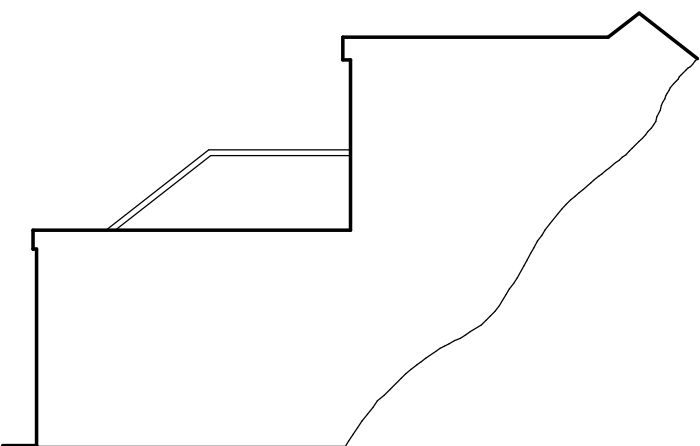

Side Elevation

NOTES:
All dimensions must be checked on site and not scaled from this drawing.

A	Date	Revisions

Copyright

Pottle & Co Ltd.
Building Design &
Management Services

Suite A
128 Manor Way
Ruislip
Middlesex
HA4 8HR

Tel: 01895 622800
www.pottle.uk.com

Client
Mr. C. Morris

Job Title

178 Herlwyn Avenue
Ruislip
Middlesex

Drawing Title

Proposed Loft Conversion.

Scale
1:50, 100

Date
August 2021

Drawn by
MDP

Drg No.
4598/03