
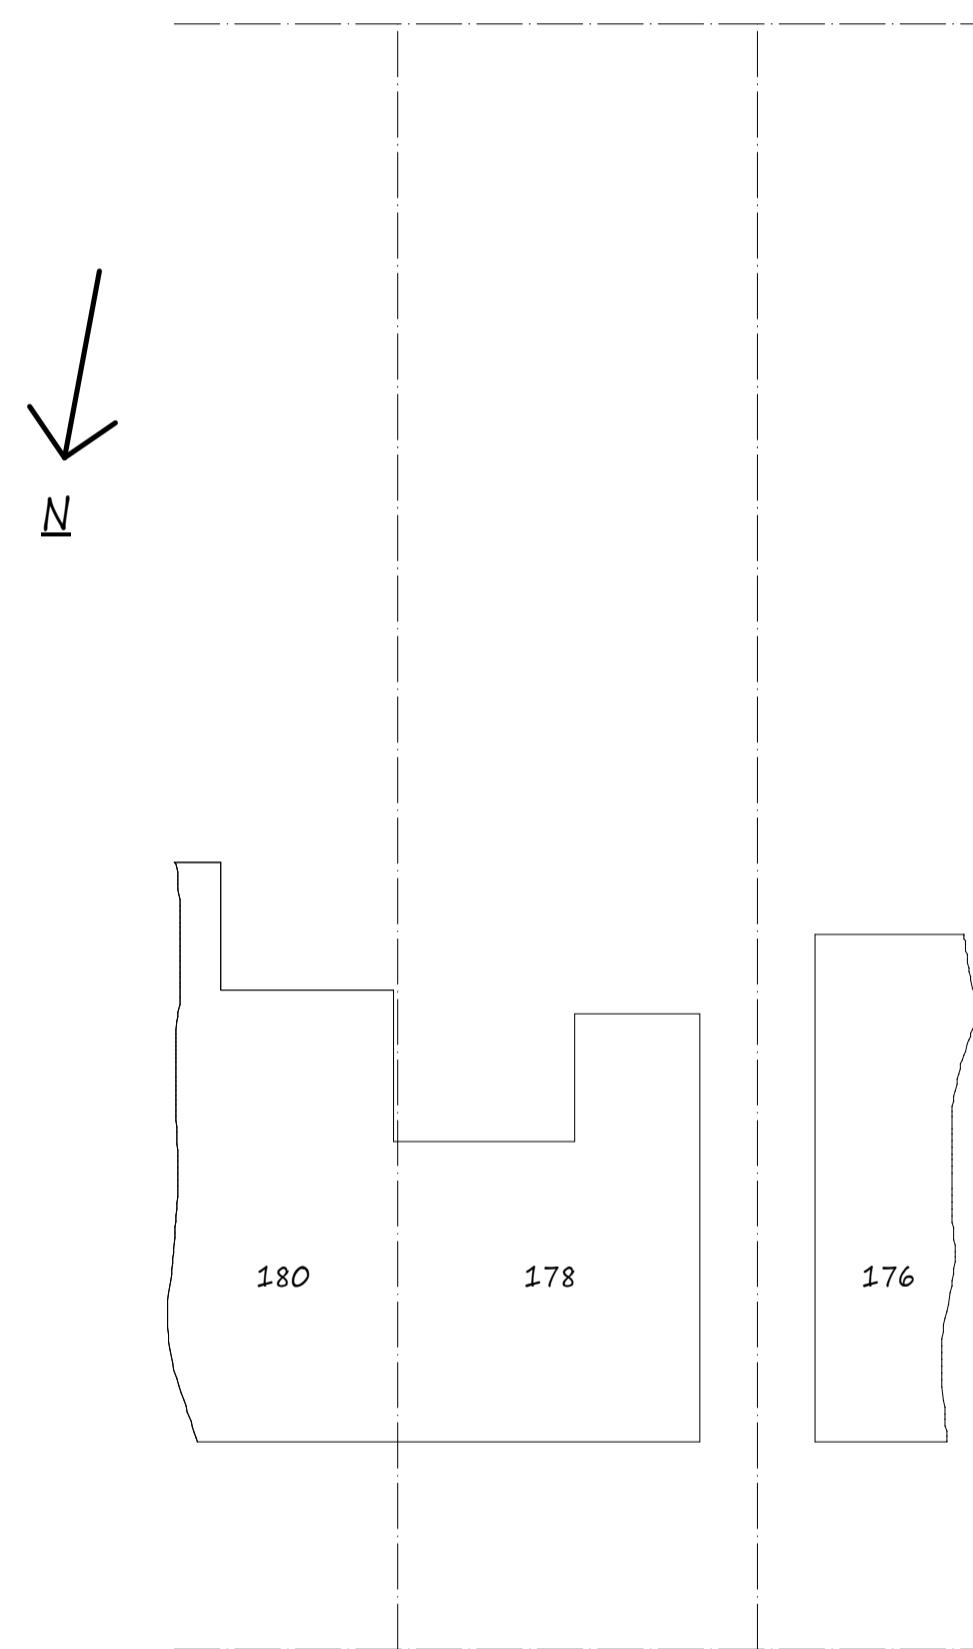


Proposed Section Through Building

This drawing to be read in conjunction with Drg No's 4598/01 & 03

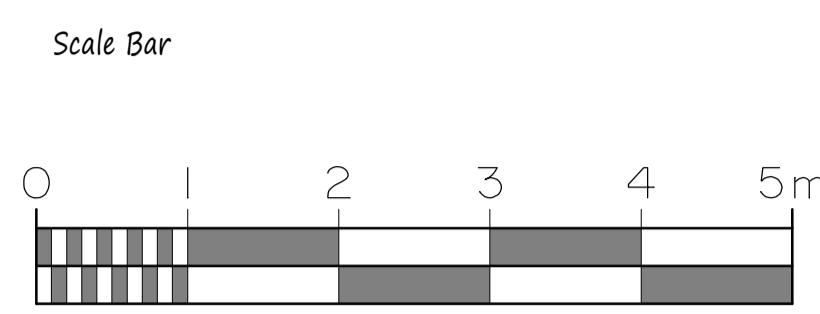

Site Plan scale 1:200

A	Date	Revisions

Copyright

Pottle & Co Ltd.
Building Design &
Management Services

Suite A
128 Manor Way
Ruislip
Middlesex
HA4 8HR

Tel: 01895 622800
www.pottle.uk.com

Client
Mr. C. Morris

Job Title

178 Herlwyn Avenue
Ruislip
Middlesex

Drawing Title
Additional Information

Scale
1:50. 200

Date September 2021	Drawn by MPP
------------------------	-----------------

Drg No. 4598/04
