



Existing Ground Floor Plan

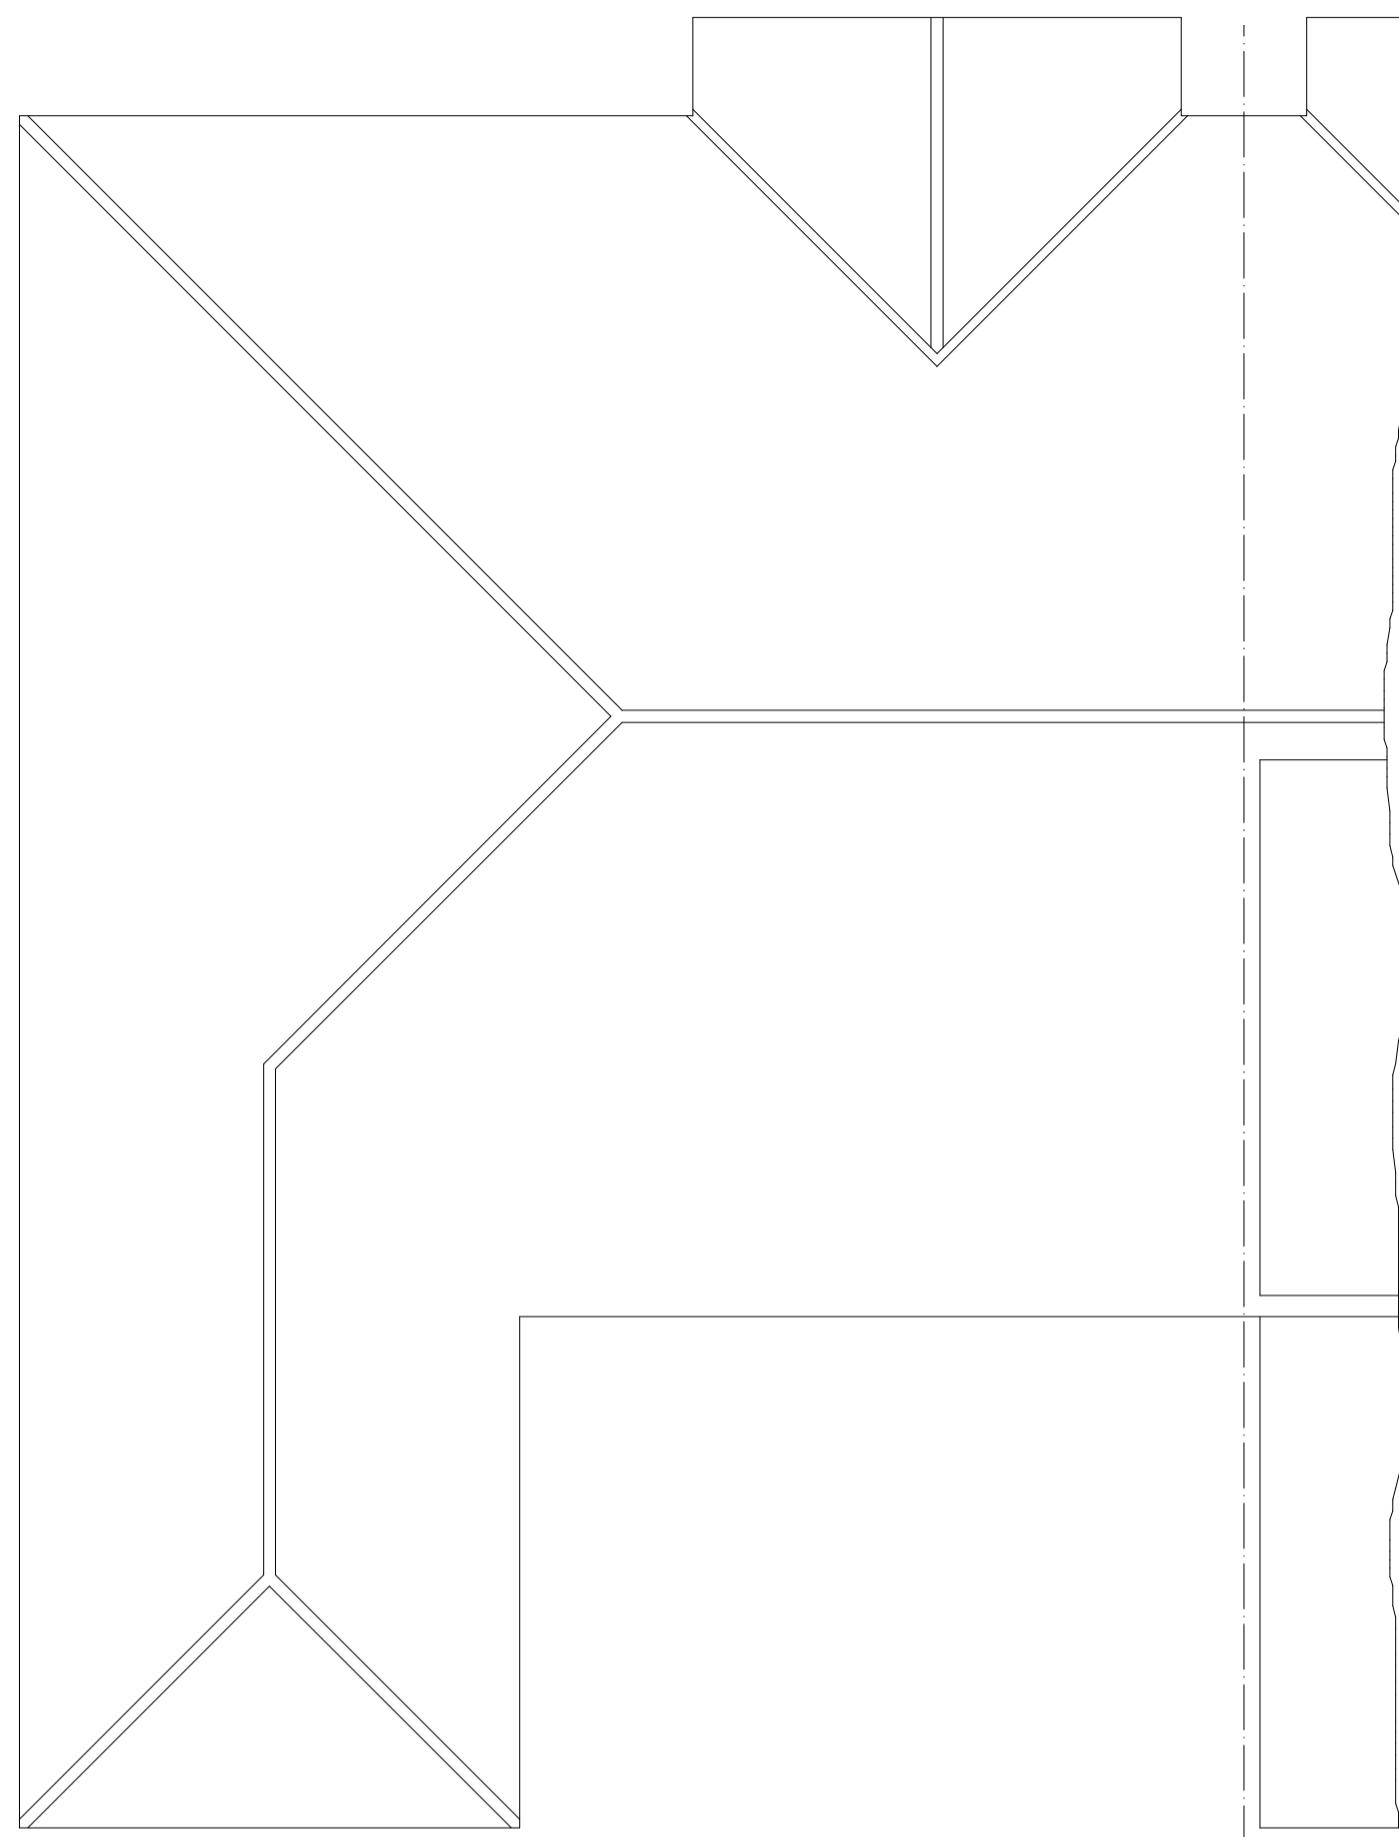

Existing Roof Plan

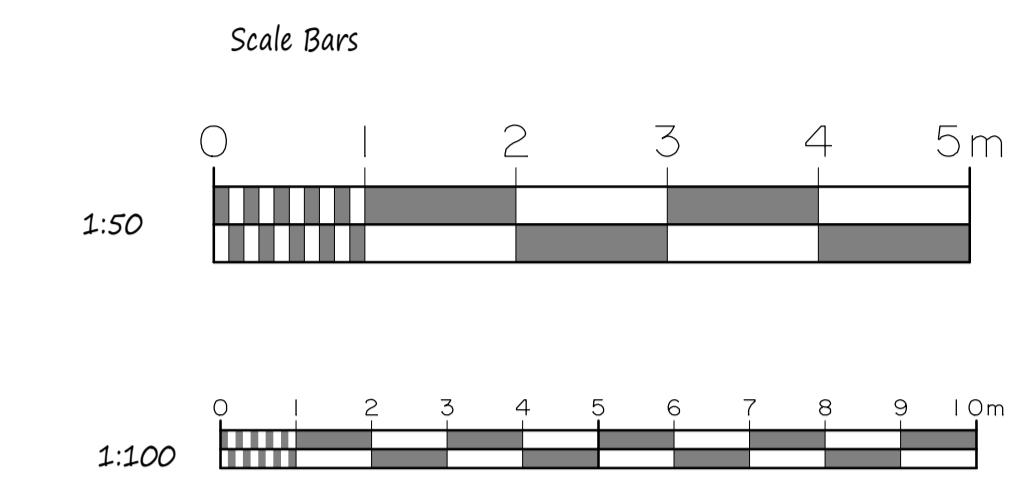

This drawing to be read in conjunction with Drg No 4598/03

Existing Elevations




Front Elevation



Side Elevation



Rear Elevation

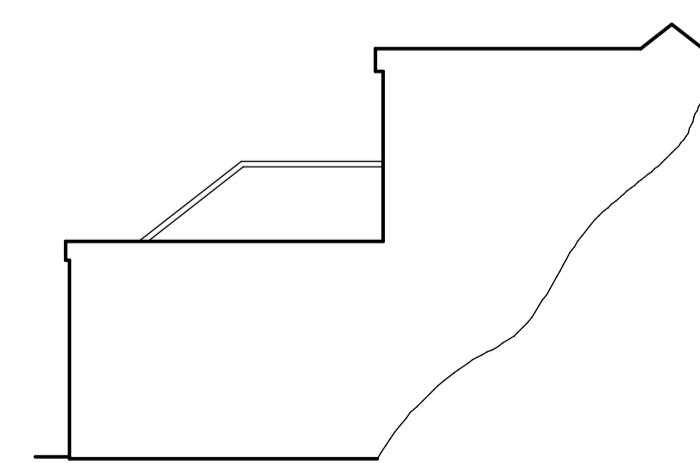

Side Elevation

A	Date	Revisions
Copyright		

Pottle & Co Ltd.
Building Design &
Management Services

Suite A
128 Manor Way
Ruislip
Middlesex
HA4 8HR

Tel: 01895 622800
www.pottle.uk.com

Client
Mr. C. Morris

Job Title
178 Herlwyn Avenue
Ruislip
Middlesex

Drawing Title
Existing Details

Scale
1:50, 100

Date August 2021	Drawn by MPP
---------------------	-----------------

Drg No.
4598/01