




Front Elevation

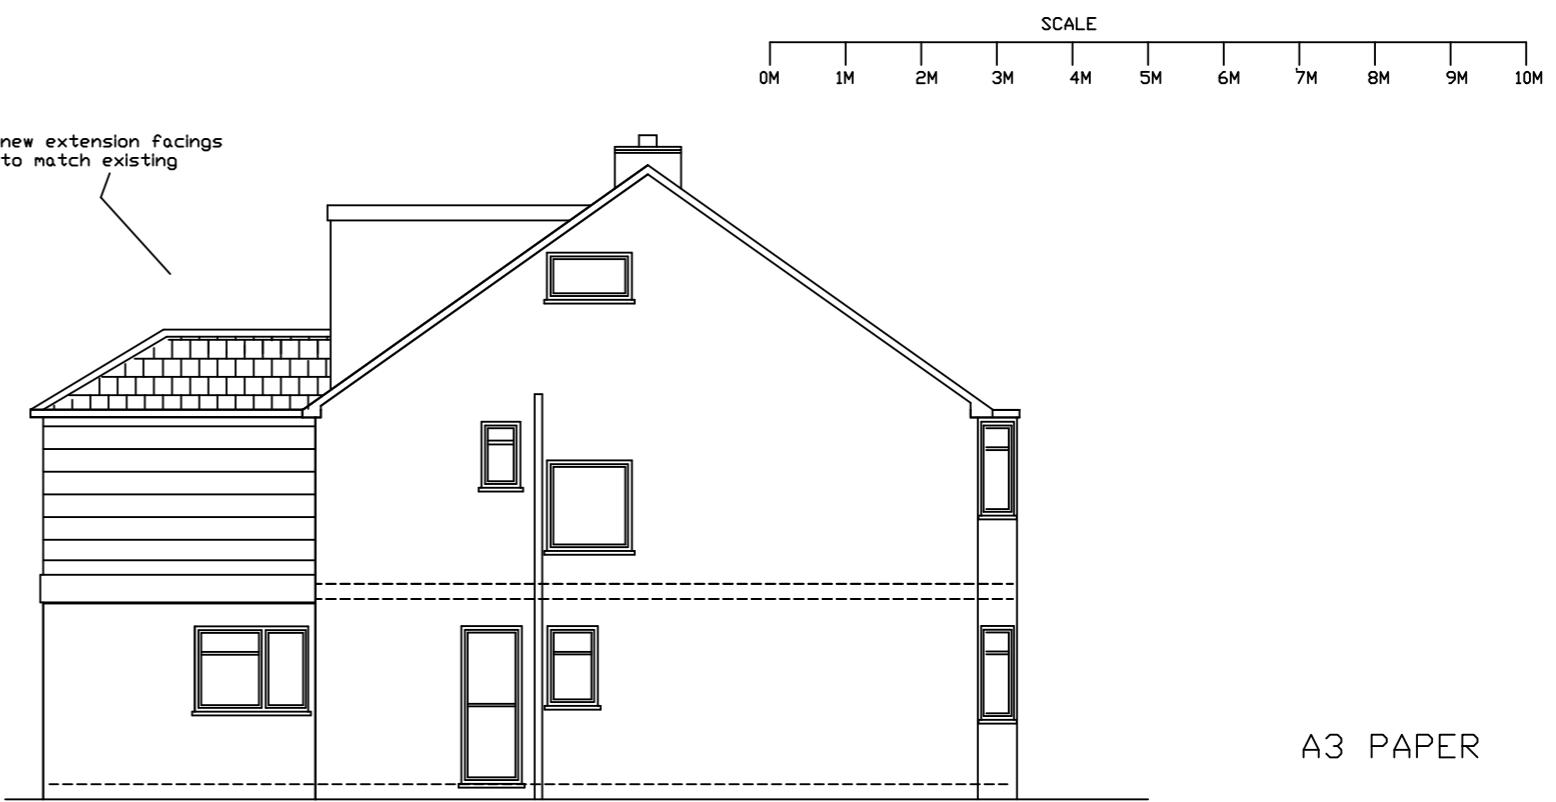

PROPOSED Side Elevation


A3 PAPER

PROPOSED
ELEVATIONS


JAC Associates

Property Consultants

Mob: 07779 653101
jac.consultants@ntlworld.com

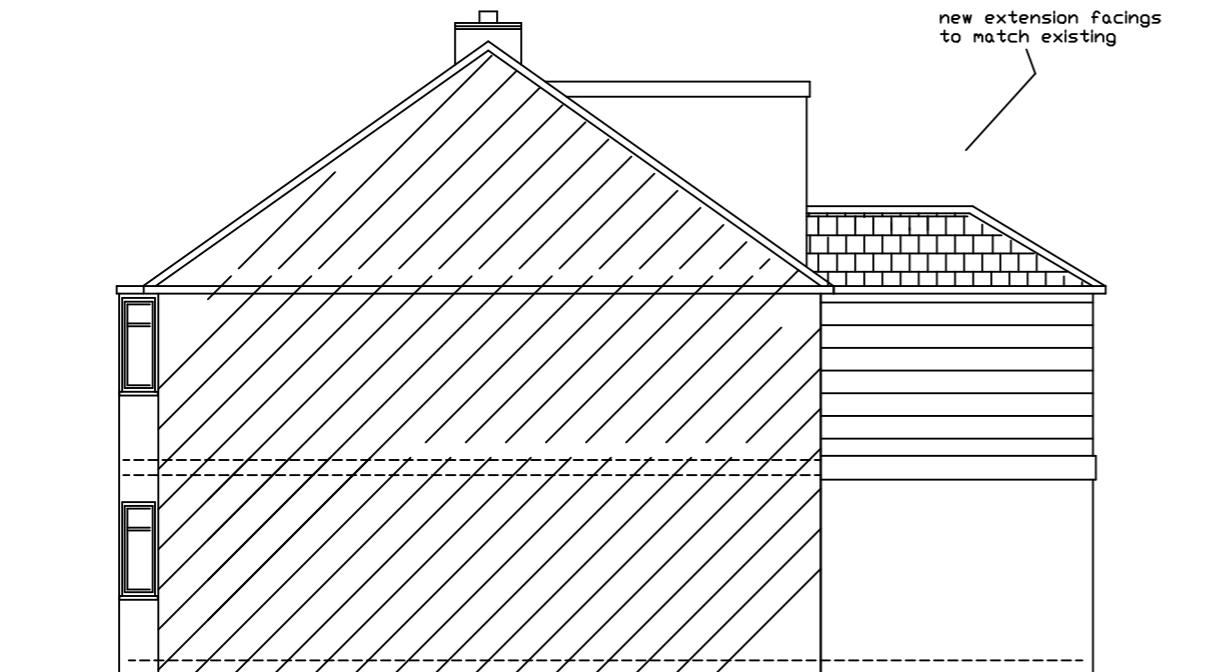

PROPOSED Attached Elevation

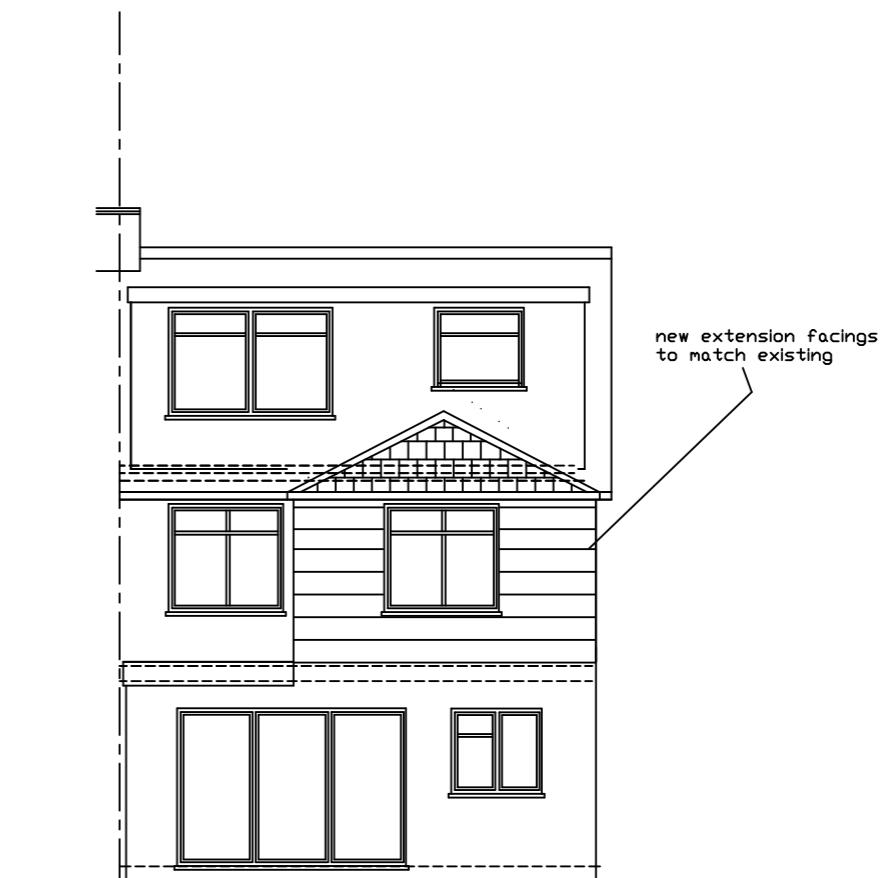

PROPOSED Rear Elevation

Project

30 Clovelly Close
Ickenham
MIDDX

Client

Mr
Tel:

Drawing Title

Proposed Extension

Drawing Number

clovellyclose-30 / 6 REV E
PROPOSED ELEVATIONS

Scale

1 : 100

Date

20-02-24

All dimensions and information contained in these plans should be checked on site and with the Local Authority prior to commencing any building works. The works may also be covered by the Town and Country Planning Acts, Building Acts and The Party Wall Act. No works should be commenced prior to obtaining all necessary consents.