






Front Elevation

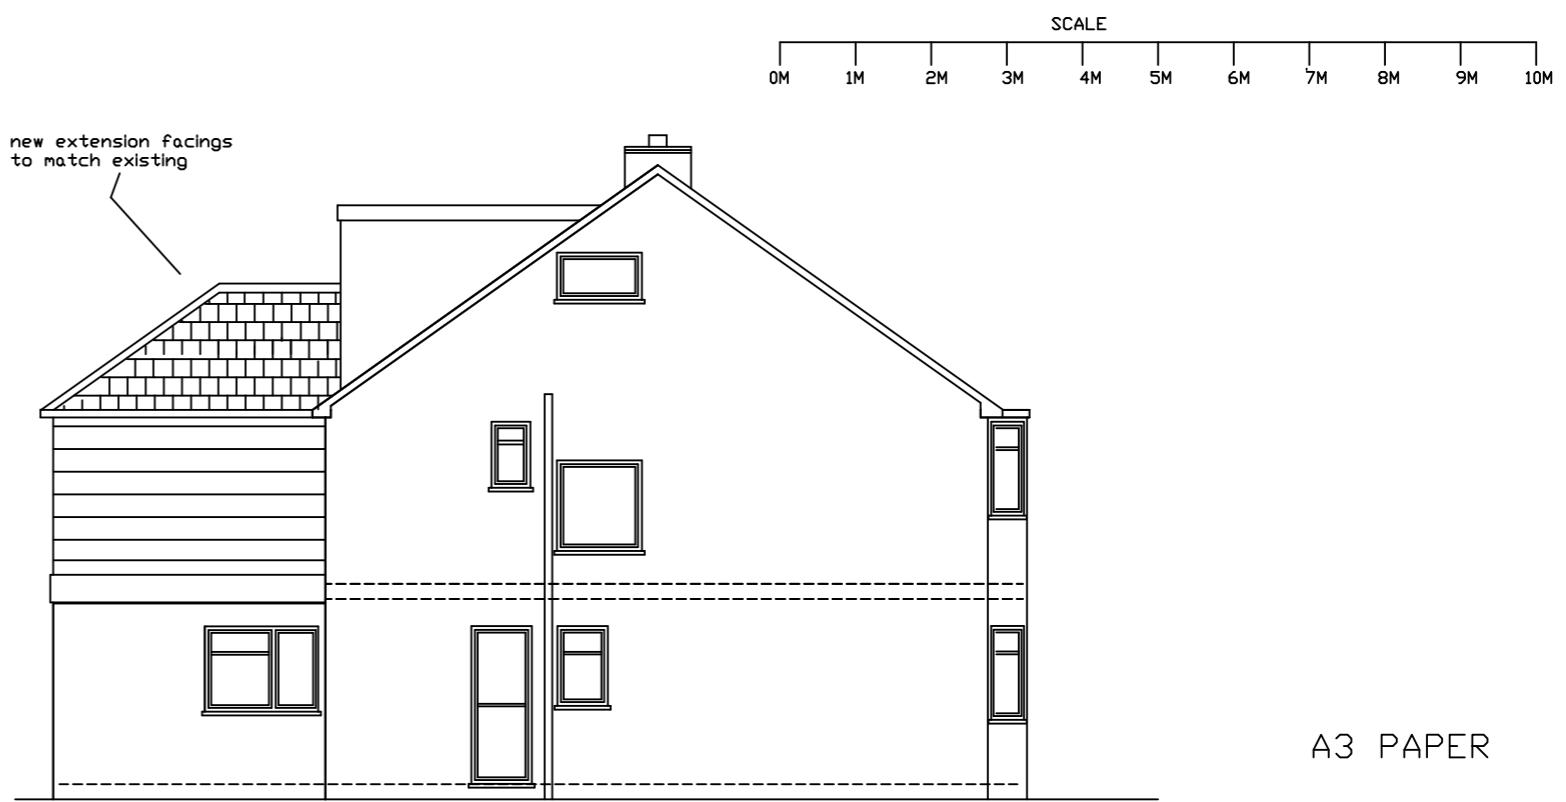

PROPOSED Side Elevation

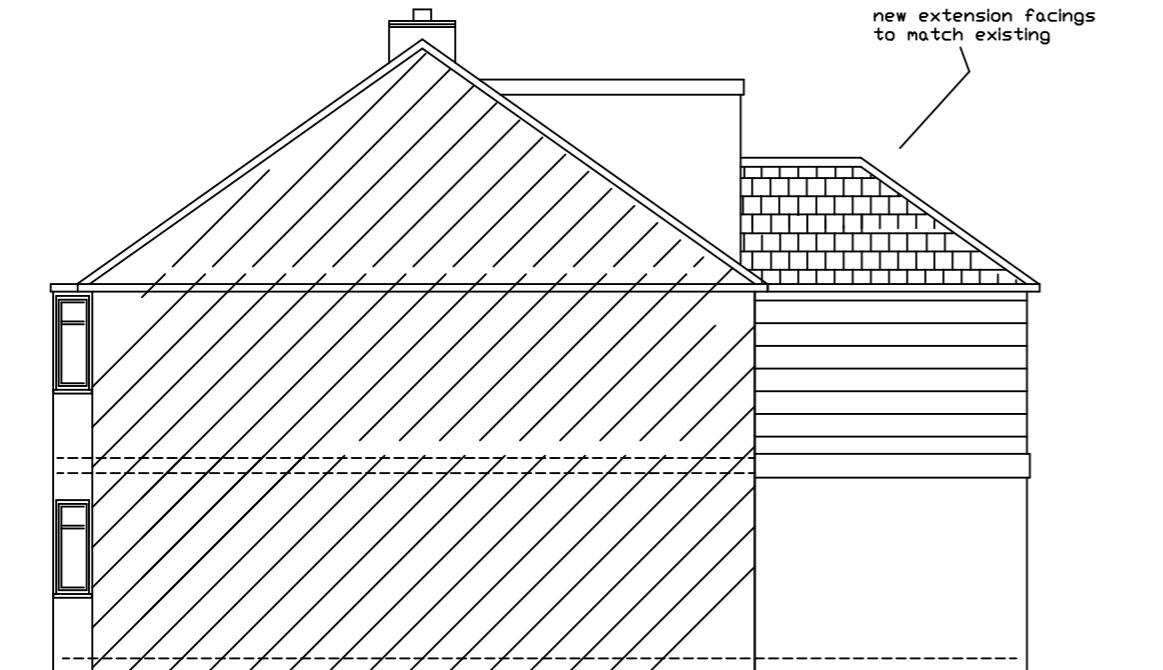

PROPOSED Attached Elevation

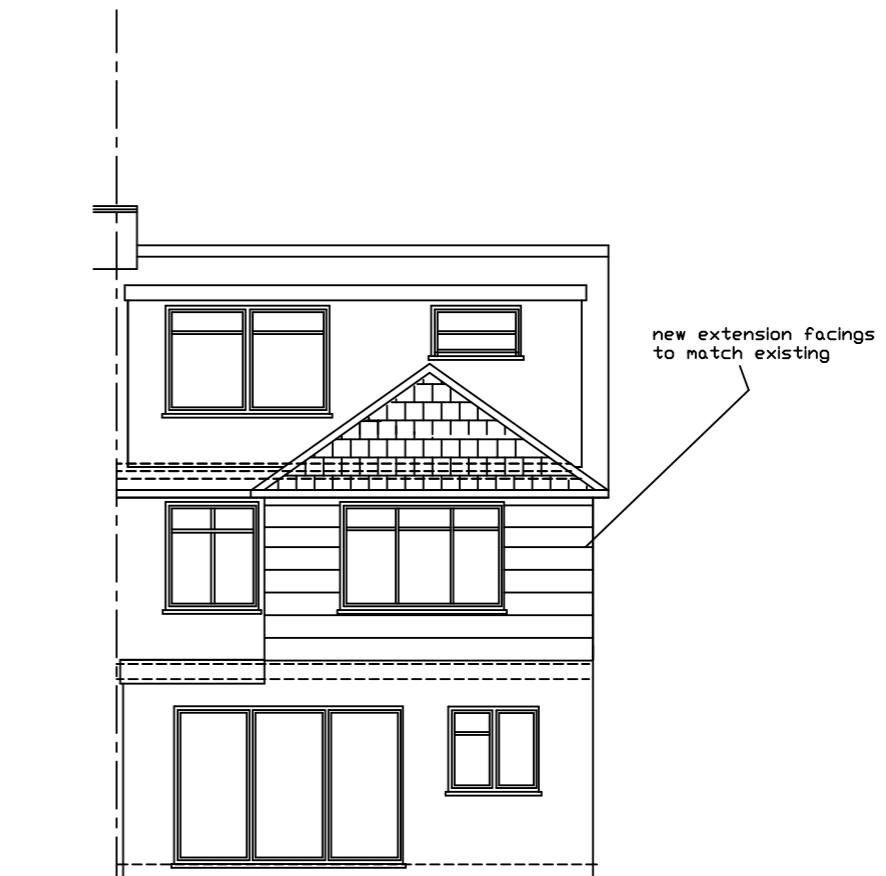

PROPOSED Rear Elevation

SCALE

0M	1M	2M	3M	4M	5M	6M	7M	8M	9M	10M
----	----	----	----	----	----	----	----	----	----	-----

A3 PAPER

PROPOSED  
ELEVATIONS

**JAC Associates**

Property Consultants

Mob: 07779 653101  
jac.consultants@ntlworld.com

Project

30 Clovelly Close  
Ickenham  
MIDDX

Client

Mr  
Tel:

Drawing Title

Proposed Extension

Drawing Number

clovellyclose-30 / 6 REV D  
PROPOSED ELEVATIONS

Scale

1 : 100

Date

20-02-24

All dimensions and information contained in these plans should be checked on site and with the Local Authority prior to commencing any building works. The works may also be covered by the Town and Country Planning Acts, Building Acts and The Party Wall Act. No works should be commenced prior to obtaining all necessary consents.