


SCALE  
0M 1M 2M 3M 4M 5M 6M 7M 8M 9M 10M

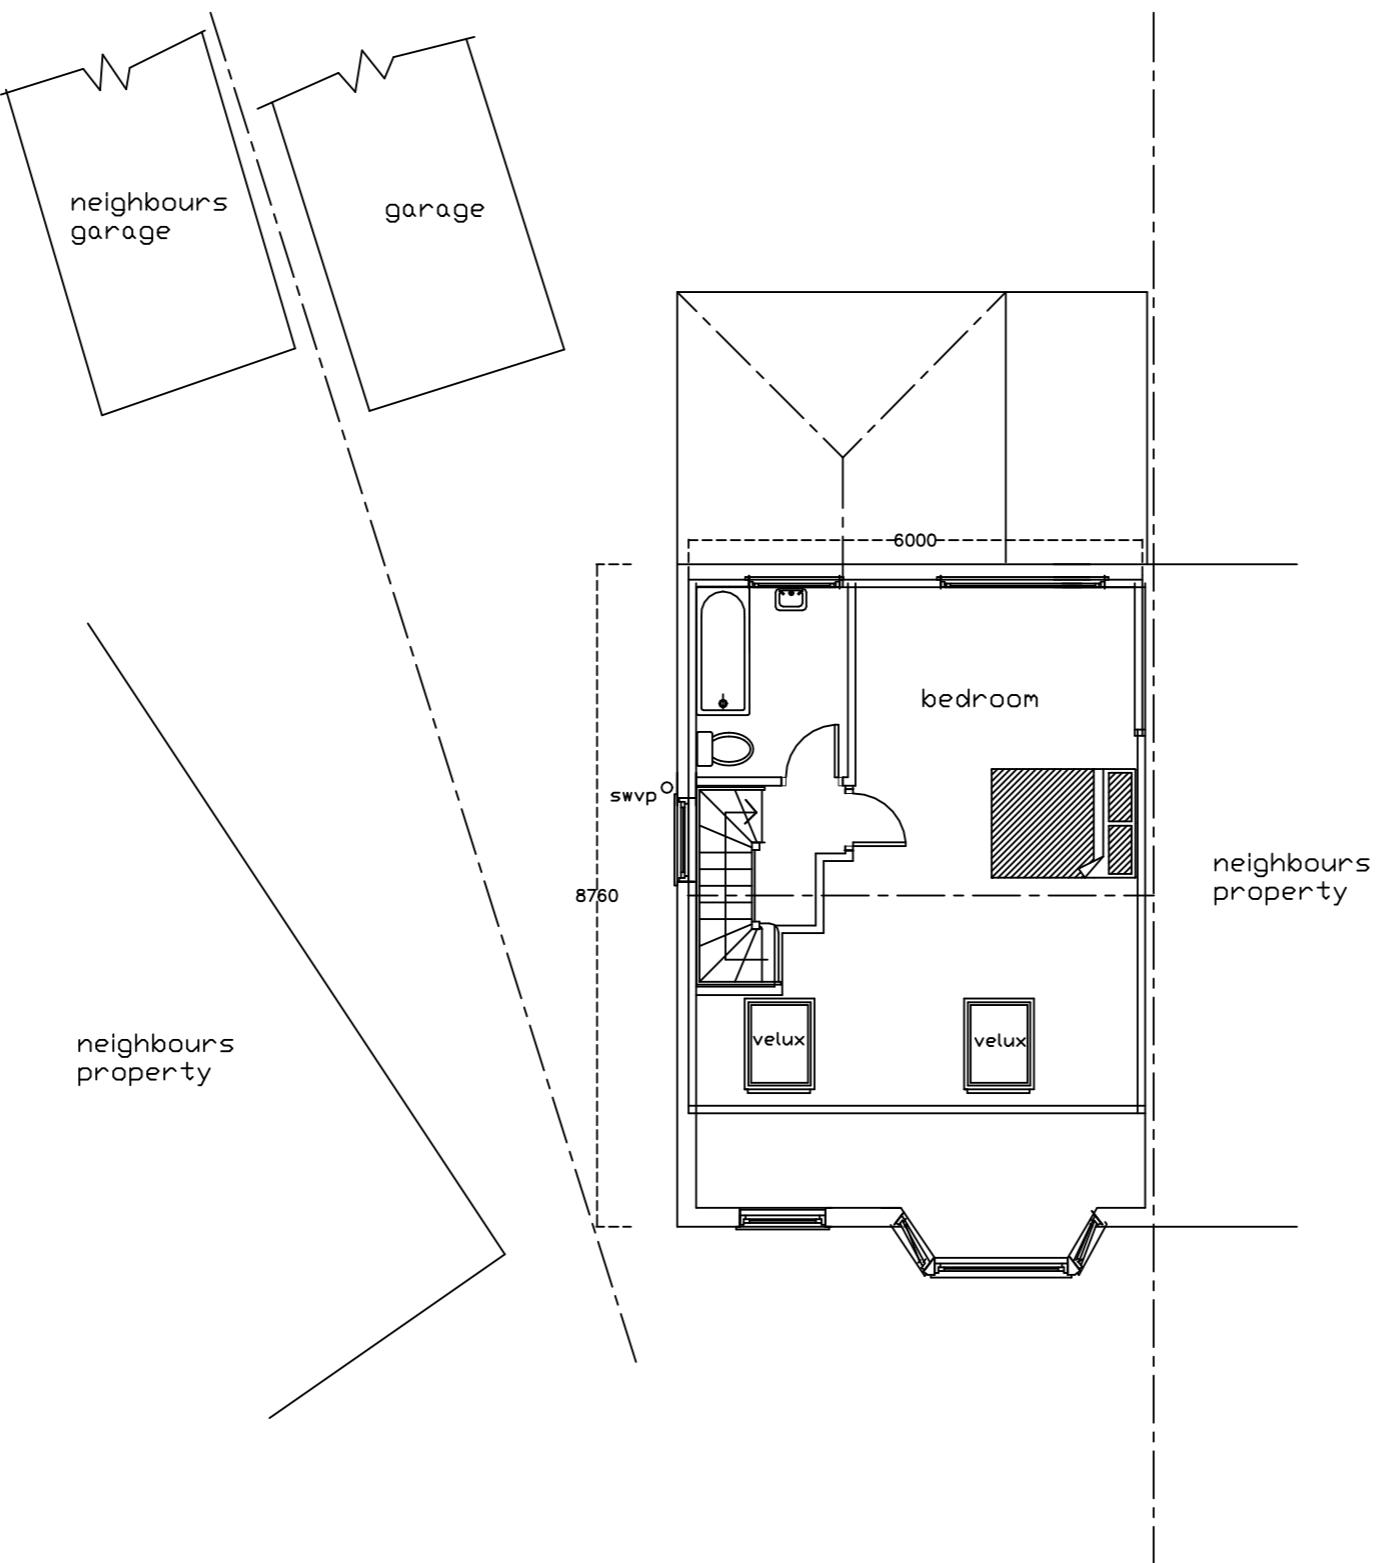

A3 PAPER

Proposed SECOND  
Floor Plan

**JAC Associates**

Property Consultants

Mob: 07779 653101  
jac.consultants@ntlworld.com

Project

30 Clovelly Close  
Ickenham  
MIDDX

Client

Mr

Tel:

Drawing Title

Proposed Extension

Drawing Number

clovellyclose-30 / 7 REV D  
proposed SECOND

Scale

1 : 100

Date

20-02-24

All dimensions and information contained in these plans should be checked on site and with the Local Authority prior to commencing any building works. The works may also be covered by the Town and Country Planning Acts, Building Acts and The Party Wall Act. No works should be commenced prior to obtaining all necessary consents.