

#### Notes

All new work generally shown shaded

Demolition generally shown dotted

RLA Roof light above  
 WM Washing machine  
 DR Dryer


BELMORE AVENUE

0 1 2 3 4 5M



PLANNING



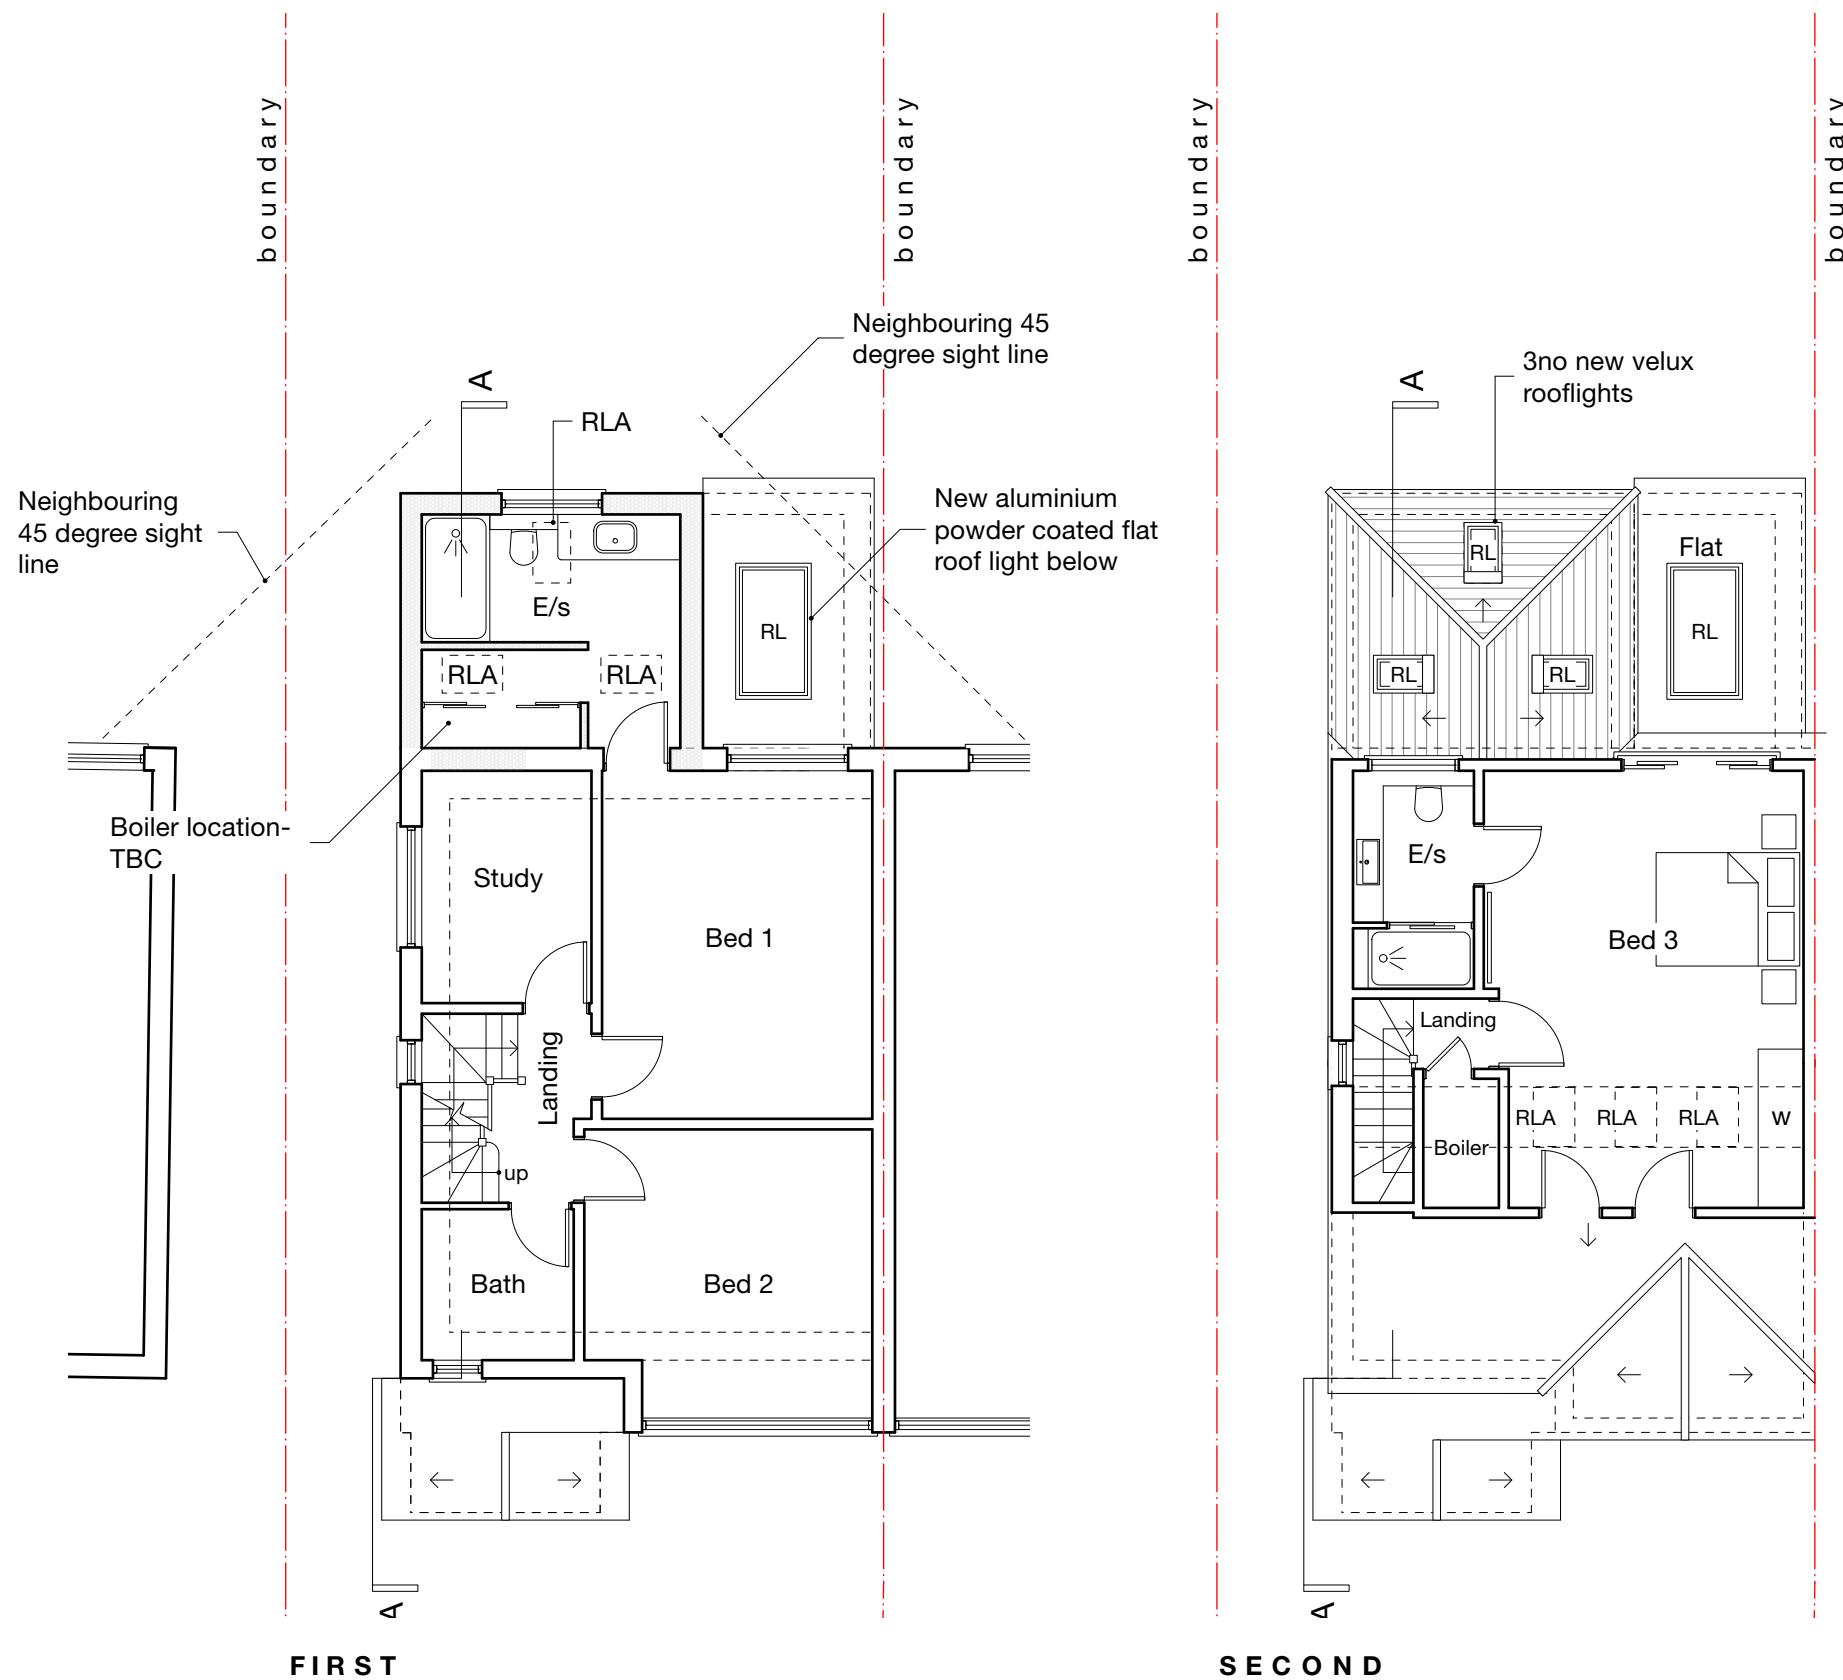

### Notes

All new work generally shown shaded


Demolition generally shown dotted

W	Wardrobe
RL	Roof light
RLA	Roof light above
E/s	En-suite

PLANNING

B 10/08/22  
A 01/08/22  
GC  
GC  
45 degree sight line added as per officers email dated 10/08/22  
Further information added  
Revision notes

**MASONWOOD DESIGN**  
client  
Mr & Mrs Jass  
project  
39 Belmore Avenue Hayes UB4 0RB  
drawing  
PROPOSED FIRST +  
SECOND FLOOR PLANS  
date  
Nov. 2021  
work stage  
3  
scale  
1:100 at A3  
drawing no  
D02  
revision  
B  
www.masonwoodgroup.co.uk  
gc@masonwoodgroup.co.uk  
+44 7498 589399

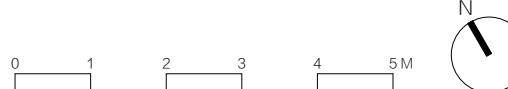

# PLANNING




Revision notes



**MASONWOOD**  
DESIGN  
www.masonwoodgroup.co.uk  
gc@masonwoodgroup.co.uk  
+44 7498 589399

client  
Mr & Mrs Jass  
project  
39 Belmore Avenue Hayes UB4 0RB  
drawing  
PROPOSED SITE PLAN  
date  
Nov. 2021  
work stage  
3  
scale  
1:200 at A3  
drawing no  
D03  
project no  
2021.046  
revision  
-

# PLANNING

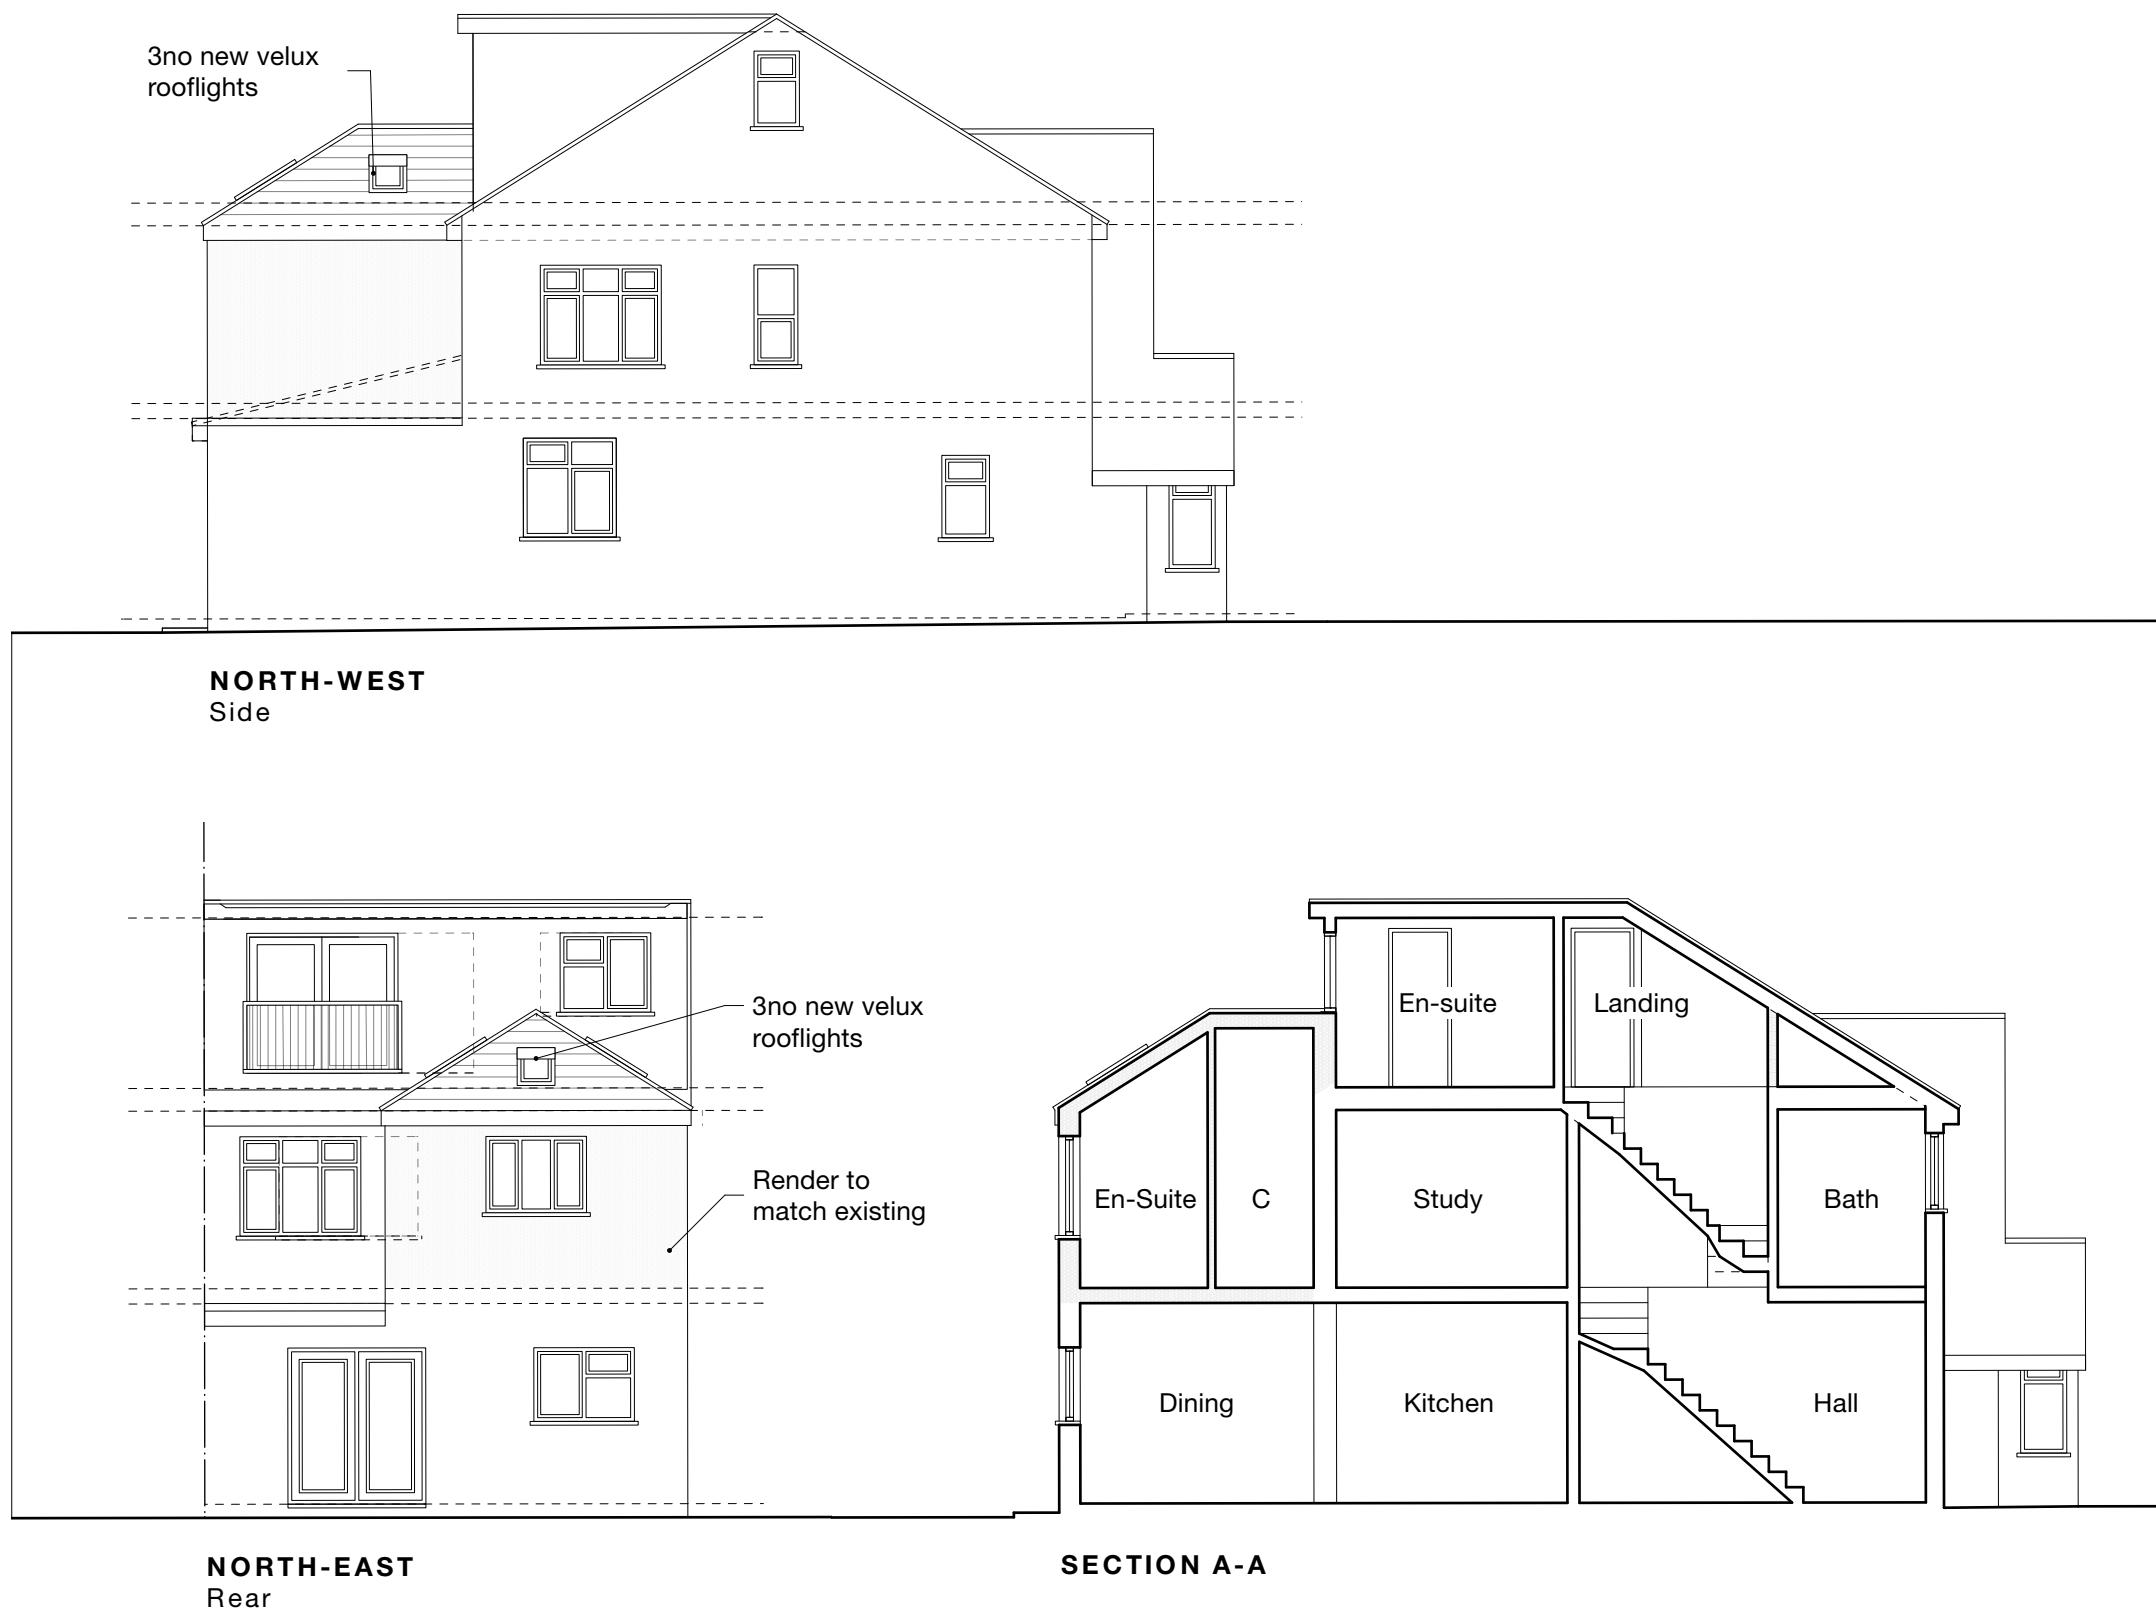

## Notes

All new work generally shown shaded

Demolition generally shown dotted


C Cupboard

A 01/08/22 GC  
Revision notes Further information added



client  
Mr & Mrs Jass  
project  
39 Belmore Avenue Hayes UB4 0RB  
drawing  
PROPOSED ELEVATIONS  
date  
Nov. 2021  
work stage  
3  
scale  
1:100 at A3  
drawing no  
D04  
project no  
2021.046  
revision  
A

# PLANNING

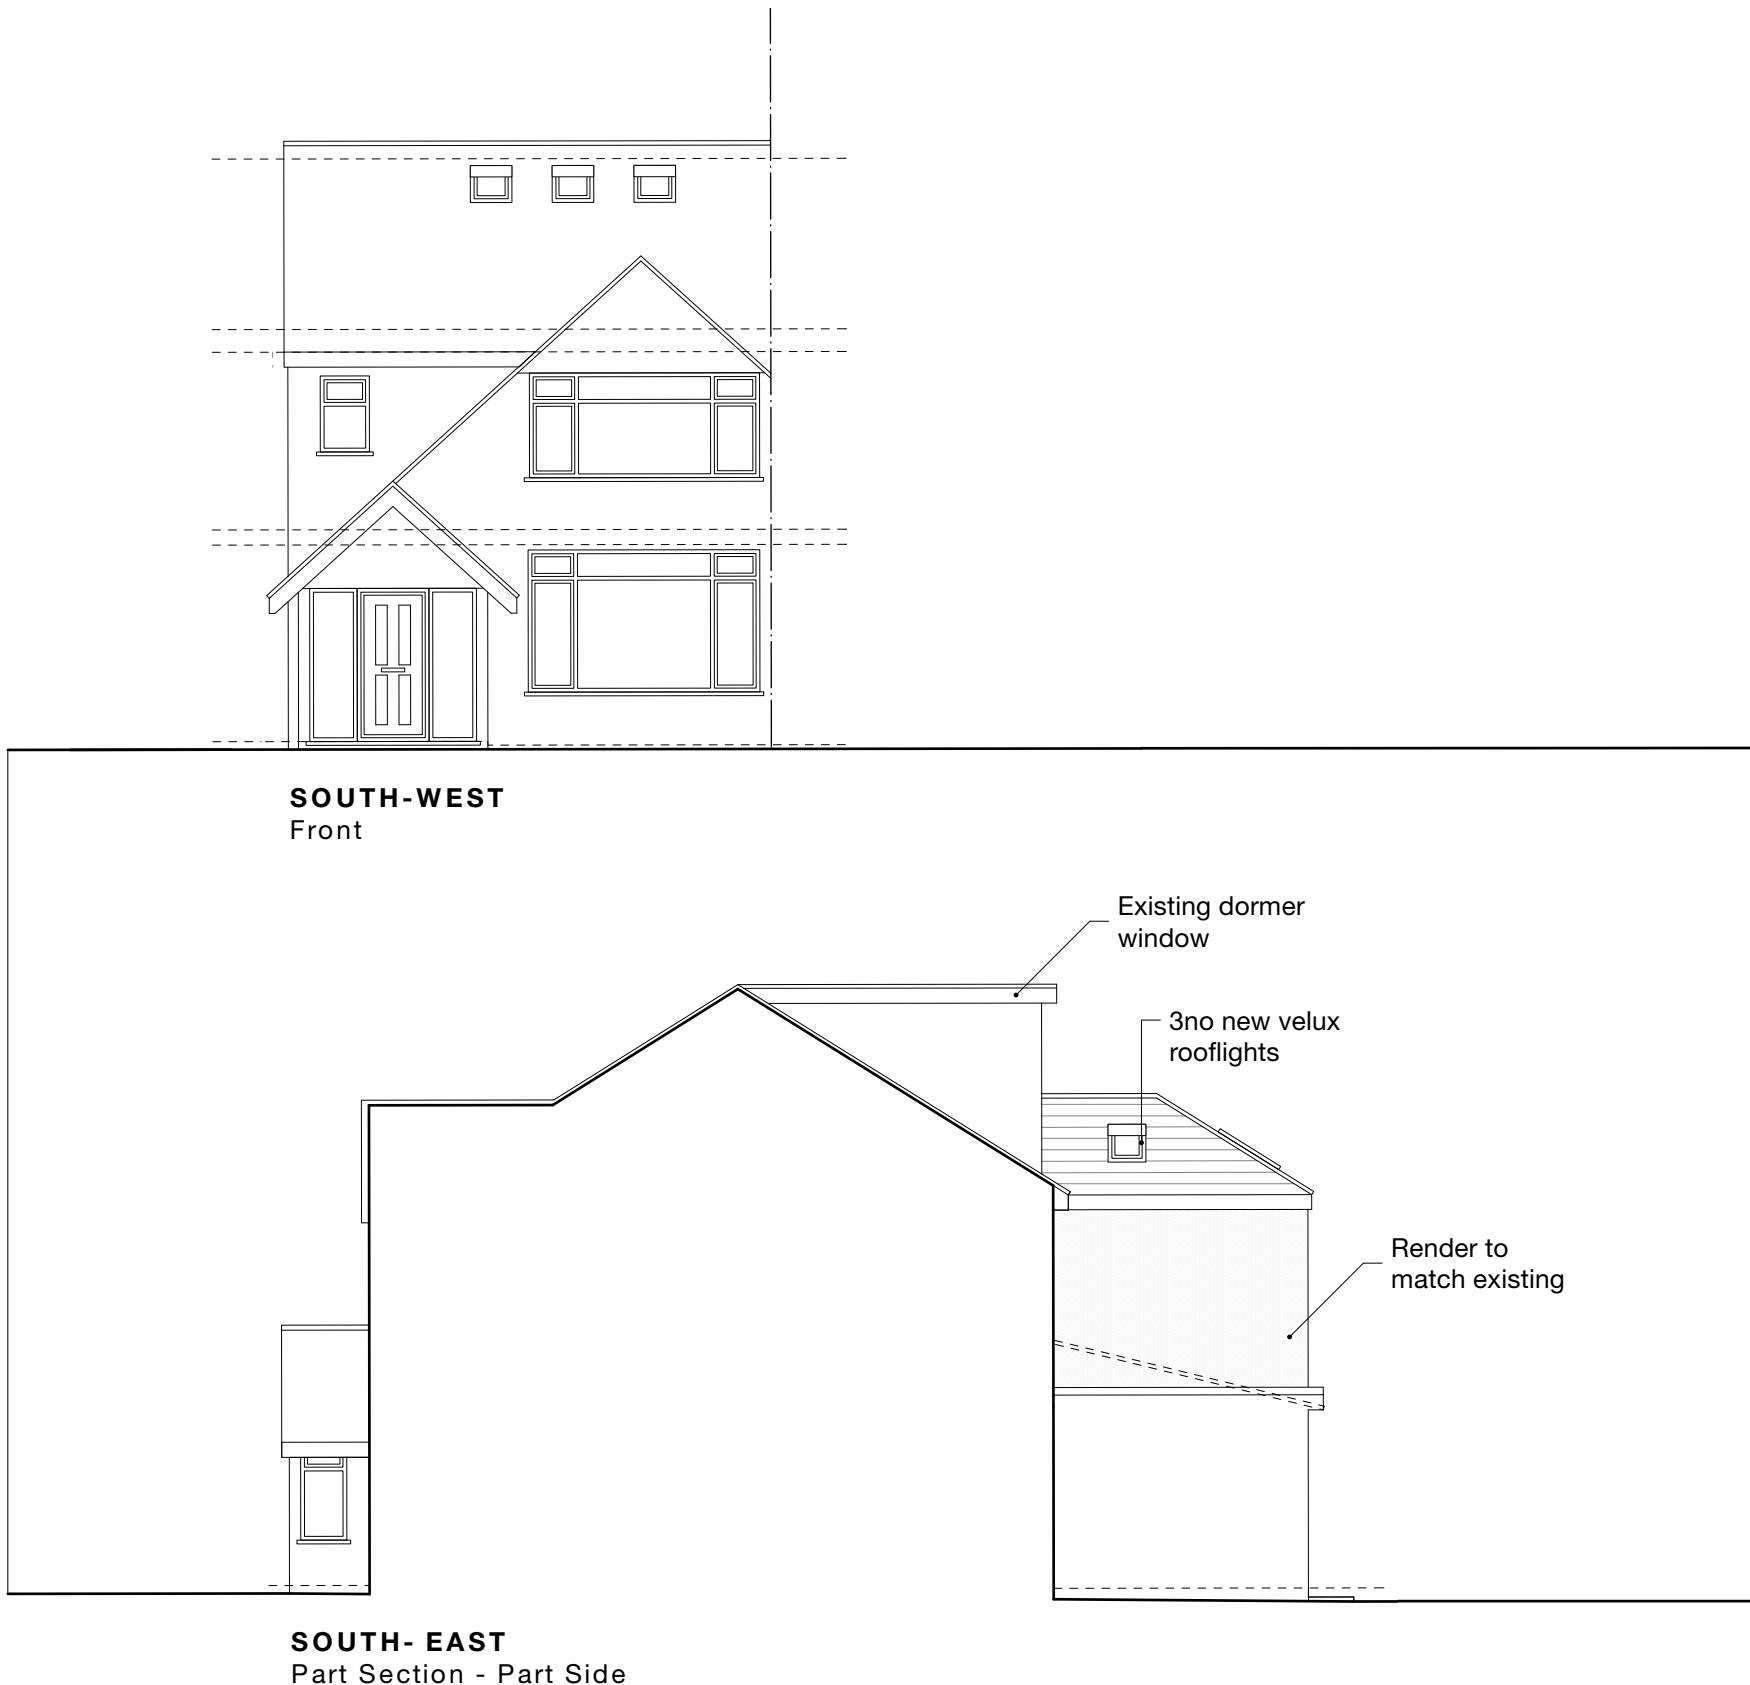

## Notes

All new work generally shown shaded

Demolition generally shown dotted

A 01/08/22 GC  
Revision notes  
Further information added

**MASONWOOD**  
DESIGN  
www.masonwoodgroup.co.uk  
gc@masonwoodgroup.co.uk  
+44 7498 589399

client  
Mr & Mrs Jass  
project  
39 Belmore Avenue Hayes UB4 0RB  
drawing  
PROPOSED ELEVATIONS  
date  
Nov. 2021  
work stage  
3  
scale  
1:100 at A3  
drawing no  
D05  
project no  
2021.046  
revision  
A

0 1 2 3 4 5M