




BASEMENT LEVEL

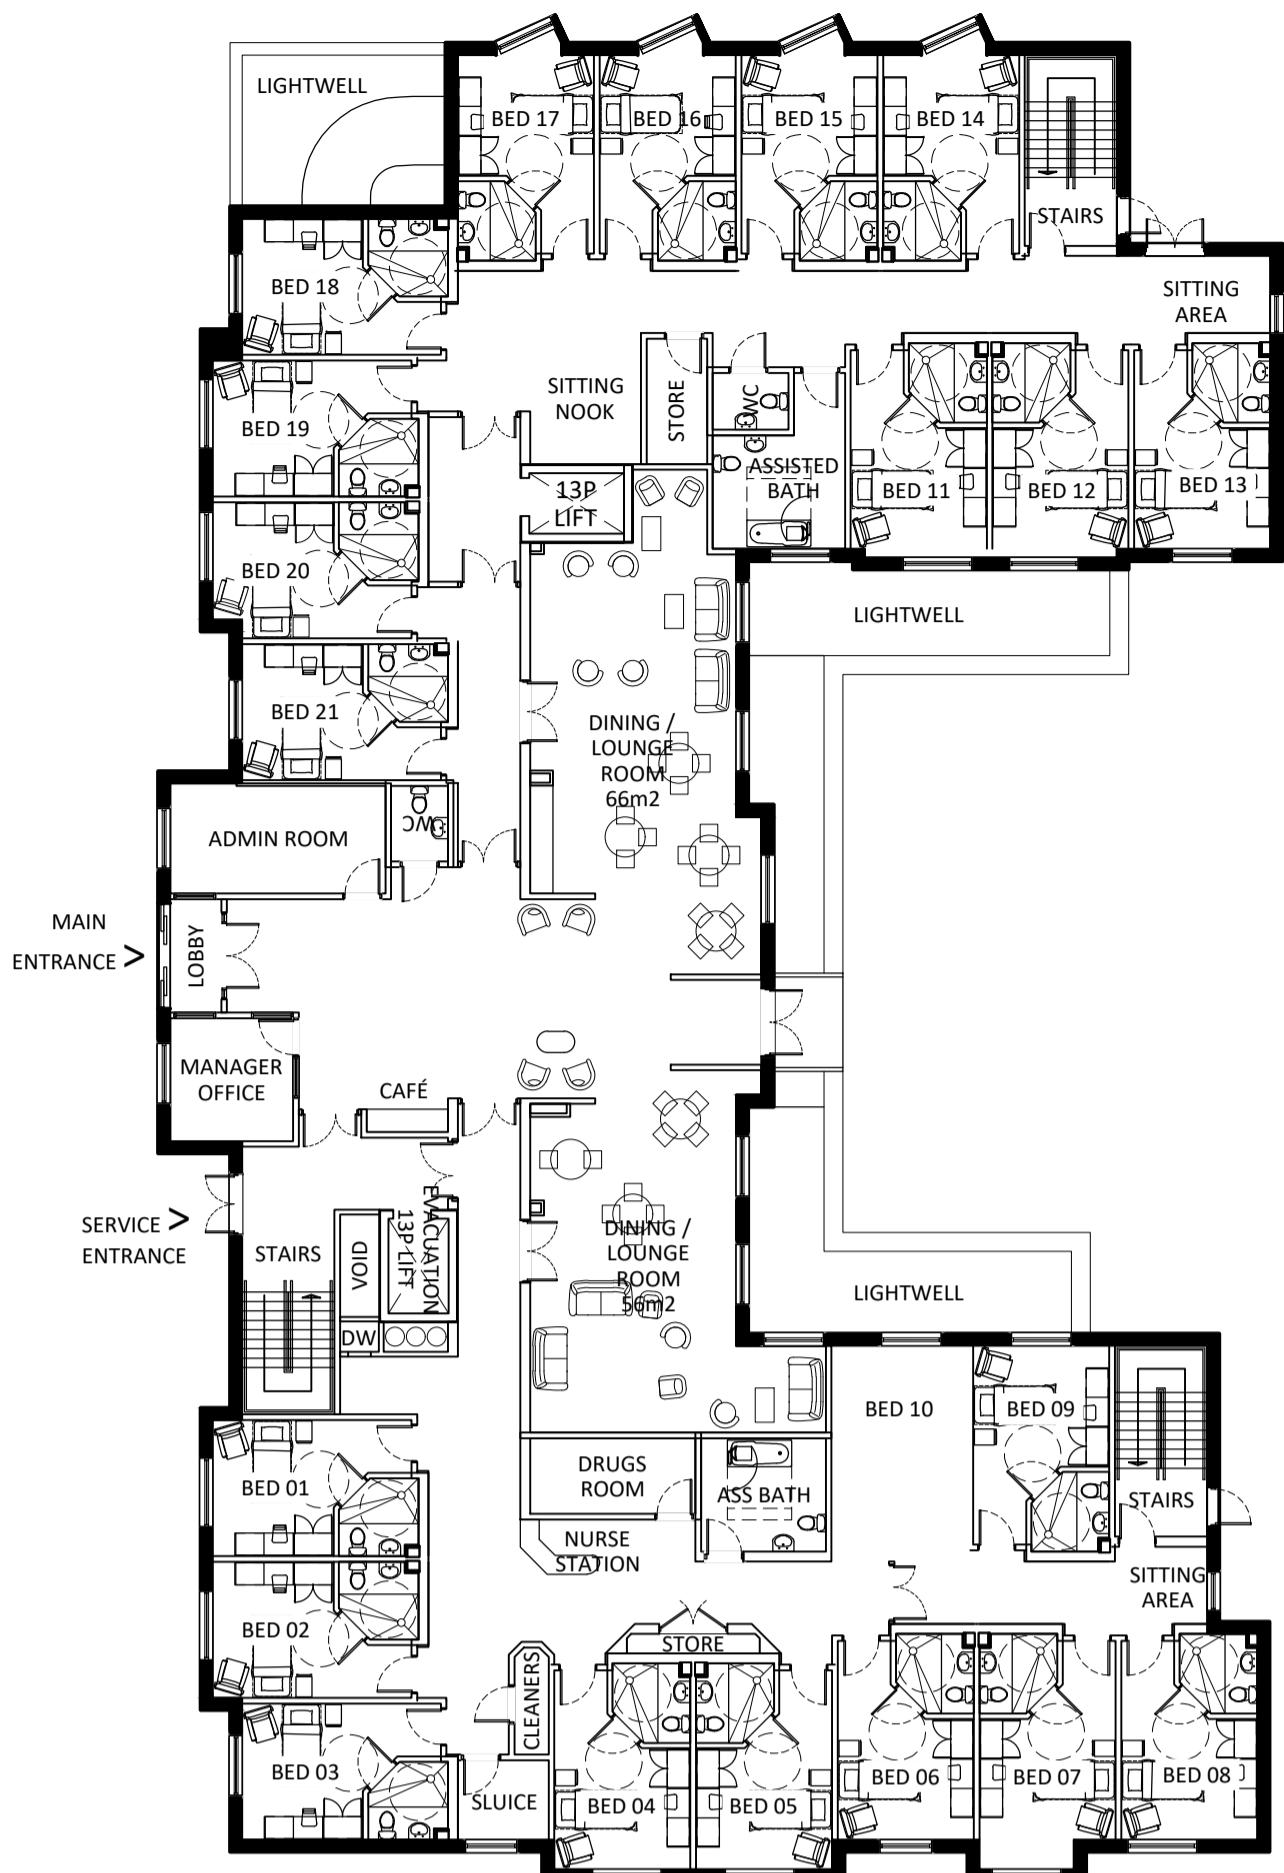


GROUND FLOOR
21 ROOMS

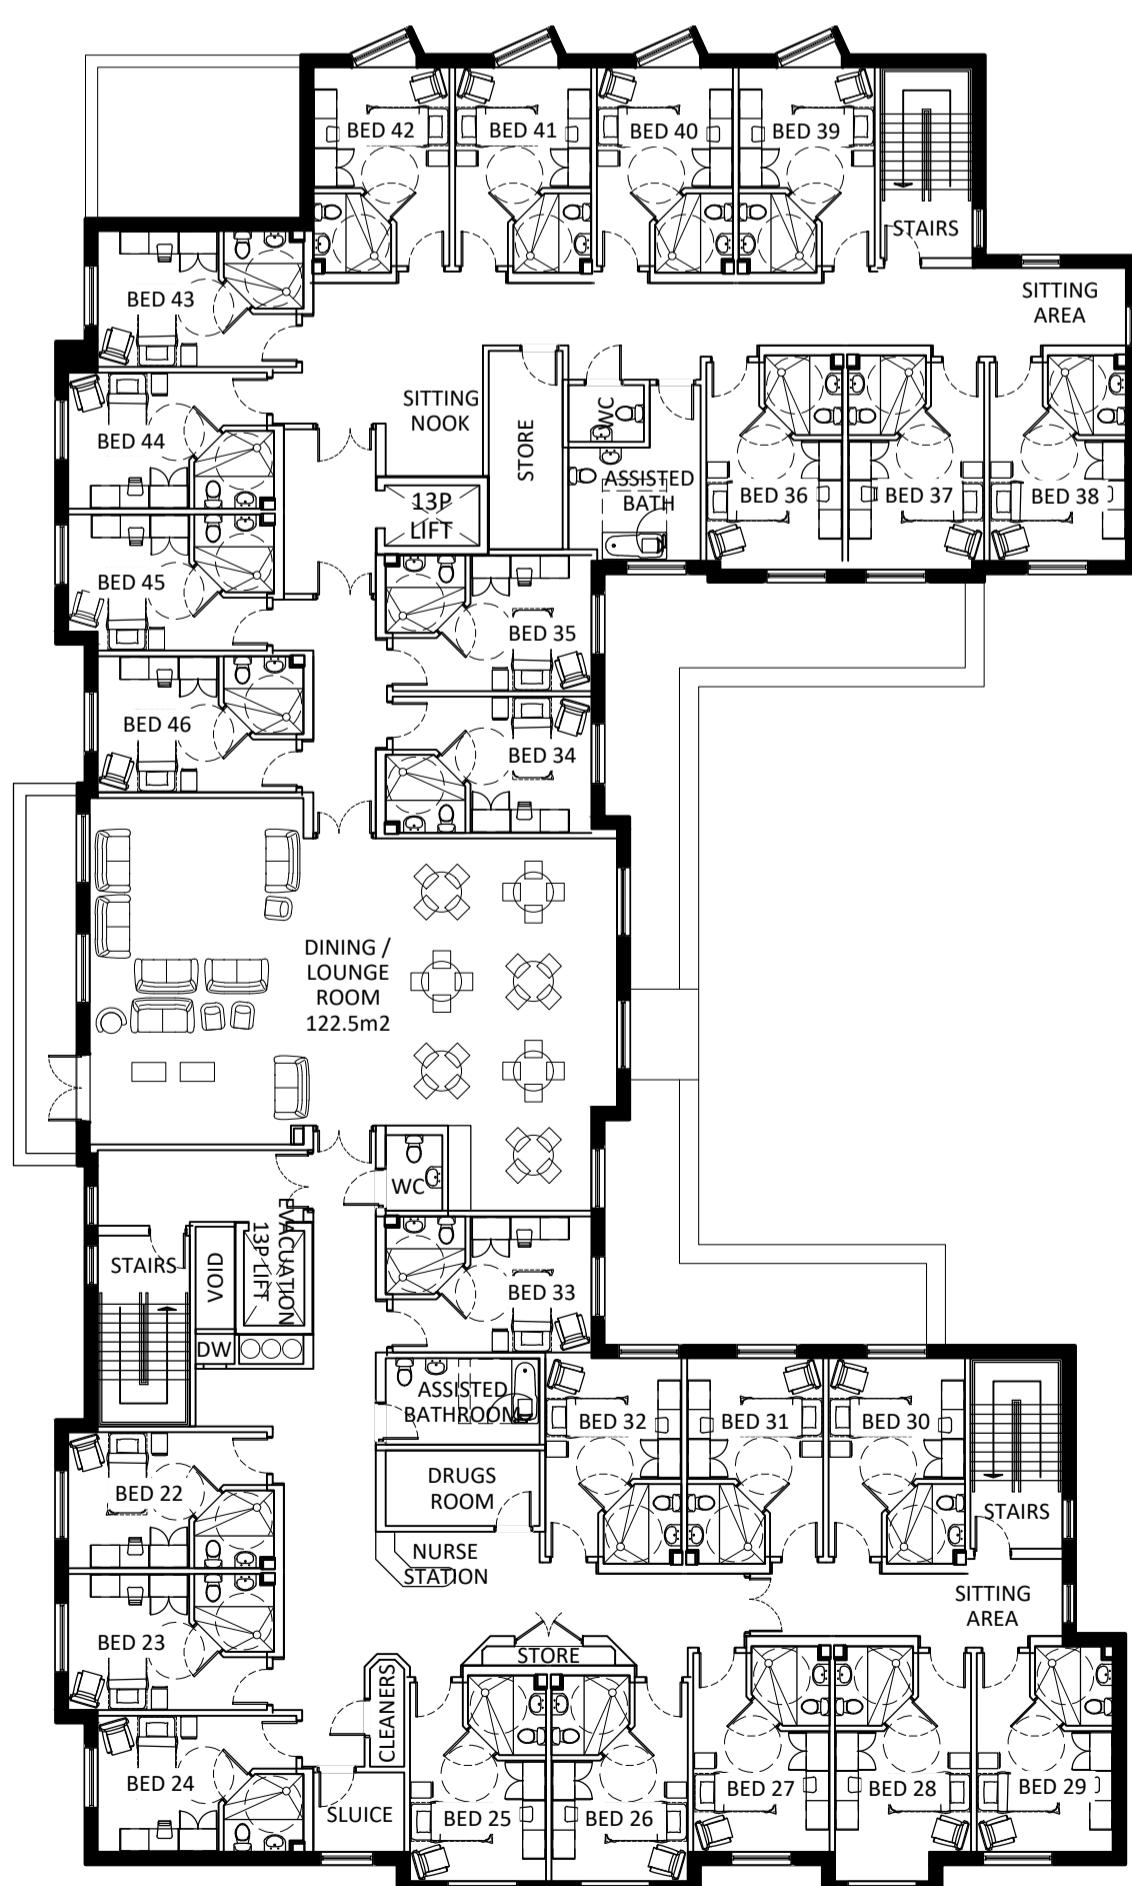

FIRST FLOOR
25 ROOMS

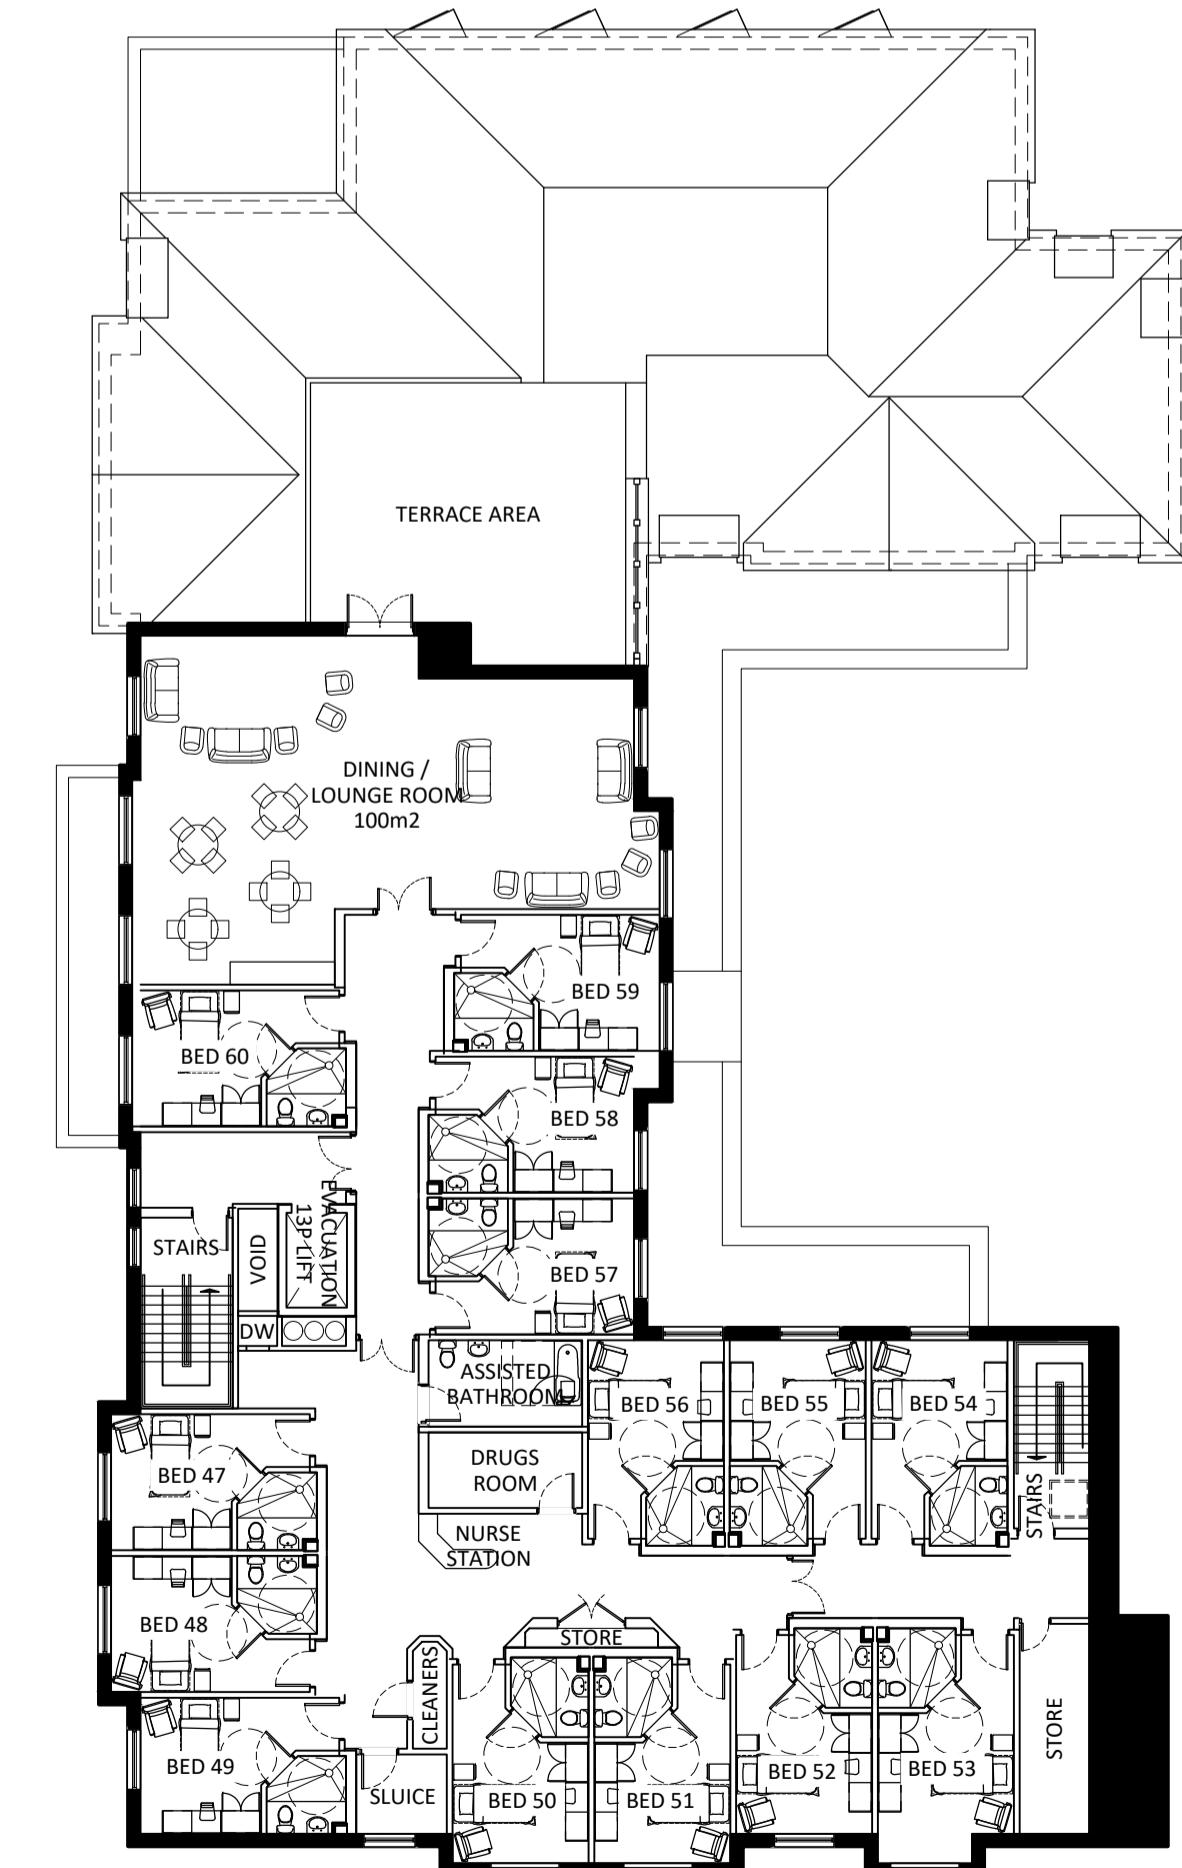

SECOND FLOOR
14 ROOMS

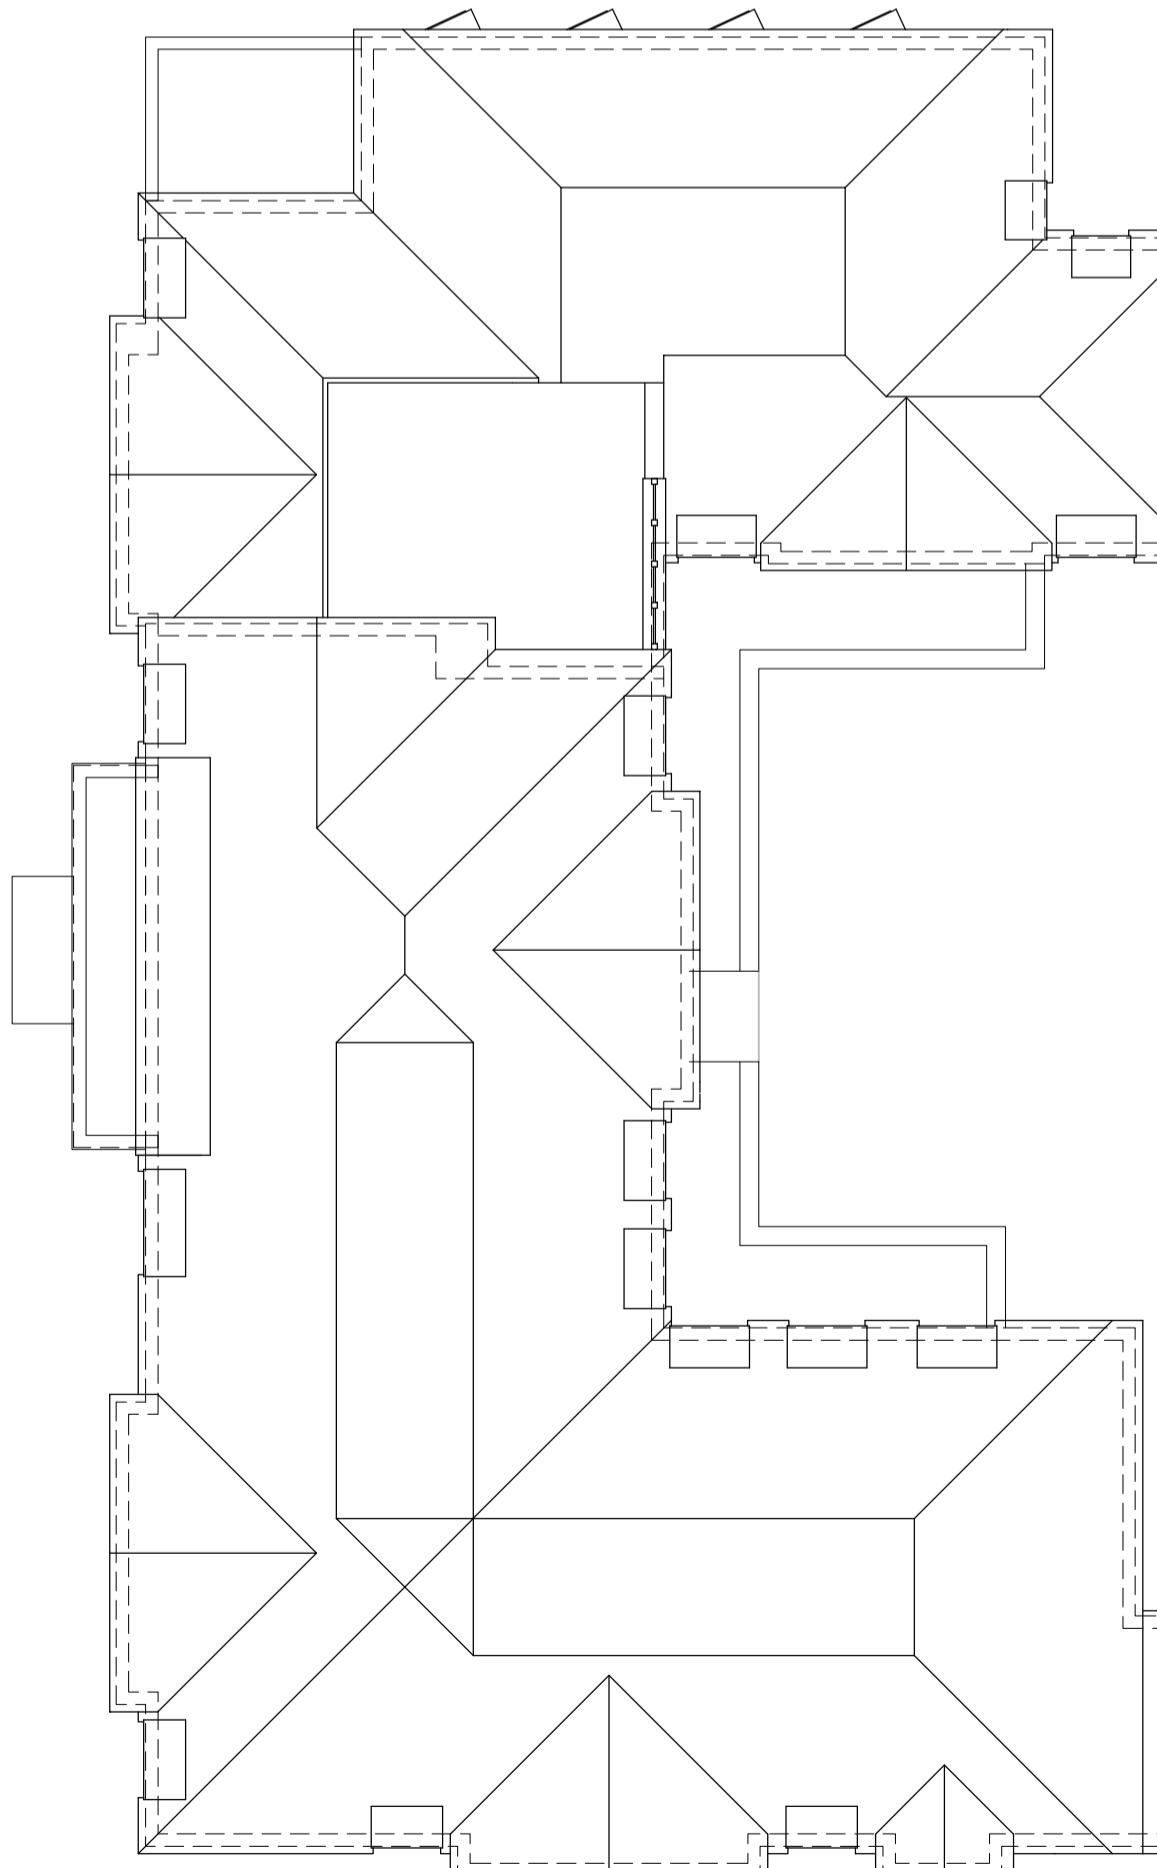

ROOF PLAN

NOTES:

All the en-suite bathrooms are fully accessible and adaptable and designed in accordance with BS 8300-2:2018, sub clause 18.2.

The evacuation lift is close to service entrance will be Gen 2 Life by Otis which is designed in accordance with BS EN 81-76, BS 9991 and/or BS 1999

0 2 4 6 8m
Scale 1:200

B NOTES ADDED TO SUIT PLANNING OFFICERS COMMNTS 7.09.2022 JB
Rev. Revision Date Drawn Checked

WHITE ROCK DEVELOPMENT LTD
139 Vicarage Farm Road
Hounslow, Middlesex
TW5 0AA
Telephone: 0208 577 7277
Email: info@whiterock-developments.com

Client AMARVEER DHATT
Project PROPOSED CARE HOME
Location 18 PIELD HEATH ROAD, UXBRIDGE, UB8 3NF
Title PROPOSED FLOOR PLANS

PLANNING

Scale A1@1:200 Date FEB 2022 Drawn MAB Checked

For construction purposes dimensions shall not be scaled & figures given are to be checked on site before work commences.
This drawing is Copyright ©

Job No. WRD - 098

11

B