



Floor Plan




Roof Plan

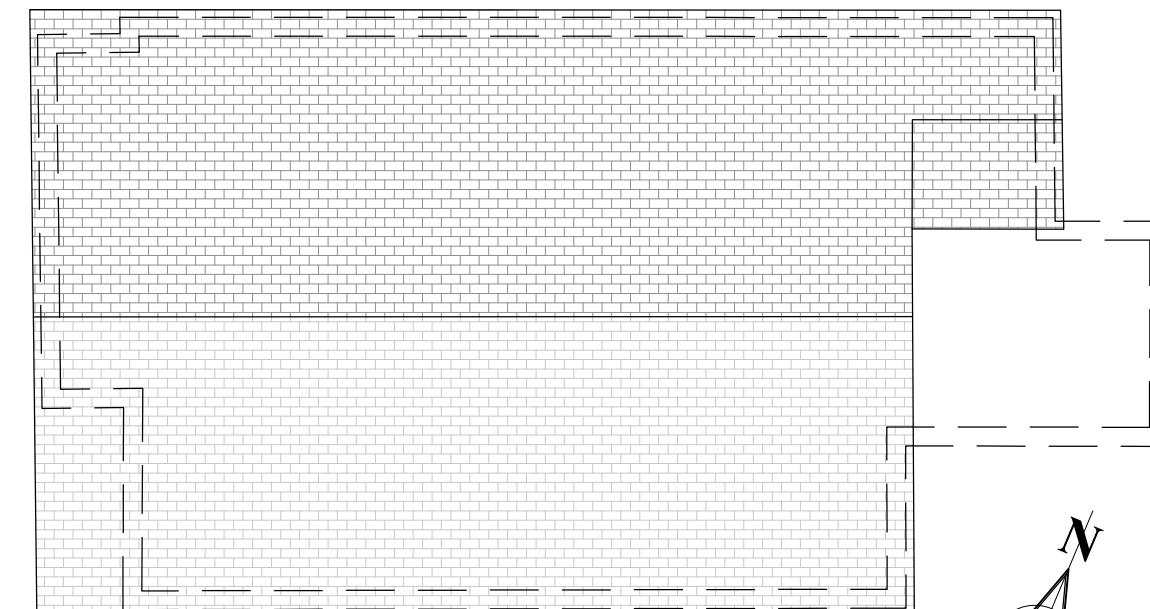


Front South-West Facing
Elevation to Pield Heath Avenue

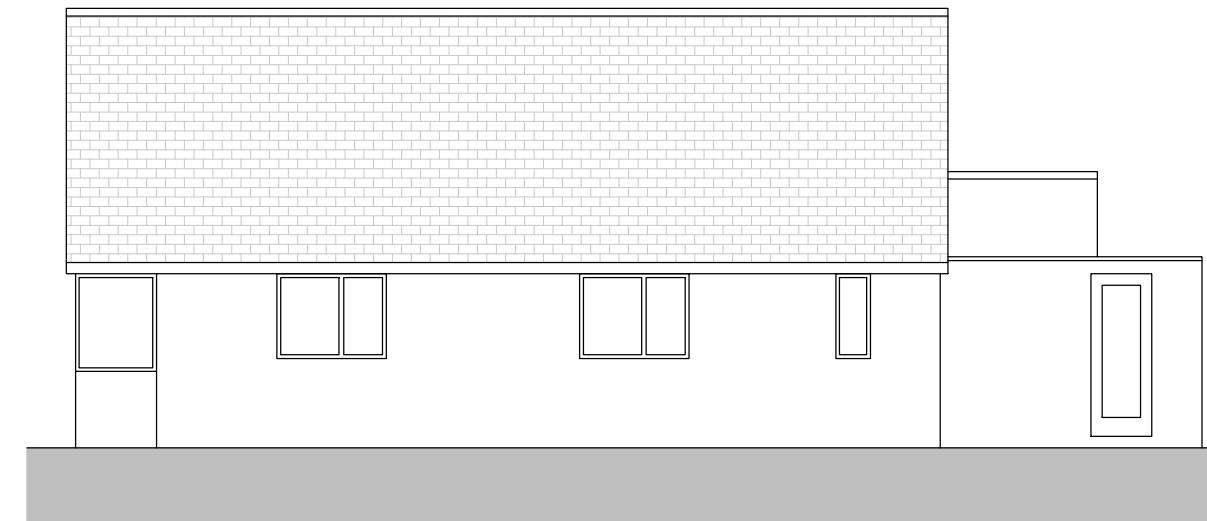

Side South-East Facing Elevation

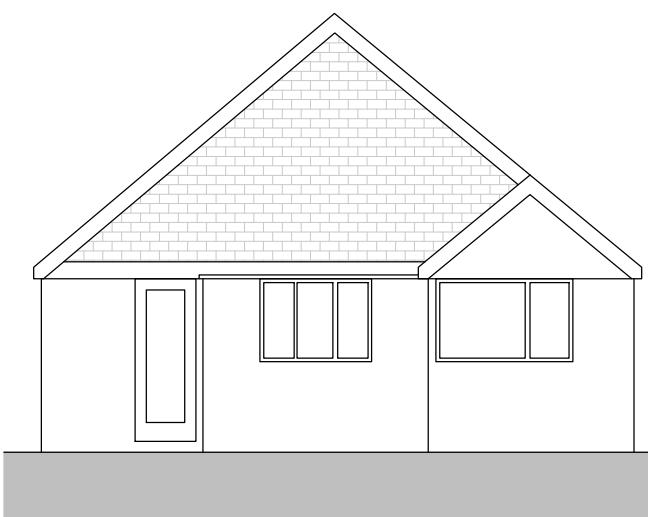

Rear North-East Facing Garden Elevation

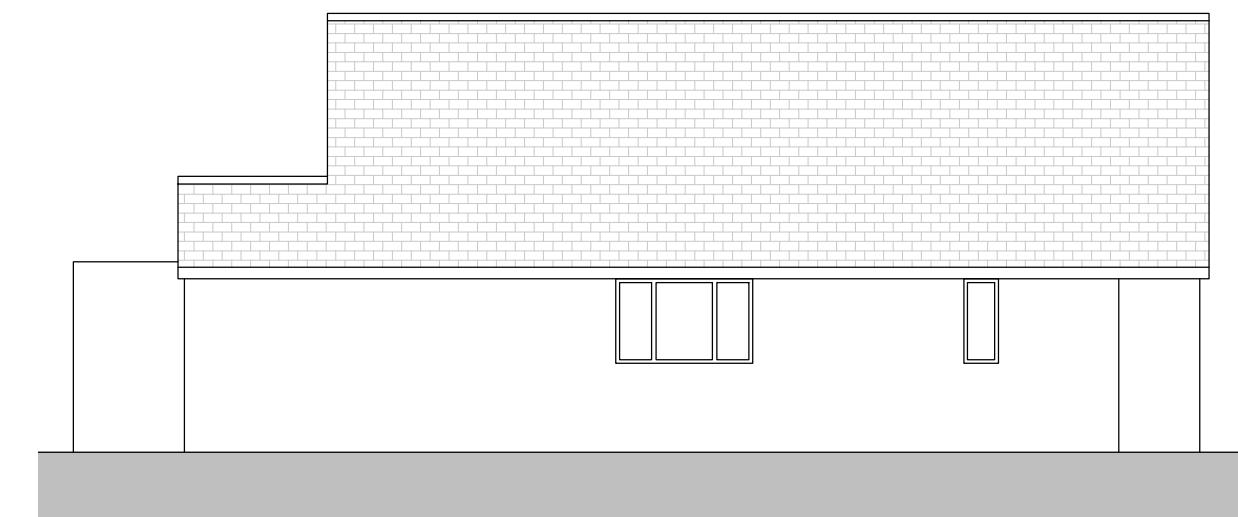

Side North-West Facing elevation facing neighbour

0m 10m
SCALE OF METRES @ A3

Rev.	Description	By:	Date
Status:			
PLANNING			
Simply Develop Stewart House, Pochard Way, Bellshill, ML4 3HB Tel: 0141 333 1495 Web: www.simplyuk.co			
Client: Simply Develop Stewart House, Pochard Way, Bellshill, ML4 3HB Tel: 0141 333 1495 Web: www.simplyuk.co			
Site: 18 Pield Heath Road, Proposed Care Home			
Title: Nr 2 Pield Heath Avenue Drawings as existing			
Scale: 1:100@a3	Date: Sept 2024	Drawn: -	Checked: -
Project No. SCU-104	Drawing No. EX - PL - 100	Revision: -	