




ELEVATION A: South-East facing to private driveway

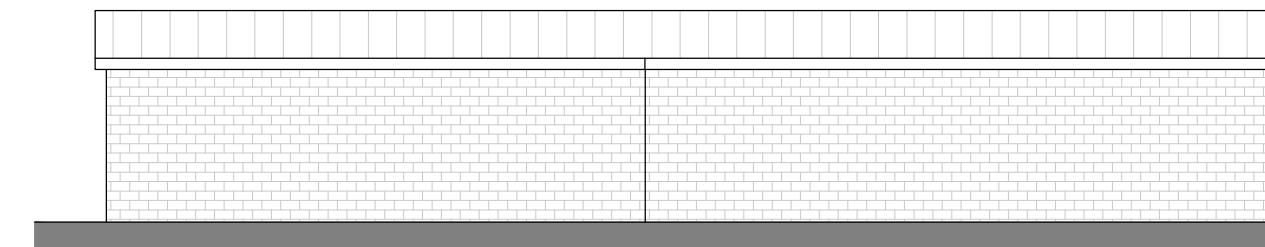


ELEVATION B: North-West Facing boundary wall on Pield Heath Avenue

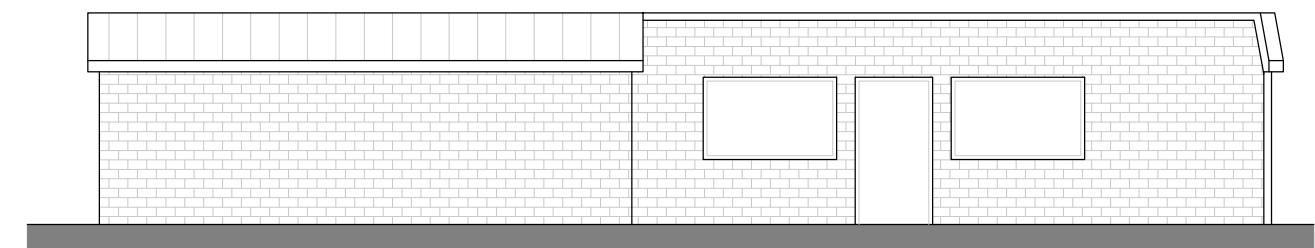


ELEVATION D: South-East Facing to garden

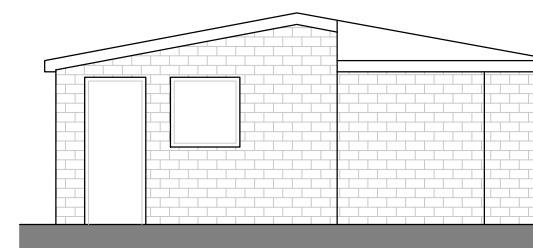


ELEVATION C: North-East facing swimming pool

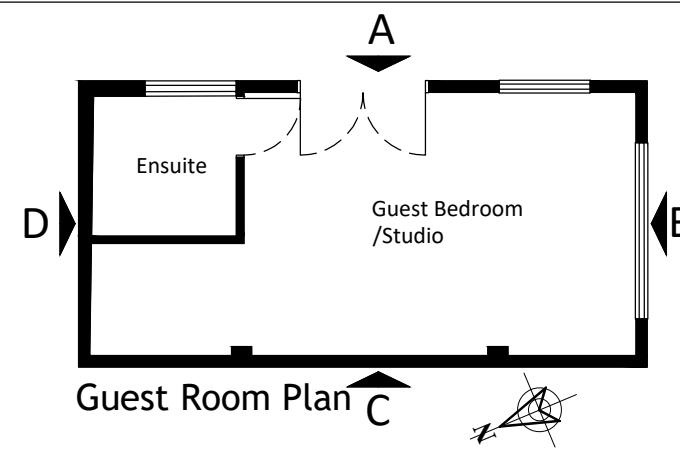


ELEVATION A: South east facing to garden

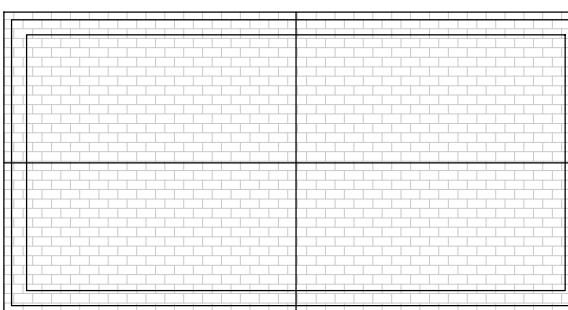


Guest Room Roof Plan

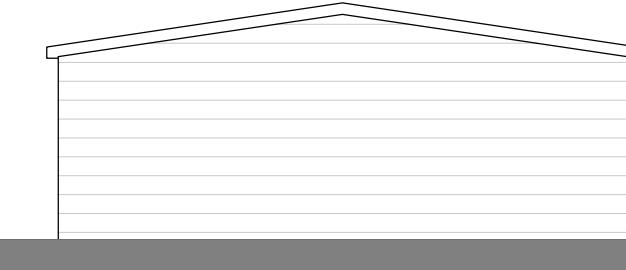

ELEVATION C: North-West facing to boundary fence

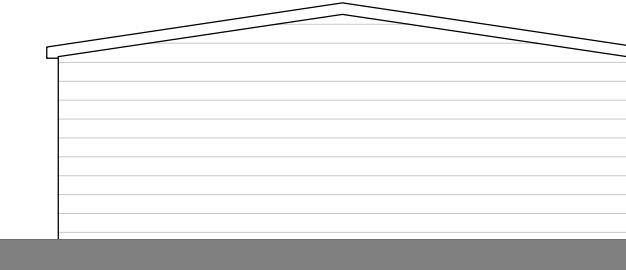

ELEVATION B: South-West facing to garden

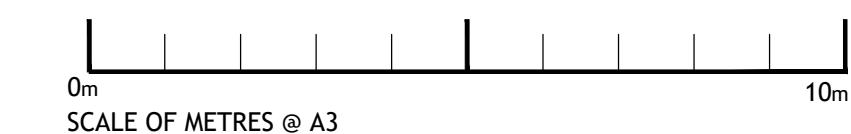

SCALE OF METRES @ A3

Rev. Description By: Date

Status:

PLANNING

Simply Develop
Stewart House,
Pochard Way,
Bellshill, ML4 3HB
Tel: 0141 333 1495
Web: www.simplyuk.co

Client: Simply Develop
Stewart House,
Pochard Way,
Bellshill, ML4 3HB
Tel: 0141 333 1495
Web: www.simplyuk.co

Site: 18 Pield Heath Road,
Proposed Care Home
Title: Nr 18 Pield Heath Road
Outbuildings as existing
Scale: 1:100@a3 Date: Sept 2024 Drawn: - Checked: -
Project No. Drawing No. Revision:
SCU-104 EX - PL - 103 -