



EXTERNAL SCOPE

REMOVE THE FOLLOWING EXISTING:

- 1x FASCIA SIGN
- 1x NAMEPLATE
- 1x ATM & SURROUND
- 1x NIGHT SAFE COMPONENTS
- 1x SUSPENDED POSTER & SURROUND
- 1x PROJECTING SIGNAGE
- 1x OVERHEAD SIGNAGE
- 2x BRANDED VINYL GLAZING
- 1x CAR PARK SIGNAGE

REMOVE ONLY 'NIGHT SAFE COMPONENTS' (SLEEVE, COLLAR)

ALLOW TO REINSTATE NEW GRANITE MATERIAL WHERE ATM AND NIGHT SAFE COMPONENTS ARE REMOVED. NEW MATERIAL TO BE INSTALLED TO MATCH THE ORIGINAL COLOUR, TEXTURE, FINISH, PATTERN AND GROUT DETAIL.


ALLOW TO REINSTATE NEW GLASS AND FRAME MATERIAL WHERE BRANDED VINYL GLAZING IS REMOVED. NEW MATERIAL TO BE INSTALLED TO MATCH THE ORIGINAL COLOUR, TRANSPARENCY, AND SEALANT DETAIL.

INFILL ALL HOLES LEFT BY REMOVAL OF SIGNAGE TO MATCH MATERIAL AS REQUIRED. FINISH TO MATCH COLOUR, TEXTURE, GROUT, GEOLOGY, FINISH AND PATTERN OF EXISTING MATERIALS

REFER TO GROUND FLOOR PLAN FOR GENERAL SCOPE

KEY

- REMOVALS
- DOWNTAKINGS / REMOVALS
- REINSTATEMENTS

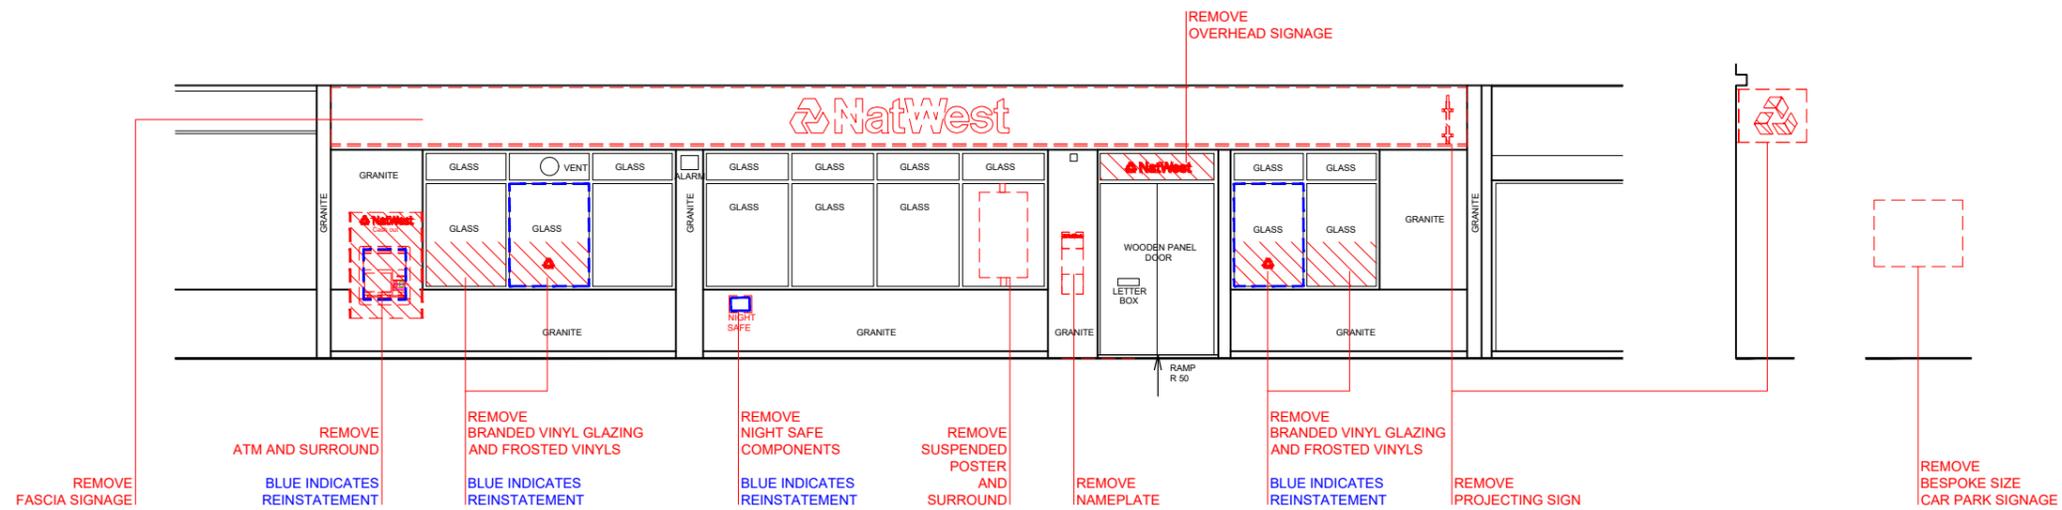

address NW EASTCOTE MIDDLESEX 118 FIELD END ROAD PINNER HA5 1RP	
ref no. 11124	postcode 600725
description ELEVATION 1 AS EXISTING CLOSURE: MIRA	
status	
IPMS1	sqm
IPMS2	sqm
scale 1:50	paper size A1
scale 1:100	paper size A3
drn KL 05/02/26	chk CL 27/02/26
nw drawing number E7985-EX-E1	
rev. ----	

