
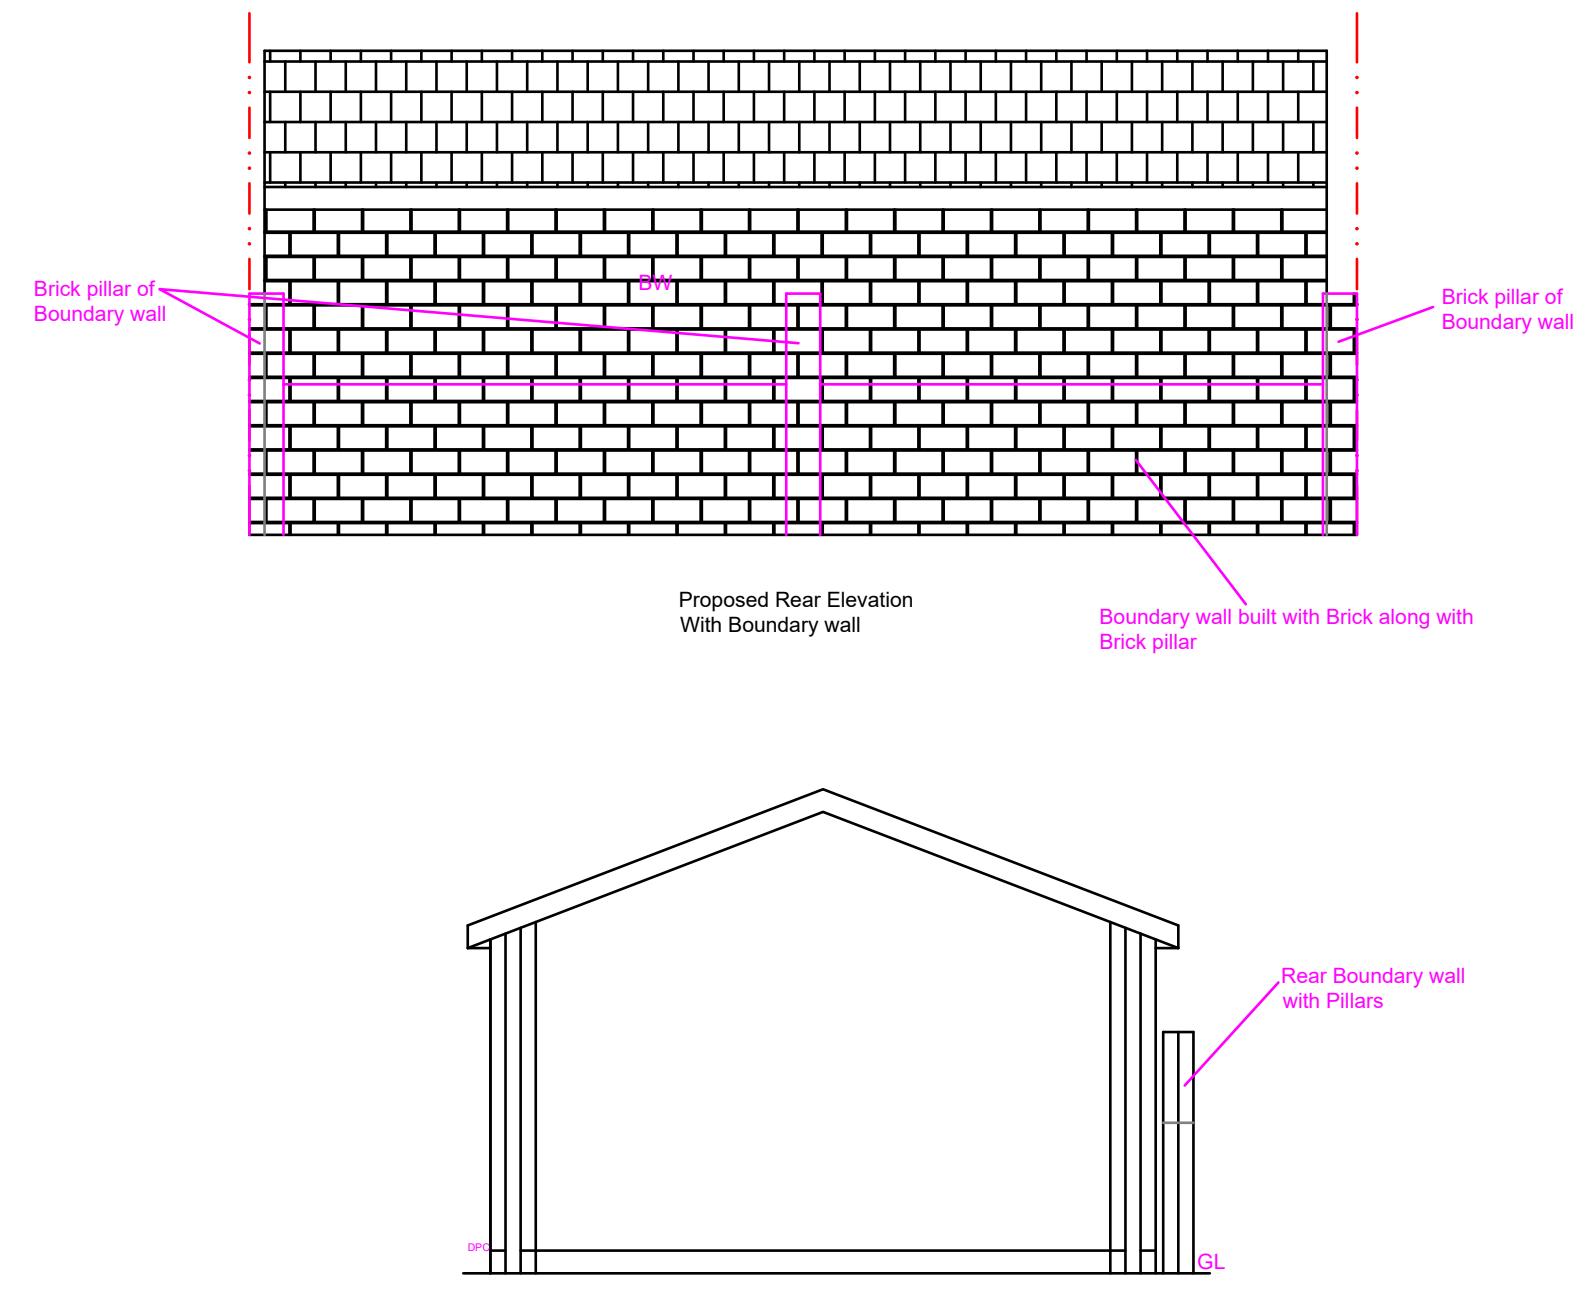


Note: This Drawing is for planning purpose and should not be used for construction.
All dimensions should be confirmed on site and any deviation should be reported back to designer.

BW: Brick Work

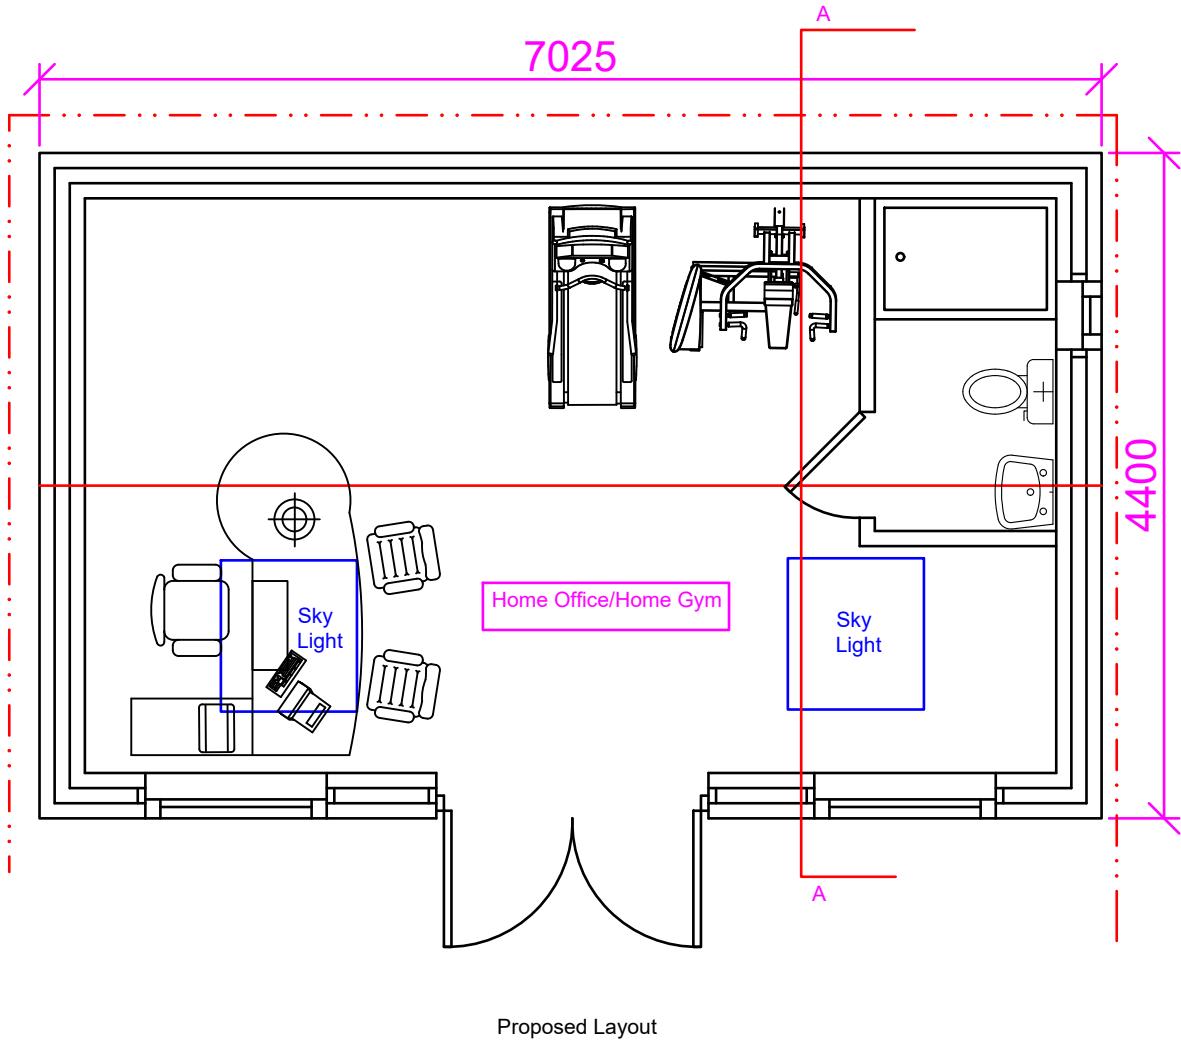

Proposed Development: Outbuilding	Site Address: 58 Blacklands Drive Hayes UB4 8EX	Revisions: <table border="1"> <tr> <th>Rev</th><th>Date</th><th>Description</th></tr> <tr> <td>A</td><td>11/07/2022</td><td></td></tr> <tr> <td>B</td><td>05/09/2022</td><td>Reduced height, added bathroom win</td></tr> <tr> <td>C</td><td>11/01/2023</td><td>Issued Section including eaves heights</td></tr> </table>	Rev	Date	Description	A	11/07/2022		B	05/09/2022	Reduced height, added bathroom win	C	11/01/2023	Issued Section including eaves heights	Drawing Description: Section and Rear elevation with Boundary wall	Scale: 1:100 Paper Size: A3 Sheet No: 3 of 3	ART CONSULTANTS (UK) LTD 113 LONG LANE STANWELL TW19 7AL M:07960071377 E: ARTCONSULTANTSUK@GMAIL.COM
Rev	Date	Description															
A	11/07/2022																
B	05/09/2022	Reduced height, added bathroom win															
C	11/01/2023	Issued Section including eaves heights															
			Drawing No: ART/2022/OB58BD/SEC Rev C														