

GENERAL NOTE:  
THIS DRAWING IS NOT TO BE SCALED. THE MAIN CONTRACTOR IS RESPONSIBLE  
FOR CHECKING ALL DIMENSIONS ON SITE PRIOR TO COMMENCEMENT OF WORKS  
WITH ANY DISCREPANCIES REPORTED TO COTSWOLD RESIDENTIAL DESIGN LTD AT ONCE.

ANY CONSTRUCTION WORK CARIED OUT PRIOR TO DRAWING THE NECESSARY  
APPROVALS IS ENTIRELY AT THE HOUSEHOLDER/CONTRACTORS RISK.


ALL BUILDING WORK IS TO BE CARIED OUT TO THE SATISFACTION OF THE LOCAL  
BUILDING REGULATIONS AND SUCH AN APPROVAL IS NOT NECESSARY. LOCAL  
BUILDING REGULATIONS AND SUCH AN APPROVAL ARE THE RESPONSIBILITY OF THE  
MAIN CONTRACTOR. LOCAL BUILDING REGULATIONS AND SUCH AN APPROVAL  
MAY BE REQUIRED ON SITE.

THE MAIN CONTRACTOR SHALL BE ENTIRELY RESPONSIBLE FOR THE SECURITY  
STRENGTH AND STABILITY OF THE BUILDING ONCE DRAWN THE HOUSEHOLDER.


THIS DRAWING IS THE COPYRIGHT OF COTSWOLD RESIDENTIAL DESIGN LTD.  
THIS DRAWING MAY NOT BE COPIED BY ANY THIRD PARTIES WITHOUT PRIOR PERMISSION.




SCALE BAR 1:50 @ A1

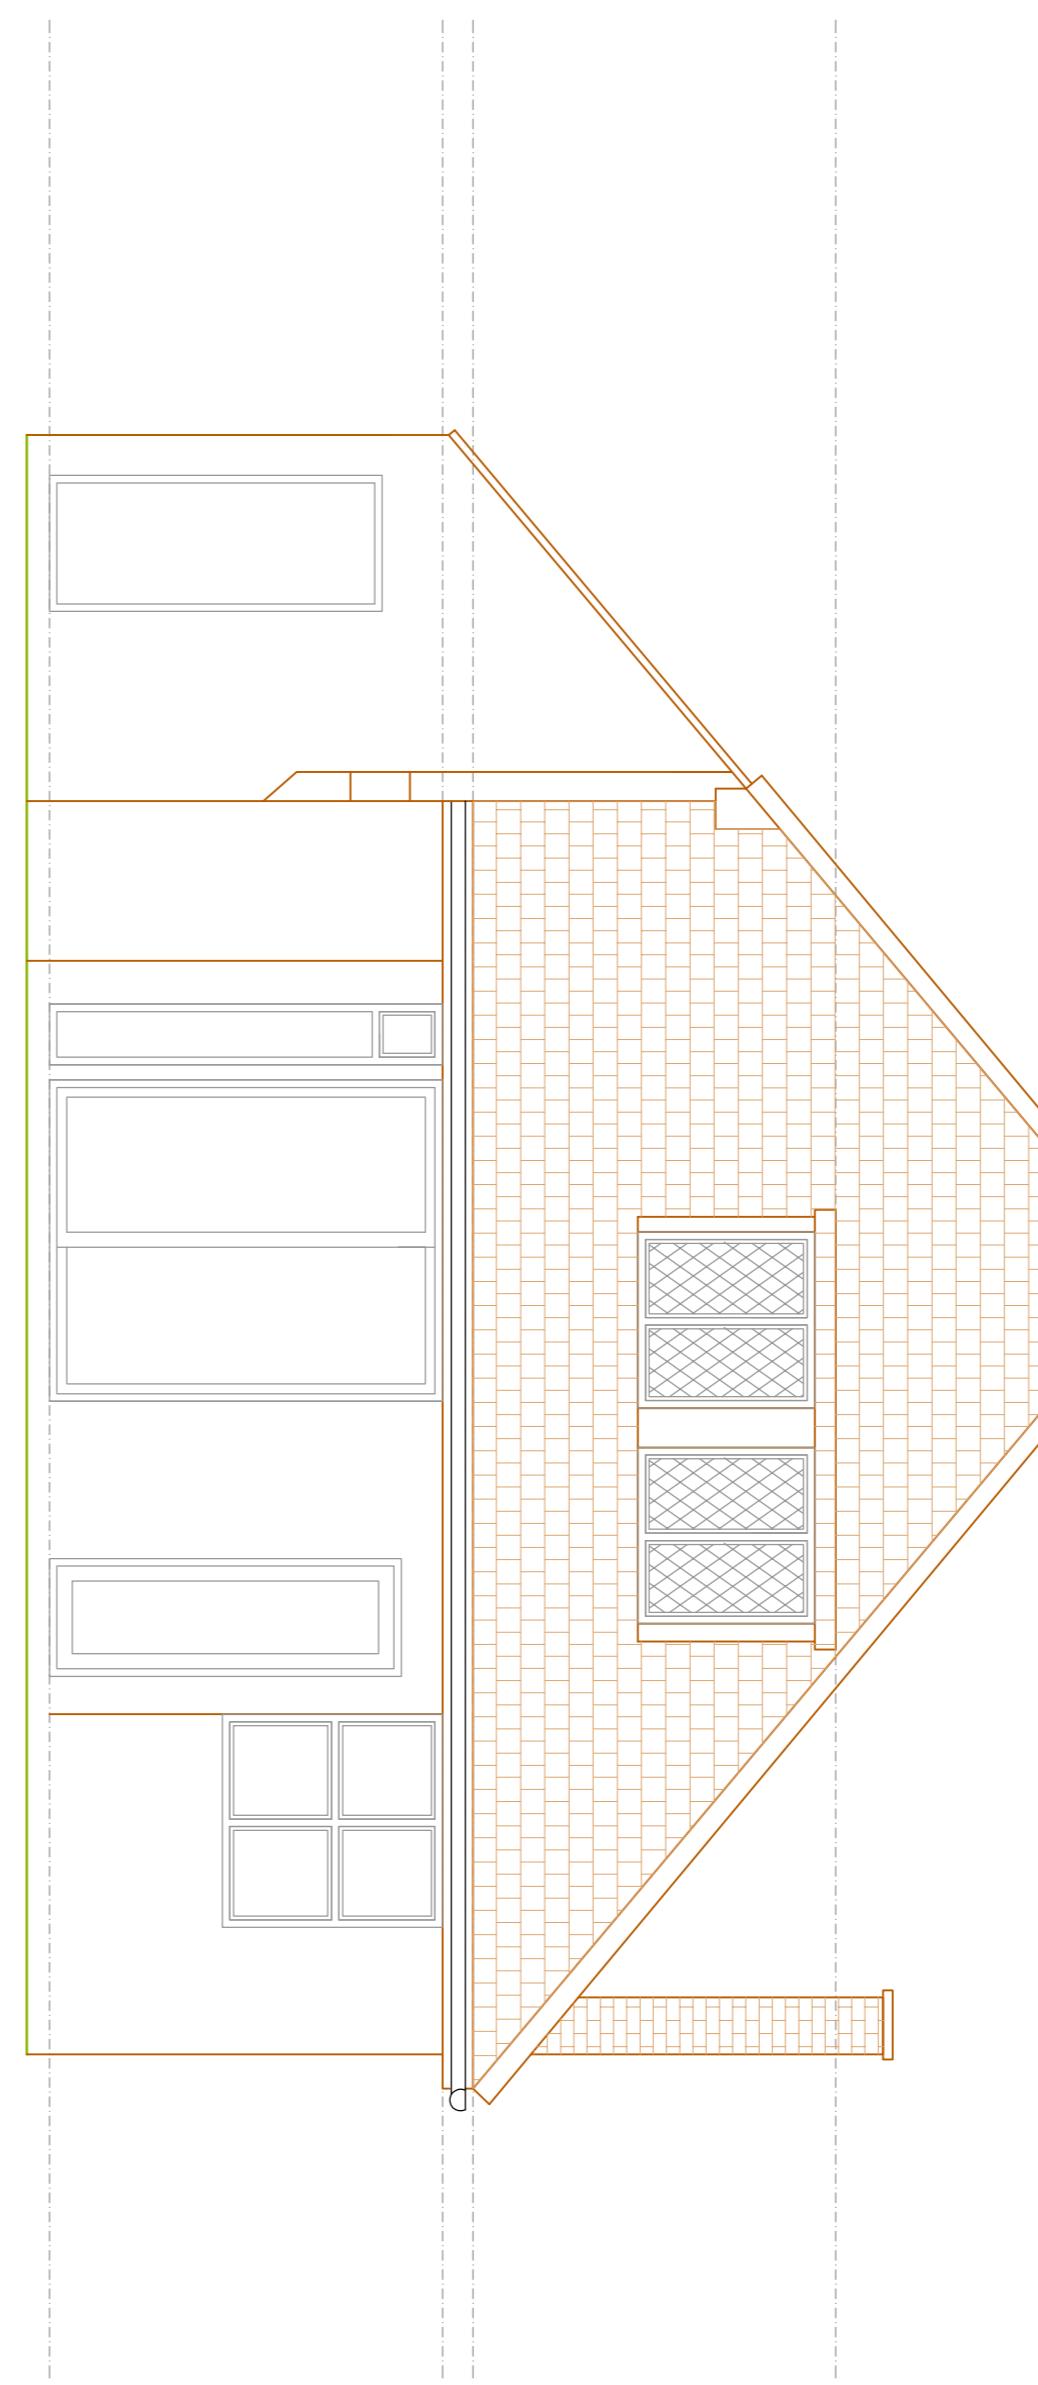


EXISTING REAR ELEVATION  
SCALE BAR 1:50 @ A1

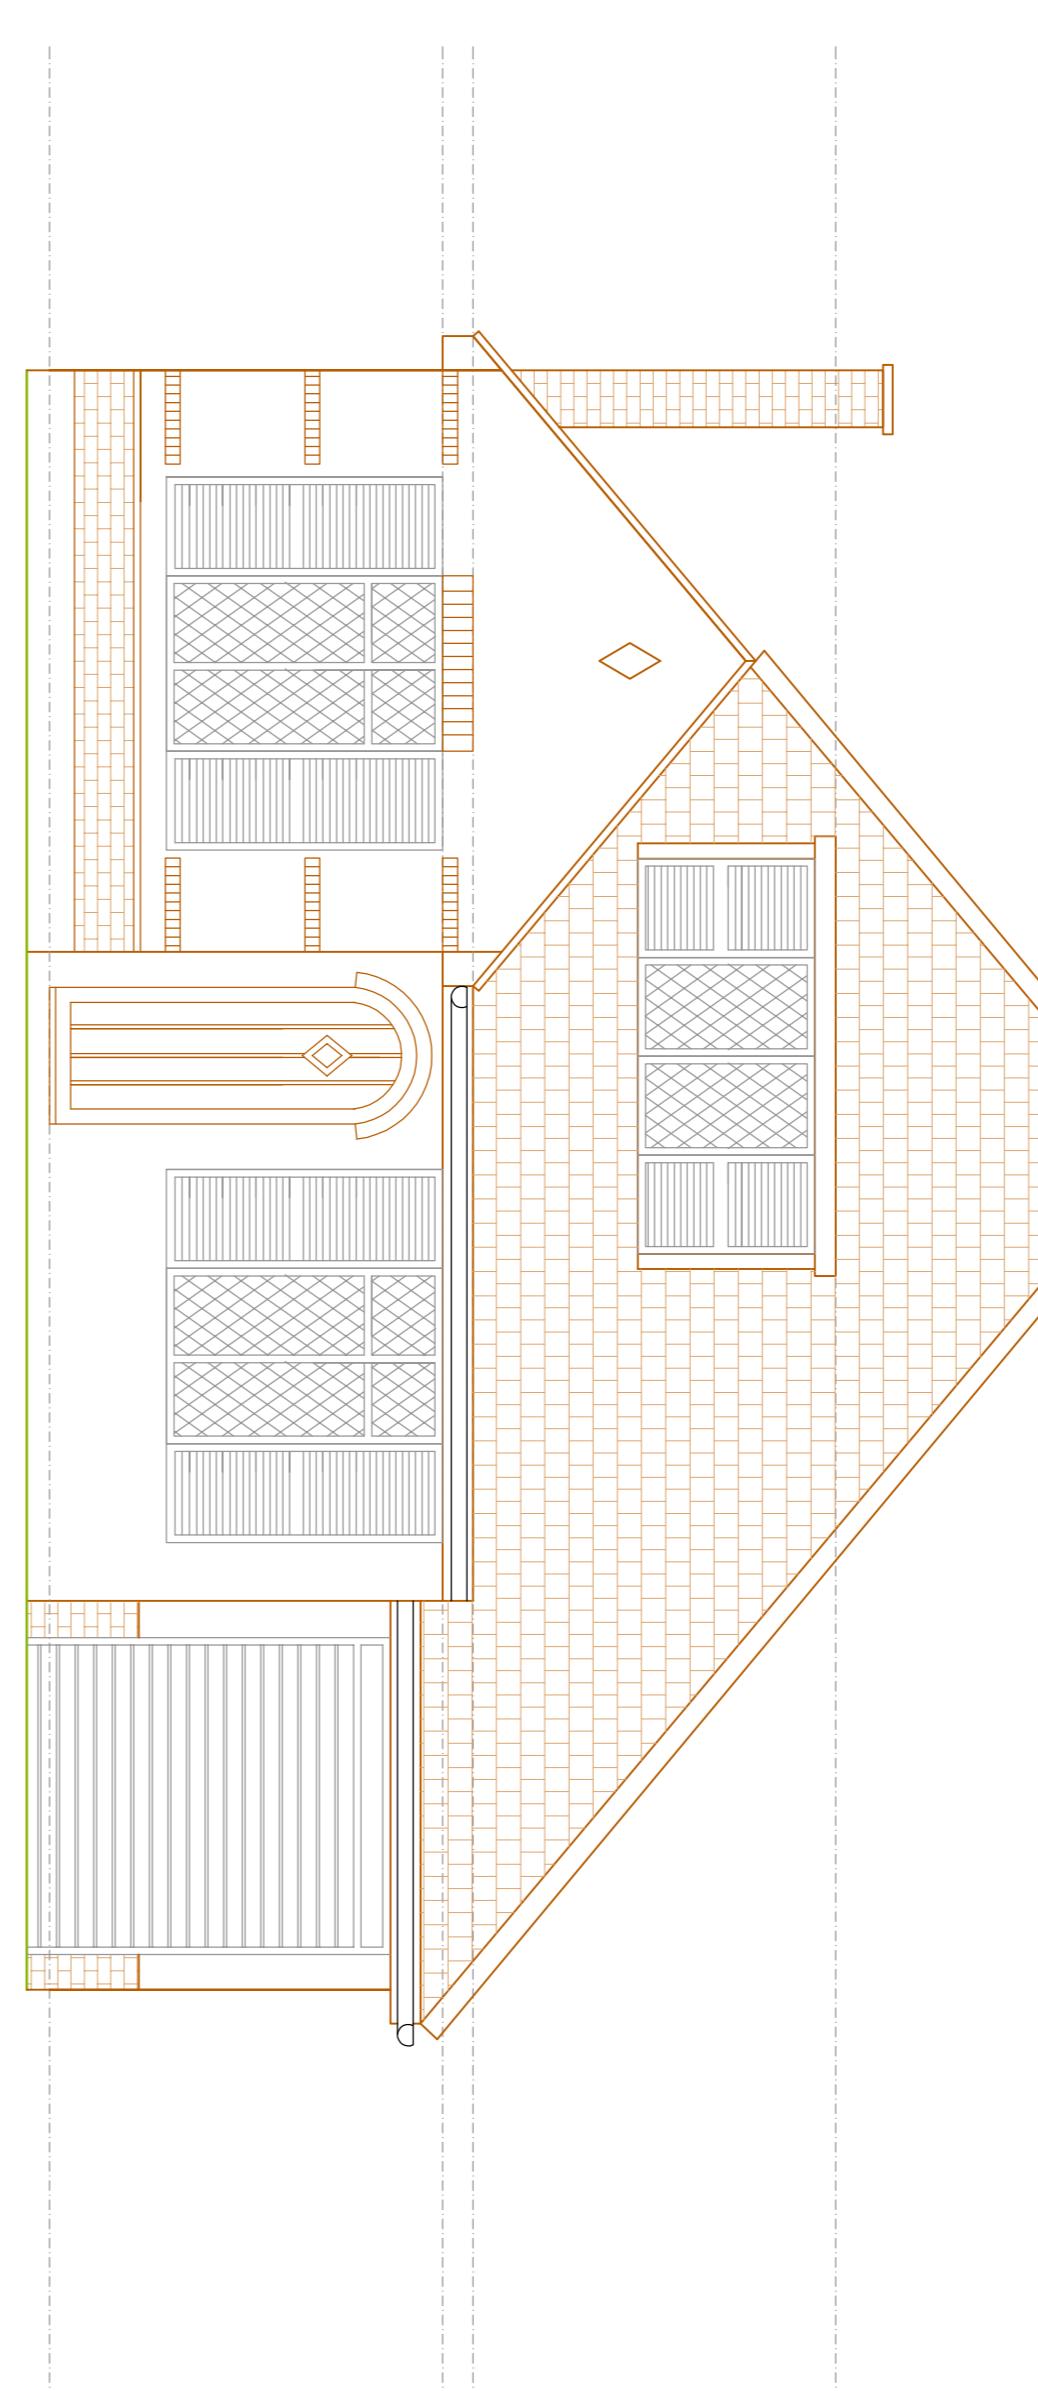

EXISTING FRONT ELEVATION  
SCALE BAR 1:50 @ A1

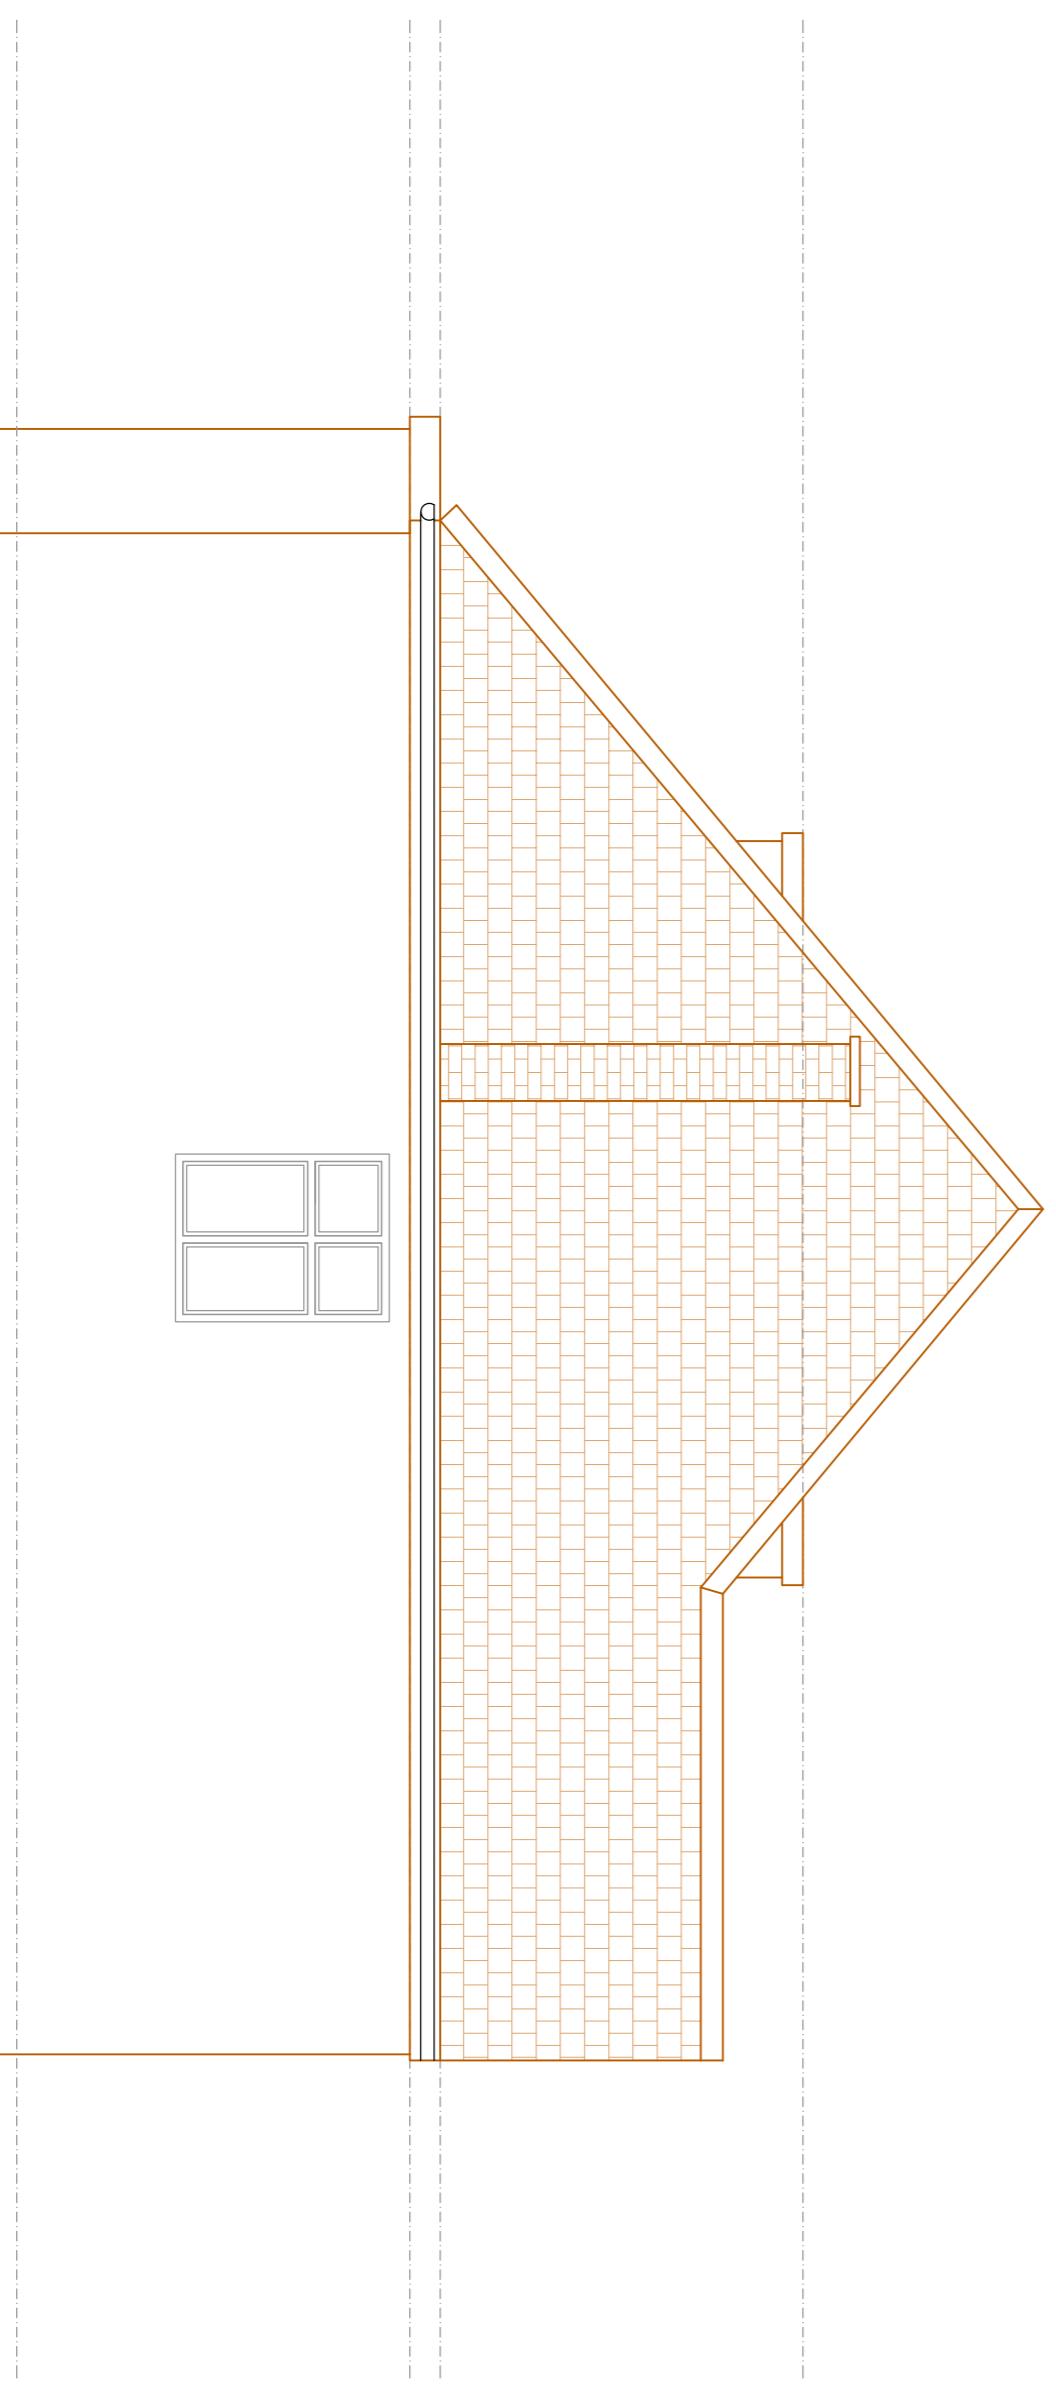

EXISTING SIDE ELEVATION 1  
SCALE BAR 1:50 @ A1

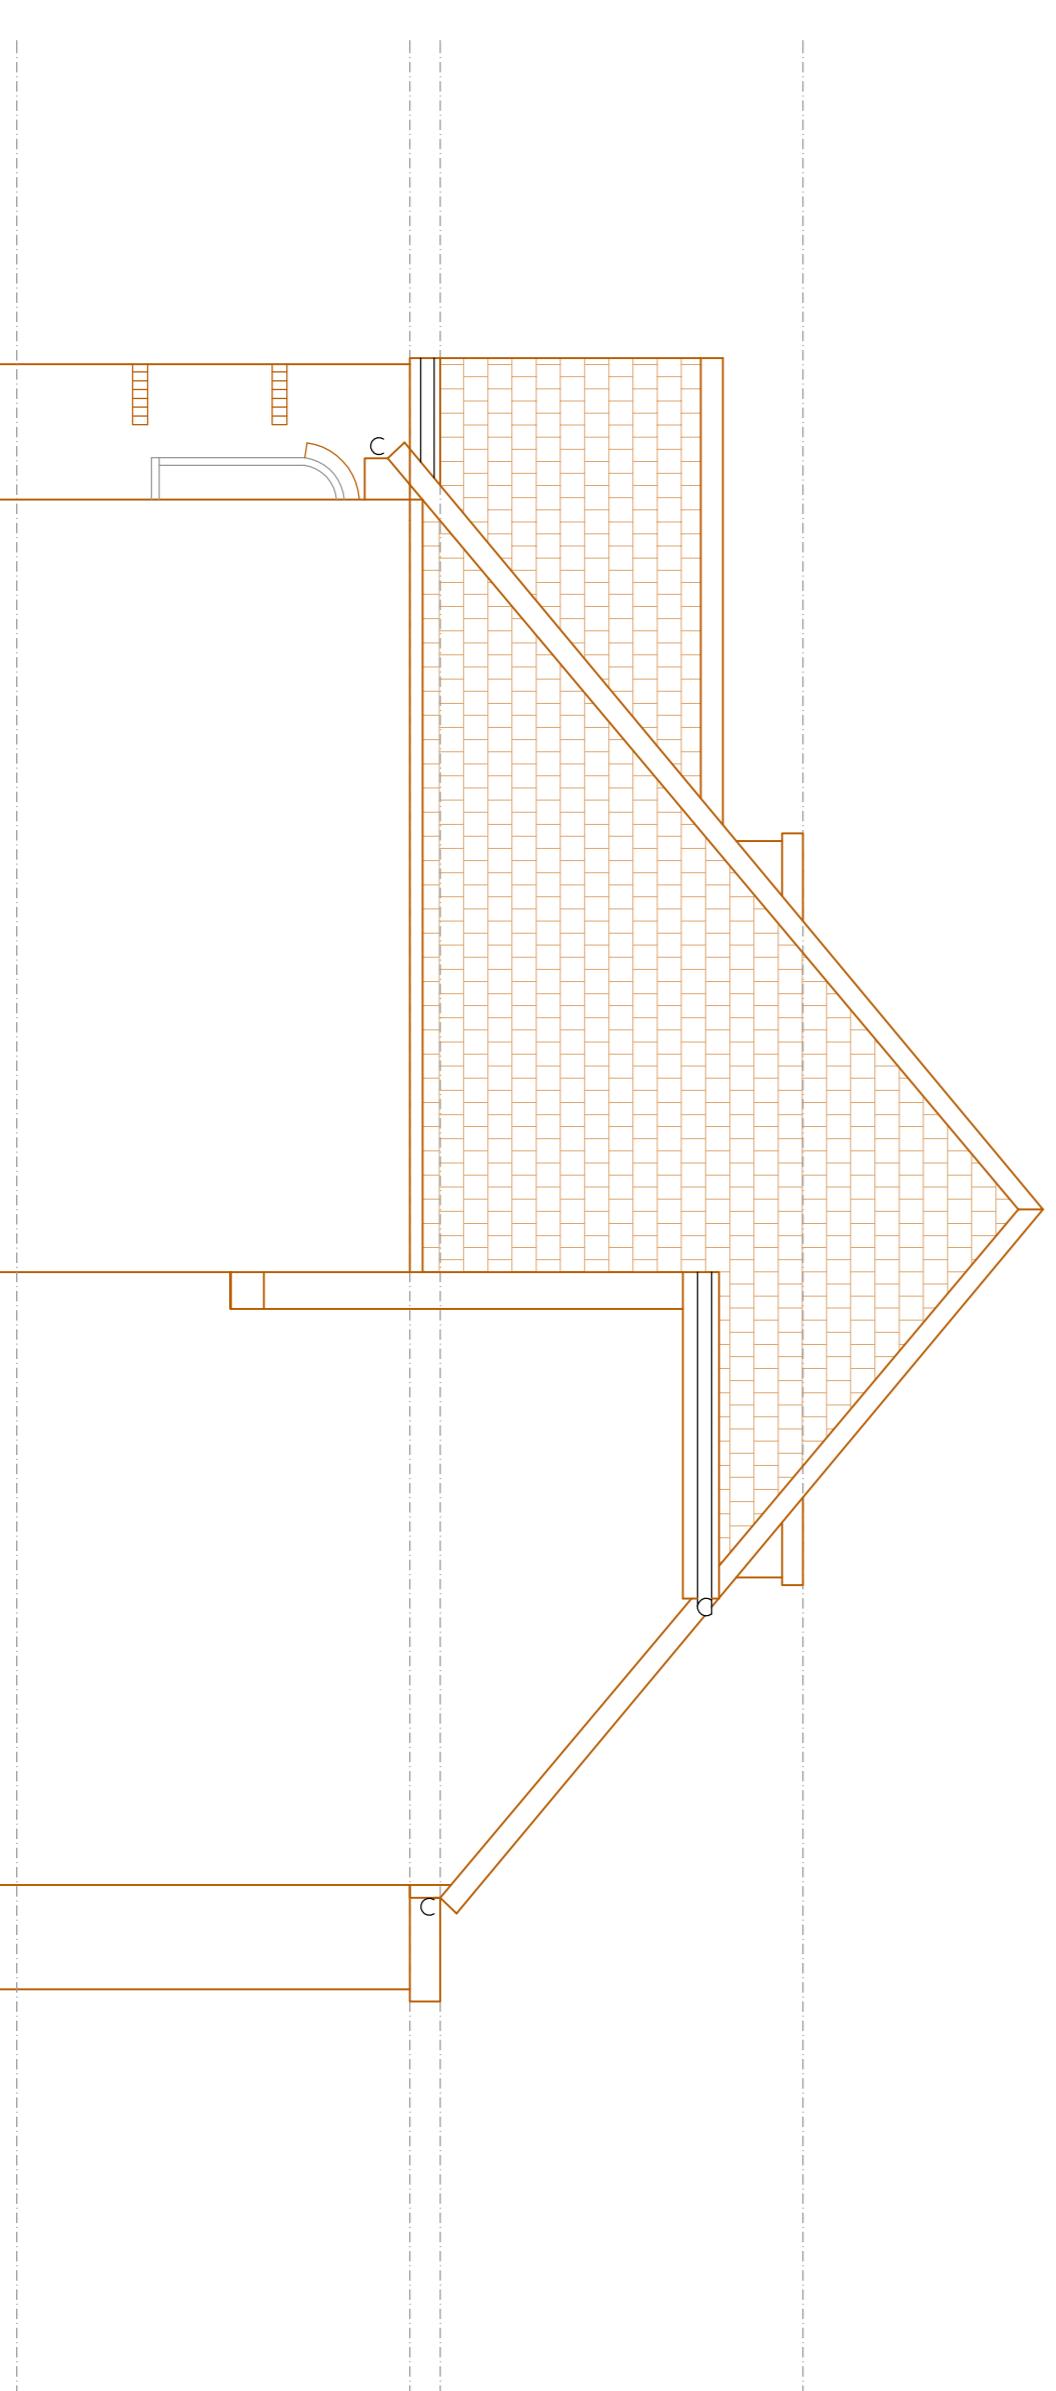

EXISTING SIDE ELEVATION 2  
SCALE BAR 1:50 @ A1

Revision	Description	Date	By
0	Cotswold Residential Design Ltd		

Oxford Office: 137a Catherston Mobile Home Park,  
Merton Road,  
Oxfordshire  
OX18 3PU  
Telephone: 01865 283528  
Email: cotswoldresidential@btconnect.com

DRAWING TITLE: EXISTING ELEVATIONS

SITE ADDRESS: 7 STANLEY ROAD, NORTHWOOD,

SCALE: 1:50 @ A1 DRAWN BY: BG  
DATE: 27/02/21  
DRAWING NO: STANLEY/02