


GENERAL NOTE:
THIS DRAWING IS NOT TO SCALE. THE MAIN CONTRACTOR IS RESPONSIBLE
FOR CHECKING ALL DIMENSIONS ON SITE PRIOR TO COMMENCEMENT OF WORKS
WITH ANY DISCRENCES REFERRED TO COTSWOLD RESIDENTIAL DESIGN LTD AT ONCE.


ANY CONSTRUCTION WORK CARRIED OUT PRIOR TO DRAWING THE NECESSARY
APPROVALS IS ENTIRELY AT THE HOUSEHOLD/CONTRACTORS RISK.
ALL BUILDING WORK IS TO BE CARRIED OUT TO THE SATISFACTION OF THE LOCAL
AUTHORITY. THE CONTRACTOR IS RESPONSIBLE FOR ALL CONSTRUCTION WORK, WHETHER
AUTOMATICALLY OR BY CONTRACT, AND IS RESPONSIBLE FOR ALL CONSTRUCTION WORK
BUT DUE TO THE NATURE OF THE WORKS, THE CONTRACTOR MAY NOT BE RESPONSIBLE FOR ALL CONSTRUCTION WORK.
THE MAIN CONTRACTOR SHALL BE ENTITLED RESPONSIBLE FOR THE SECURITY,
STRENGTH AND STABILITY OF THE BUILDING SITE DURING THE WORKS DURATION.
THIS DRAWING IS THE PROPERTY OF COTSWOLD RESIDENTIAL DESIGN LTD.
THIS DRAWING MAY NOT BE COPIED BY ANY THIRD PARTIES WITHOUT PRIOR PERMISSION.




SCALE BAR 1:50 @ A1

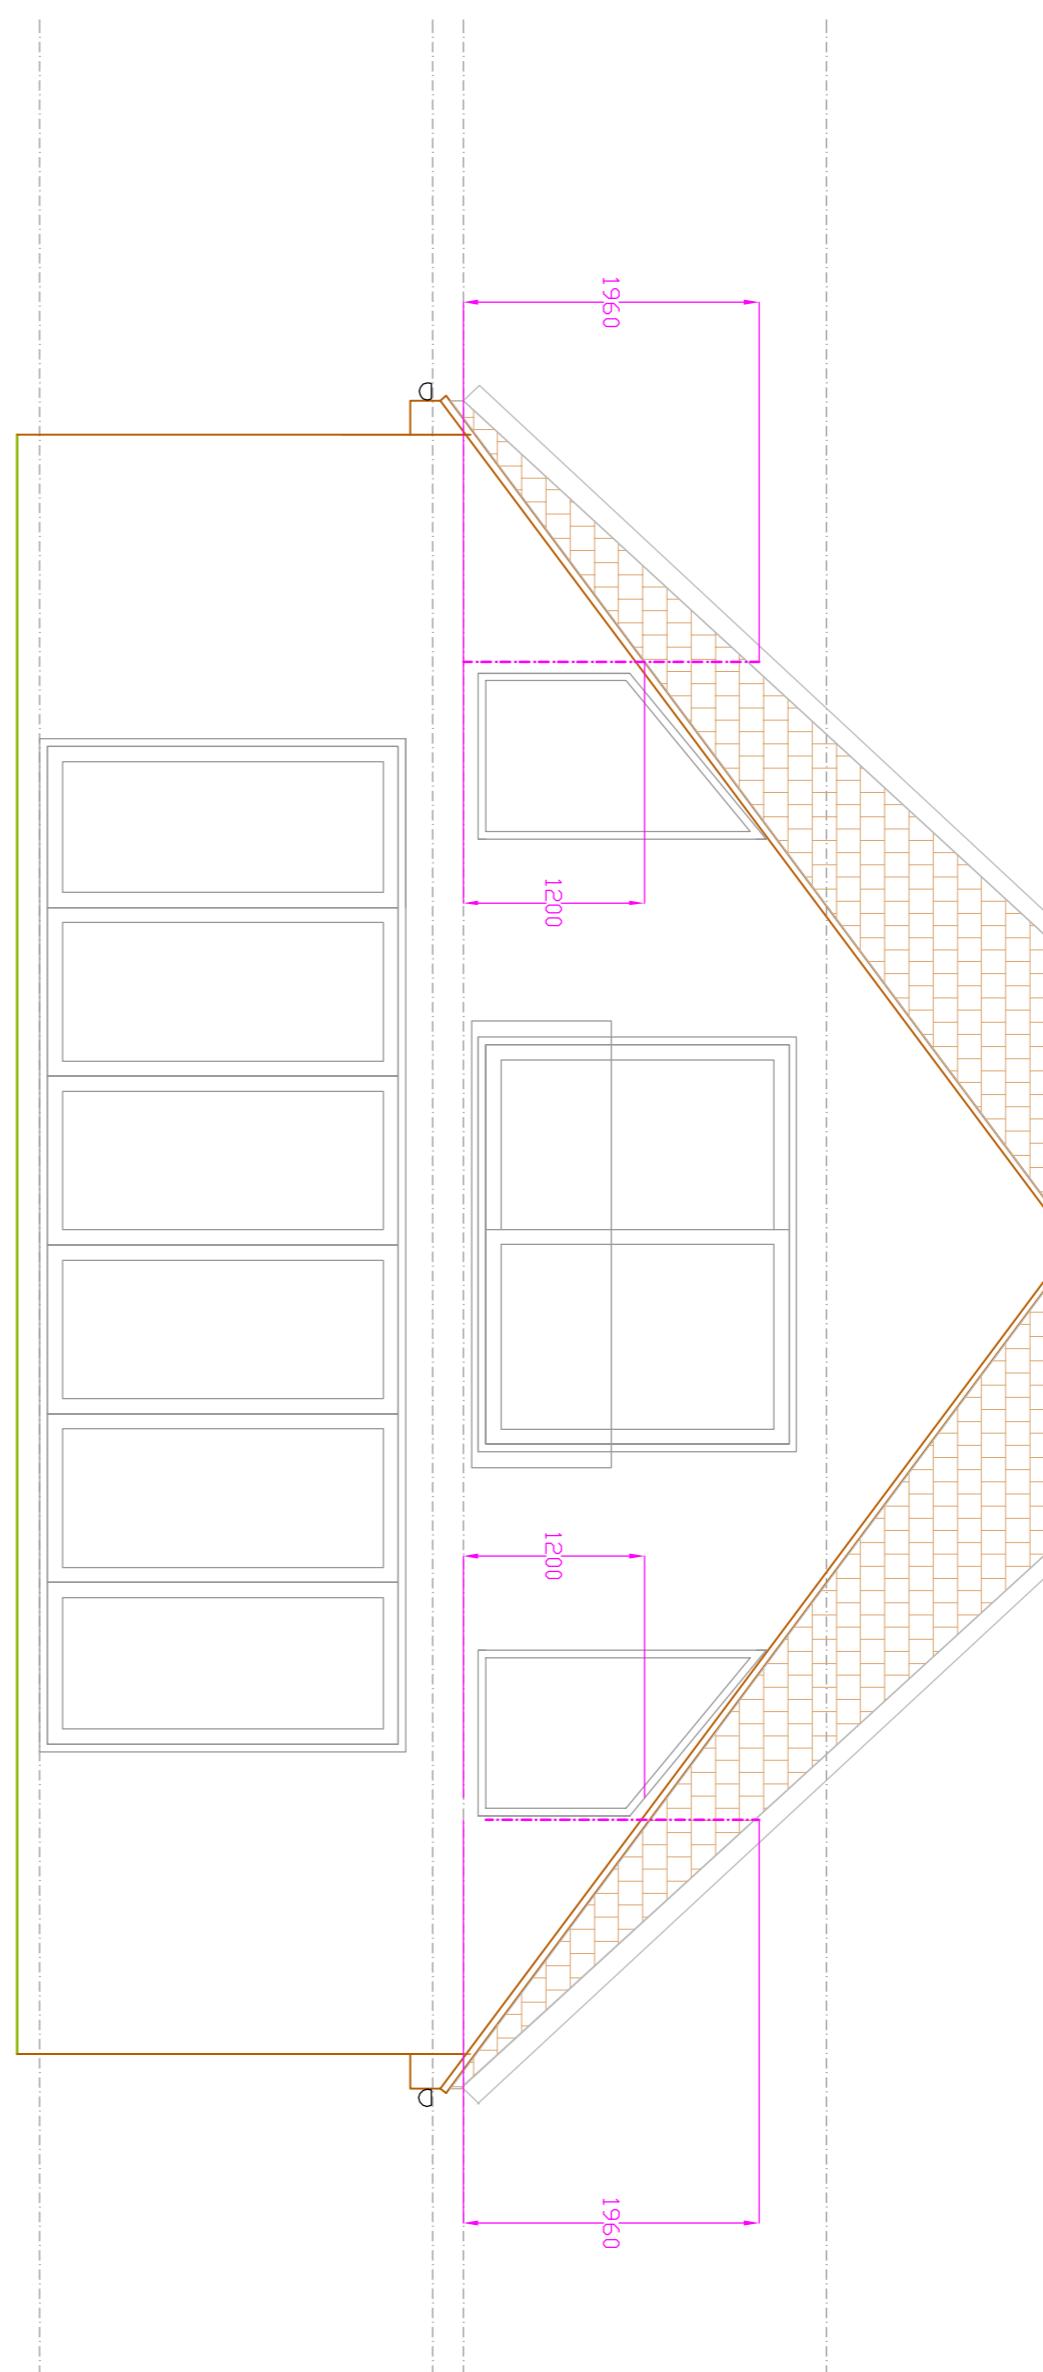


PROPOSED REAR ELEVATION
SCALE BAR 1:50 @ A1

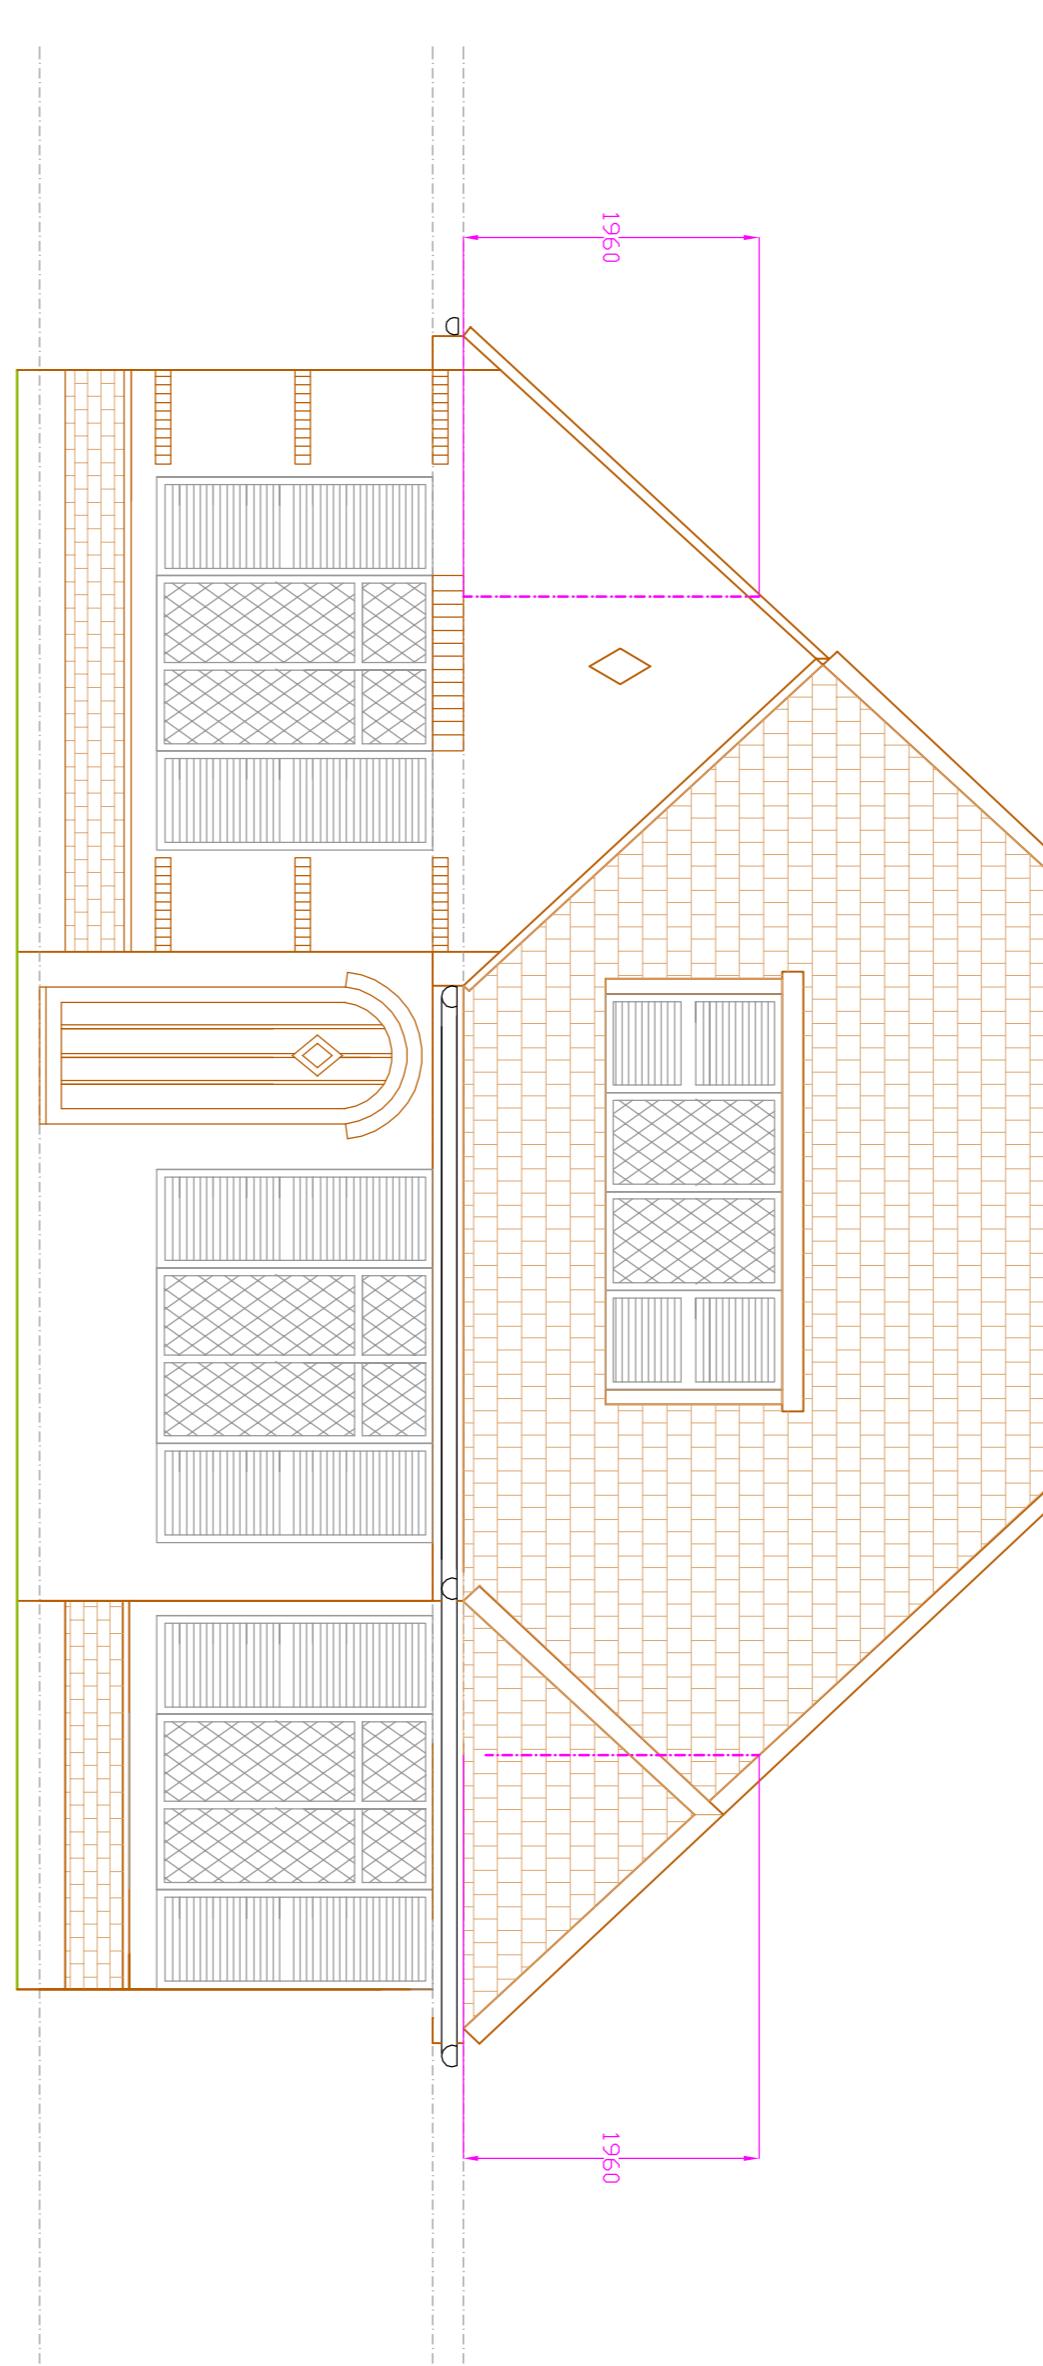

PROPOSED FRONT ELEVATION
SCALE BAR 1:50 @ A1

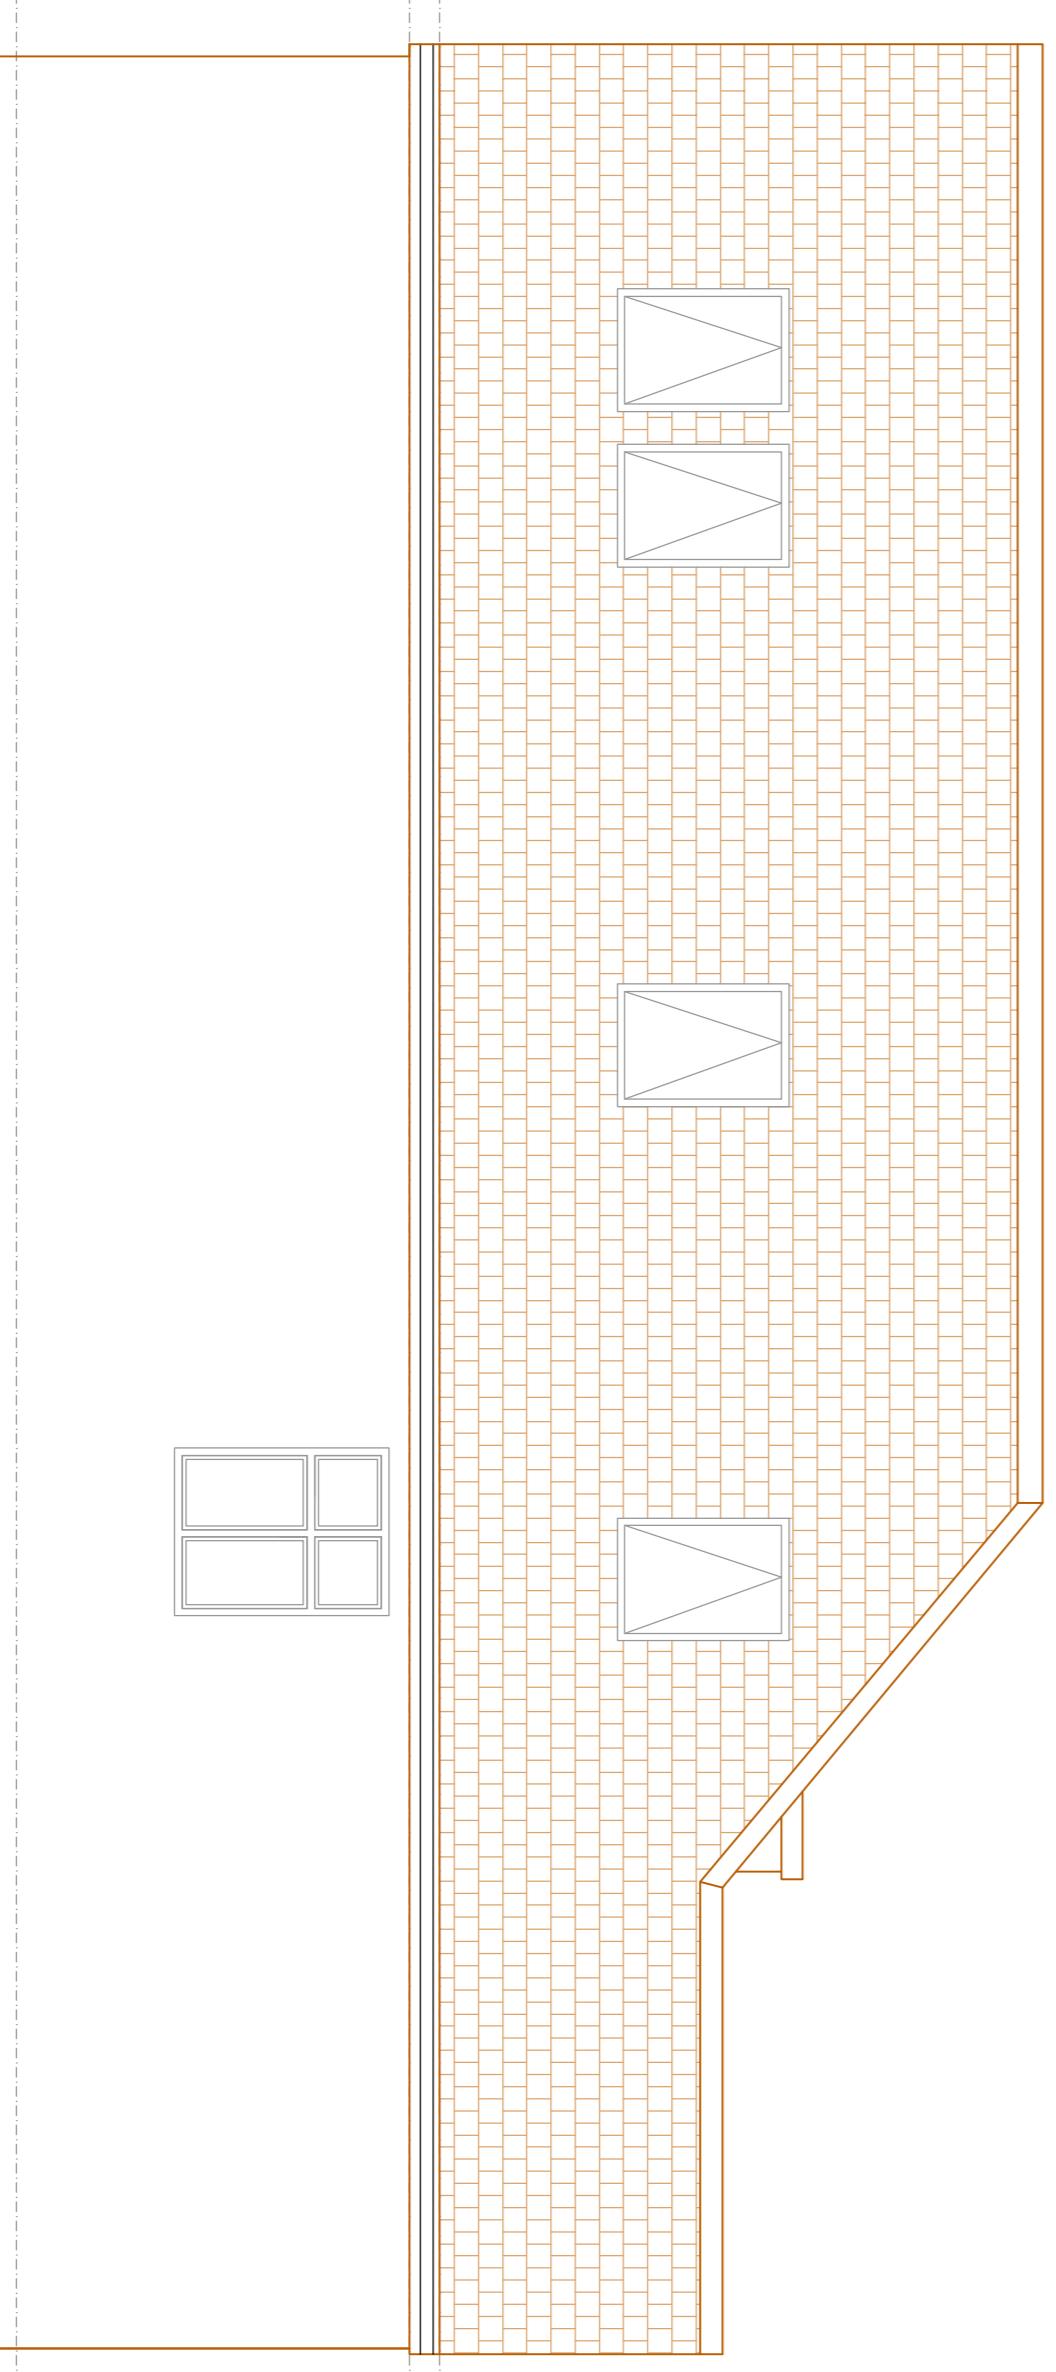

PROPOSED SIDE ELEVATION 1
SCALE BAR 1:50 @ A1

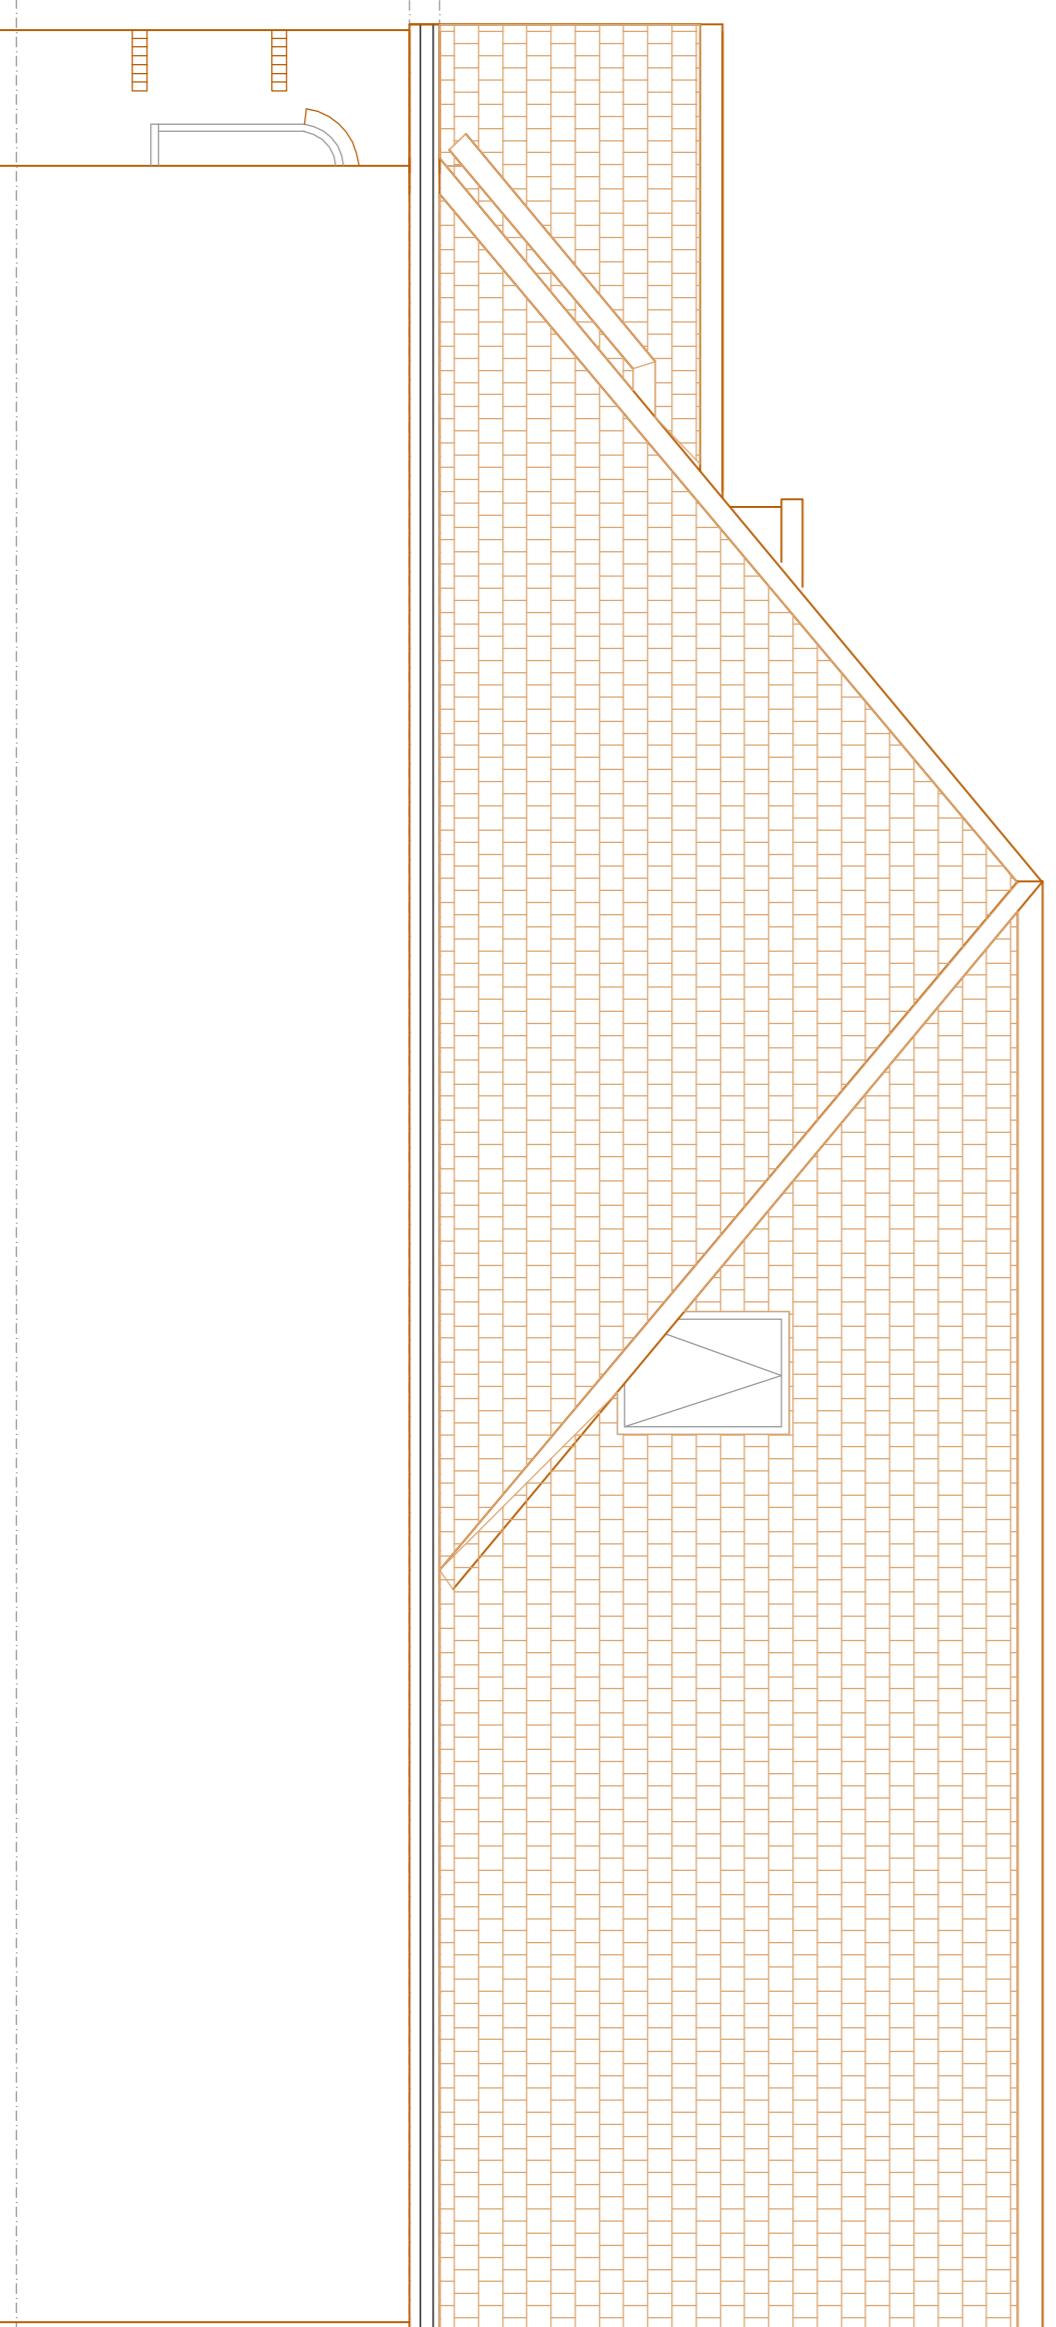

PROPOSED SIDE ELEVATION 2
SCALE BAR 1:50 @ A1

Cotswold Residential Design Ltd	
Oxford Office	137a Cameron Mable Home Park, Mablethorpe Road, Oxfordshire OX18 3TU
Telephone:	07867852828
E-mail:	Cotswoldresidential@yahoo.com
DRAWING TITLE:	PROPOSED ELEVATIONS
SITE ADDRESS:	7 STANLEY ROAD, NORTHWOOD,
SCALE: 1:50 @ A1	DRAWN BY: BG
DATE: 27/09/21	
DRAWING NO:	STANLEY/04 REVISION F