



EXISTING MATERIALS
ROOF: BROWN PANTILES
WALLS: RED FACING BRICK


SOUTH ELEVATION

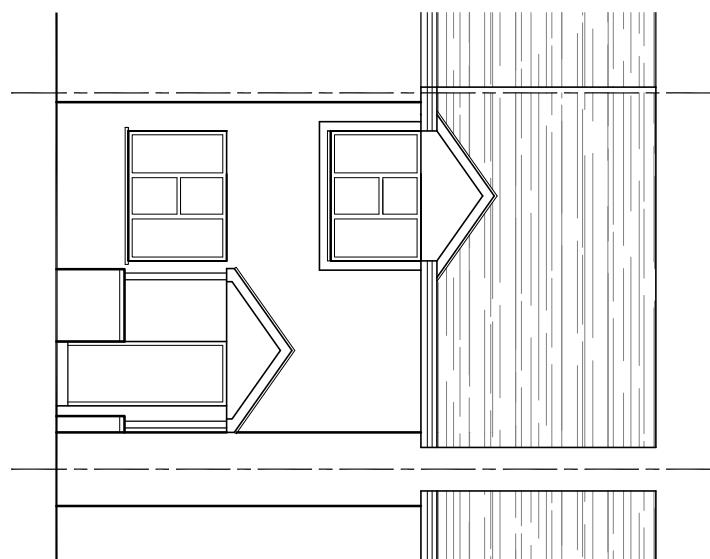


EAST ELEVATION

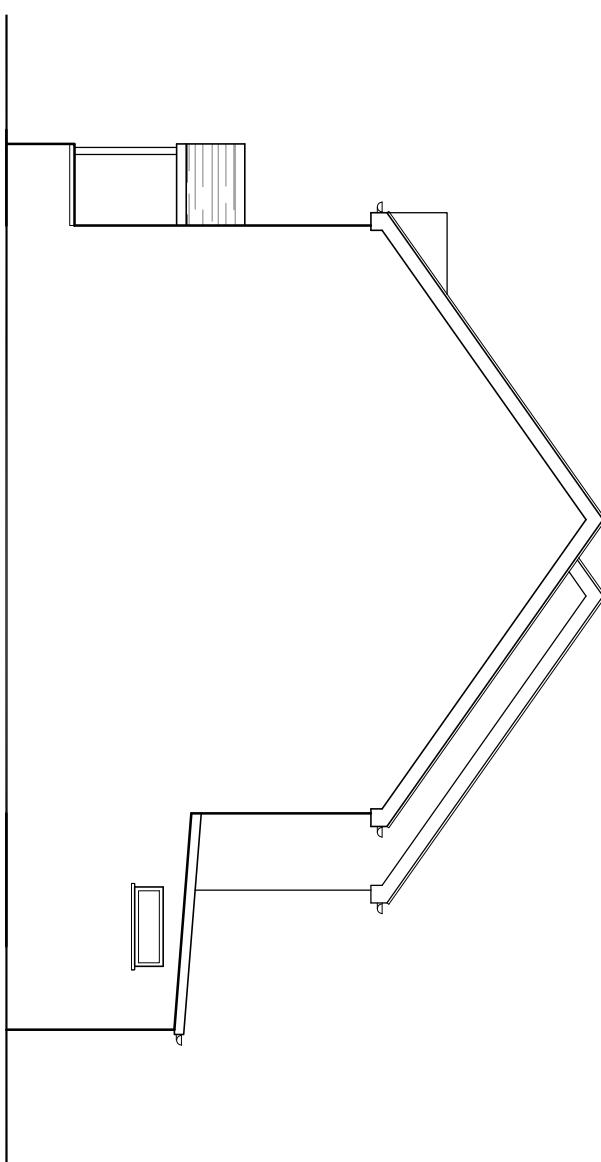

NORTH ELEVATION

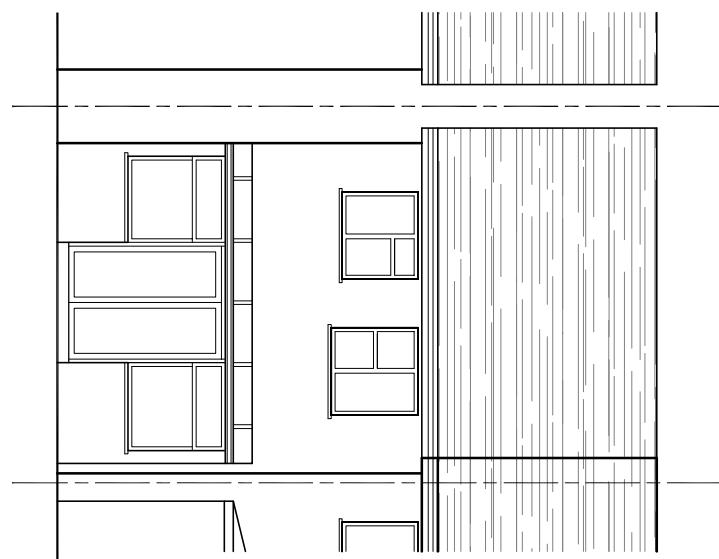

WEST ELEVATION

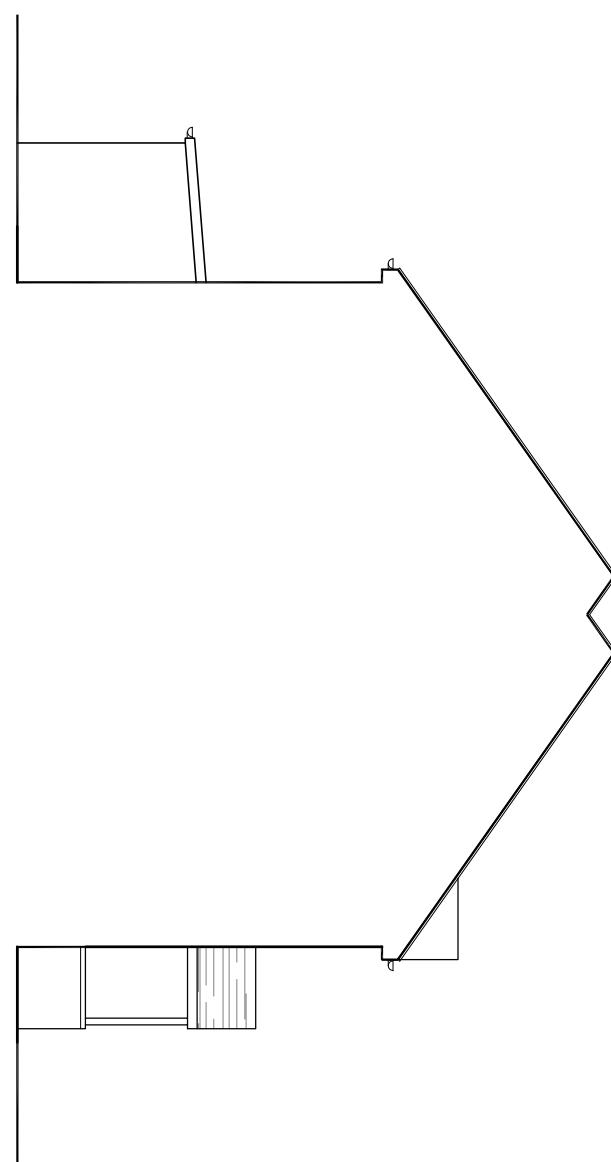

Scale 1:100
0 0.5 1 Metres 3 4

BOUNDRY LINE JAN 2025 A

AMENDMENTS DATE REV.

By the architect to the original drawings for the above named project. All dimensions are to be checked on the Full Size Drawings only. Any subsequent drawings or alterations must be done by the architect. The architect is to be held responsible for all relevant construction details and results. Any work carried out in accordance with these drawings is done at the risk of the architect.

Donald Murray
design
chartered architect
www.bmurraydesign.co.uk
13 MERRYFIELDS, UXBRIDGE, MIDDLESEX UB8 2BT
TEL: 07988 477174 EMAIL: BMURRAYDESIGN@YAHOO.CO.UK

PROJECT
13 BLISWORTH CLOSE
HAYES
UB4 9RF

CLIENT
S. SRIGANESHAMOORTHY

DRAWING
EXISTING ELEVATIONS

SCALE 1:100 @ A3 DRAWING NUMBER REV.
DATE OCT 2021
DRAWN BM
1159-3 A