


Existing Elevations 1:100 @ A1


0 1 2 4 6 8
1:100 @ A1 1:200 @ A3

Scale Bars - shown in metres

All room areas
measured to 1.5m headroom

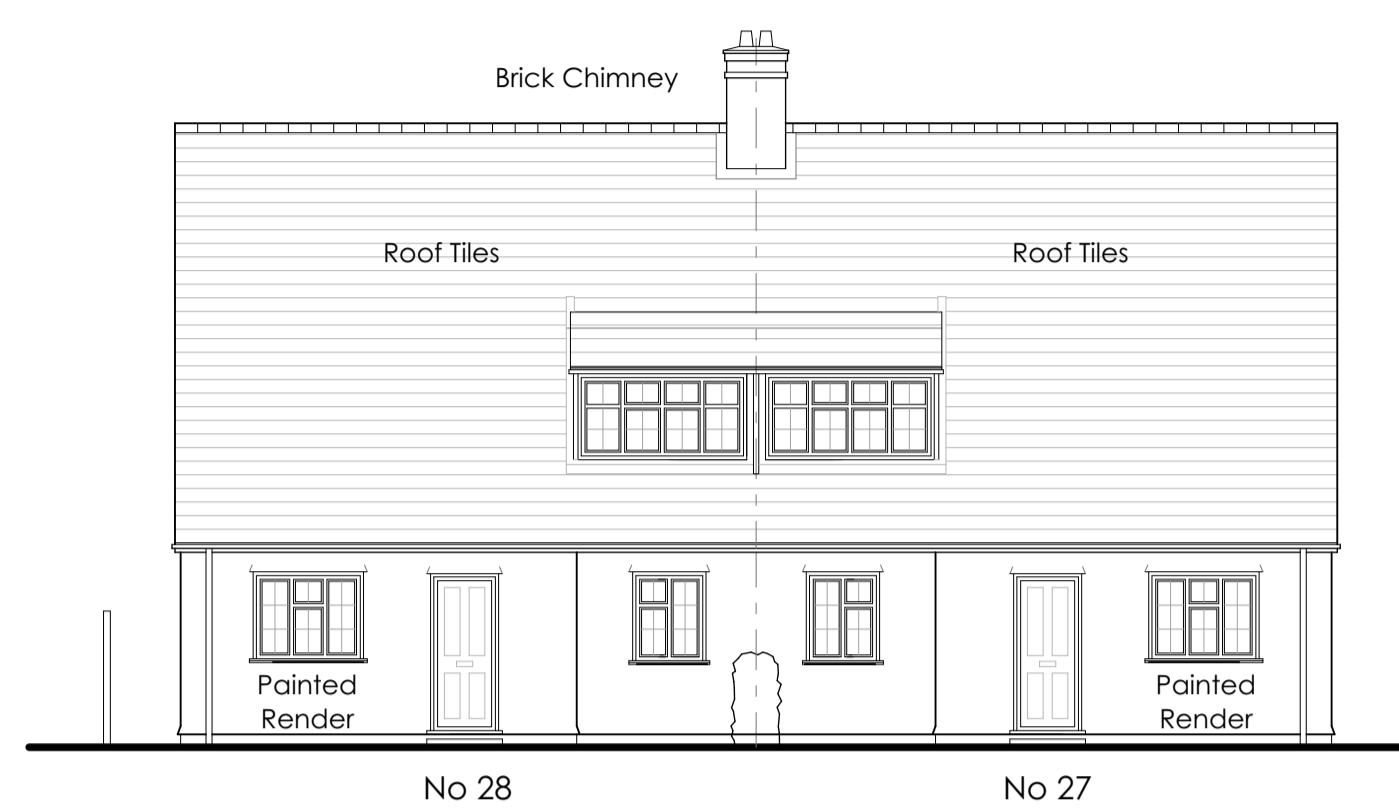

Front Elevation - South West
Facing Green Walk

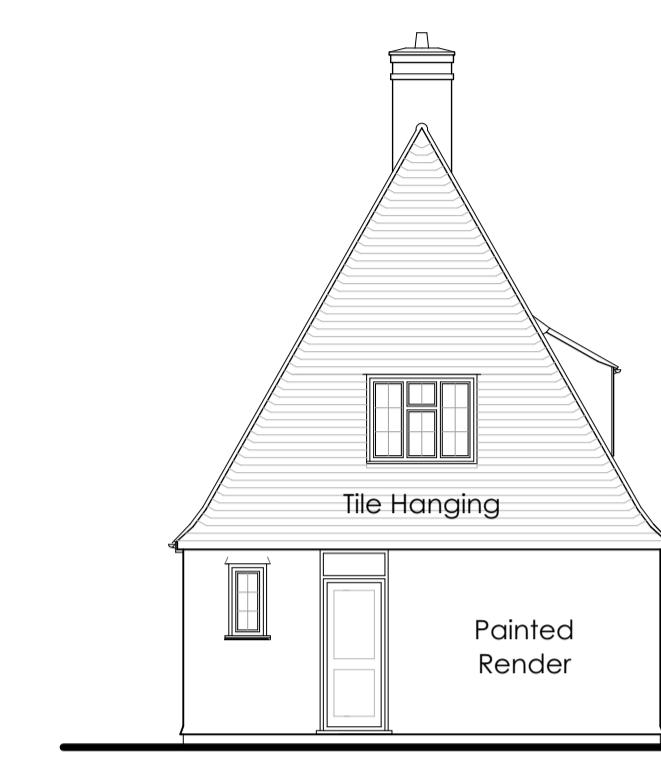


Side Elevation - North West




Rear Elevation - North East



Side Elevation - South East

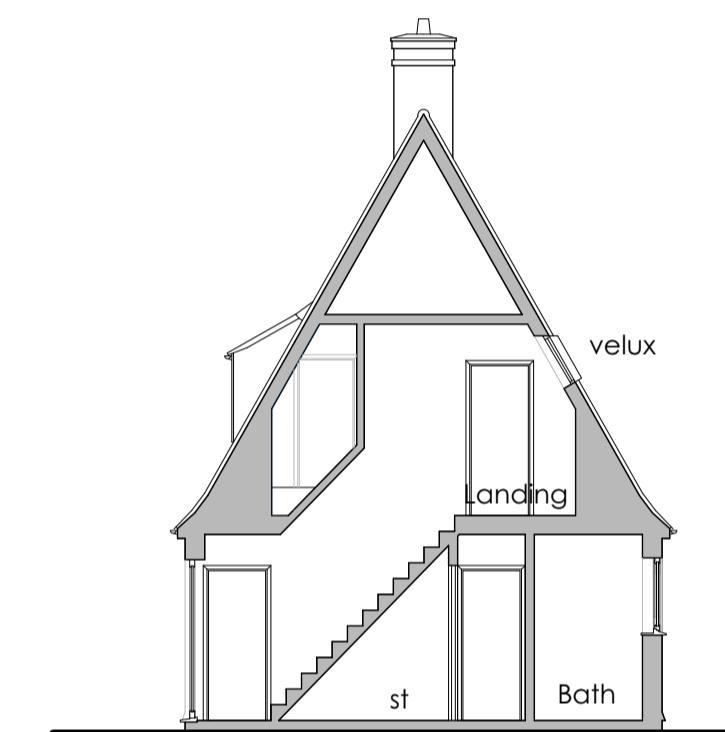


Section A-A

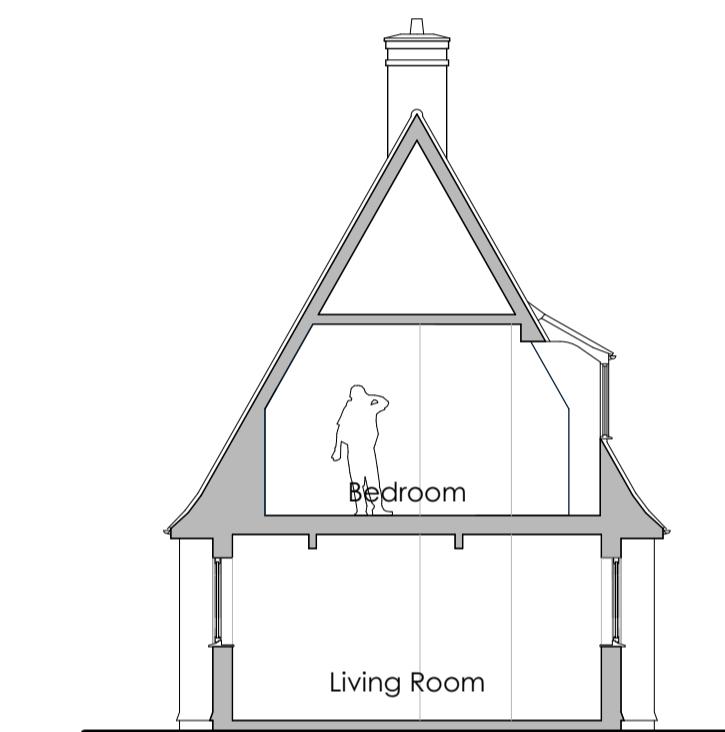

Section B-B


Do not scale drawing - Plans have been prepared from hand measured survey and accuracy cannot be guaranteed

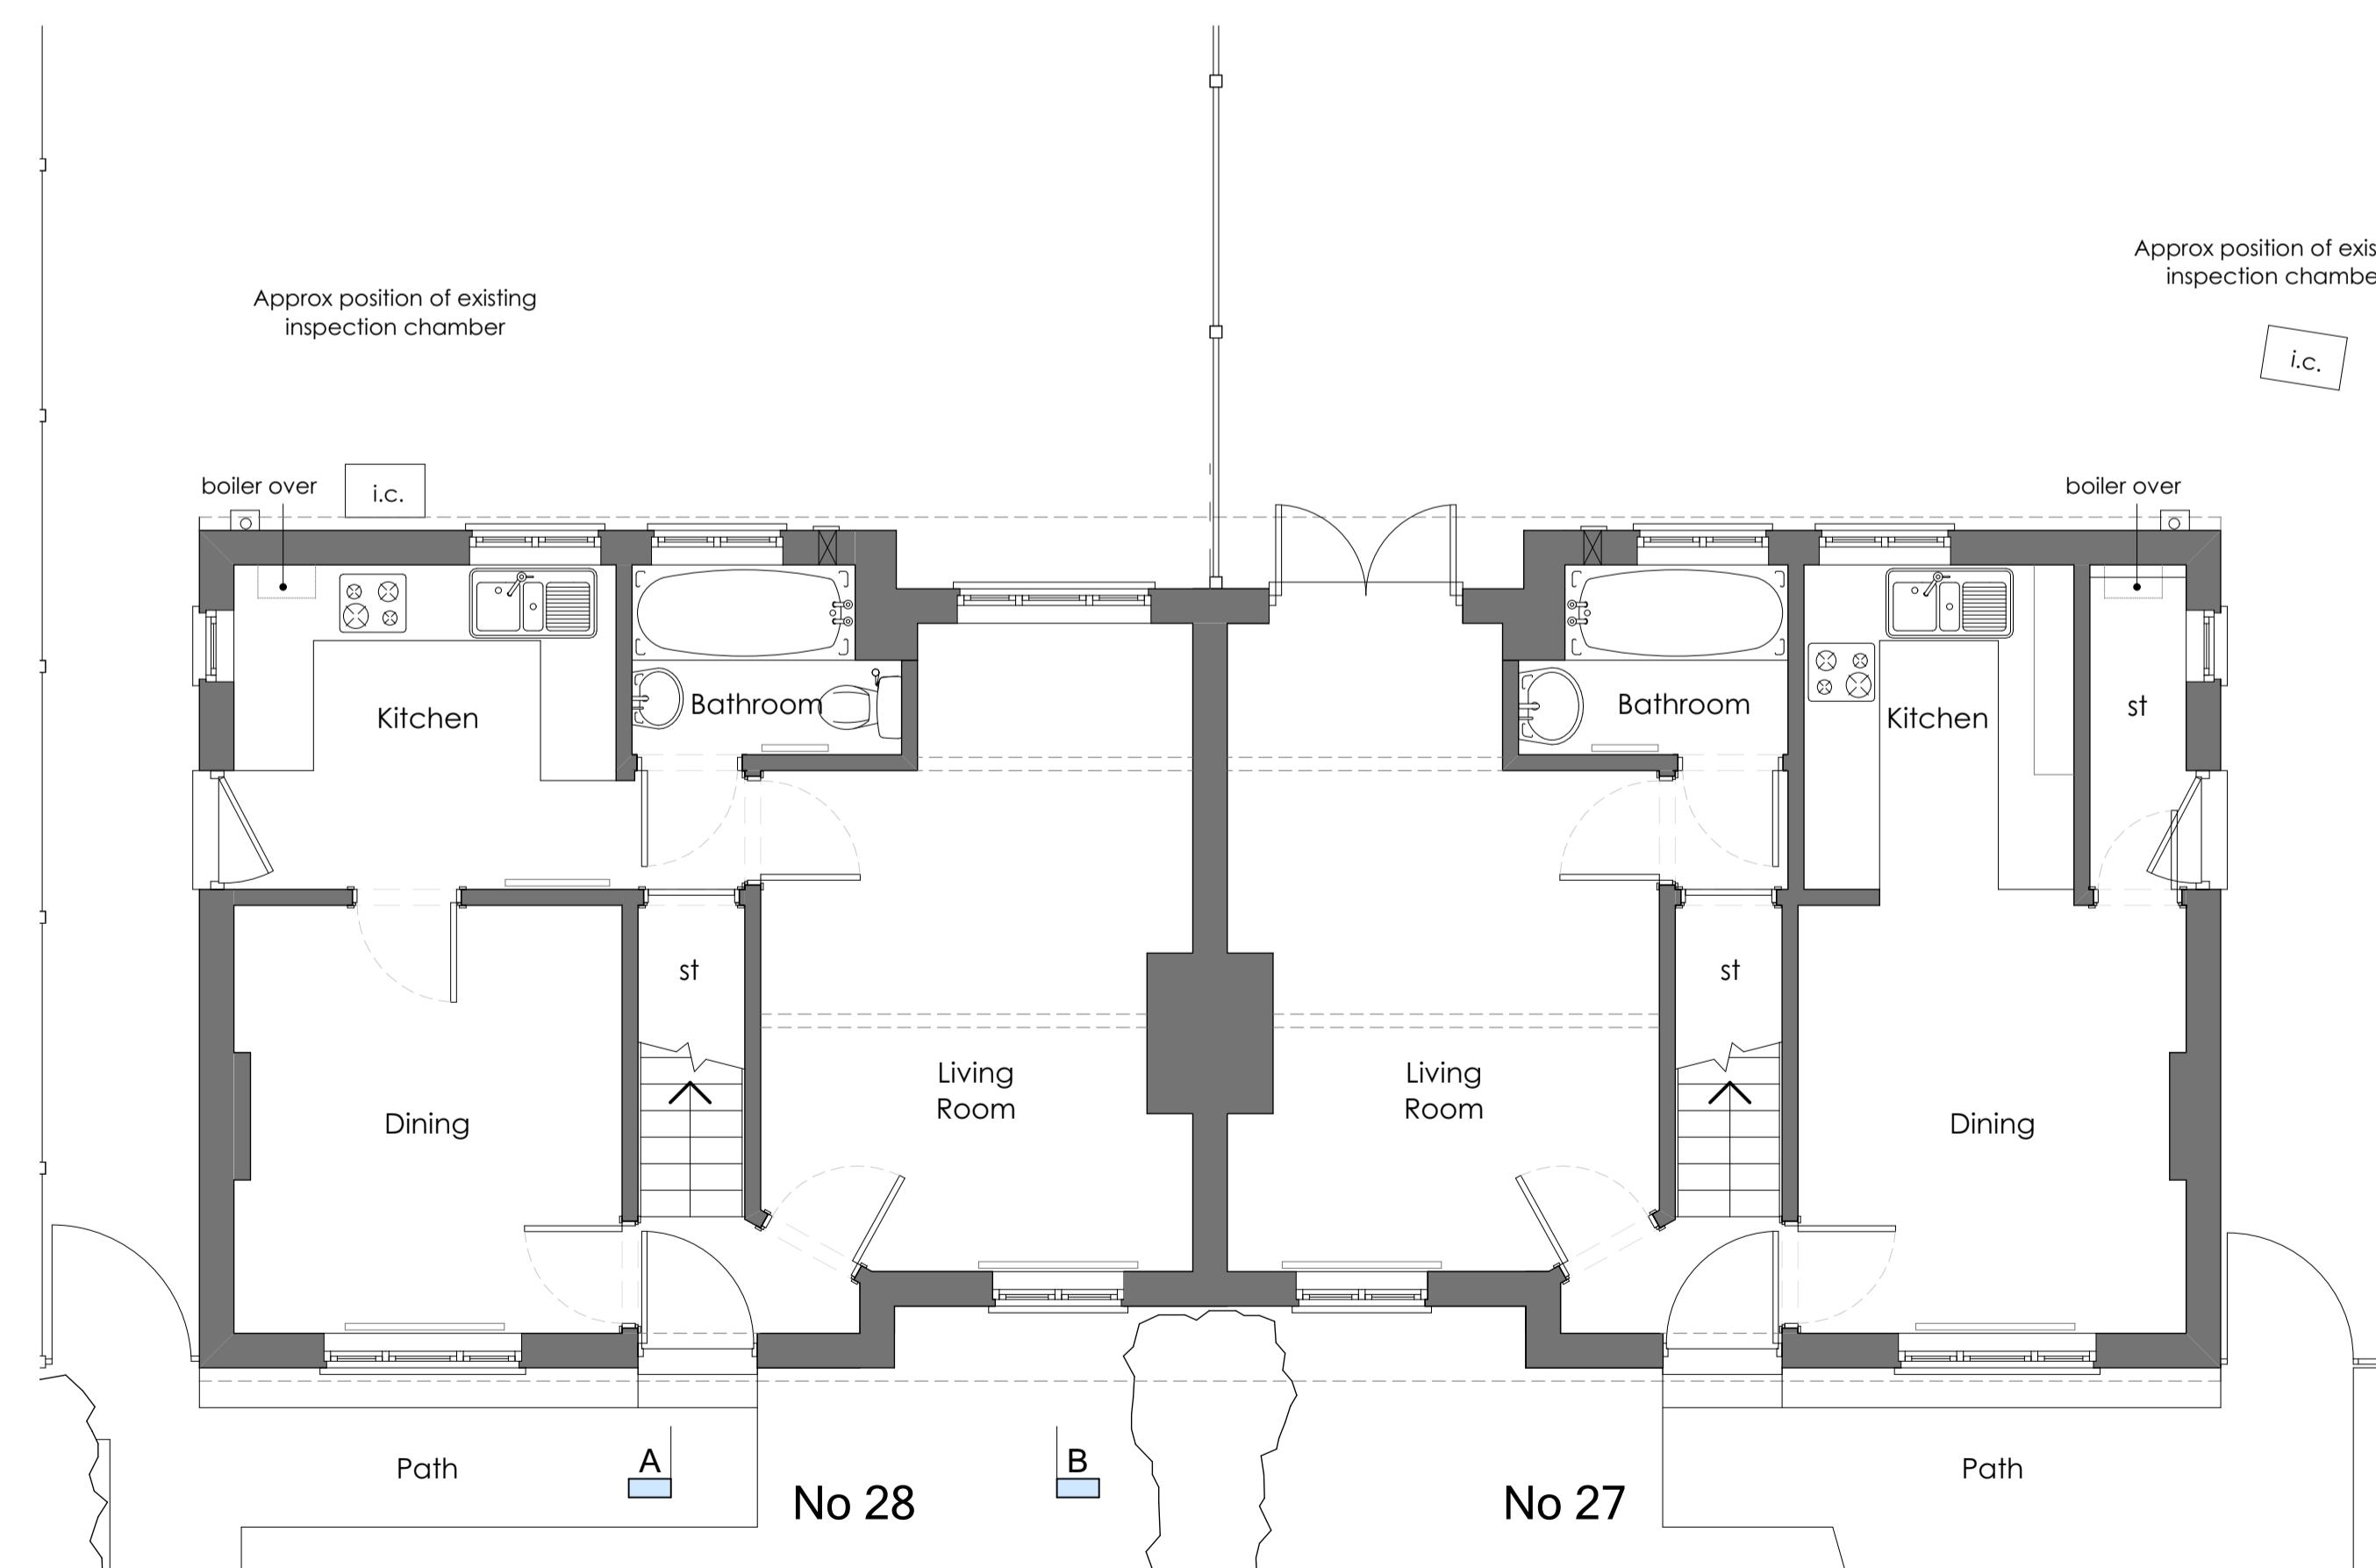

Ground Floor Plan

Existing Floor Plans 1:50 @ A1

0 1 2 3 4
1:50 @ A1 1:100 @ A3

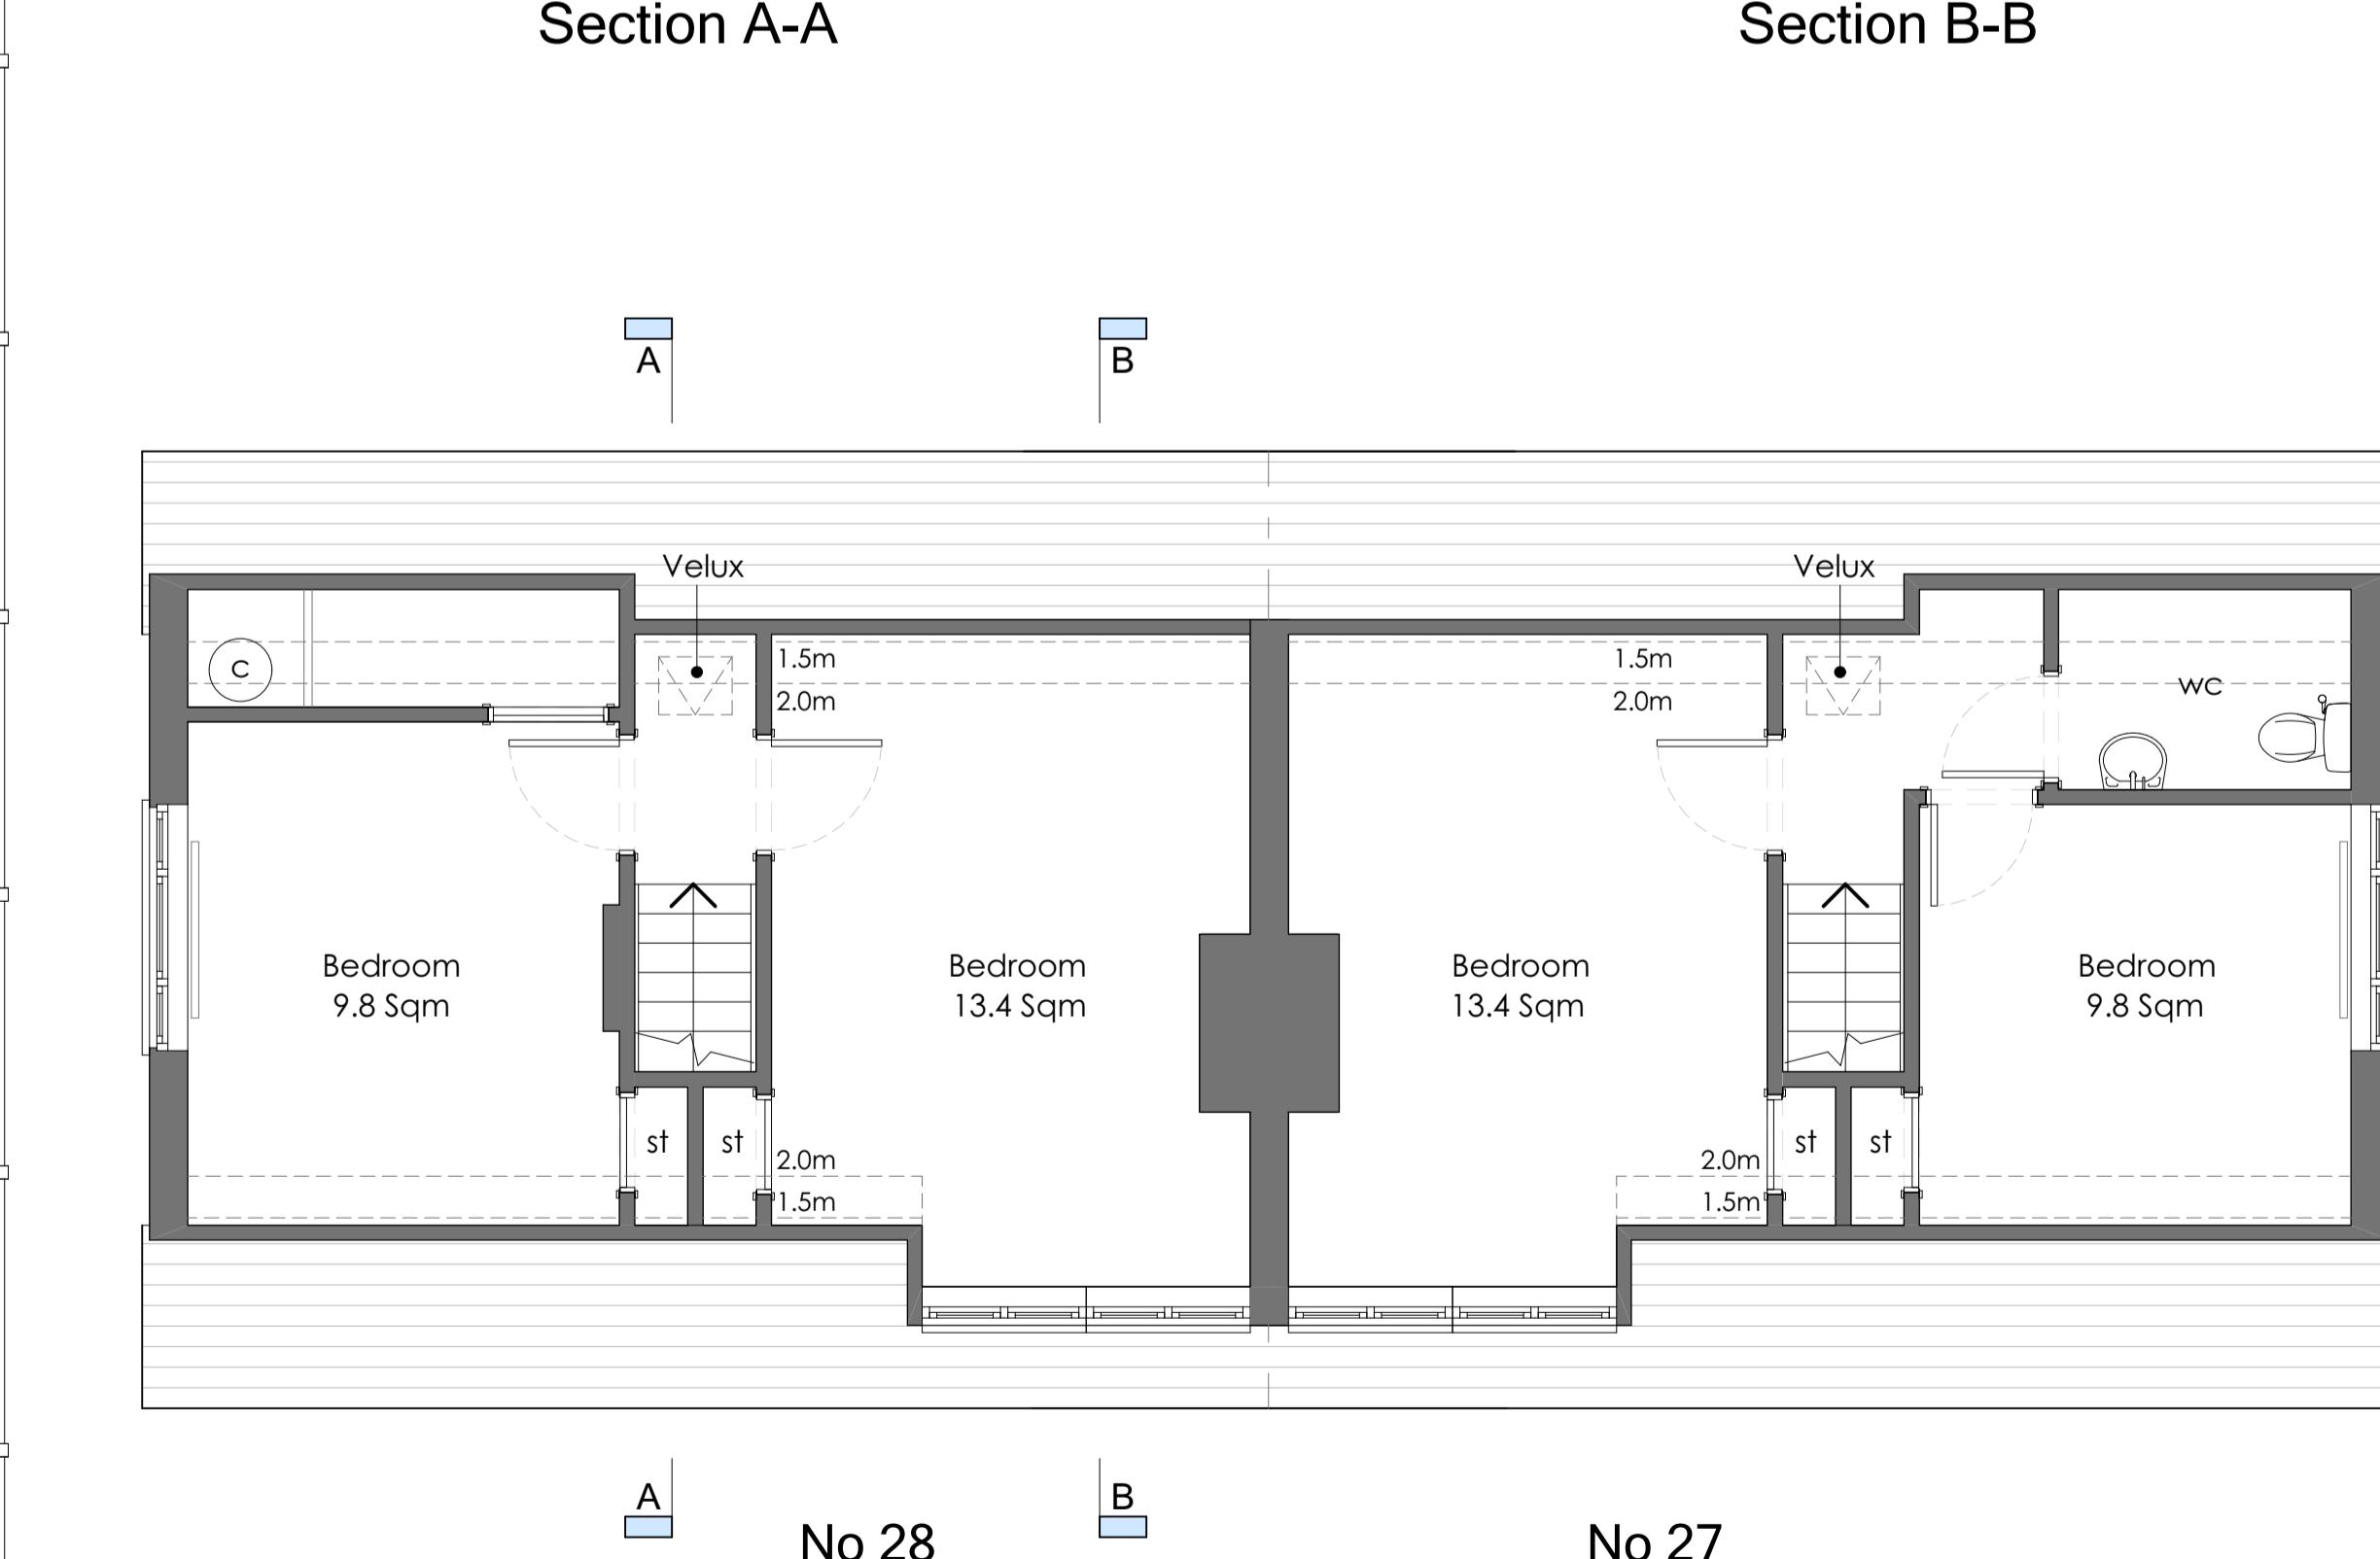

First Floor Plan

Rev	Date	Notes
This document is the copyright work of Key Land Estates Architecture Ltd. Unless formally assigned in writing		
 Key Land Estates ARCHITECTURE 52 Brook Street Tring - Hertfordshire HP23 5EF T: +44(0)7968 031139 pburman@keylandestates.co.uk www.keylandestates.co.uk		
Project		
27 & 28 Green Walk Ruislip HA4 8NL		
for		
Ruislip Manor Cottage Society		
Drawing Title		
Existing Plans & Elevations		
Status		
PLANNING		
Scale	1:100 @ A1 - 1:200 @ A3	Date
	1:50 @ A1 - 1:100 @ A3	02/11/2021
Job No	Drawing No	Revision
KA2134	KA2134 - 0102	