

Proposed Elevations 1:100 @ A1



Scale Bars - shown in metres

All room areas
measured to 1.5m headroom



Front Elevation - South West - Unchanged
Facing Green Walk




Side Elevation - North West




Rear Elevation - North East




Side Elevation - South East

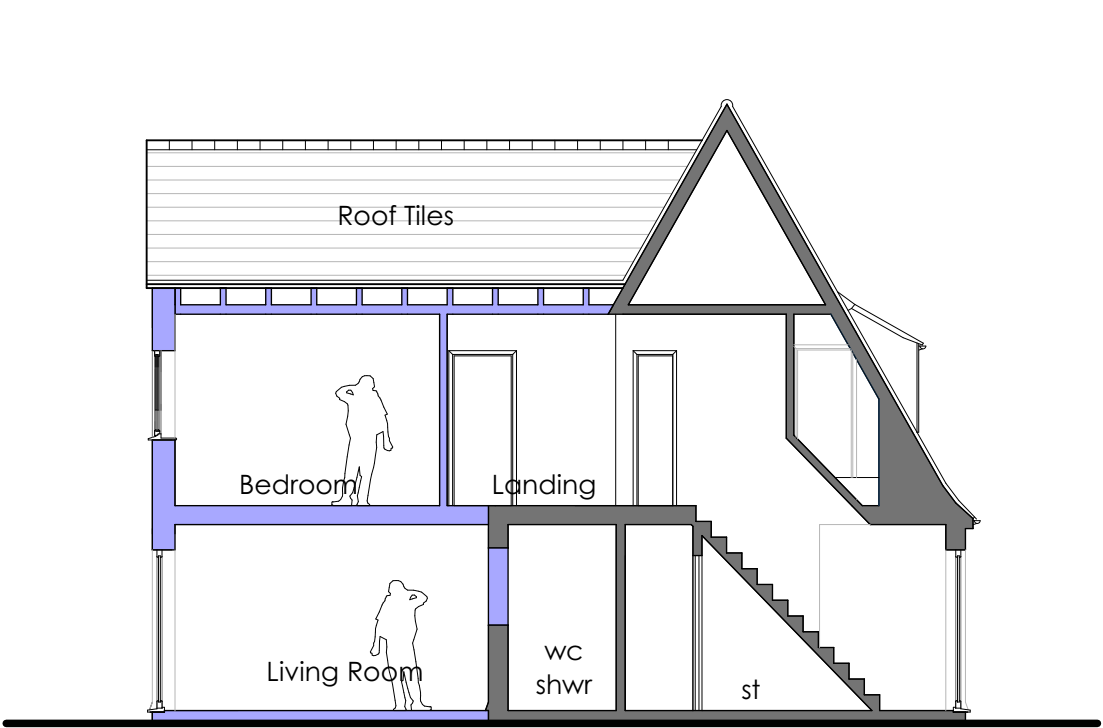

Section A-A

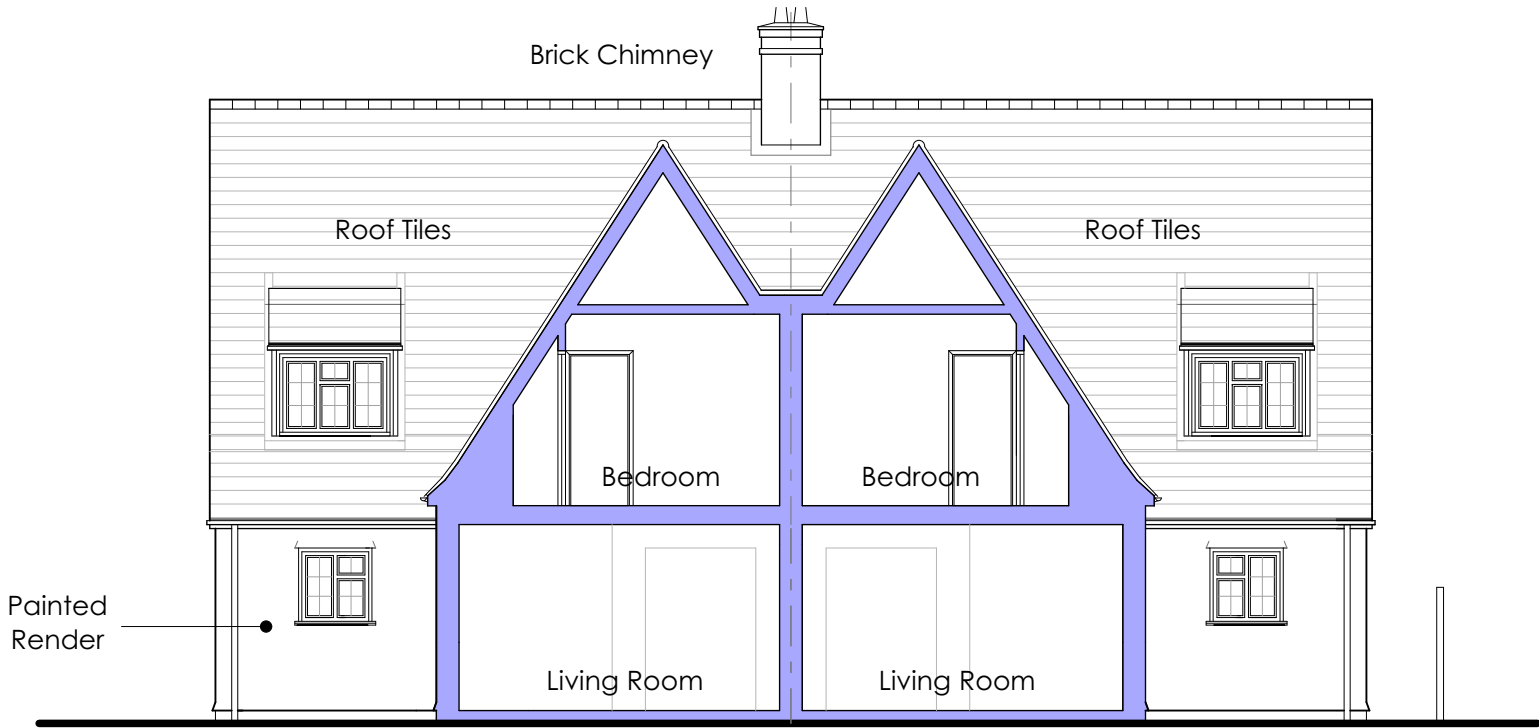


Section C-C

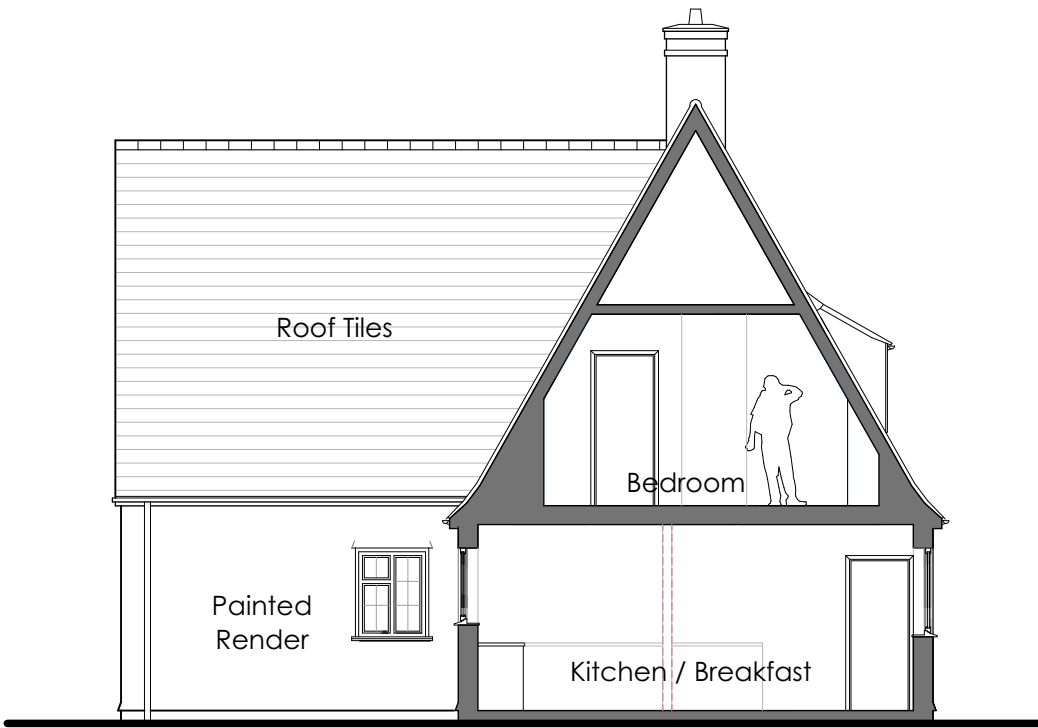

Section B-B

Proposed Sections 1:100 @ A1

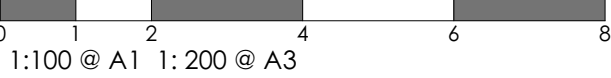

Legend

- Existing walls
- Existing walls removed
- Proposed new walls

Rev Date Notes
This document is the copyright work of Key Land Estates
Architecture Ltd. Unless formally assigned in writing



52 Brook Street
Tring - Hertfordshire
HP23 5EF
T: +44(0)7968 031139
pburman@keylandestates.co.uk
www.keylandestates.co.uk

Project
**27 & 28 Green Walk
Ruislip HA4 8NL**

for
Ruislip Manor Cottage Society

Drawing Title
**Proposed Elevations &
Sections**

Status
PLANNING

Scale
1:100 @ A1 - 1:200 @ A3

Date
02/11/2021

Job No
KA2134

Drawing No
KA2134 - 0105

Revision