

18 Parsonage Close



CONSERVATION ROOFLIGHT
Suitable for plain roof tiles & to give a seamless flush finish.

'CLEMENT' or similar conservation rooflight


The Clement Conservation Rooflight was designed with traditional properties in mind.

19 Parsonage Close

A modern reproduction of a Victorian original, rooflights are regularly specified by Conservation Officers for Listed Buildings and heritage projects, because of their good looks and great performance.

Heritage rooflights have achieved a BFRC Window Energy Rating of A+. Rooflight will lie flush with the roof, achieving an even, level finish.

Rooflights to be double glazed + to meet 'U' value of min. 1.4 W/m sq.K. All roof lights to be A-A fire rated.

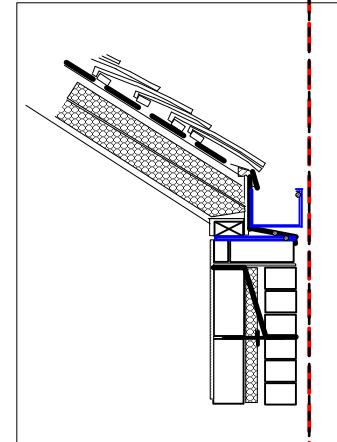

Boundary line gutter detail
not to scale

20 Parsonage Close

assumed boundary position

garage conversion
already approved




FLAT ROOF LIGHT
CONSERVATION
ROOFLIGHT
to be flush with roof.
'CLEMENT' or similar
conservation rooflight

To be double glazed + to meet 'U' value of min. 2.0W/m sq.K. All roof lights to be A-A fire rated.

Fully thermally broken construction.

Double up rafters on the side of opening, supporting double trimmers above & below opening. Bolt together with M12 bolts at 450 c/s

Fixed in accordance with the manufacturers instructions.

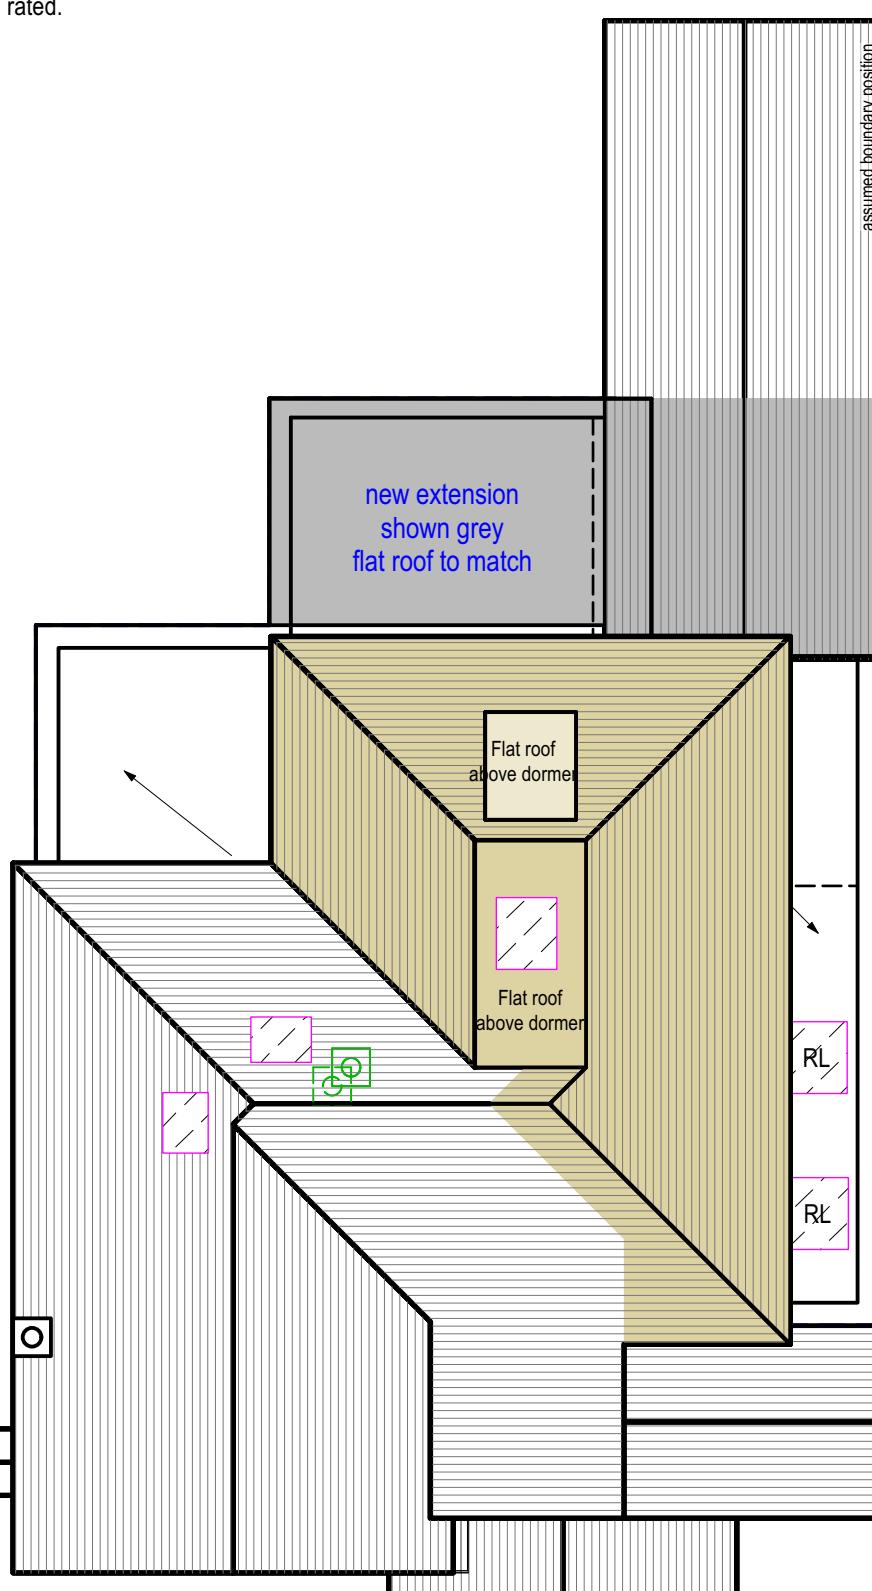

257 CHURCH ROAD

253 CHURCH ROAD

PREVIOUS APPROVAL

This application seeks to add a rear extension to an already approved rear/garage extension
REF - 7686/APP/2024/558

PREVIOUS APPROVAL

First floor extension already approved at this site previously
REF - 7686/APP/2011/2184

13

PROP ROOF PLAN

Scale: 1:100



tel : 0796 222 3141
email : sandeep@sskarchitects.co.uk

0 1m 2m 3m 4m 5m 6m 7m 8m 9m


scale - 1 : 100 @ A3

REV A - 25/10/2024

Pitch roof over rear garage conversion extended

Purpose - Householder planning application

All dimensions to be checked on site. All omissions & discrepancies to be reported to the designer.	PROJECT: 255 Church Rd, Hayes, UB3 2LQ	DATE: 30/10/2024
© SSK architects owns the copyright of this drawing which must not be reproduced in whole or part without the written permission.	DWG NO: PROP ROOF	REVISION: A

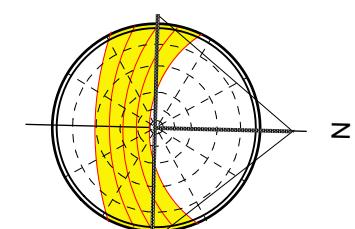

PROPOSED