



Proposed Driveway Side Elevation E Scale 1:100

Proposed Exterior Front Elevation F Scale 1:100

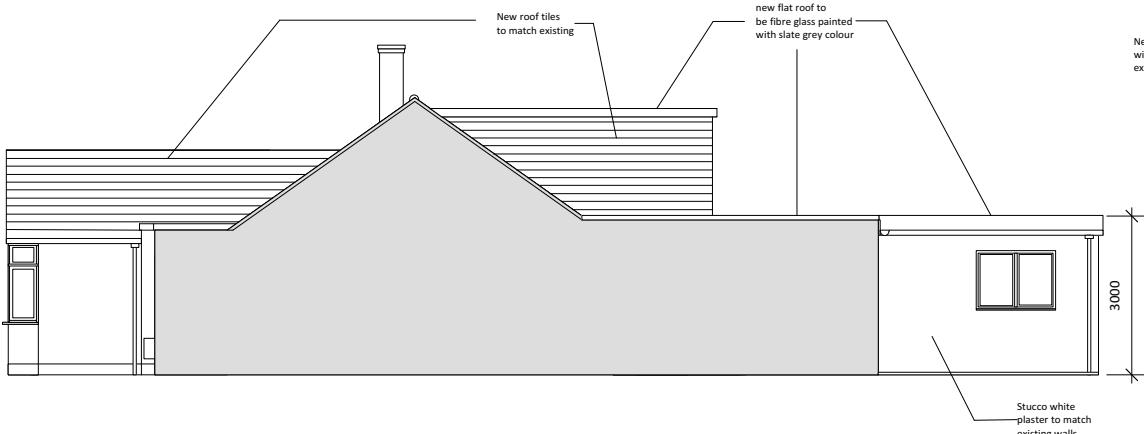

Proposed Converted Study Exterior Side Elevation G Scale 1:100

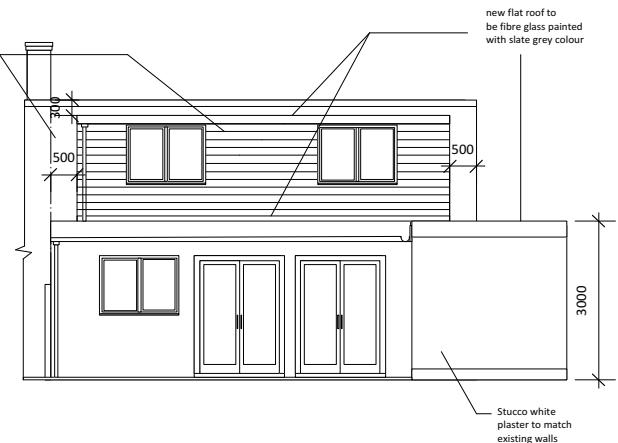

Proposed Exterior Rear Elevation H Scale 1:100

 <p><b>Marina Chan Design</b> copy right 159 Holland Park Avenue London W11 4UX Mobile: +44 7909 917 628 Email: <a href="mailto:ampbam@aol.com">ampbam@aol.com</a> Web: <a href="http://www.marina-chan.com">www.marina-chan.com</a></p>	<p><b>Client:</b> Bungalow, 184, Herlwyn Avenue, Ruislip, Middlesex, HA4 6HJ</p> <p><b>Drawing Title:</b> Proposed exterior elevations</p> <p><b>Scale:</b> 1:100 @ A3</p> <p><b>Date:</b> 18/8/2021</p> <p><b>Drawing No:</b> 202105.6</p> <p><b>Drawn by:</b></p>	<p><b>Notes:</b> All works to comply with local council building regulations Part B Fire safety Part F Ventilation Part P Electrical safety Part C2 Resistance to moisture Part G2 Hygiene Workmanship and all material supplied to comply with building regulation B.S. codes. All fire safety measures has to comply with BSFE regulations.</p> <p><b>Revisions:</b></p> <p><small>Note: Do not scale drawing check all Dimensions on site.</small></p>	<p>0 1m 2m 3m 4m 5m</p> <p>0.5m 2m 4m</p> <p><b>1:100 Scale Bar</b></p>
---	---	---	---