


Proposed Driveway Side Elevation E Scale 1:100

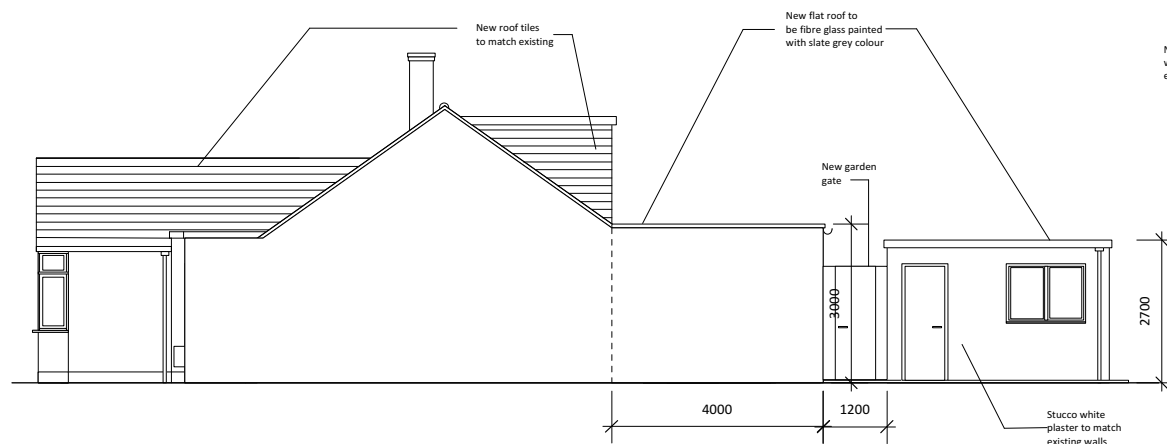

Proposed Exterior Front Elevation F Scale 1:100



Proposed Converted Study Exterior Side Elevation G Scale 1:100



Proposed Exterior Rear Elevation H Scale 1:100



**Marina Chan Design** copy right  
159 Holland Park Avenue  
London W11 4UX  
Mobile: +44 7909 917 628  
Email: [ampbam@aol.com](mailto:ampbam@aol.com)  
Web: [www.marina-chan.com](http://www.marina-chan.com)

**Client:** Bungalow, 184, Herlwyn Avenue, Ruislip, Middlesex, HA4 6HJ

**Drawing Title:** Proposed exterior elevations

**Scale:** 1:100 @ A3

**Date:** 18/8/2021

**Drawing No:** 202105.6

**Drawn by:**


**Notes:**

All works to comply with local council building regulations  
Part B Fire safety  
Part F Ventilation  
Part P Electrical safety  
Part G2 Resistance to moisture  
Part G2 Hygiene  
Workmanship and all material supplied to comply with building regulation B.S. codes.  
All fire safety measures has to comply with BSFE regulations.

**Revisions:**

29/3/22 Revised front door, dormer window, extension and garden room  
22/4/22 Make garden room smaller, add new garden gate.

Note: Do not scale drawing check all Dimensions on site.

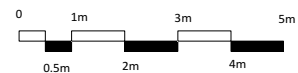

1:100 Scale Bar