

MR RAJ KIMYANI

DESIGN PROPOSAL @
555 BATH ROAD
WEST DRAYTON
UB7 0EL


EXISTING GROUND FLOOR PLAN

1:50 @ A2
SEPT 2021
21126.S.PP-01
DANNI MULLINS

HAC DESIGNS LTD
WYVOLS COURT
BASINGSTOKE ROAD
SWALLOWFIELD RG7 1WY
info@hac-designs.co.uk
www.hac-designs.co.uk



HAC
DESIGNS

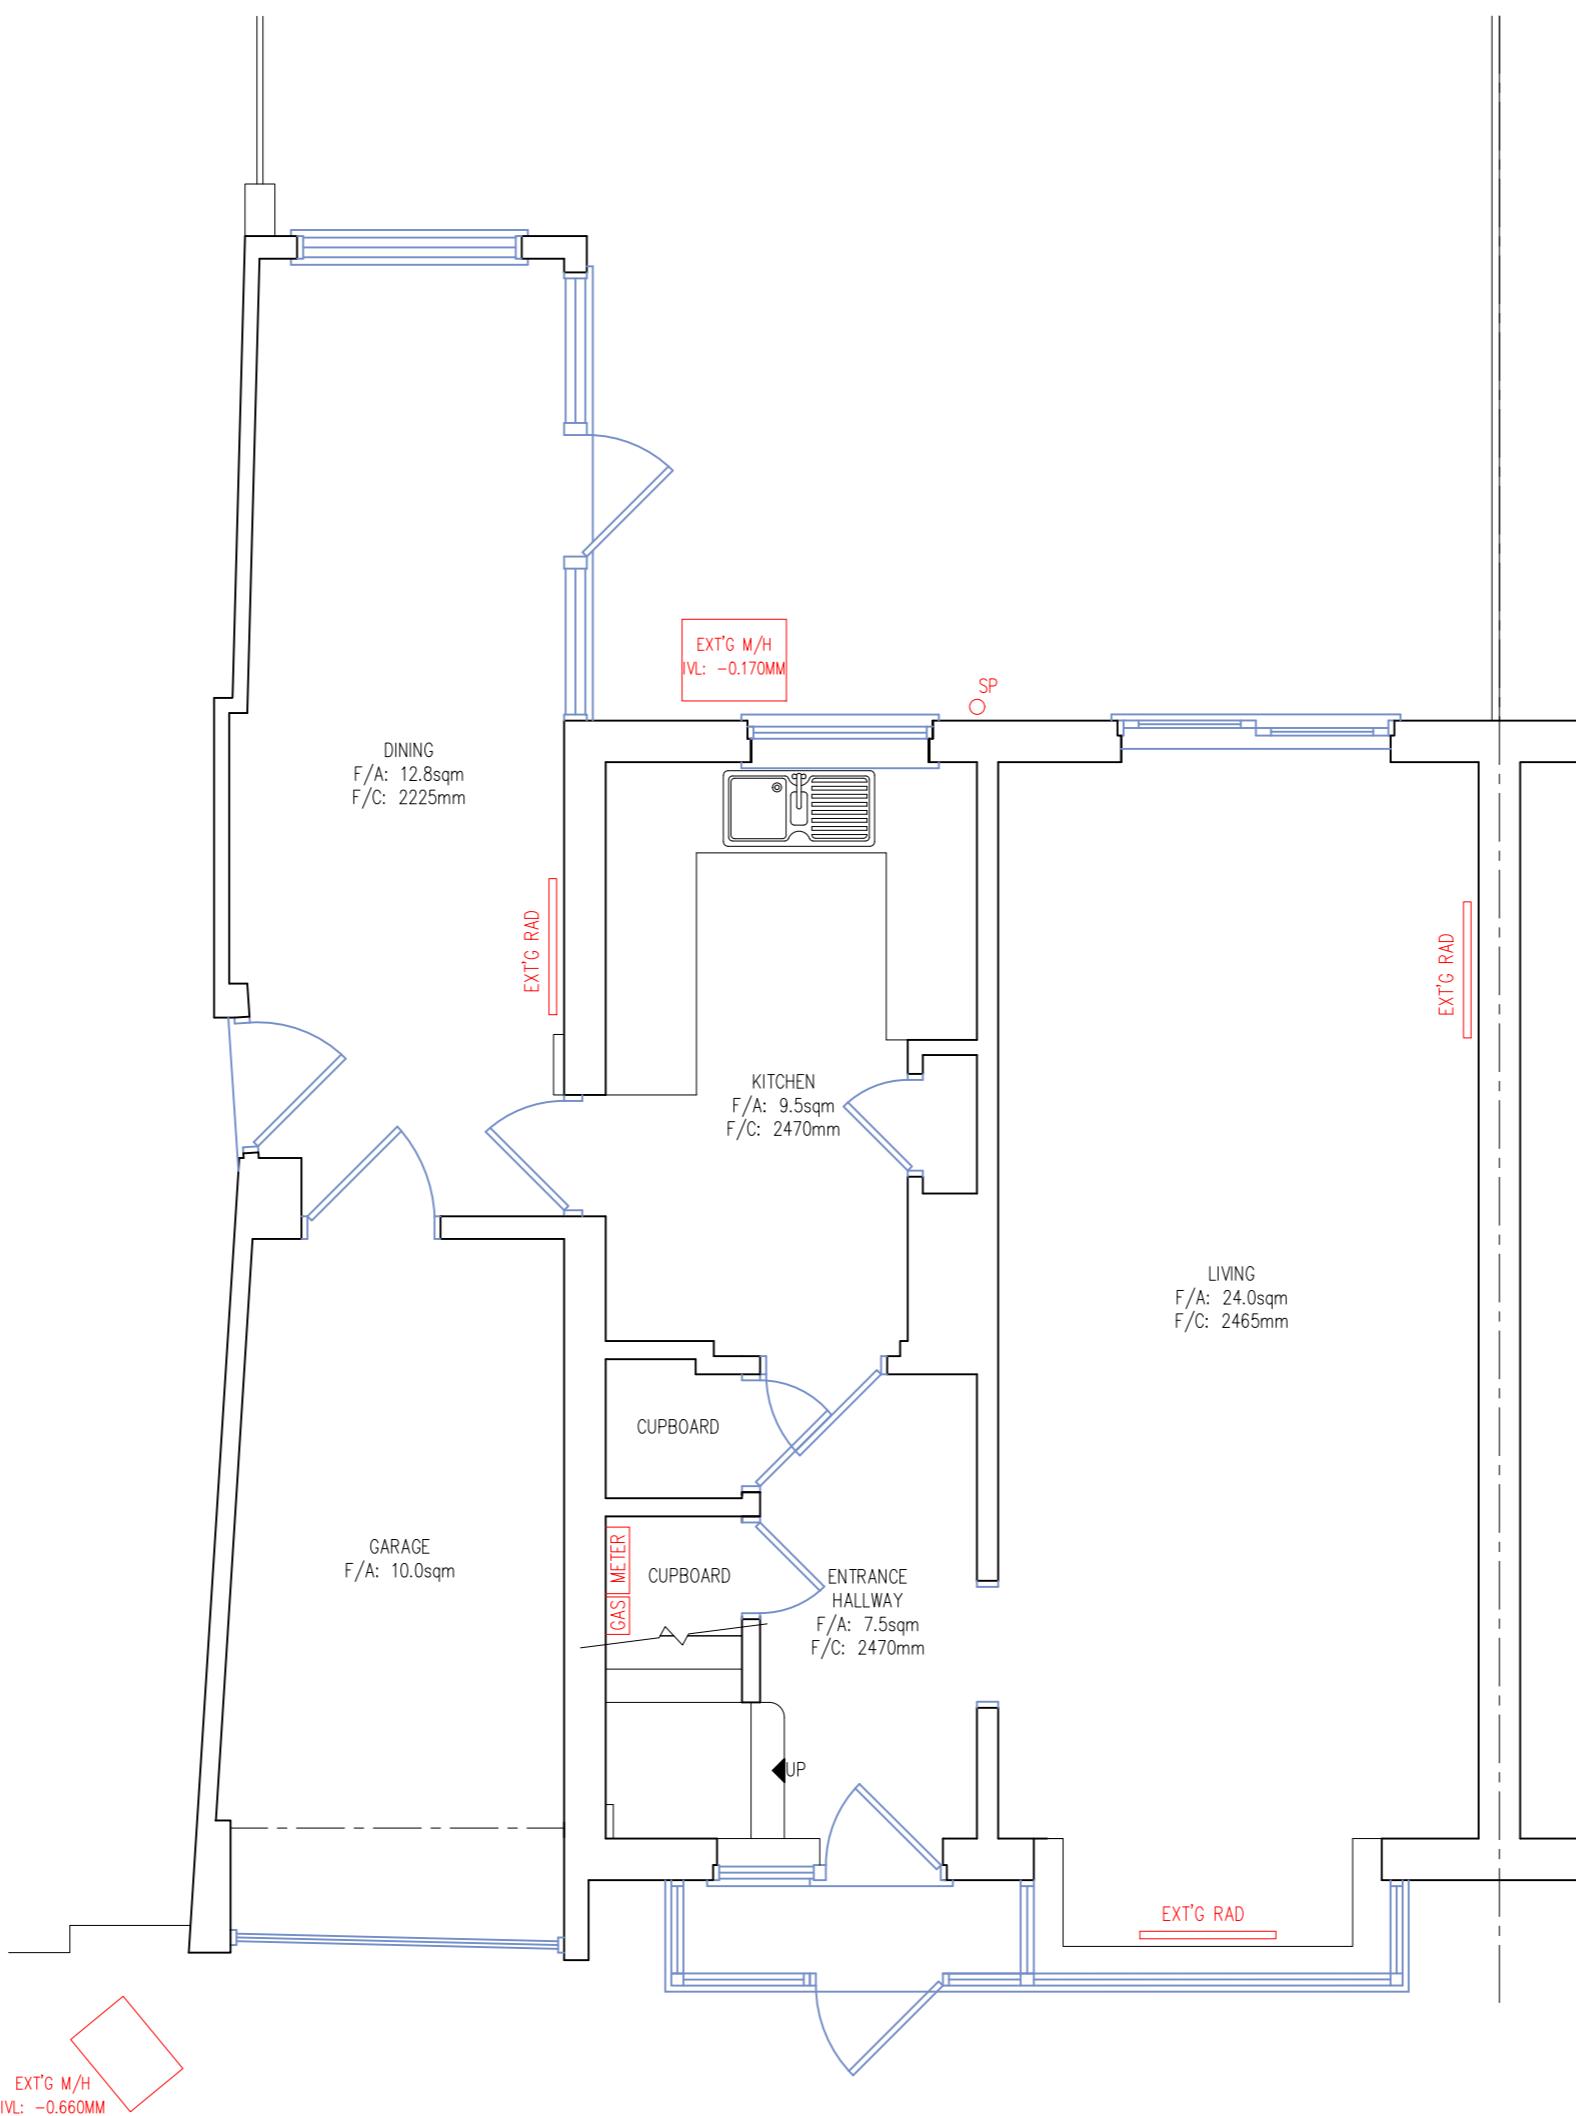

ALL SANITARYWARE AND FURNITURE USED IN
THE DRAWINGS ARE DESIGNED TO
UNDERSTAND THE SIZE OF THE SPACE.

NOTES:

1. CONTRACTOR MUST CHECK DIMENSIONS ON-SITE PRIOR TO COMMENCEMENT OF WORKS.
2. CONTRACTOR MUST NOT BE RESPONSIBLE FOR THE POSITION OF THE BOUNDARY.
3. BOUNDARIES HAVE BEEN ASSUMED ON SITE, CLARIFICATION AND CONFIRMATION OF BOUNDARY MUST BE TAKEN UP WITH A LEGAL PARTY.
4. ALL DRAWINGS ARE TO BE PLAN-CHECKED BY THE LOCAL AUTHORITY, OR AN ALLOCATED INDEPENDENT BUILDING CONTROL SURVEYOR AND APPROVED.
5. ANY UNLICENCED USE OR REPRODUCTION OF HAC DESIGNS LTD' DRAWING ARE SUBJECT TO INTELLECTUAL PROPERTY AND COPYRIGHT LAWS AND MUST NOT APPROVED BY PRIOR WRITTEN CONSENT.
6. STRUCTURAL ELEMENTS AND SUPPORTS MUST BE DESIGNED BY A CERTIFIED STRUCTURAL ENGINEER; THAT HAS PROVIDED SUPPORTIVE CALCULATIONS TO BE APPROVED BY THE LOCAL AUTHORITY BEFORE INSTALLATION.
7. NON-SPECIFIED MATERIALS MUST BE CONSULTED AND APPROVED BY ALL RELEVANT PARTIES PRIOR TO INSTALLATION.



0 1 2 3 4 5
SCALE 1:50