





800-806 788
PROPOSED FRONT ELEVATION

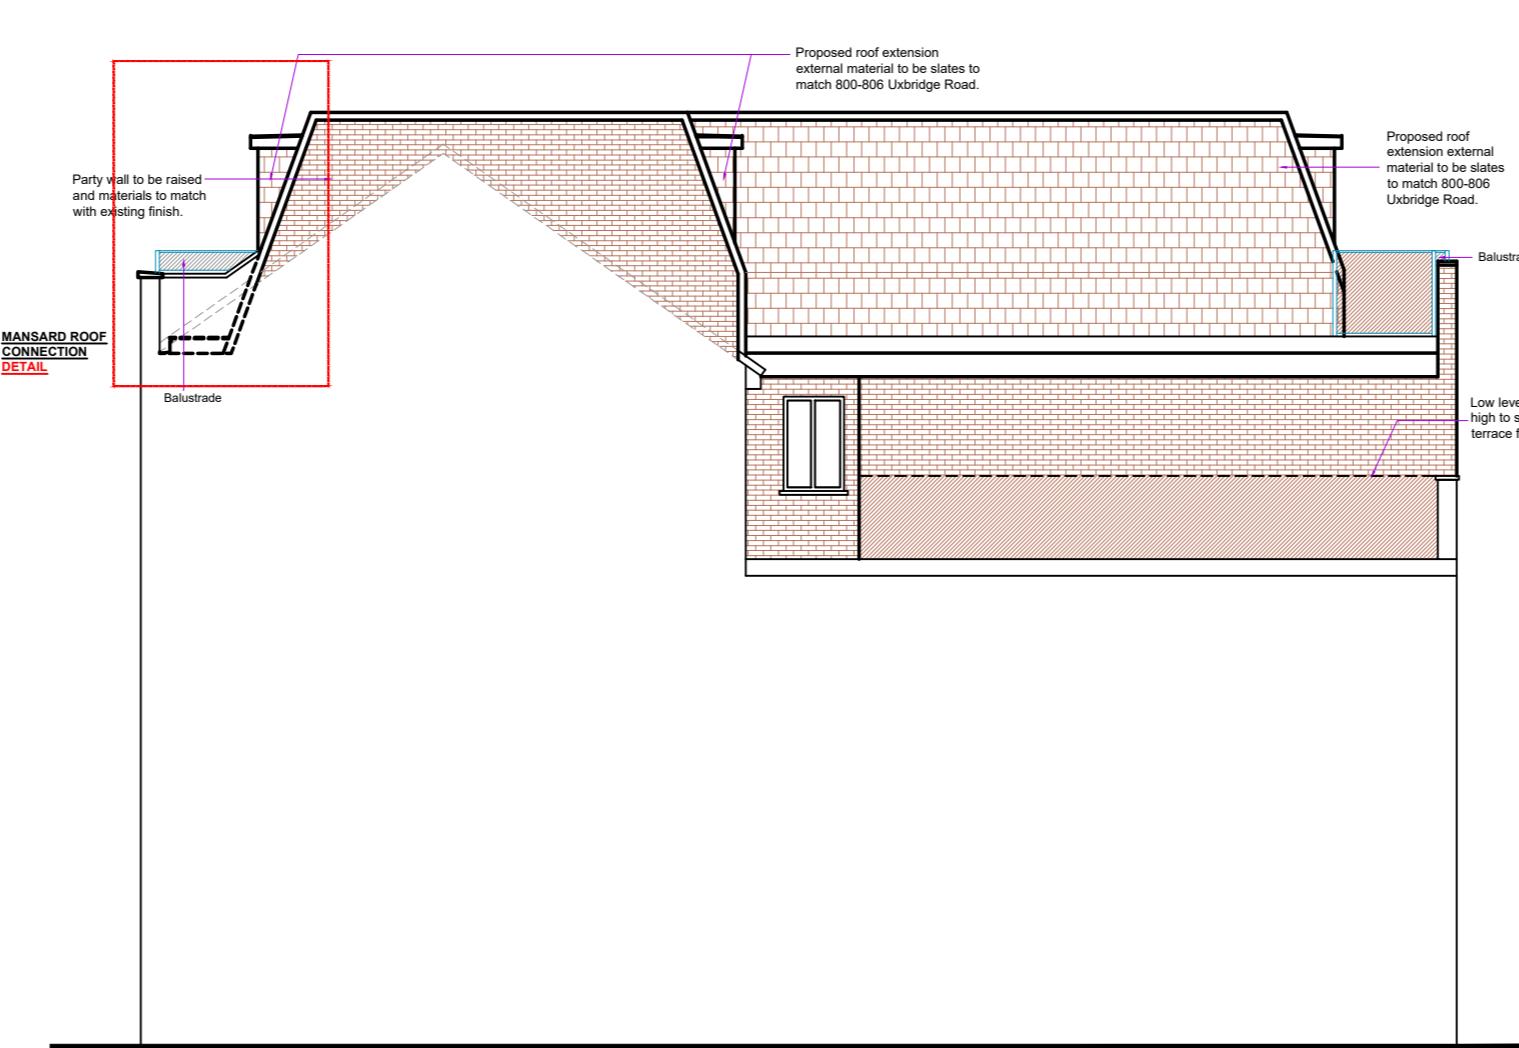

PROPOSED SIDE ELEVATION



788 800-806
PROPOSED REAR ELEVATION

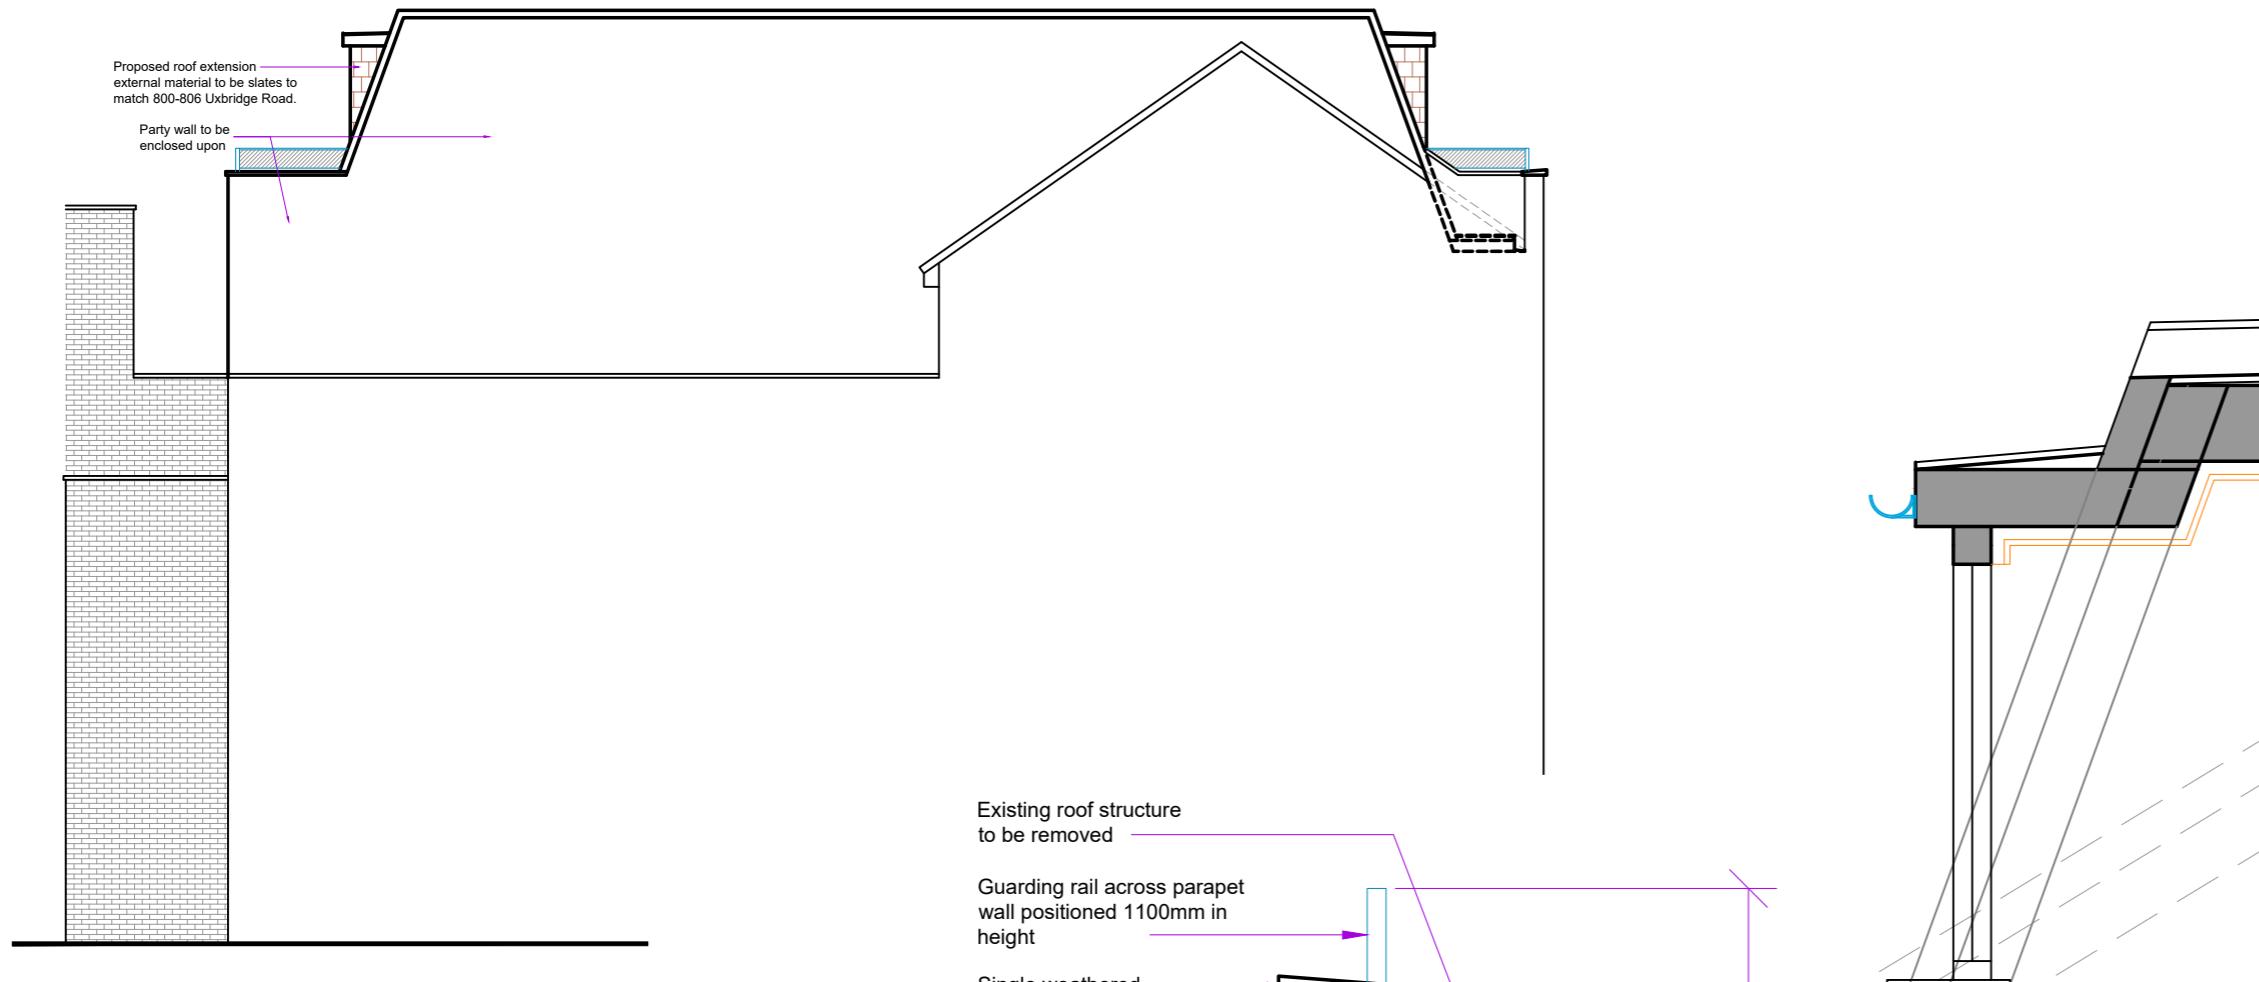

PROPOSED SIDE ELEVATION

MANSARD ROOF CONNECTION
DETAIL (Scale 1:20)

PROPOSED MATERIALS

| Product type | Material type | Colour | Photographs |
|-----------------|--|-----------------|-------------|
| PARAPET | High-quality Single weathered coping stone with water drip on either side. | Grey | |
| BRICKWORK | Brick finish to match with existing finish. | Red/Orange | |
| BALUSTRADE | Galvanised terrace handrail system and fittings. | Silver | |
| PRIVACY SCREENS | Frosted glass | Privacy level 4 | |

| | | |
|--|-------------|-------------------|
| Rev. | Date | Comment |
| (1:50) | 1m | 2m |
| (1:100) | 1m | 2m |
| | 3m | 4m |
| | 5m | |
| Copyright © | | |
| kdb | | |
| Chartered Architectural Technological | | |
| 020 3875 2000 | | |
| plans@kdbdesigns.co.uk | | |
| www.kdbdesigns.co.uk | | |
| Client: H & H YADAV PROPERTIES LTD | | |
| Site Address: 788A UXBRIDGE ROAD HAYES UB4 0RS | | |
| Project Title: LOFT EXTENSION AND TWO STOREY PART REAR EXTENSION OVER FIRST FLOOR TO FORM SELF-CONTAINED FLATS | | |
| Status: PLANNING CON - 3 | | |
| Drawn: | ND | Checked: JW |
| Date: | 03.04.2023 | Scale: 1:100 @ A2 |
| Drawing Title: PROPOSED ELEVATIONS AND DETAILS | | |
| Job No: | Drawing No: | Rev: |
| UXBR788A | CON-3 | |